




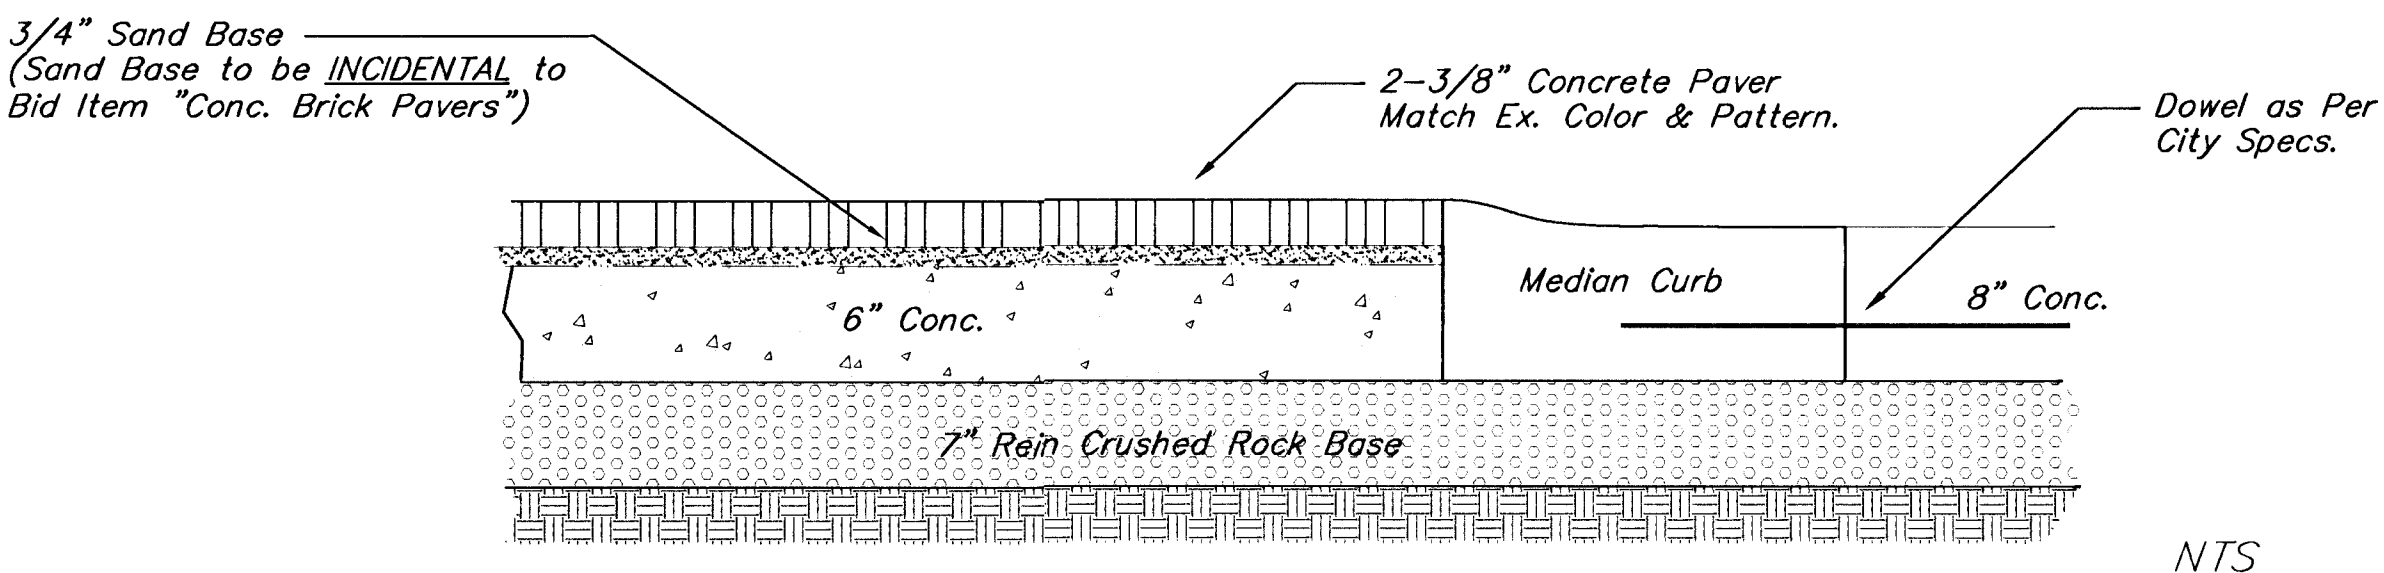

TRAFFIC ISLAND DETAIL

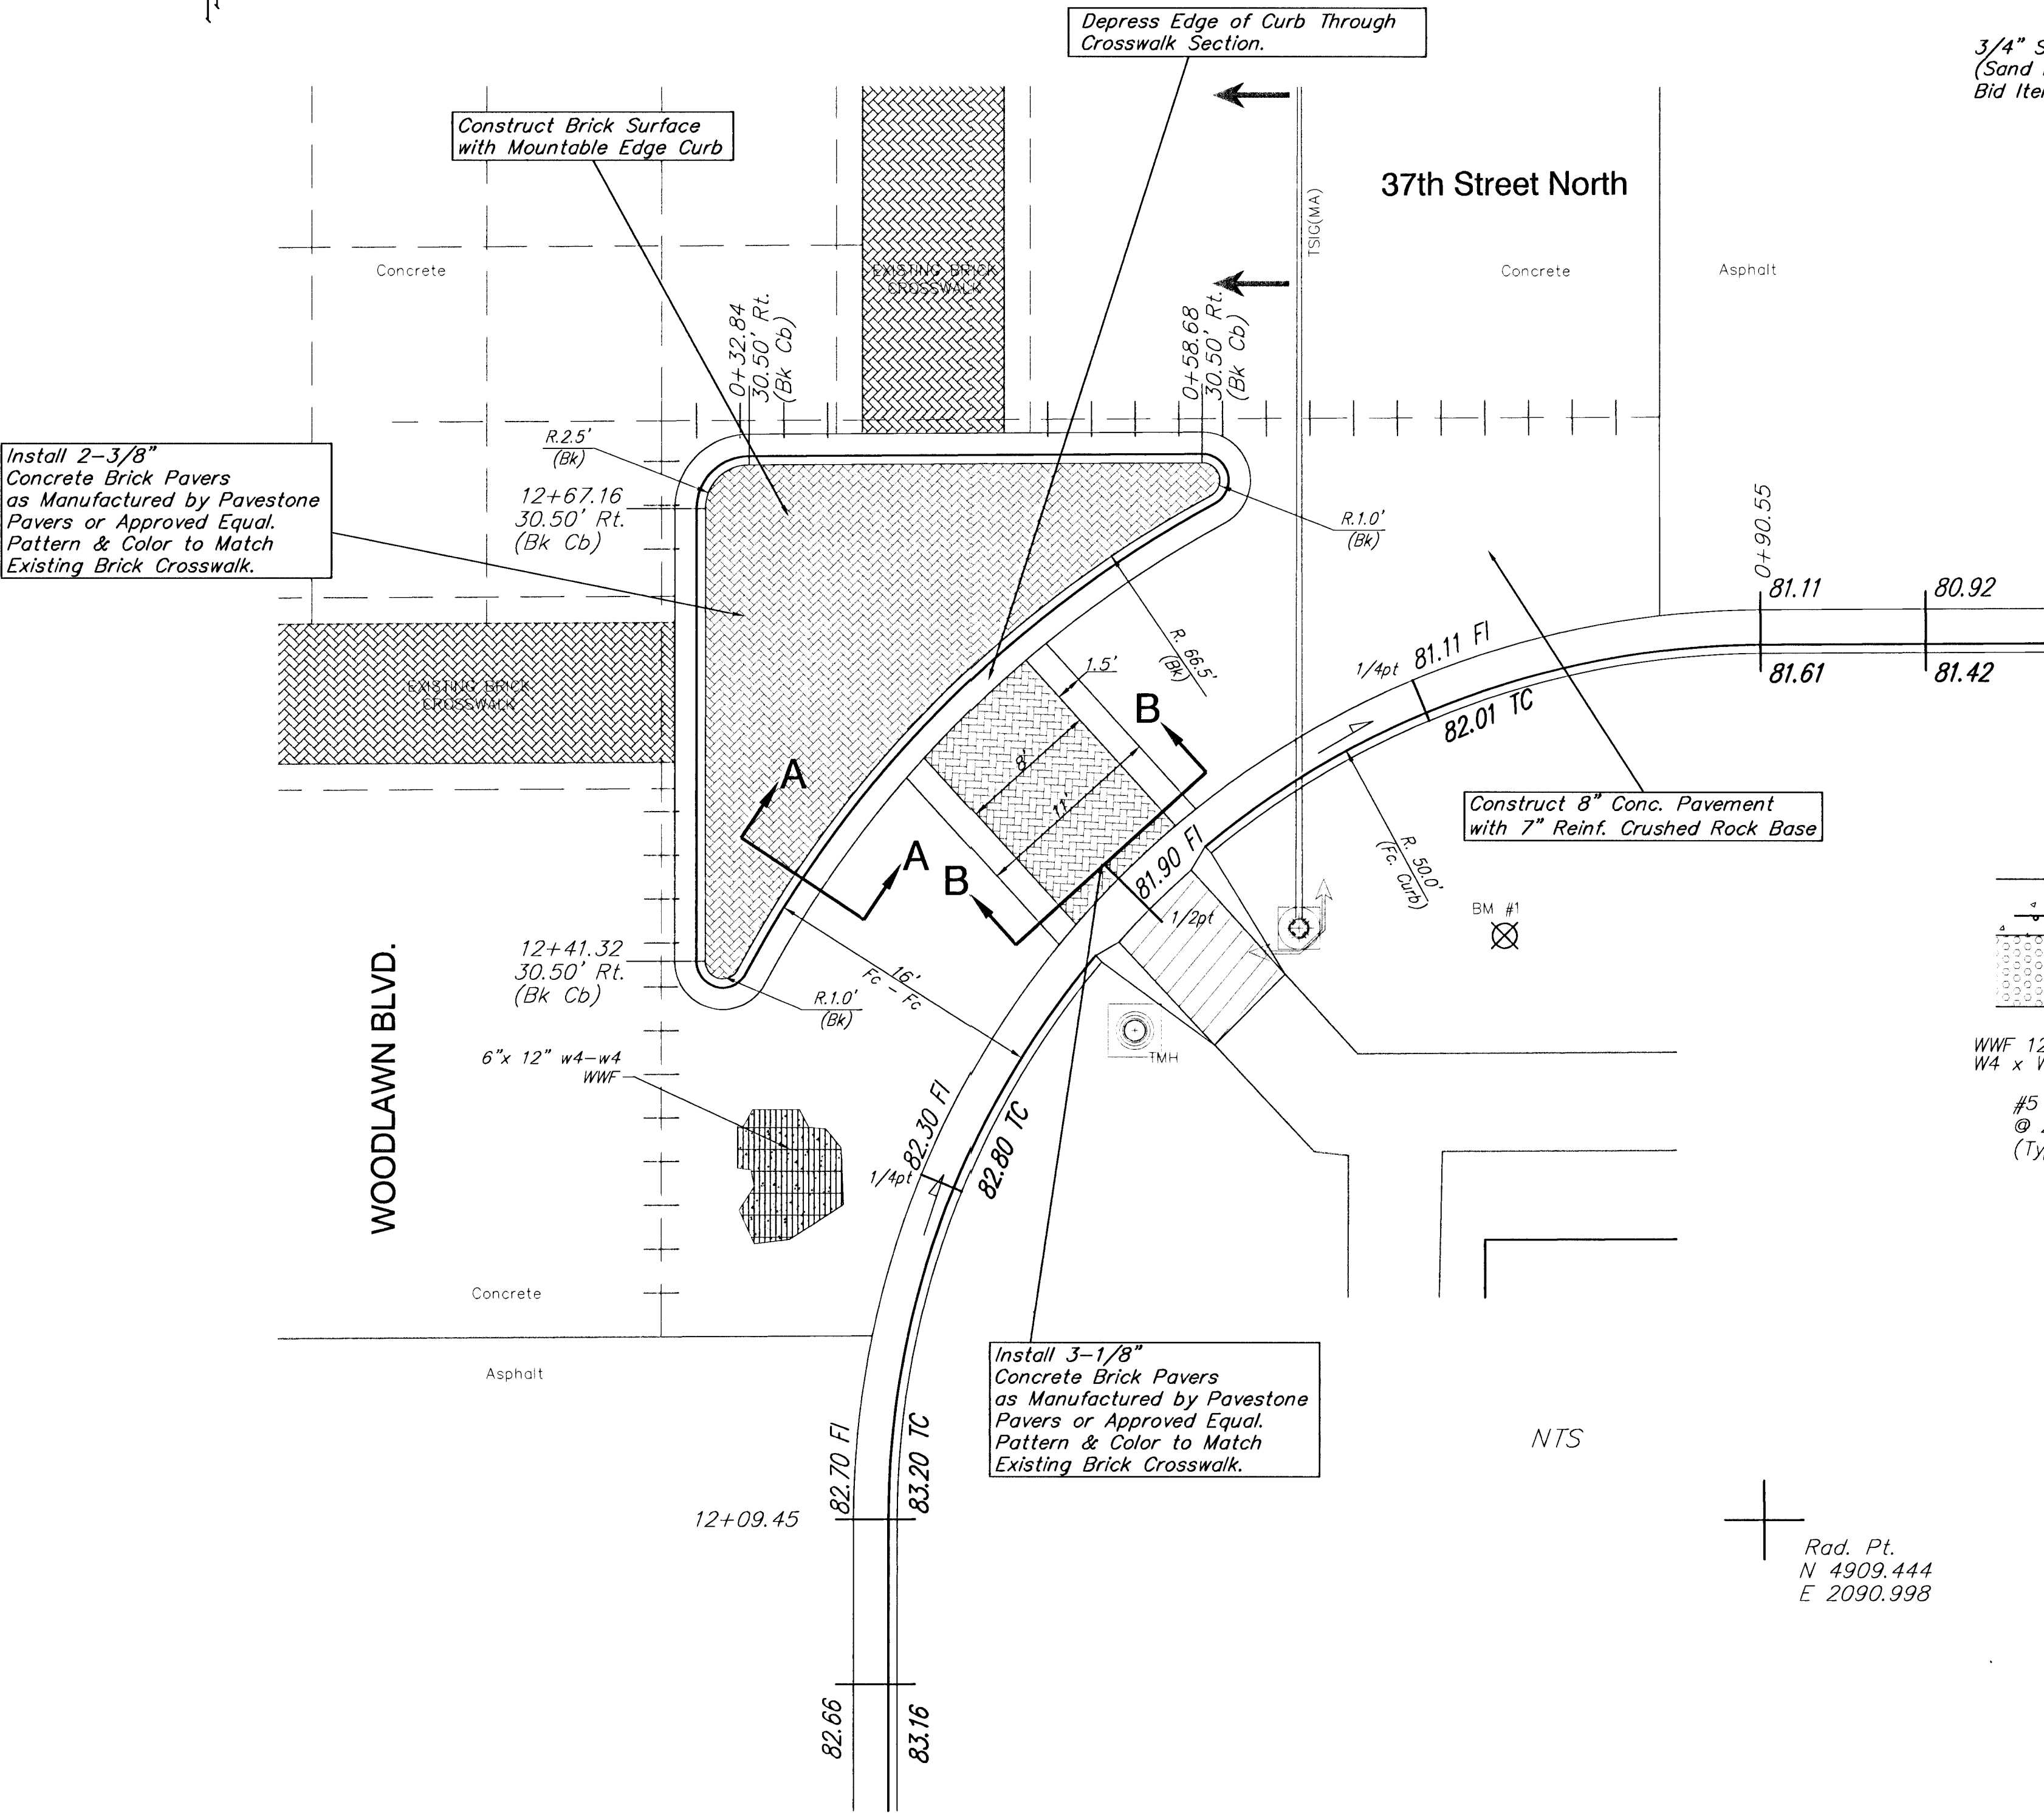

SECTION A-A
BRICK CROSS SECTION

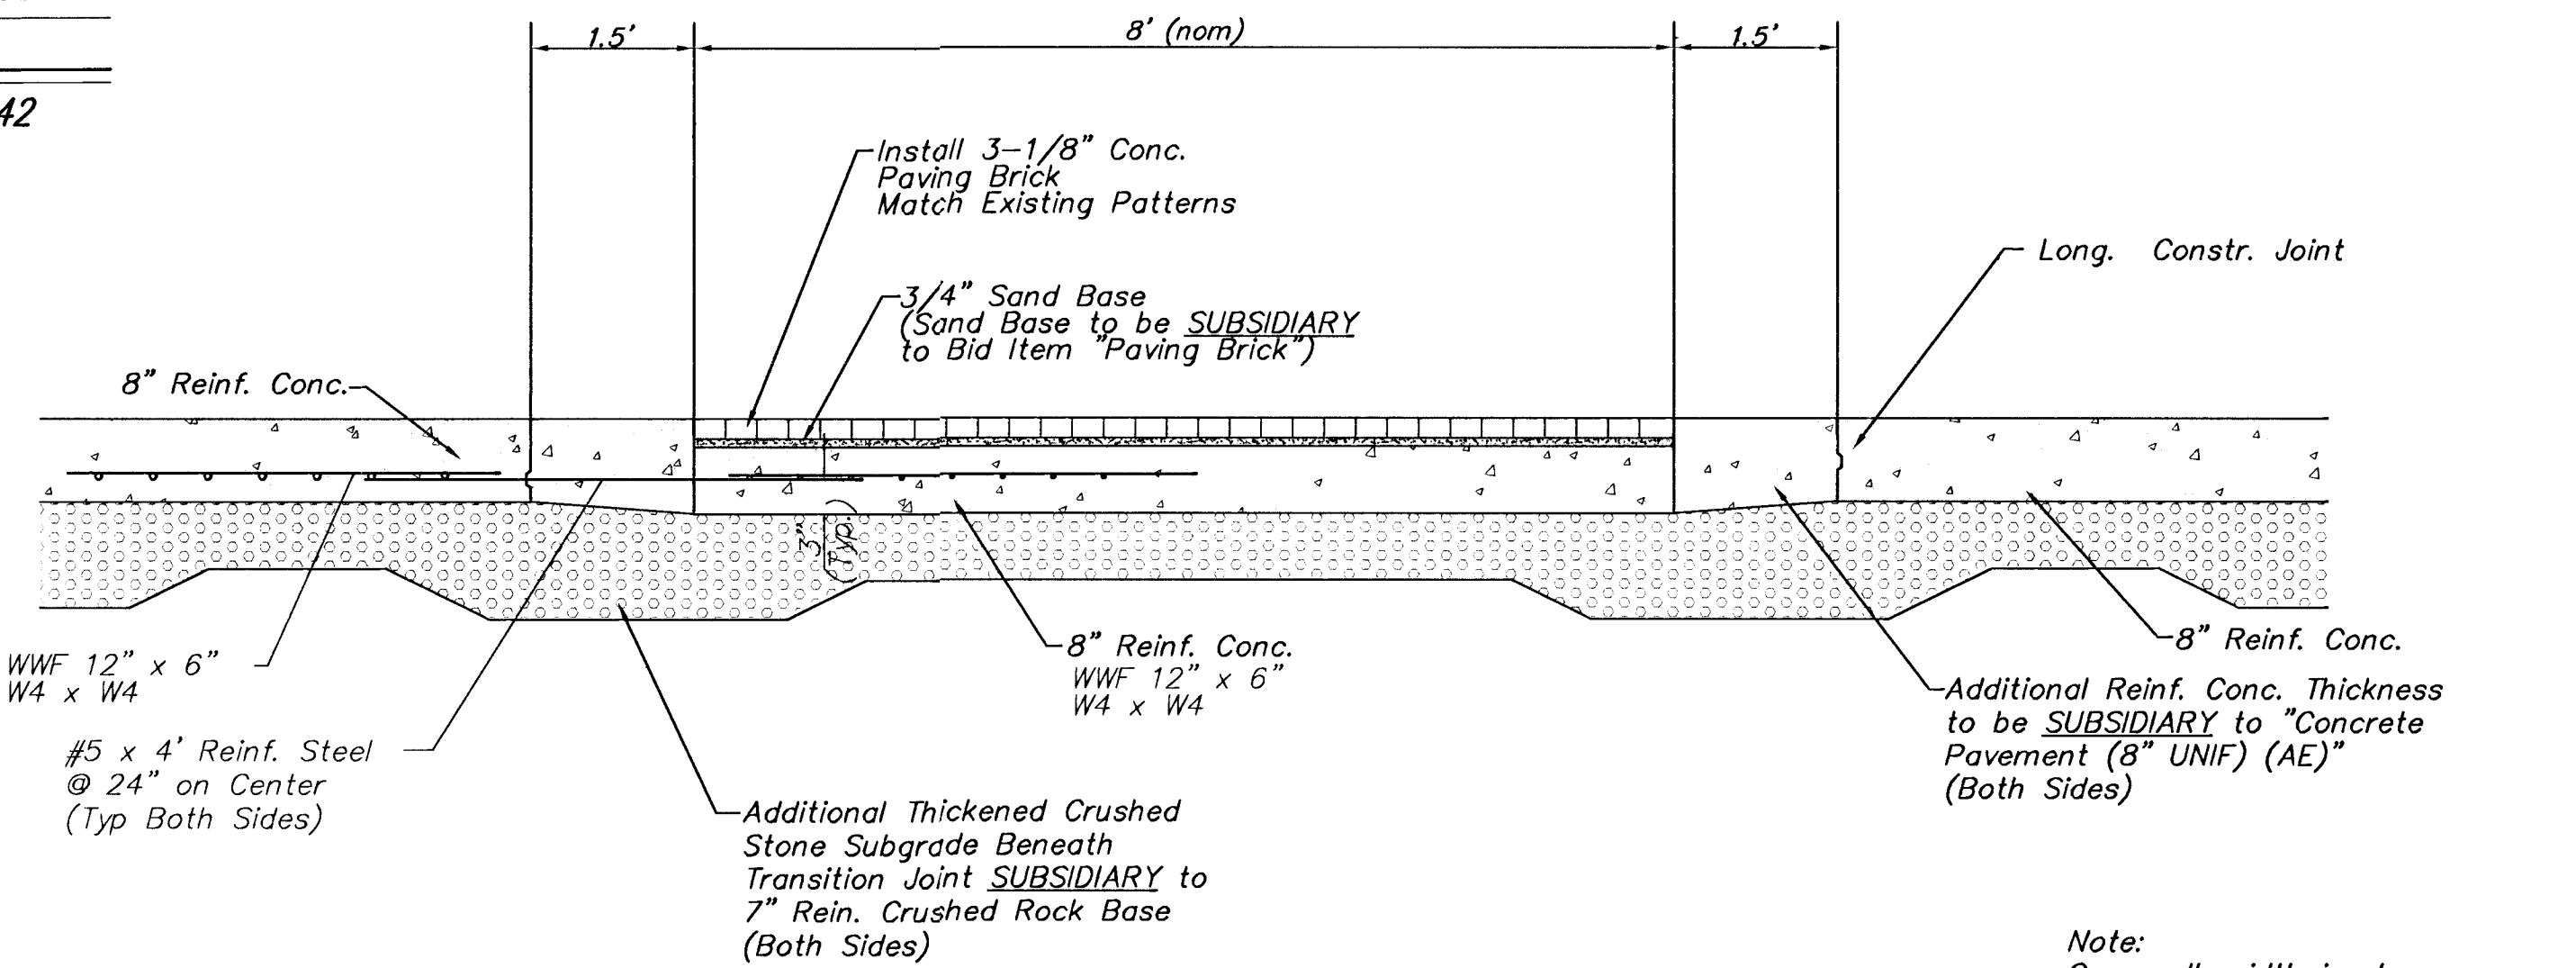

SECTION B-B
CONCRETE PAVER CROSSWALK DETAIL

Note:
Crosswalk width is shown as
8' Nominal. The Contractor
shall adjust this width as needed
for the Brick Paver design.

PROJECT NUMBER 472-83131		SHEET NAME Trfclnd		ENGINEERING DIRECTORY F:\37Woodlawn\Pav	
DESIGN JFB	DRAWN KWR	APPROVED JFB	DATE April 01	SCALE NONE	BAUGHMAN NO 99-04-E338

STREET IMPROVEMENTS TRAFFIC ISLAND DETAILS		BRUSH CREEK 3RD ADDITION	
---	--	--------------------------	--

BAUGHMAN COMPANY, P.A. ENGINEERING, SURVEYING, & PLANNING 316-262-7271 * 315 ELLIS * WICHITA, KANSAS 67211		SHEET 10 OF 30
--	--	-------------------------