




EXC = 14.4
LF = 3.1
CF = 0.1
MF = 0

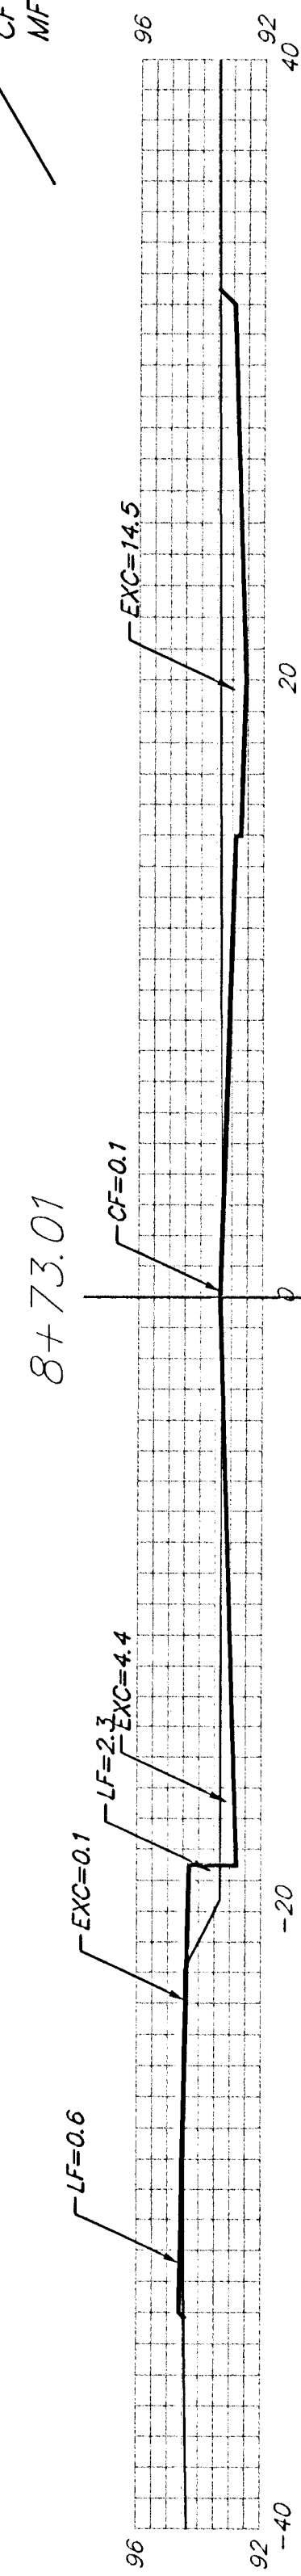


EXC = 14.7
LF = 4.4
CF = 0.2
MF = 0

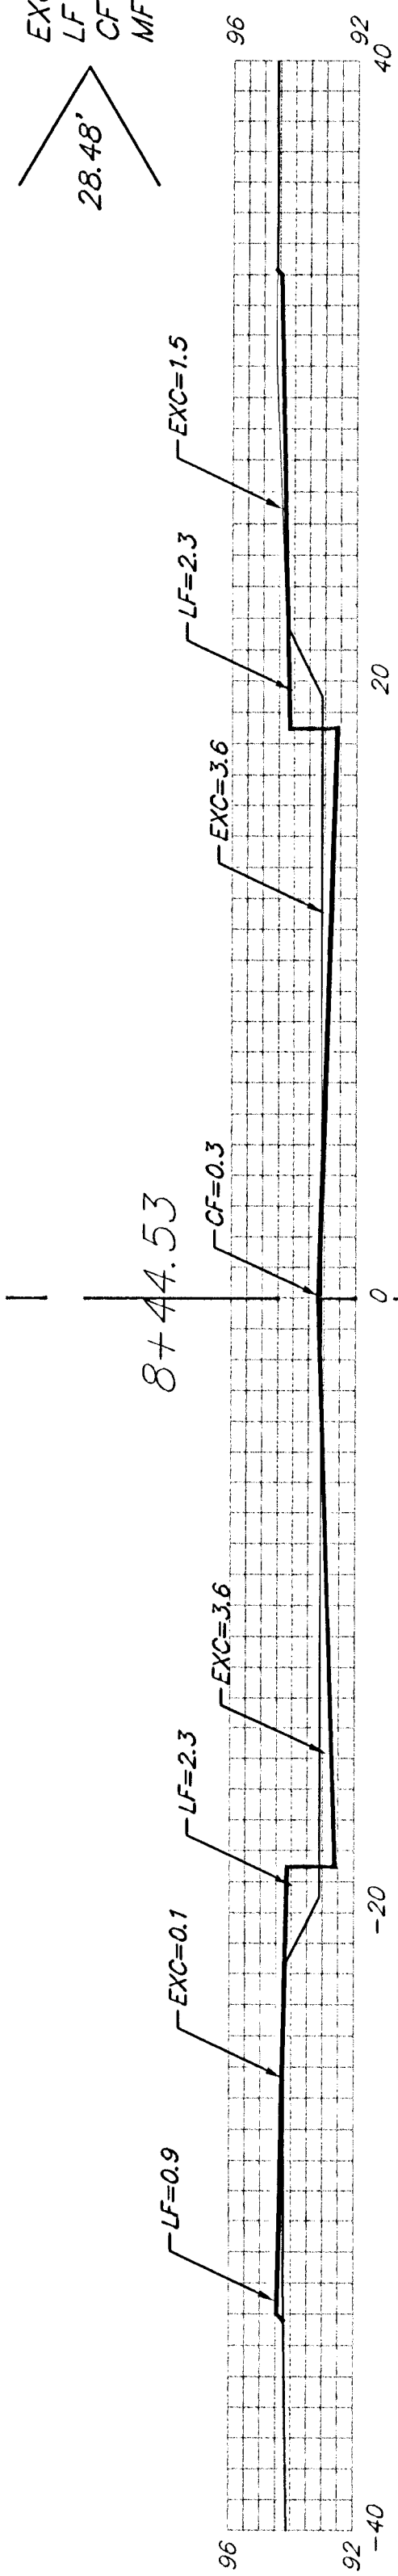


EXC = 16.7
LF = 8.2
CF = 0.3
MF = 0

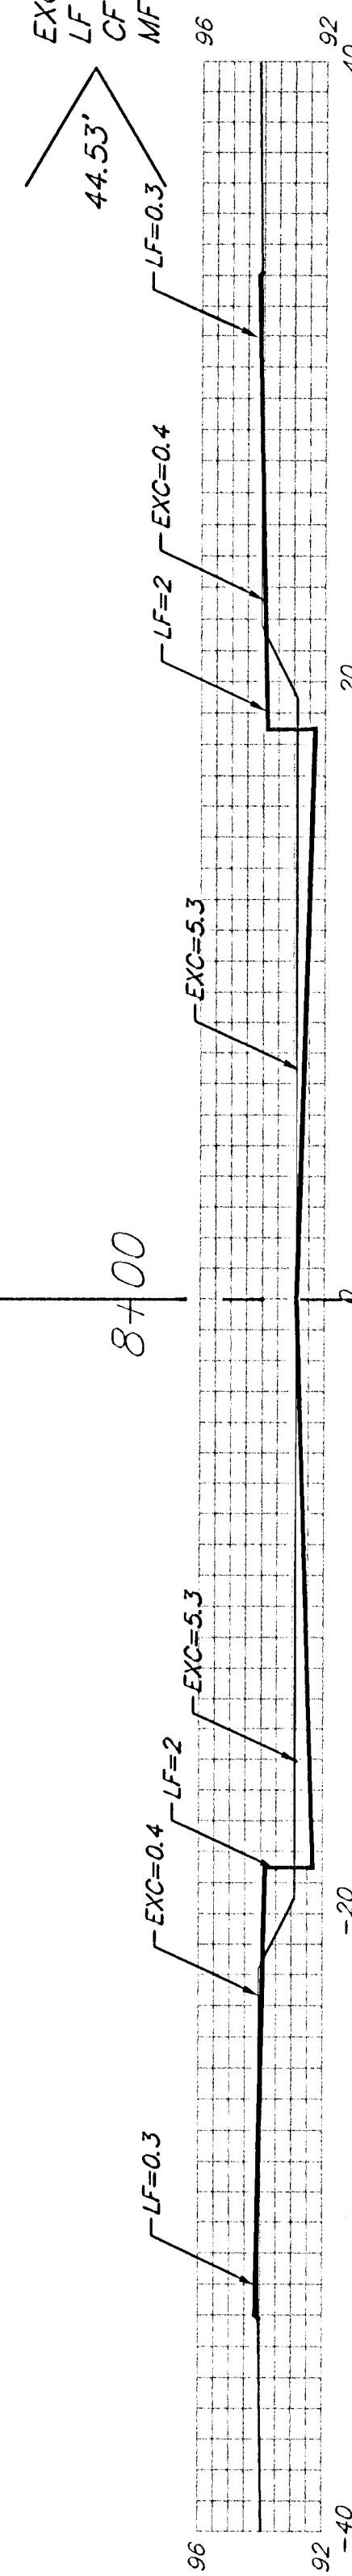


EXC = 19.1
LF = 6.6
CF = 0
MF = 0

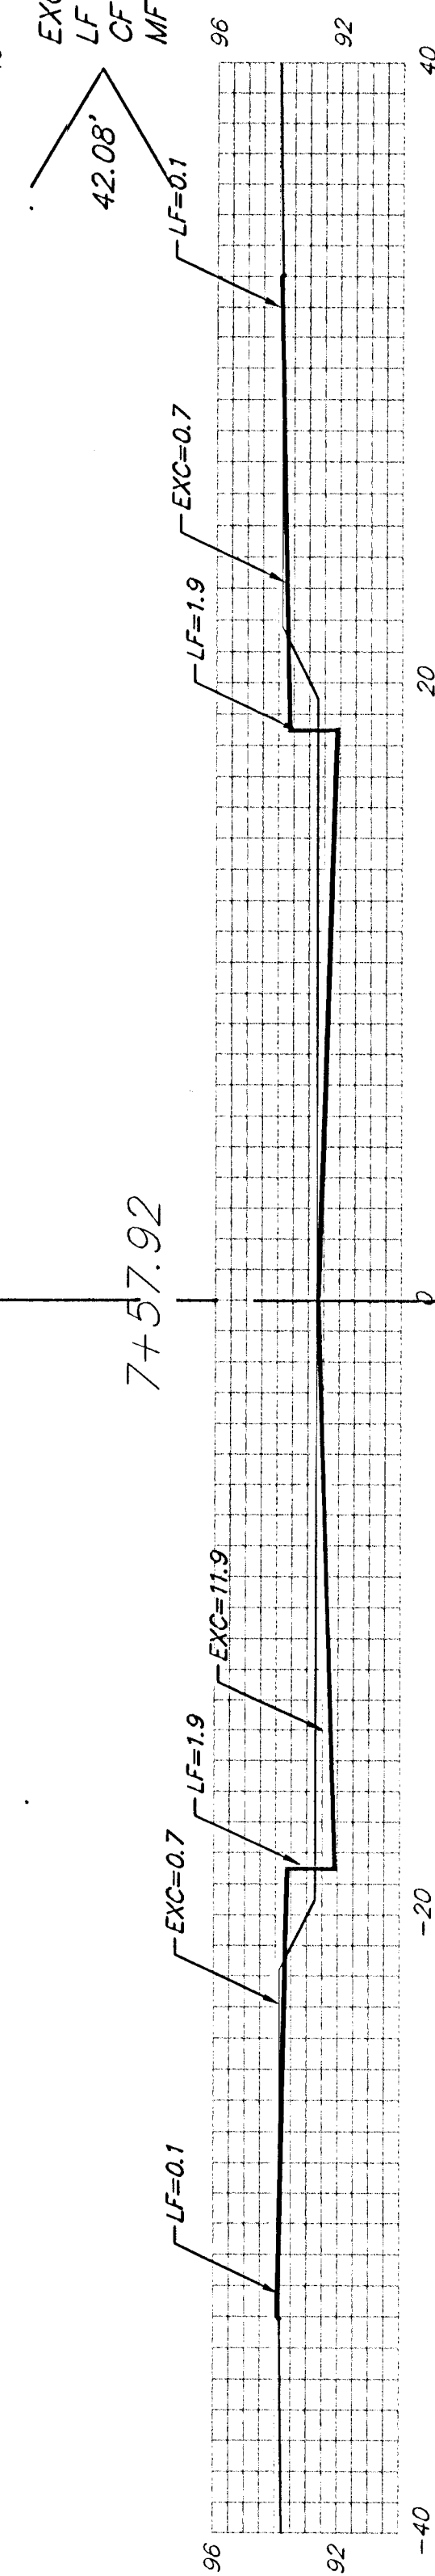


EXC = 45.6
LF = 6.7
CF = 0
MF = 0

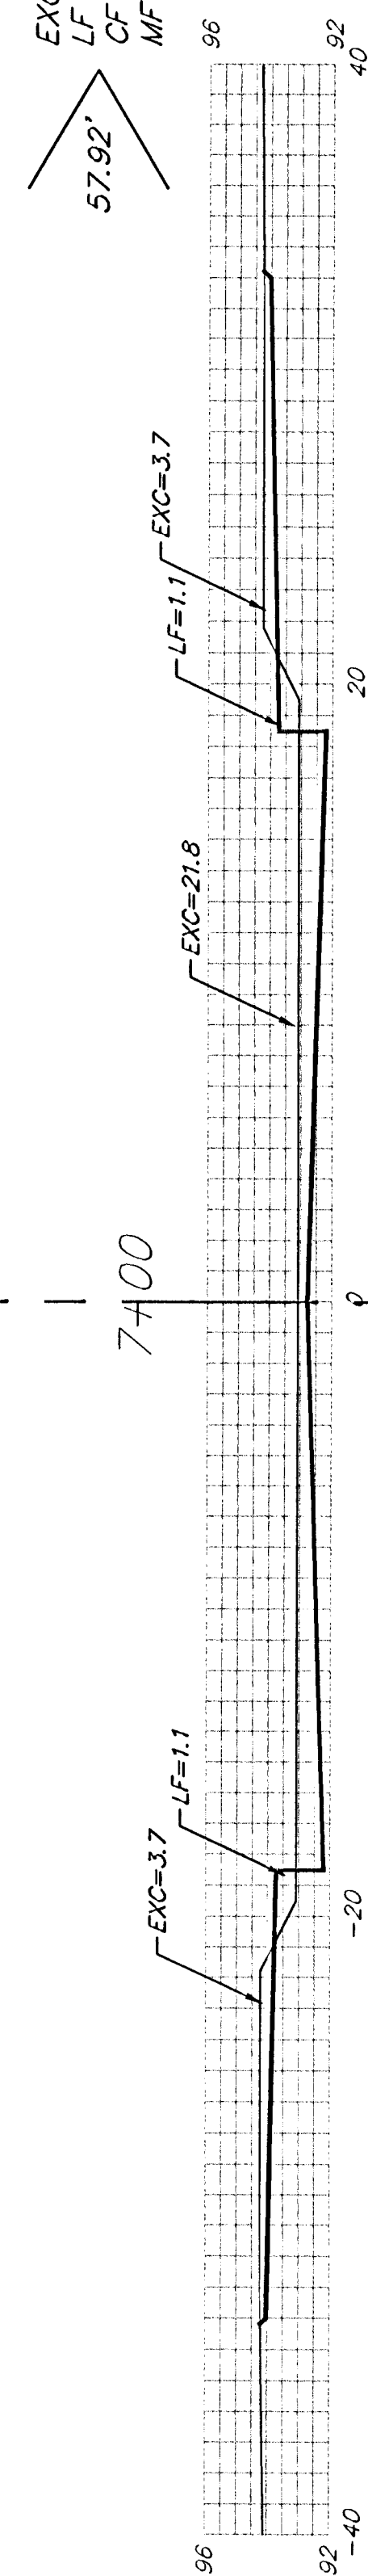


EXC = 35
LF = 4.1
CF = 0
MF = 0

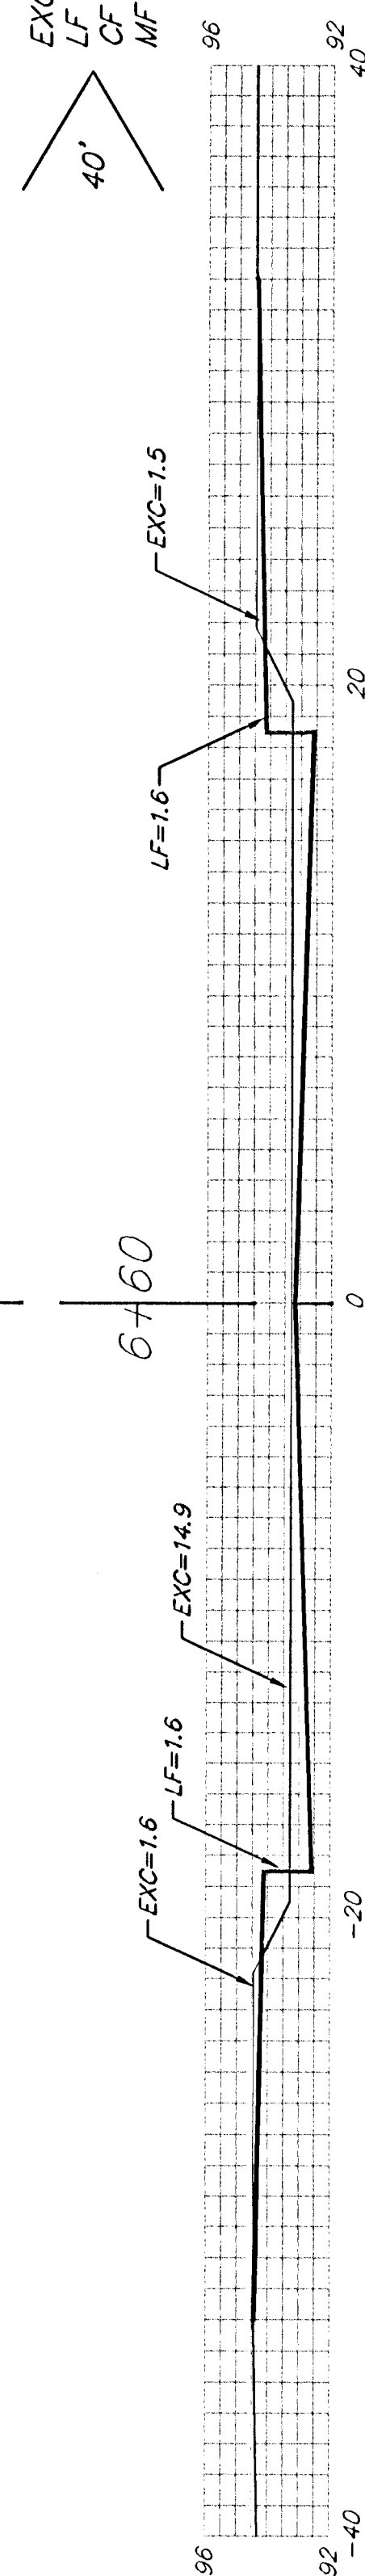


EXC = 27.7
LF = 6.9
CF = 0
MF = 0

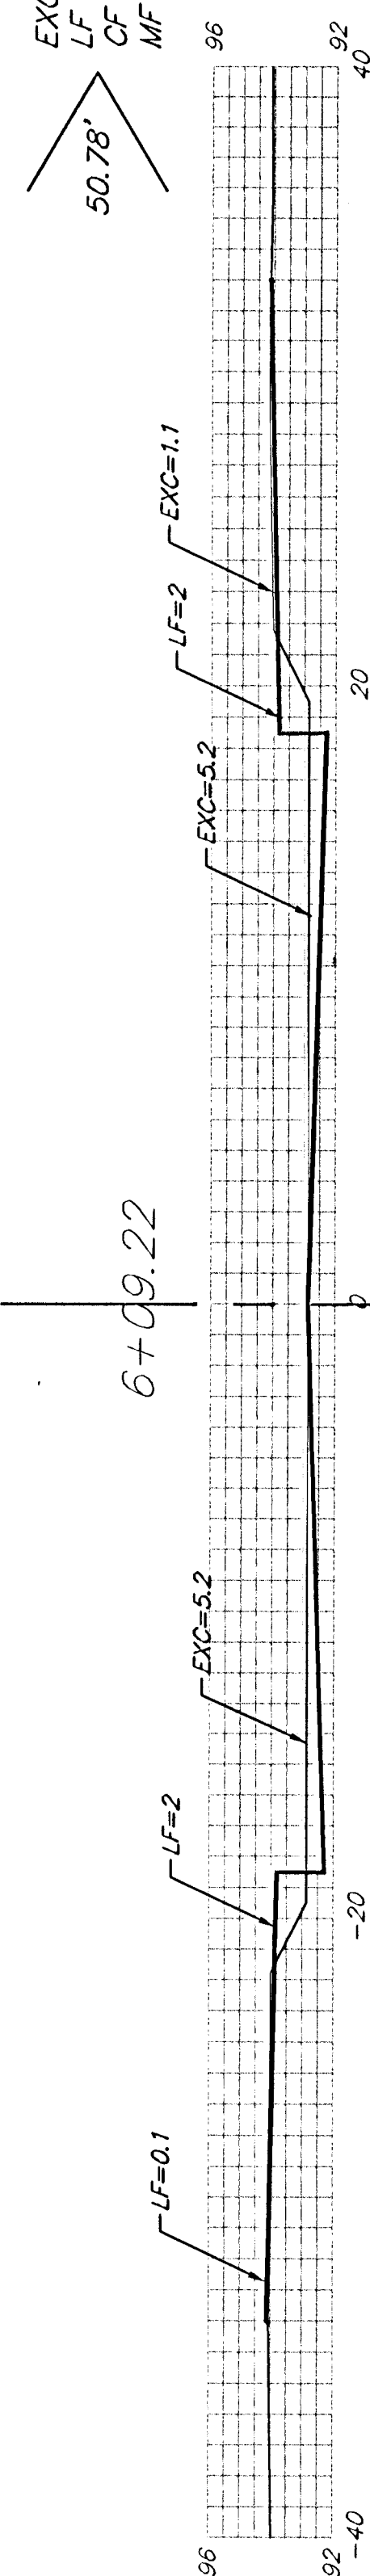


EXC = 33.2
LF = 3.7
CF = 0.1
MF = 0

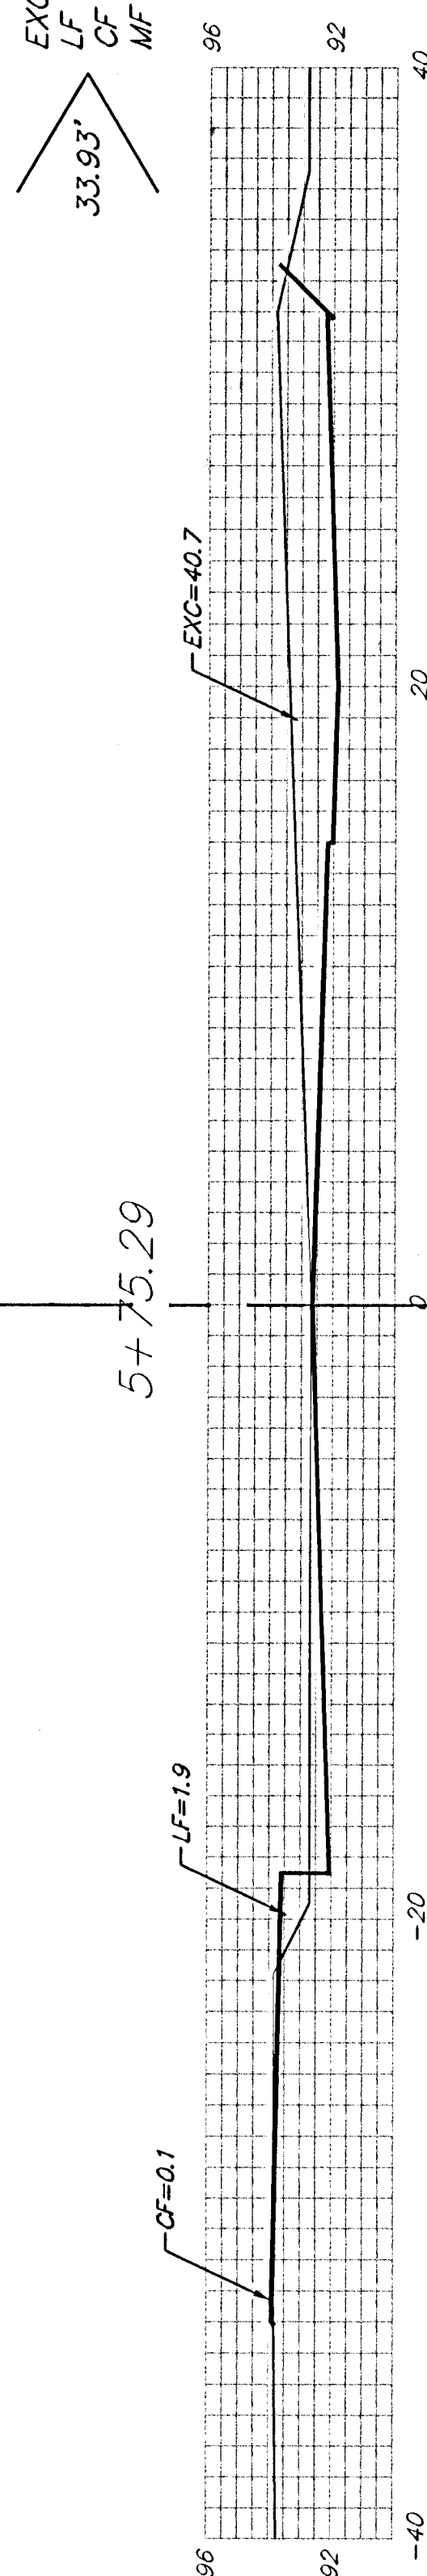


EXC = 37.4
LF = 3.2
CF = 0.1
MF = 0

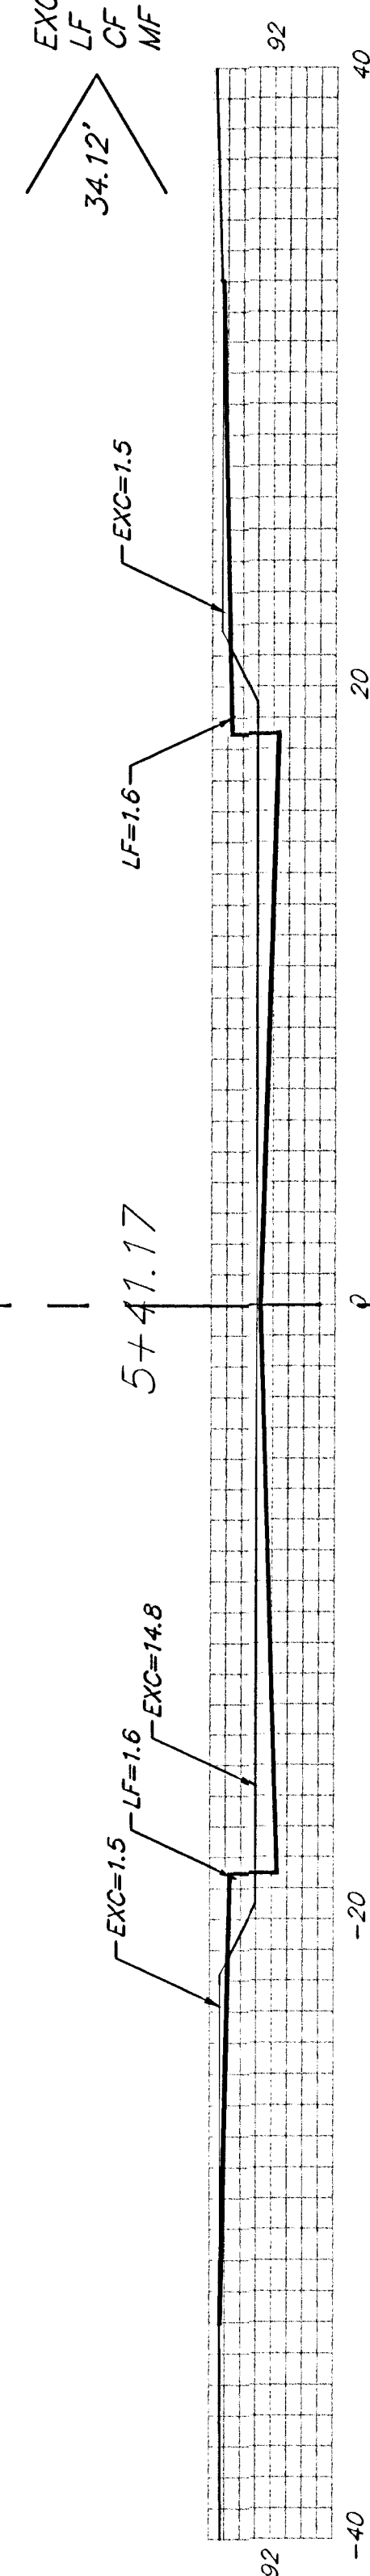


EXC = 15.6
LF = 3.4
CF = 0
MF = 0

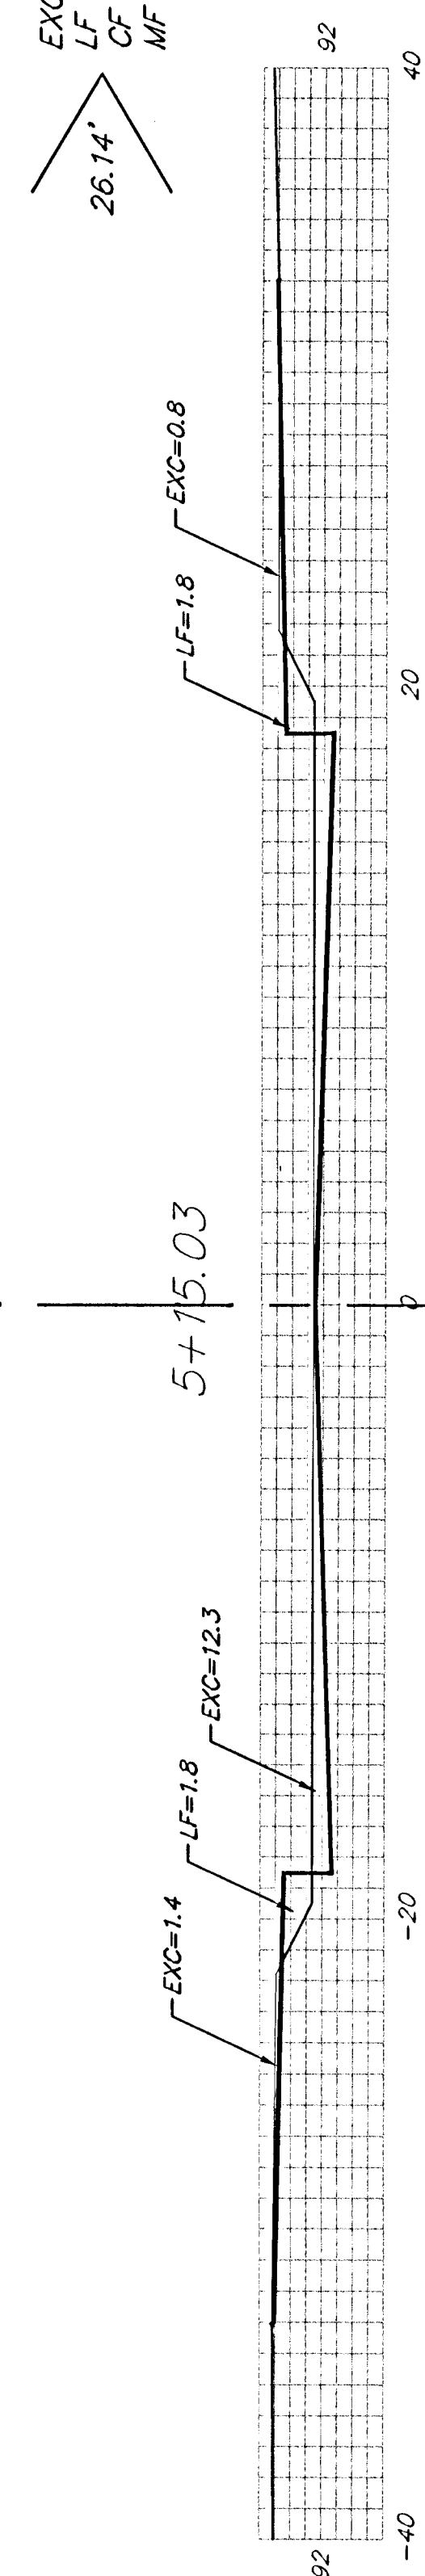

EXC = 8.5
LF = 2
CF = 0
MF = 0

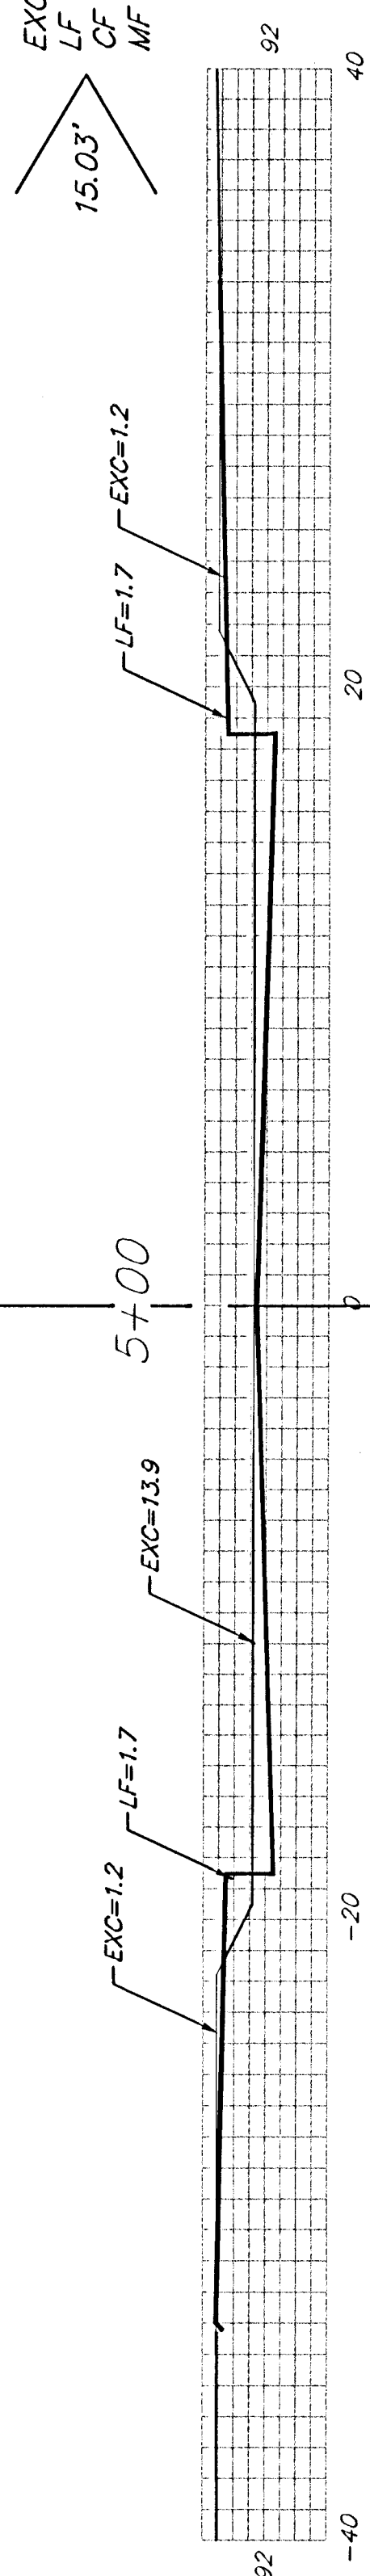

EXC = 31.2
LF = 6.2
CF = 0
MF = 0

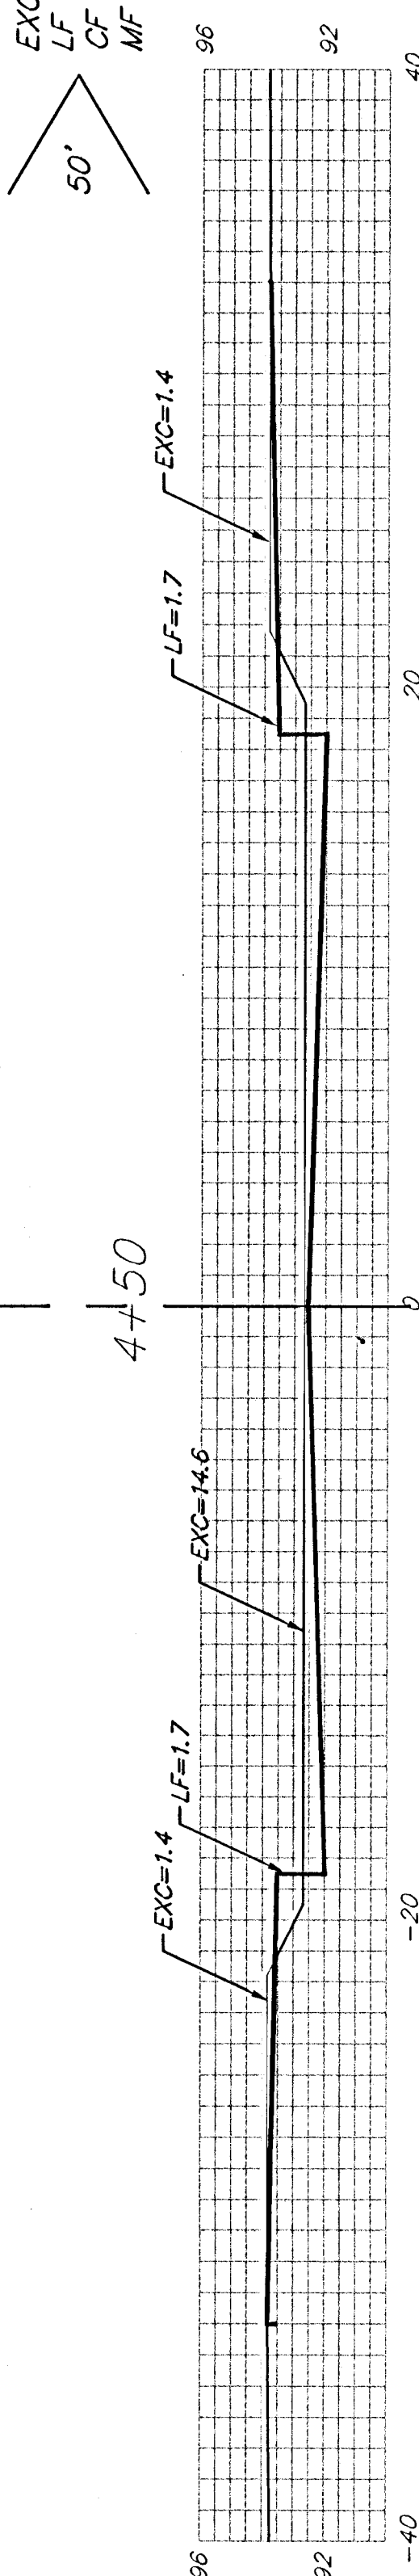

Sheet Totals
Excavation = 299.1 C.Y.
Loose Fill = 58.5 C.Y.
Compacted Fill = 0.8 C.Y.