



EXPANSION JOINT


NOTE: Extra Thickness to be Substantially to Price of Square Yards Pavement

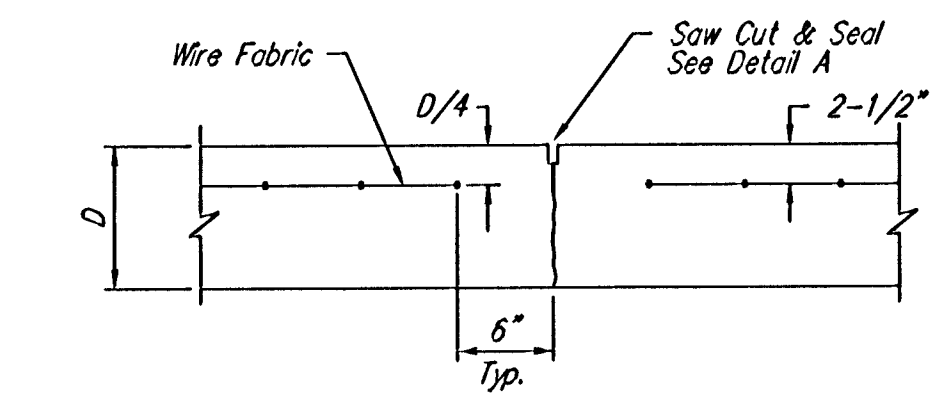


CONTRACTION JOINT DETAIL (C.J.)

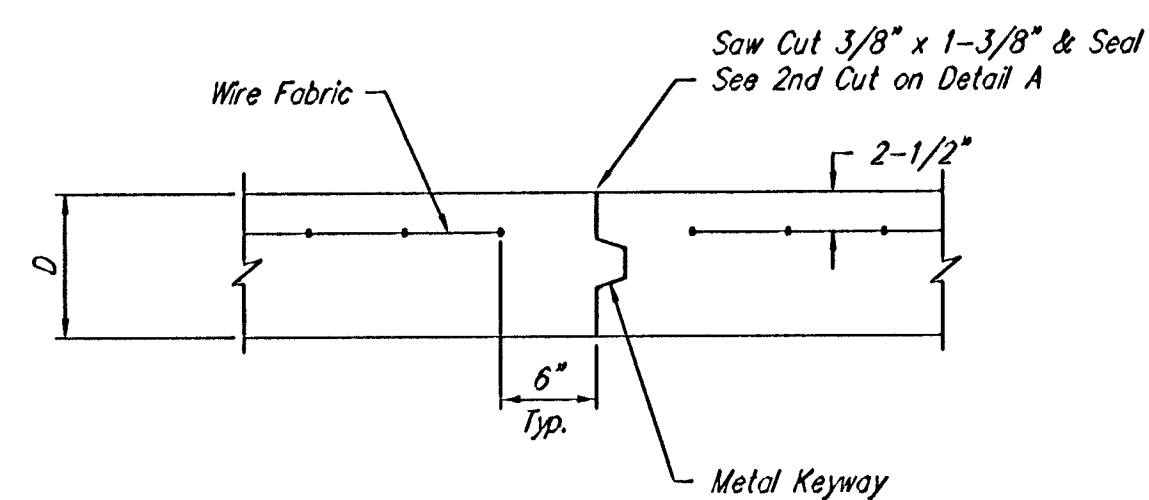


OPTIONAL CONTRACTION JOINT (CONSTRUCTION JOINT)

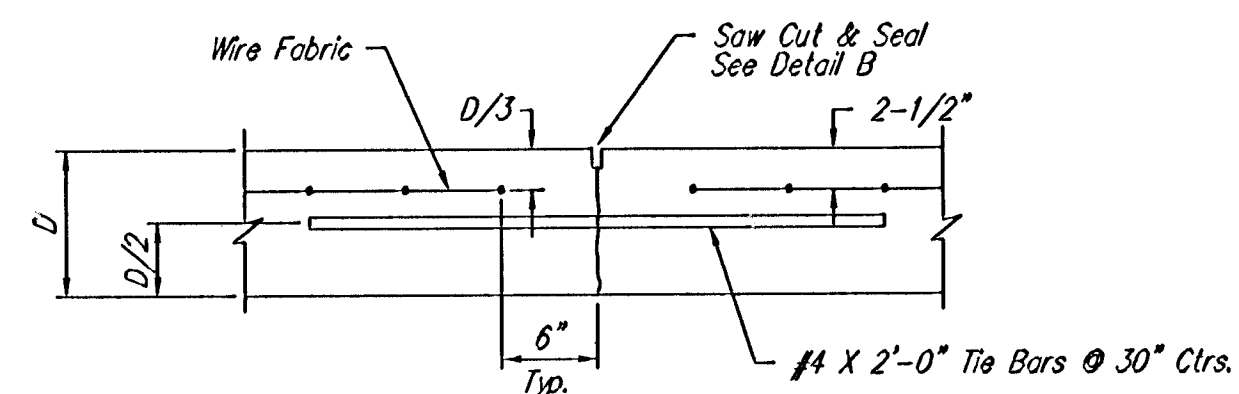


LONGITUDINAL JOINT DETAIL (L.J.)

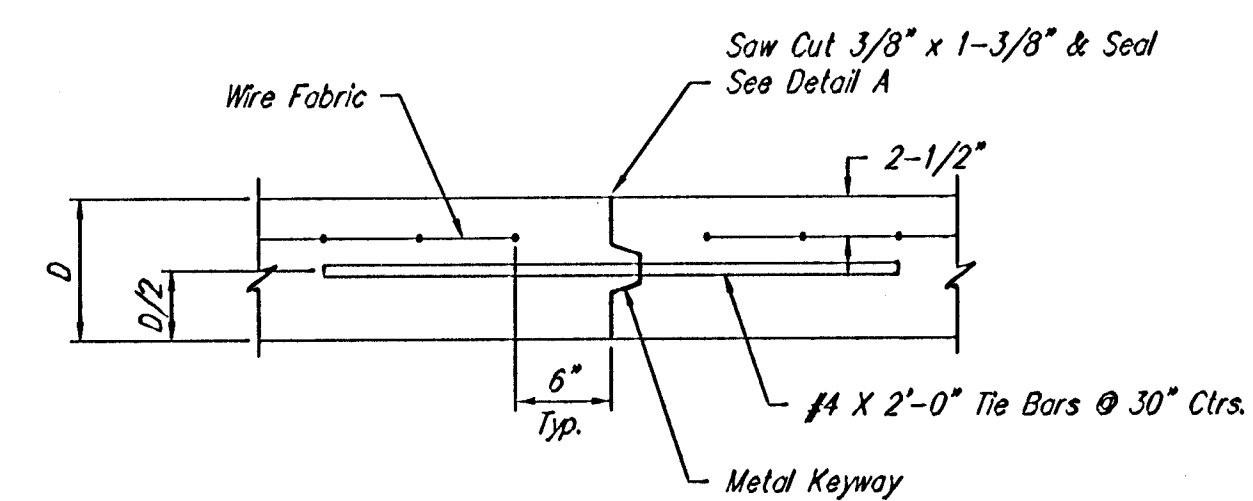


OPTIONAL LONGITUDINAL JOINT DETAIL (L.J.) (CONSTRUCTION JOINT)

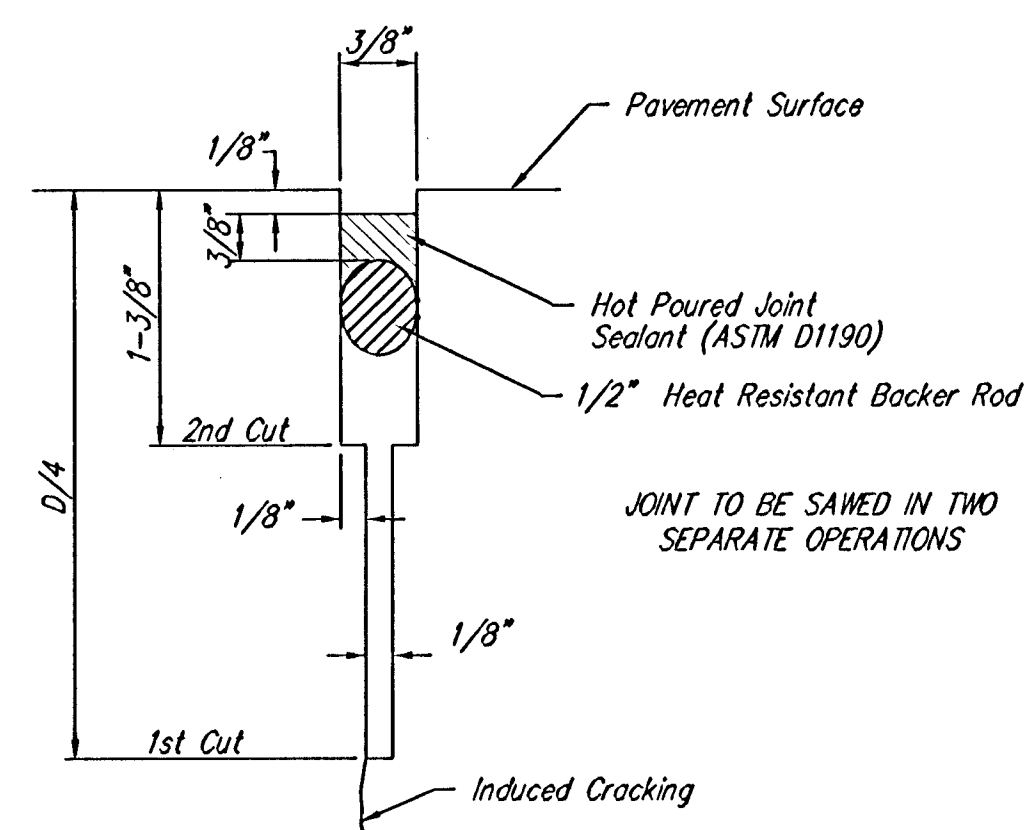


SAW JOINT DETAIL "A"

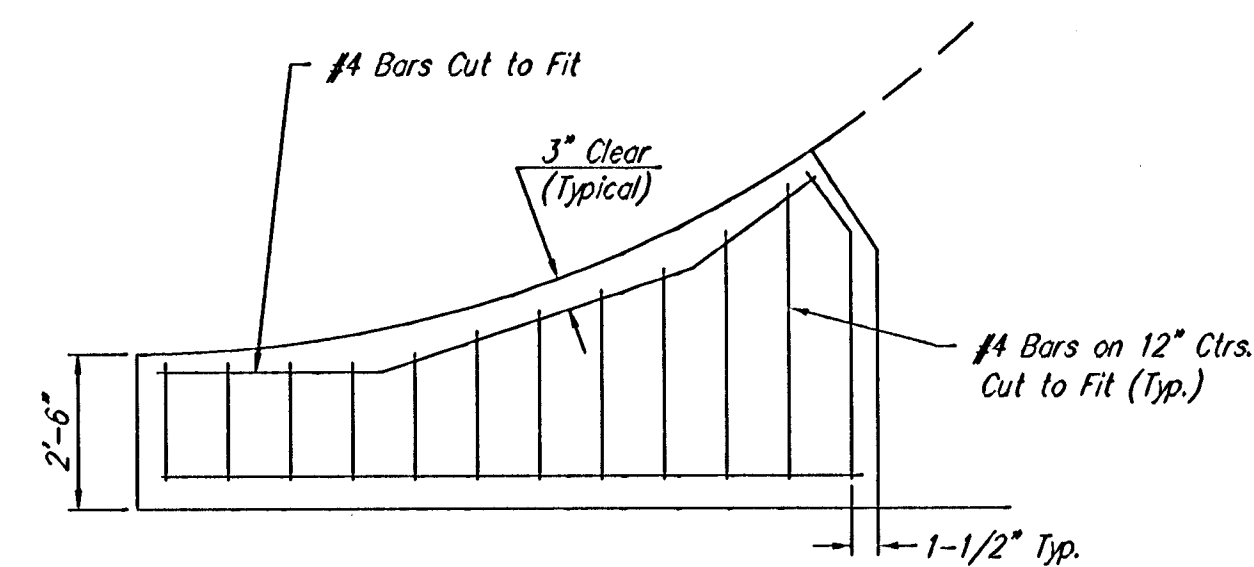


WING REINFORCING DETAIL

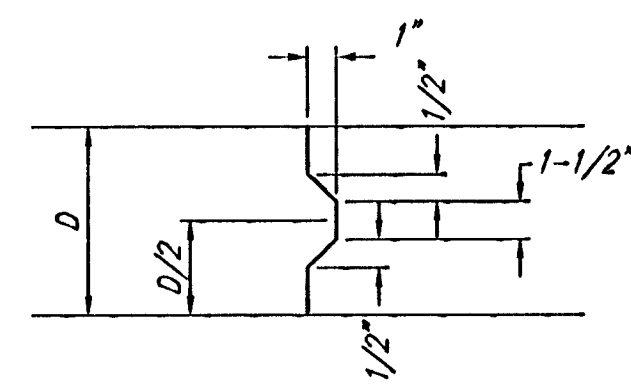

KEYWAY DETAIL

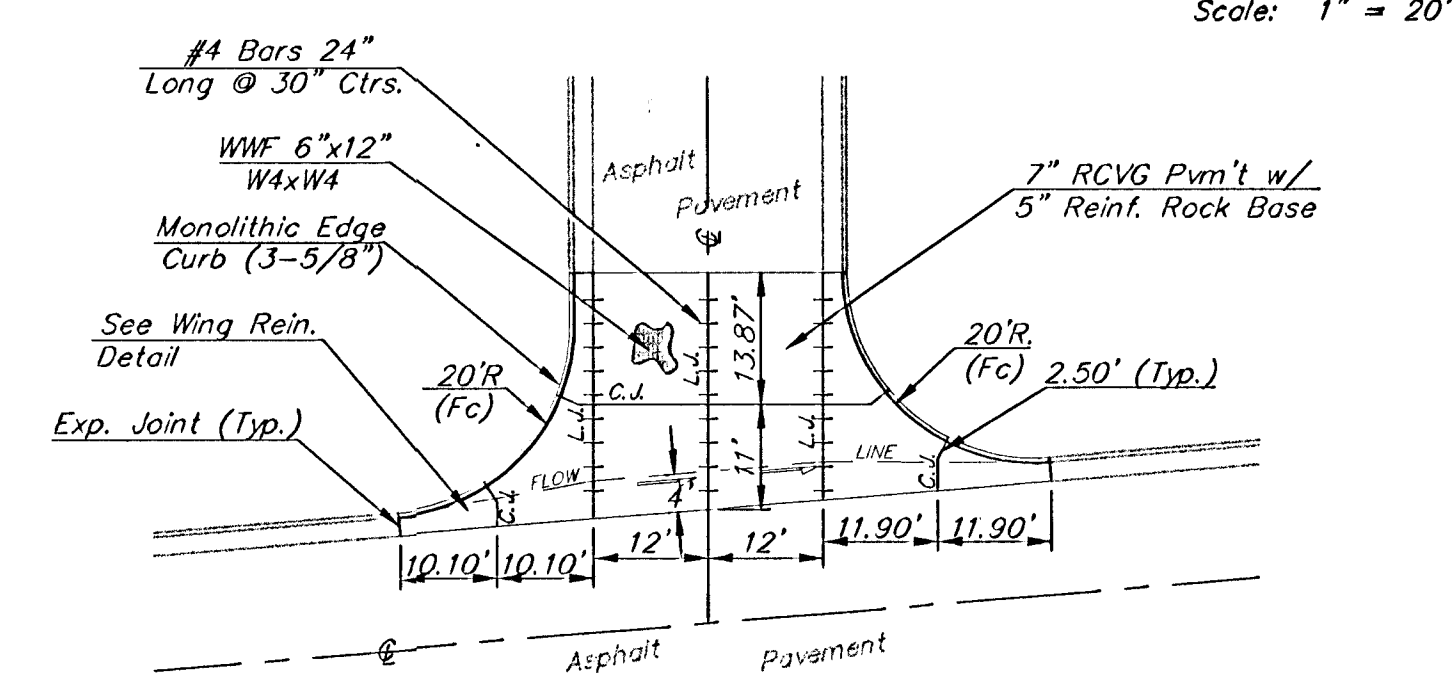

NINEIRON CT. (LOTS 12-21, BLOCK A)

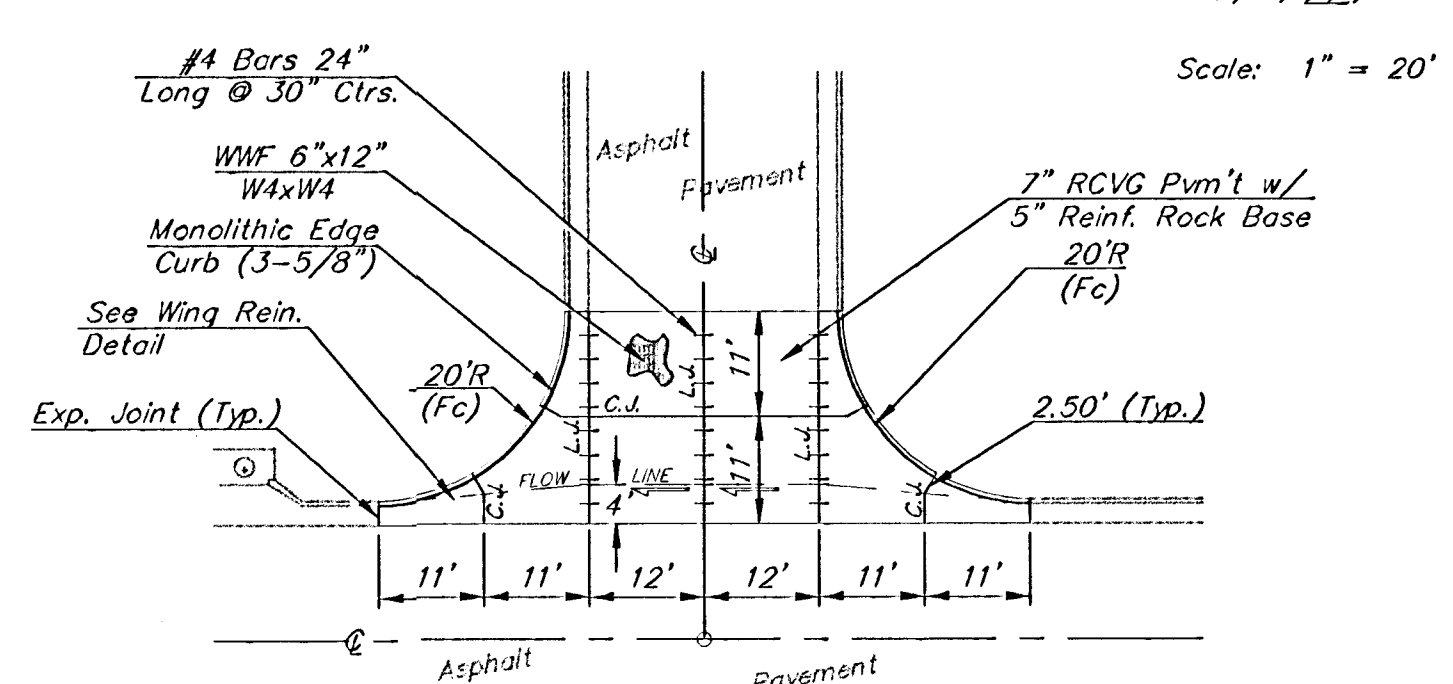

NINEIRON CT. (LOTS 1-9, BLOCK A)

VALLEY GUTTER DETAILS

NOTE: 6"x12" W4xW4 Wire Fabric Reinforcing Shall Be Placed So That The Wires With The 6" Spacing Will Run Parallel With The Longitudinal Joints.

Scale: 1" = 20'

Scale: 1" = 20'

AUBURN HILLS 12TH ADDITION - PHASE I
VALLEY GUTTER & MISCELLANEOUS DETAILS
 BAUGHMAN COMPANY P.A.
 ENGINEERING, SURVEYING, & PLANNING
 316-282-7271 • 318 ELLIS • WICHITA, KANSAS 67211
 PROJECT NUMBER: 472-83290
 SHEET: 6 OF 30
 DESIGN: DMV DRAWN: JAK APPROVED: DATE: SCALE: NONE