



BENCH MARKS:
 City Disc - 34.3' E. & 3.3' N. of
 S.W. Corner of N.W. 1/4, Sec. 25,
 T-27-S, R-2-W.
 Elev. = 156.63 City Datum

City Disc - 135TH St. W. & Maple,
 30' N. & 15' E. of Both.
 Elev. = 150.20 City Datum


SCALE: 1" = 20'
 • = Iron

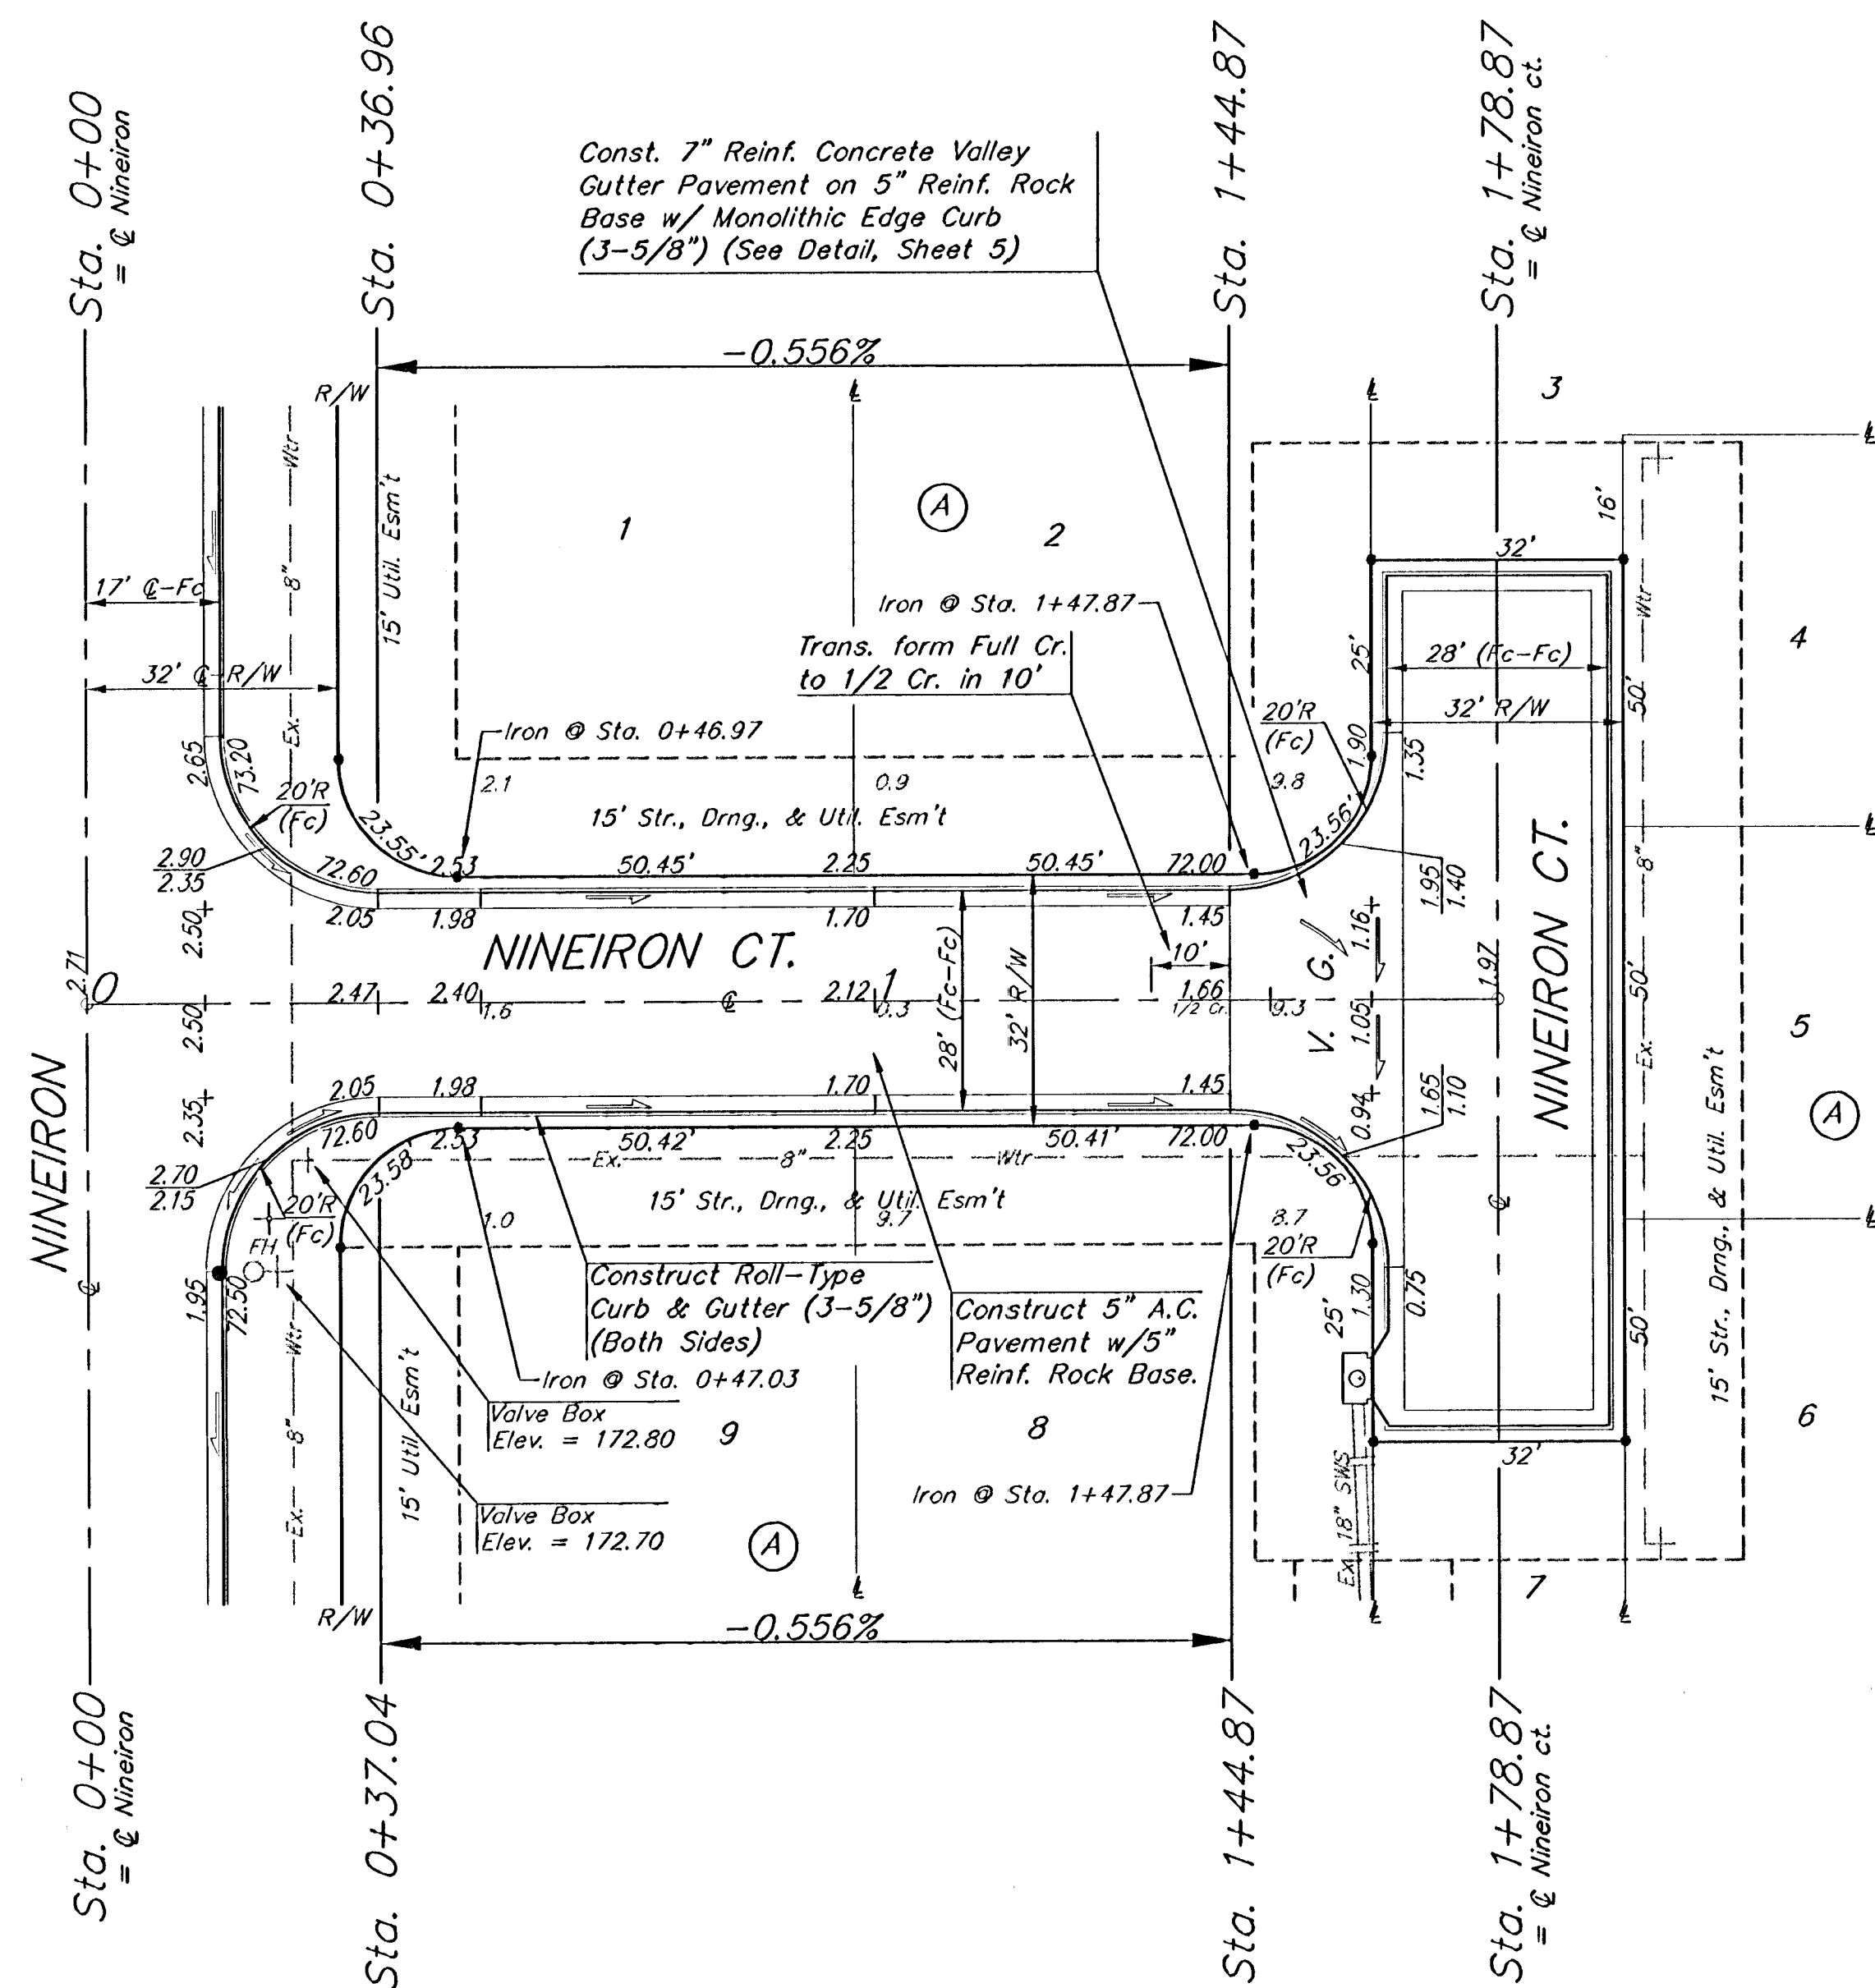

Roll type curb & gutter to be constructed on the pavement on this sheet. Top of curb elevation are given for full height curb.

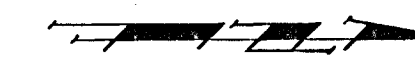

SCALE: 1" = 20'
 • = Iron

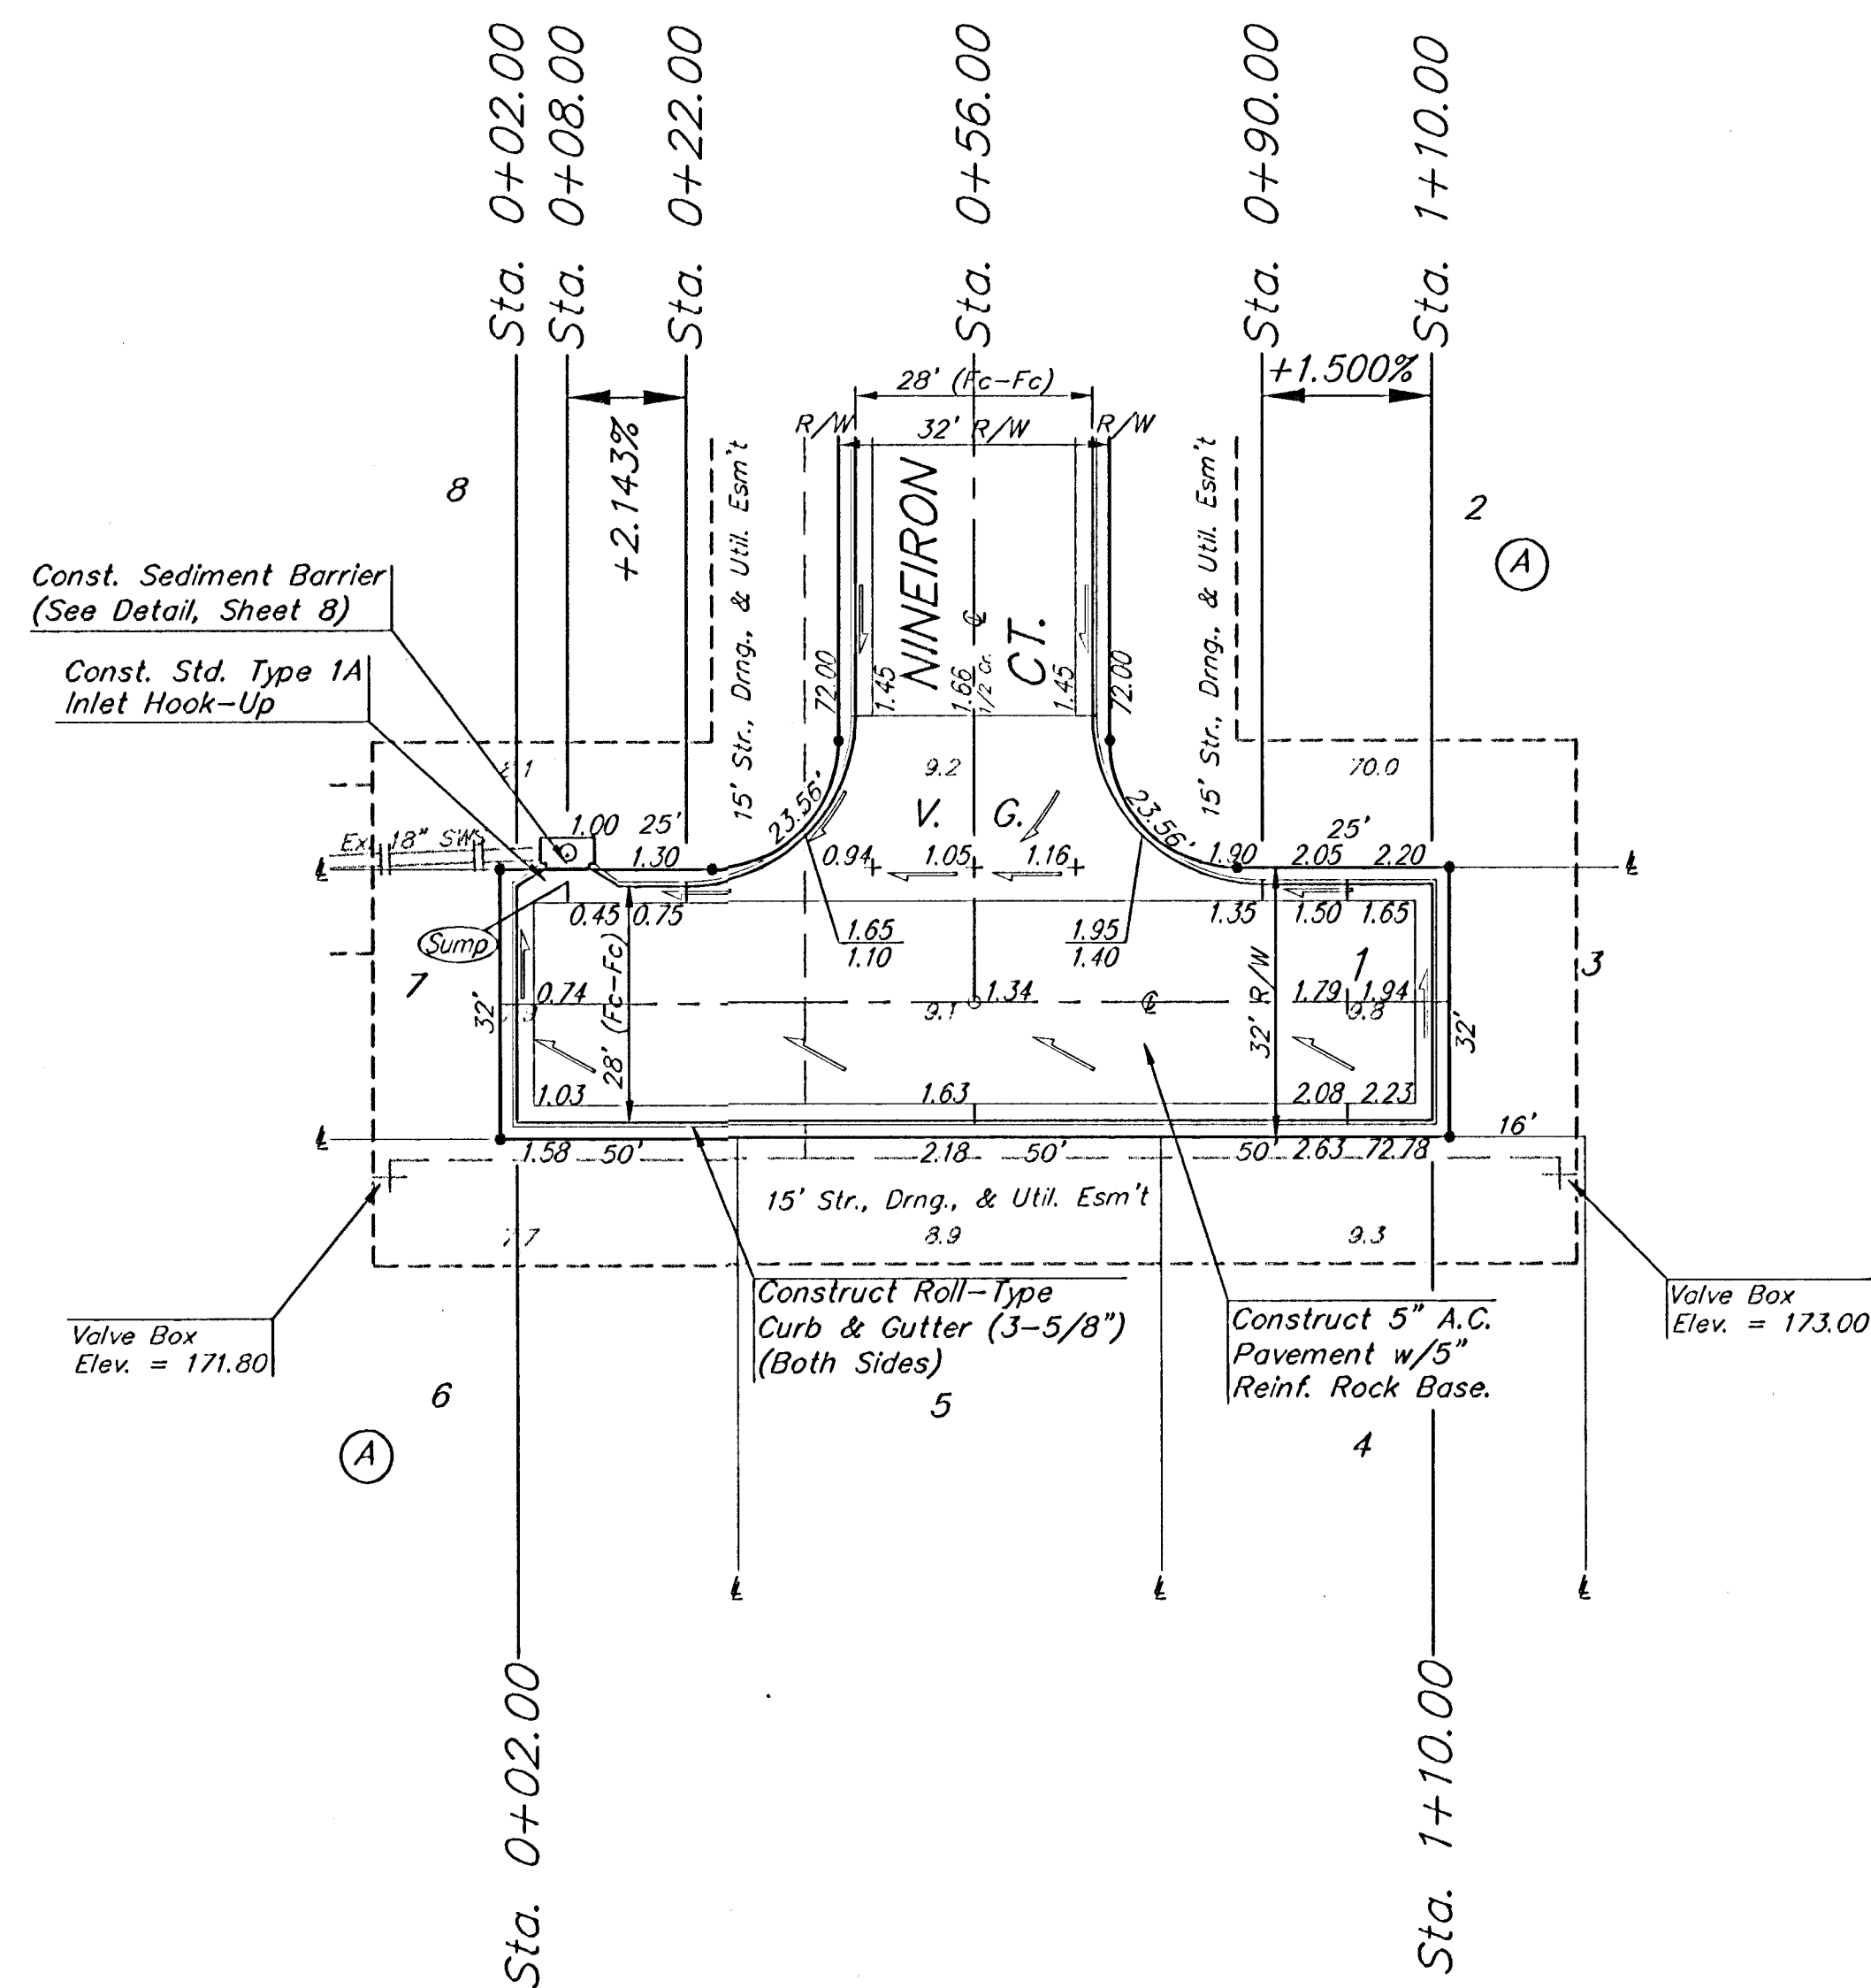

Roll type curb & gutter to be constructed on the pavement on this sheet. Top of curb elevation are given for full height curb.

AUBURN HILLS ADDITION - PHASE I
NINEIRON CT.
 LOTS 1-9, BLOCK A

BAUGHMAN COMPANY P.A.
 ENGINEERING, SURVEYING, & PLANNING
 316-262-7271 • 315 ELLIS • WICHITA, KANSAS 67211

PROJECT NUMBER
472-83290

DESIGN DMV	DRAWN JAK	APPROVED	DATE 3-14-01	SCALE NOTED
---------------	--------------	----------	-----------------	----------------

SHEET
18
 OF
30

Auburn Hills Addition - Phase I