

EXC = 43.9
 LF = 16.3
 CF = 0.0

EXC = 41.3
 LF = 15.3
 CF = 0.0

EXC = 61.1
 LF = 22.7
 CF = 0.0

EXC = 29.2
 LF = 0.0
 CF = 0.0

EXC = 35.7
 LF = 9.4
 CF = 0.0






EXC = 48.6
 LF = 18.0
 CF = 0.0

EXC = 41.3
 LF = 15.3
 CF = 0.0






EXC = 41.3
 LF = 15.3
 CF = 0.0

EXC = 41.3
 LF = 15.3
 CF = 0.0

EXC = 52.1
 LF = 19.3
 CF = 0.0

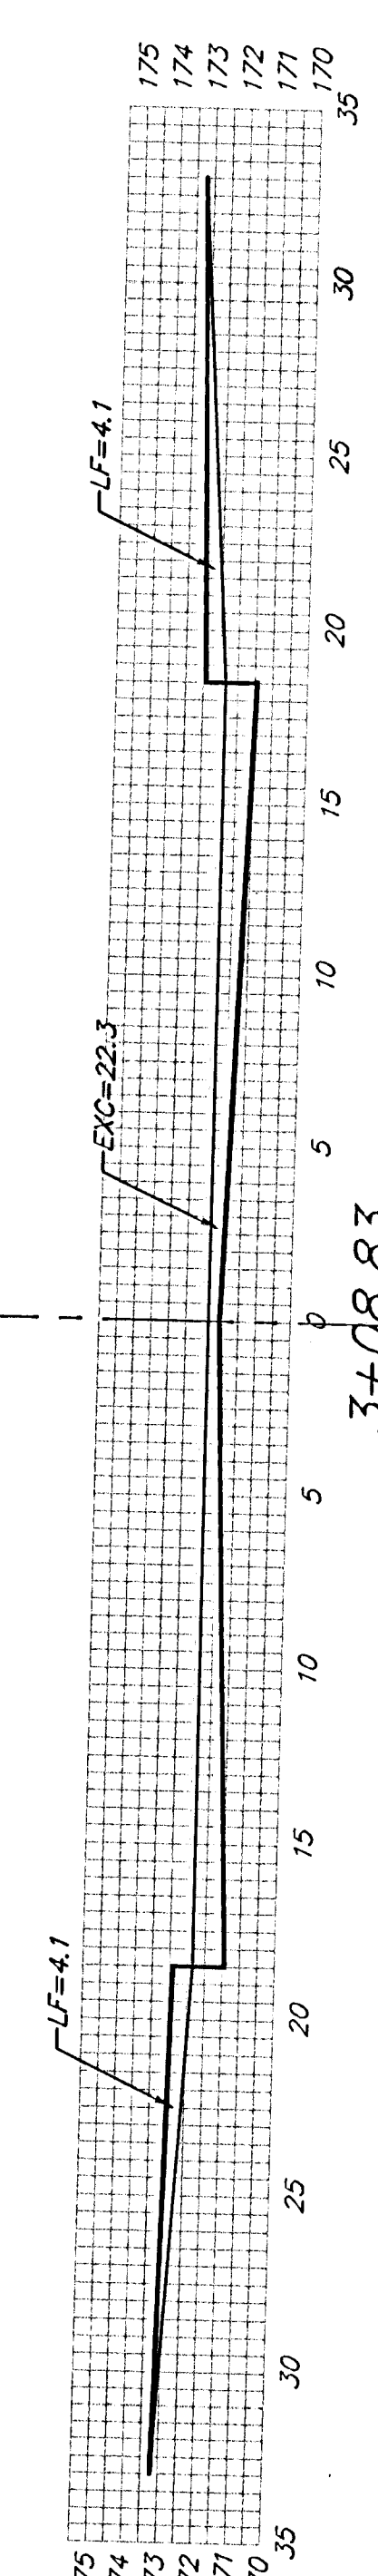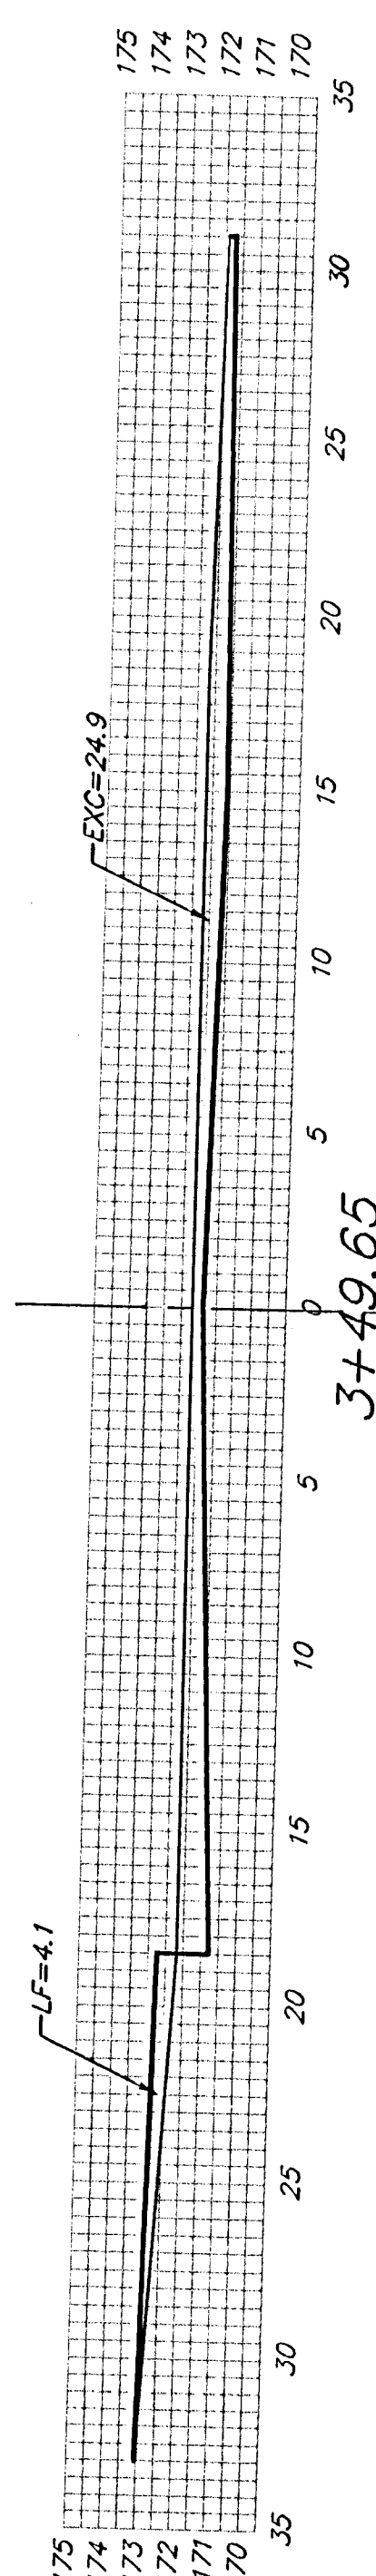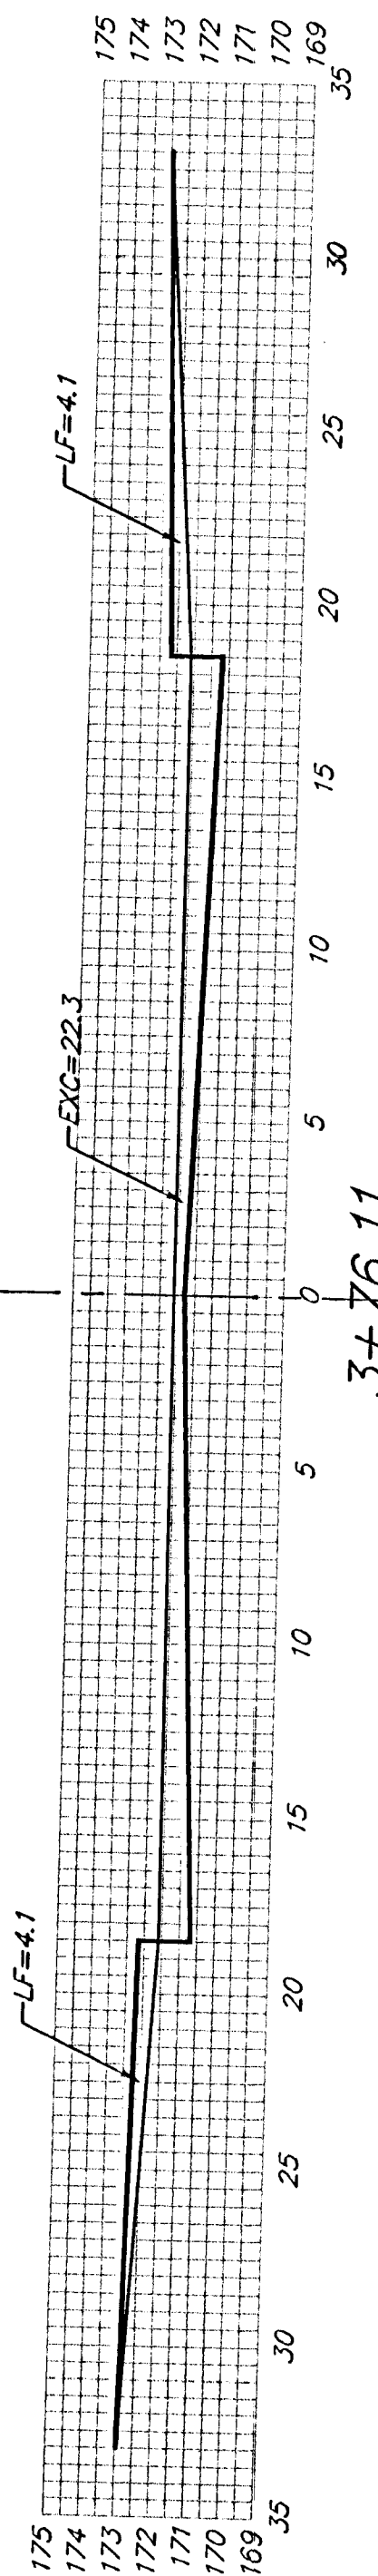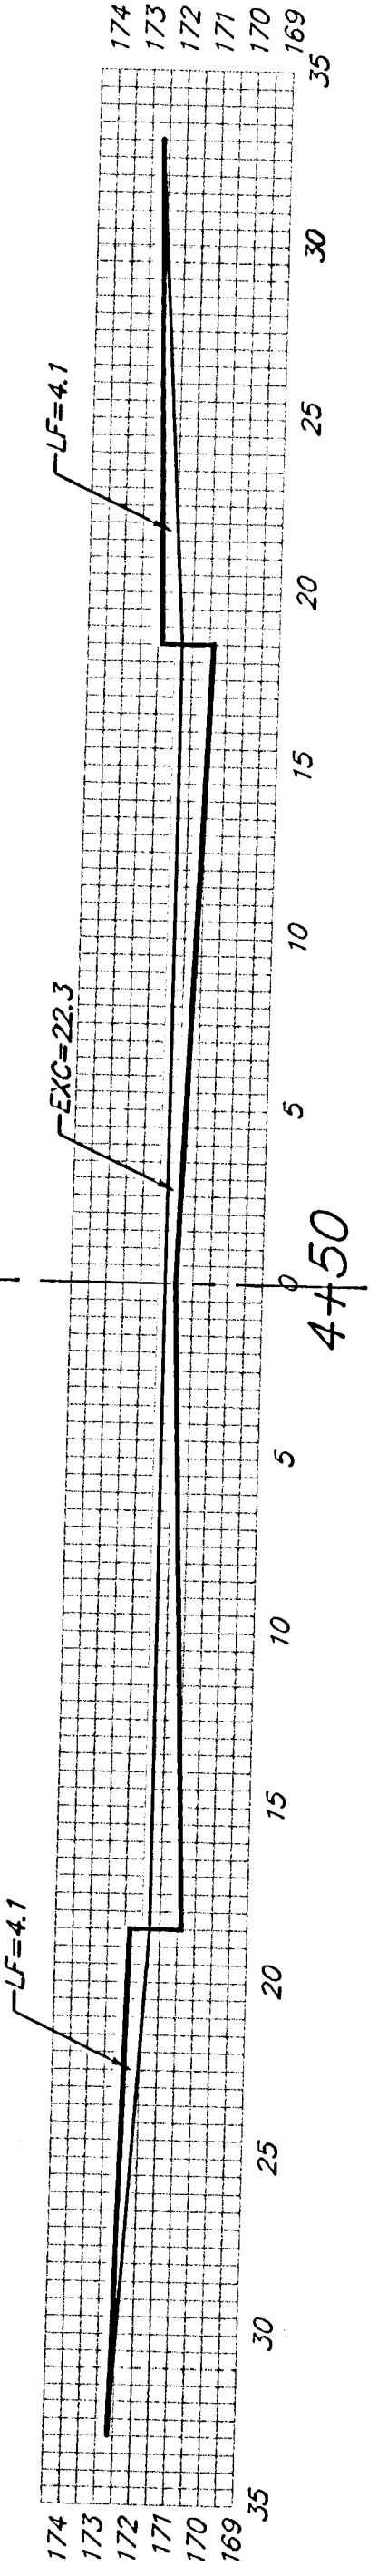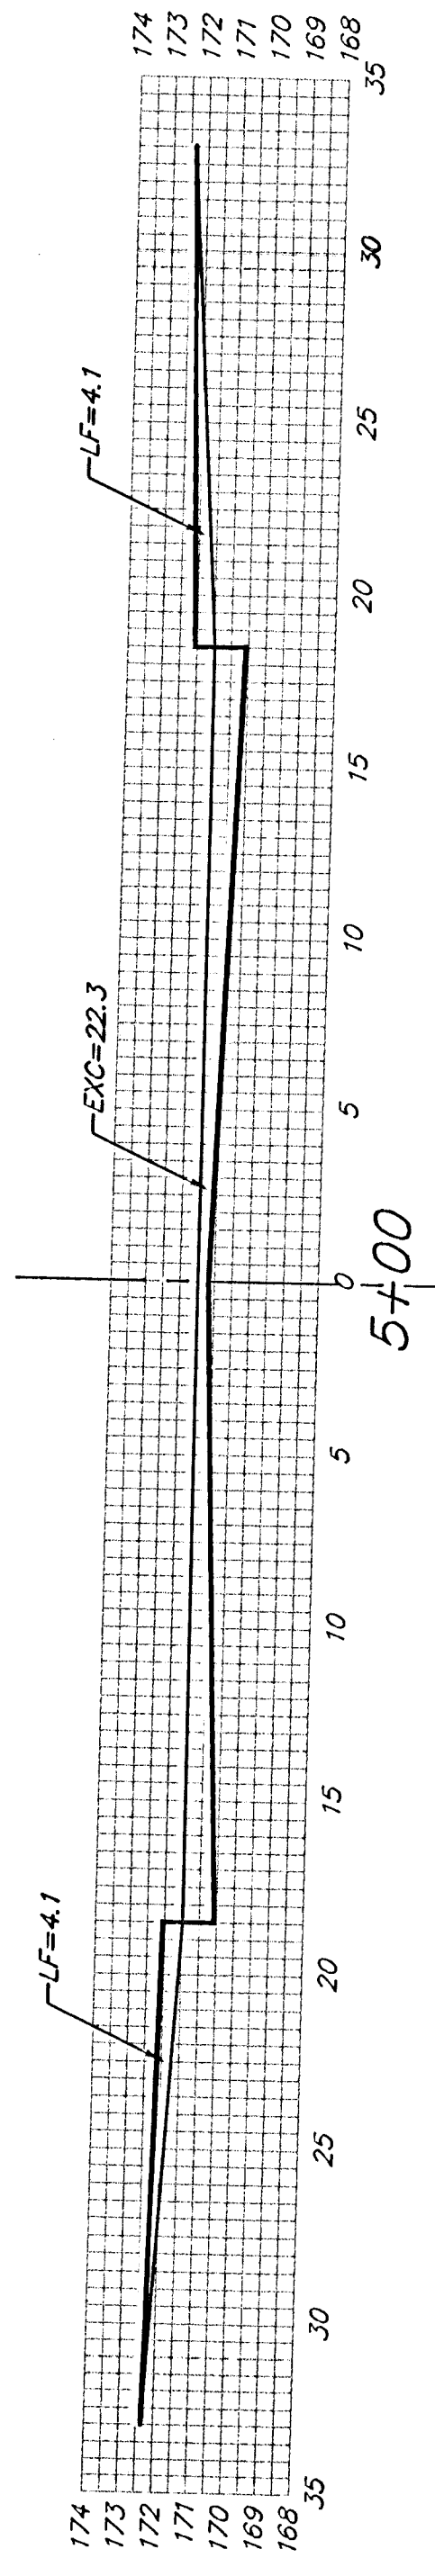

NINEIRON

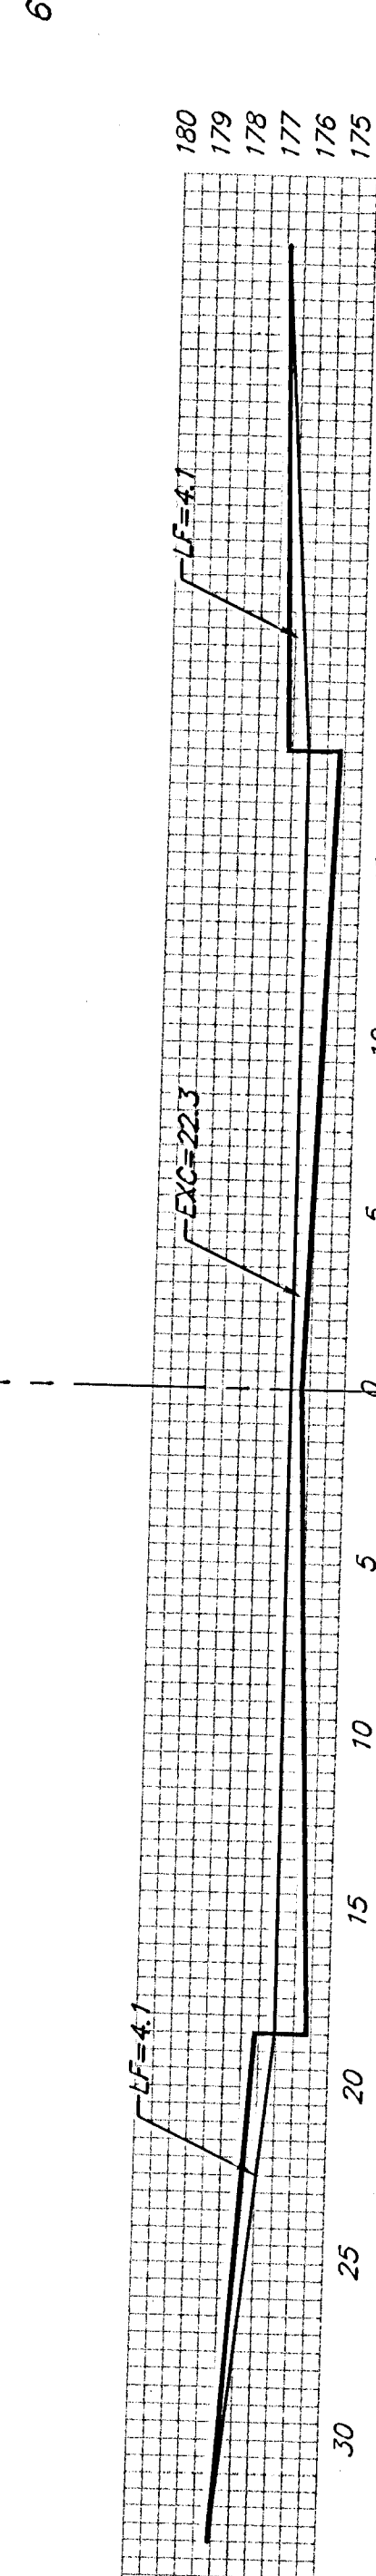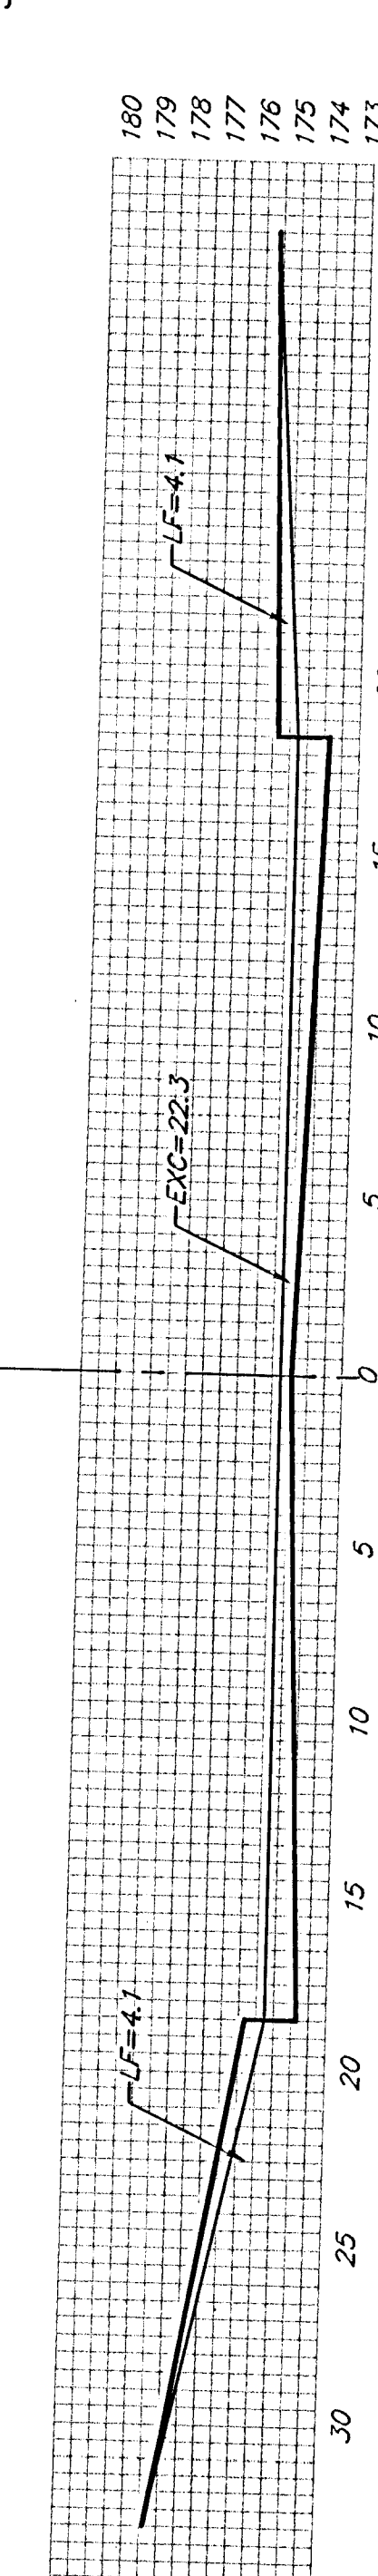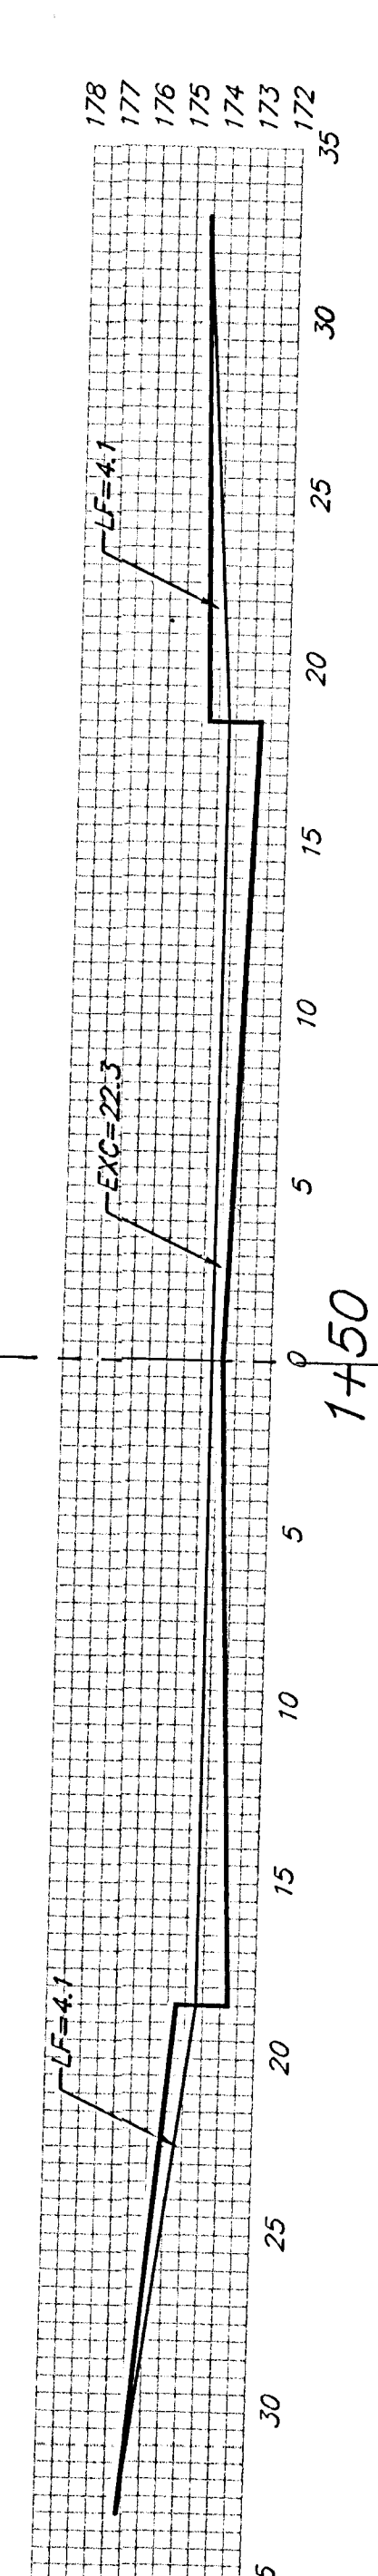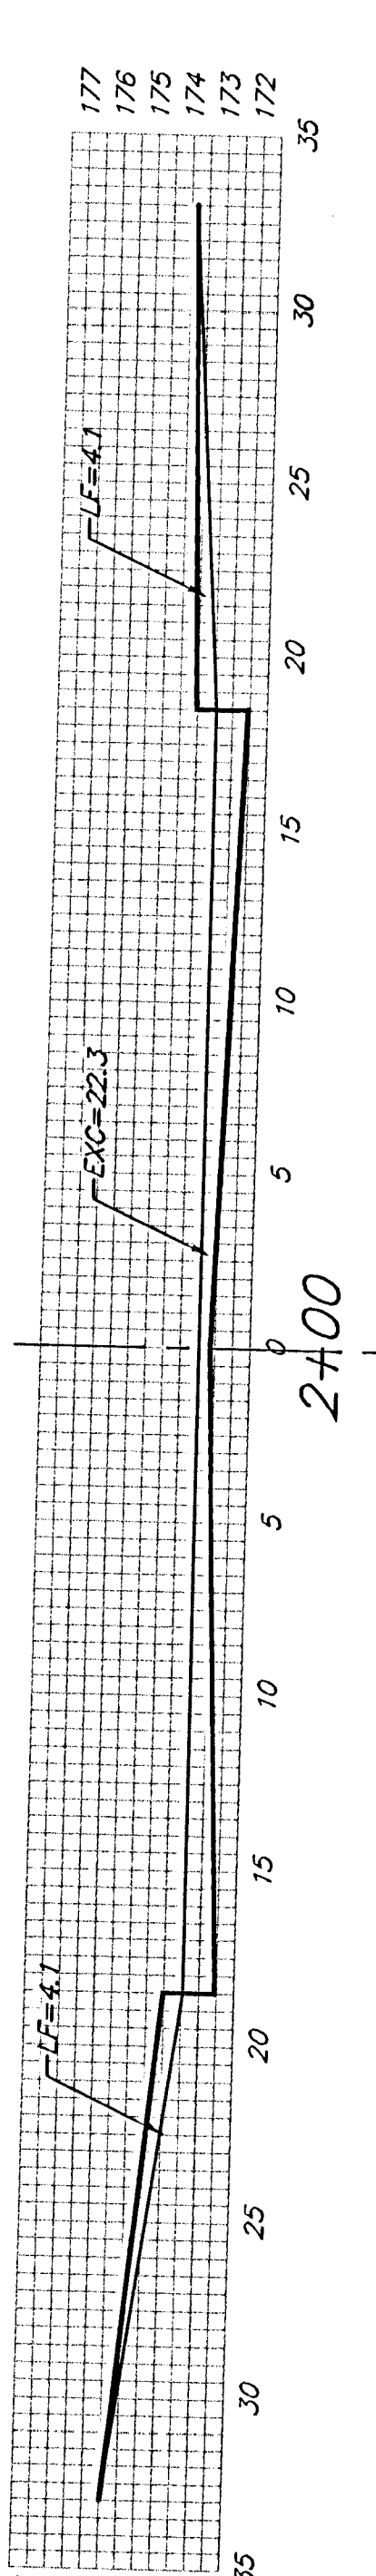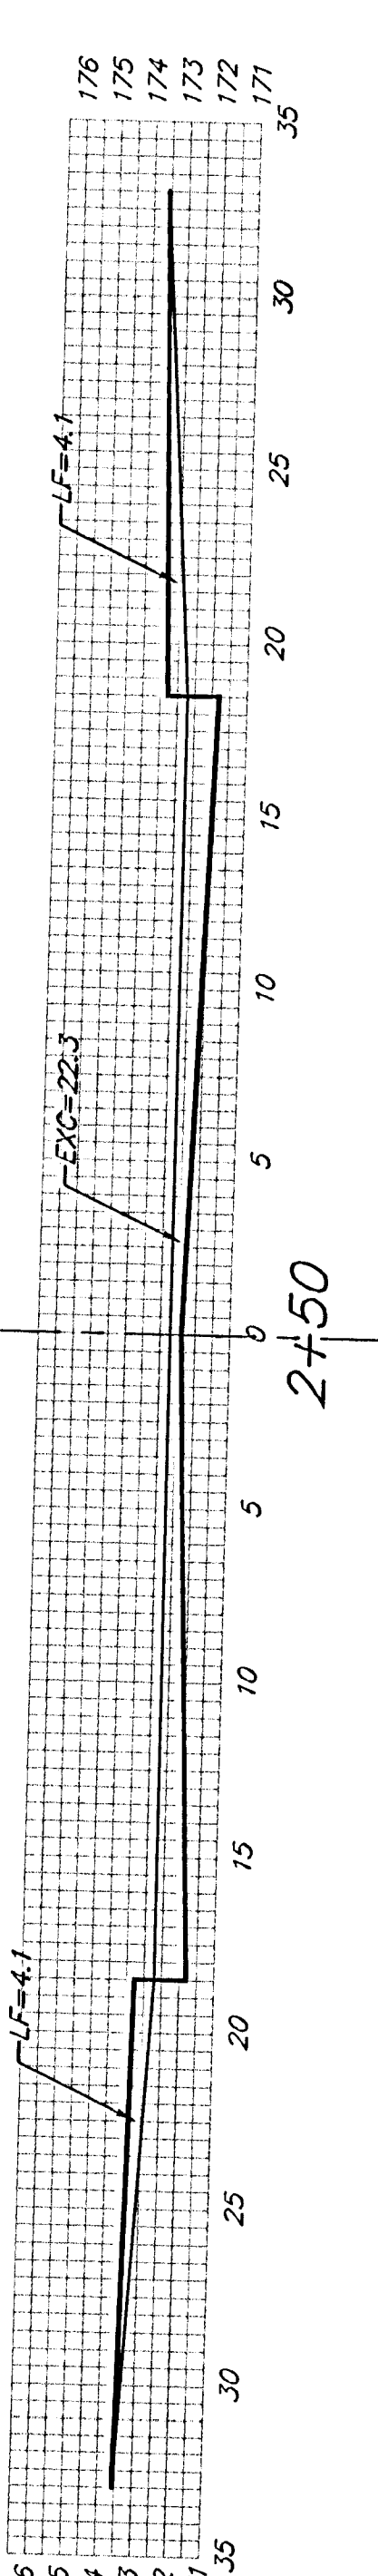

TAFT STREET

Sheet Totals:
 Excavation = 435.8
 Loose Fill = 146.9
 Compacted Fill = 0.0

BAUGHMAN COMPANY P.A.
 ENGINEERING, SURVEYING, & PLANNING
 316-262-7271 • 315 ELLIS • WICHITA, KANSAS 67211

PROJECT NUMBER
472-83290

REV. SHEET
 21
 OF 30