




EXC = 25.8
LF = 14.0
CF = 0.0

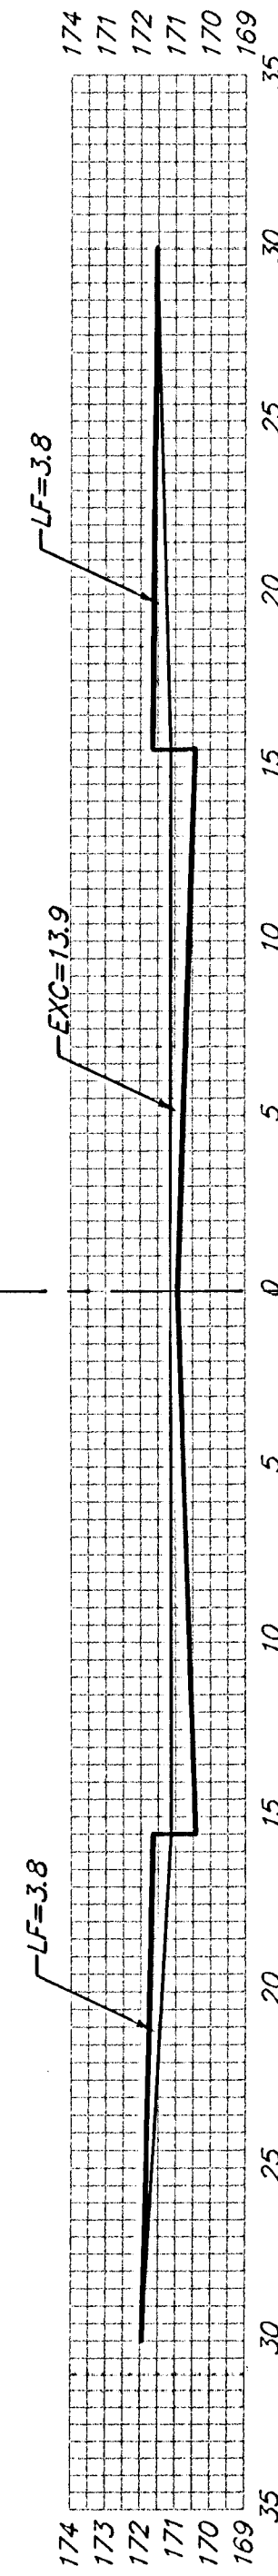


EXC = 25.8
LF = 14.0
CF = 0.0

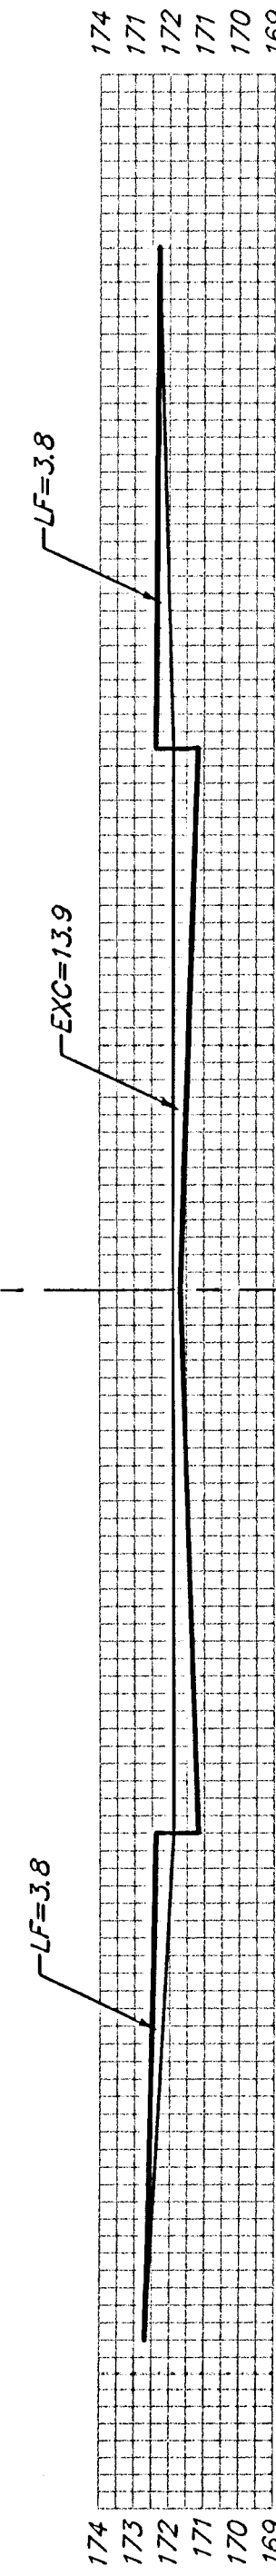


EXC = 25.8
LF = 14.0
CF = 0.0

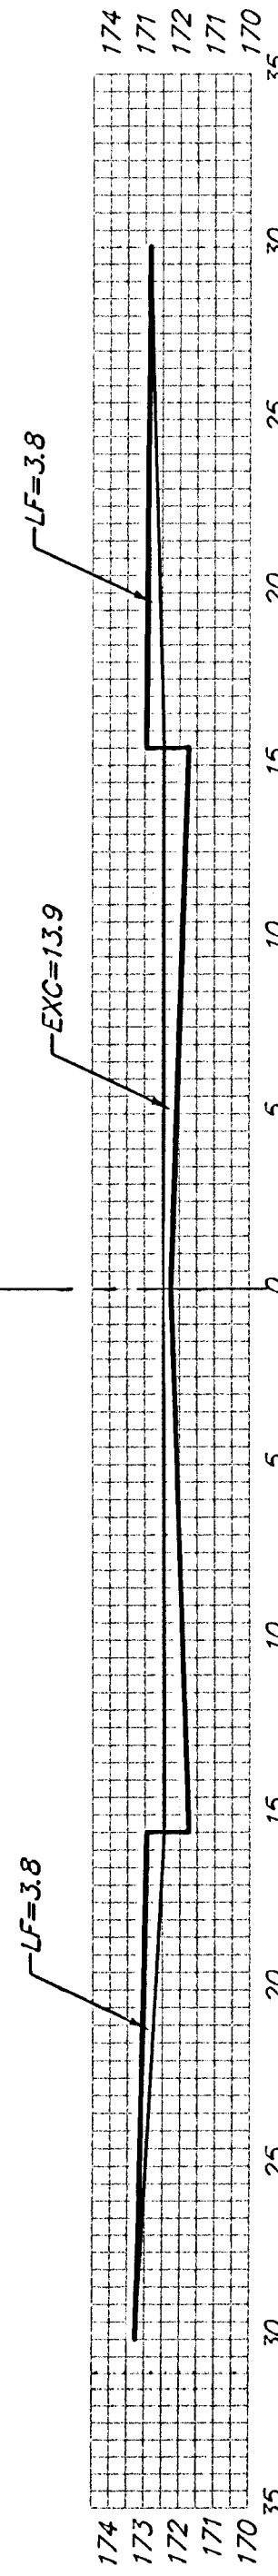


EXC = 25.8
LF = 14.0
CF = 0.0

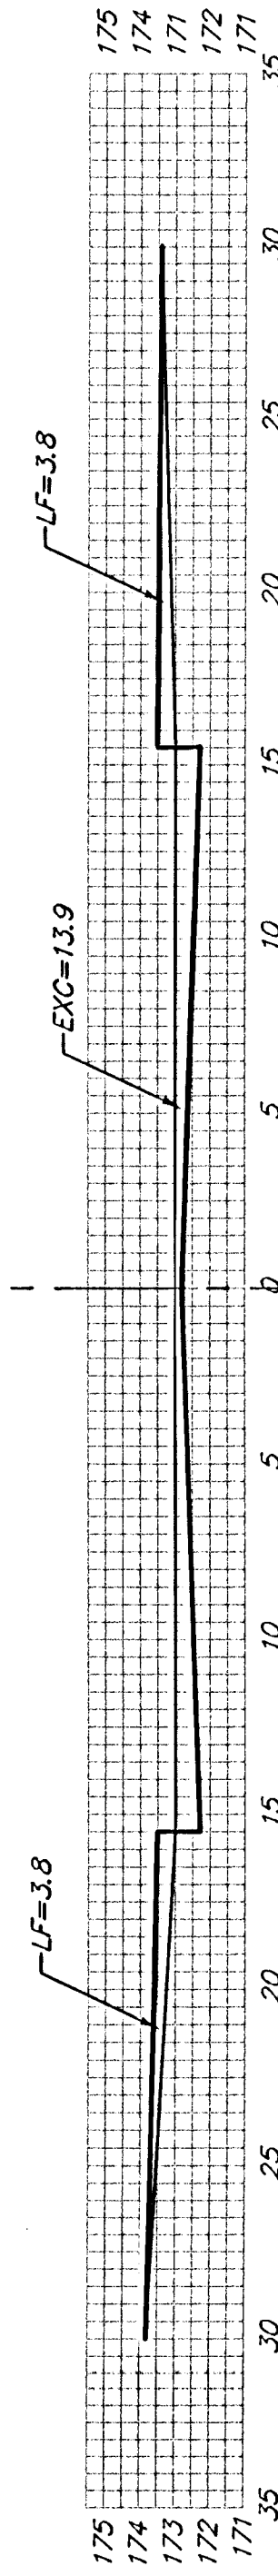


EXC = 25.8
LF = 14.0
CF = 0.0

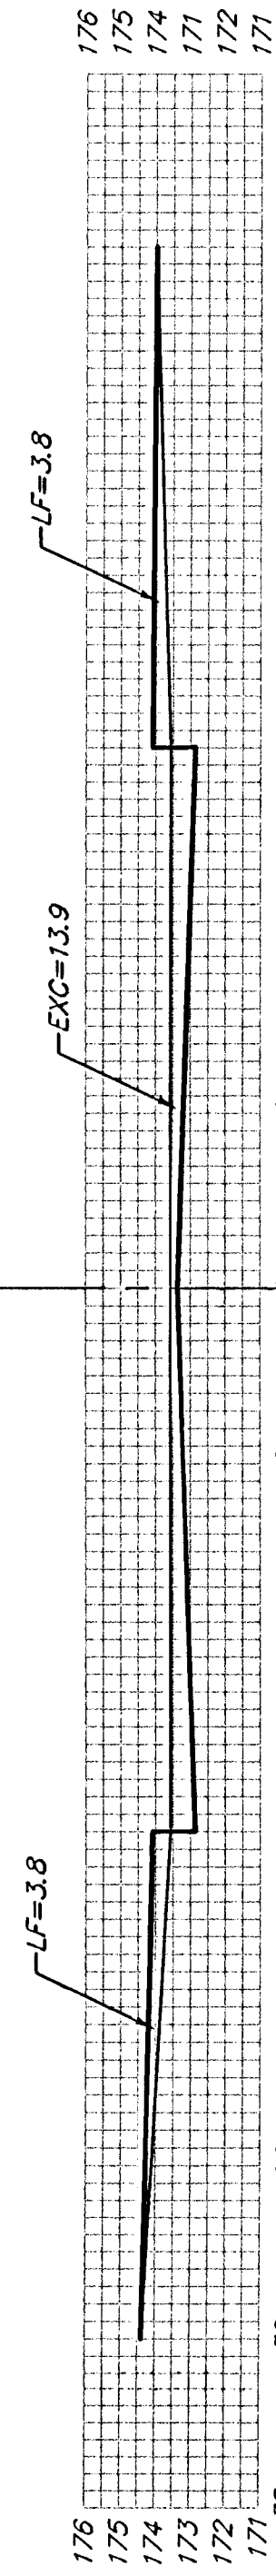


EXC = 25.8
LF = 14.0
CF = 0.0

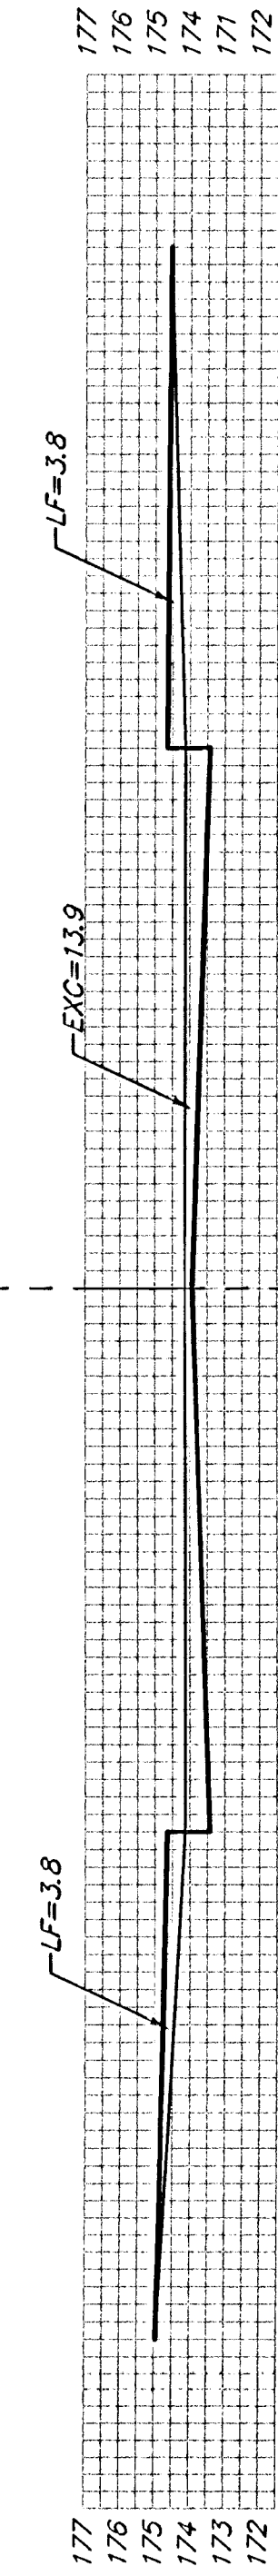


EXC = 25.8
LF = 14.0
CF = 0.0

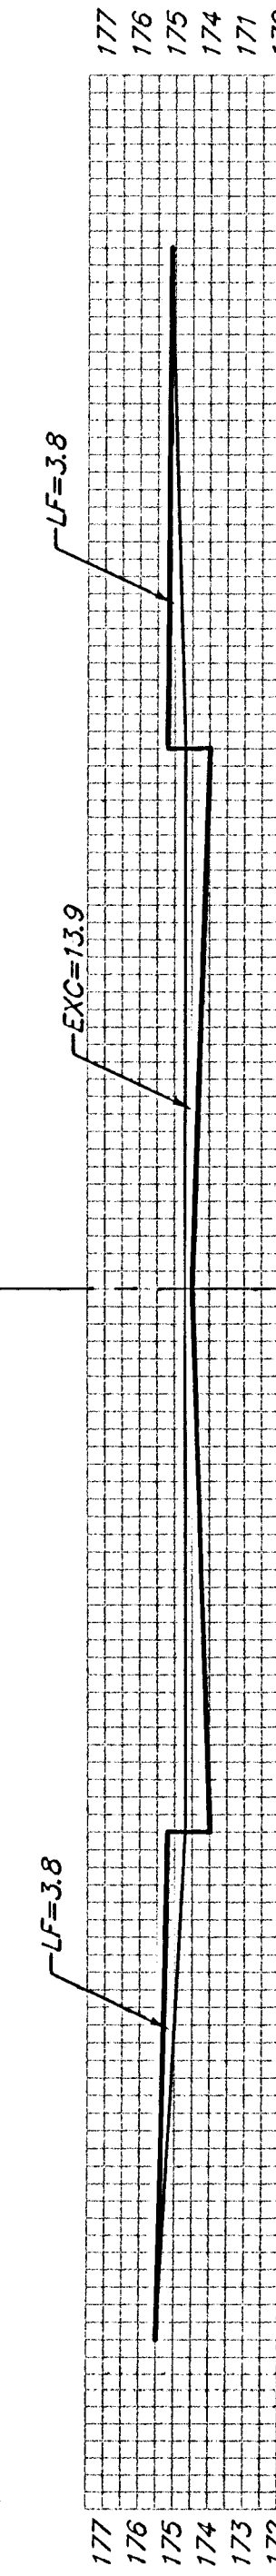


EXC = 25.8
LF = 14.0
CF = 0.0

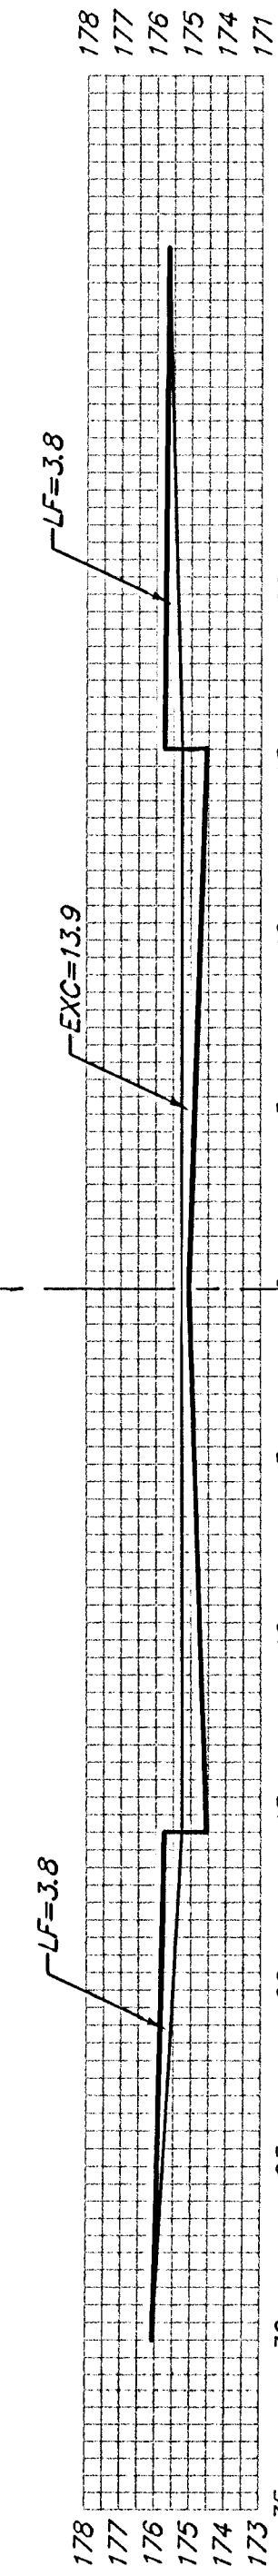


EXC = 25.8
LF = 14.0
CF = 0.0

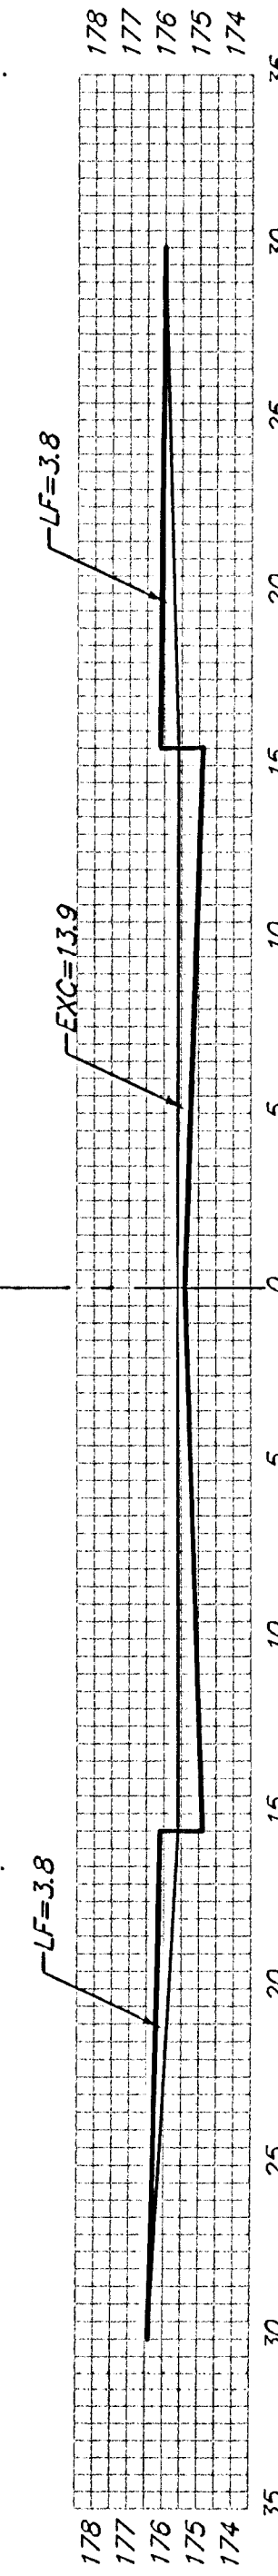

EXC = 25.8
LF = 14.0
CF = 0.0

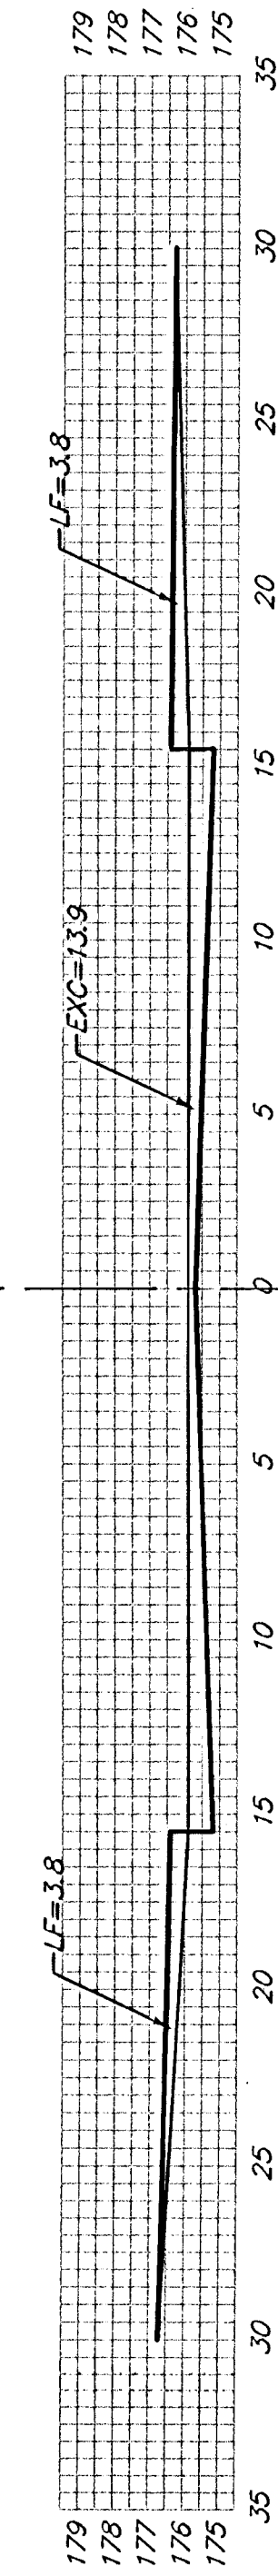

EXC = 32.5
LF = 17.6
CF = 0.0

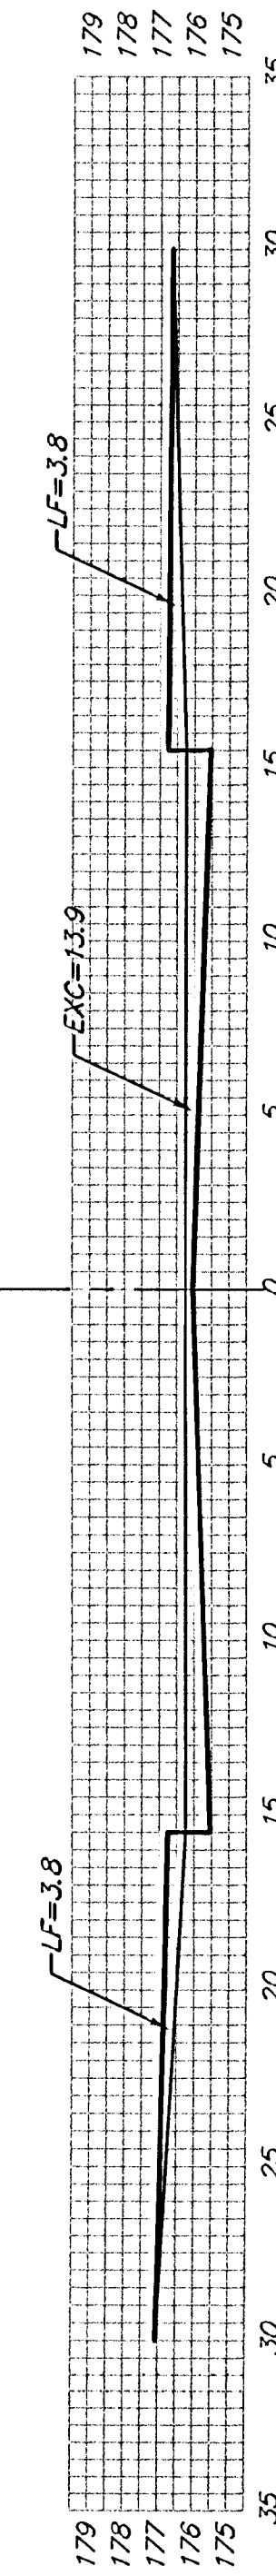

NINEIRON

Sheet Totals:
Excavation = 290.5
Loose Fill = 157.6
Compacted Fill = 0.0

BAUGHMAN COMPANY P.A.
ENGINEERING, SURVEYING, & PLANNING
316-262-7271 • 315 ELLIS • WICHITA, KANSAS 67211
PROJECT NUMBER
472-83280

REV.
SHEET
24
30