




15.00'
 EXC = 3.9
 LF = 2.1
 CF = 0.0

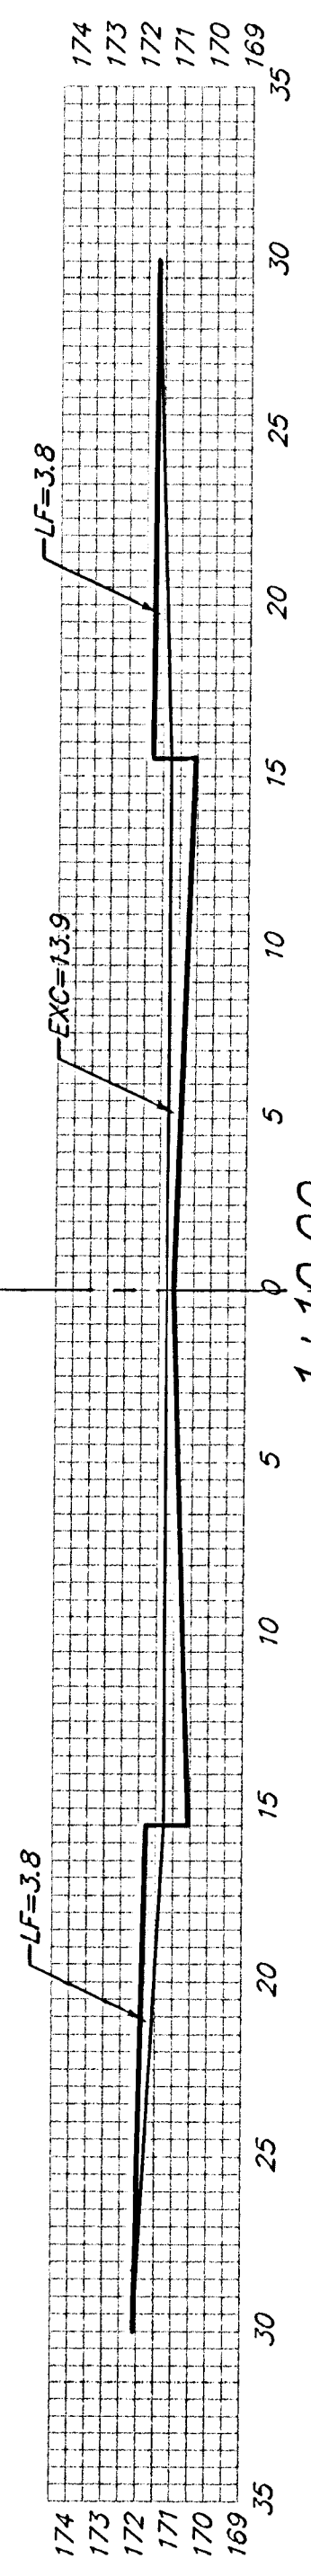


20.00'
 EXC = 10.3
 LF = 5.6
 CF = 0.0

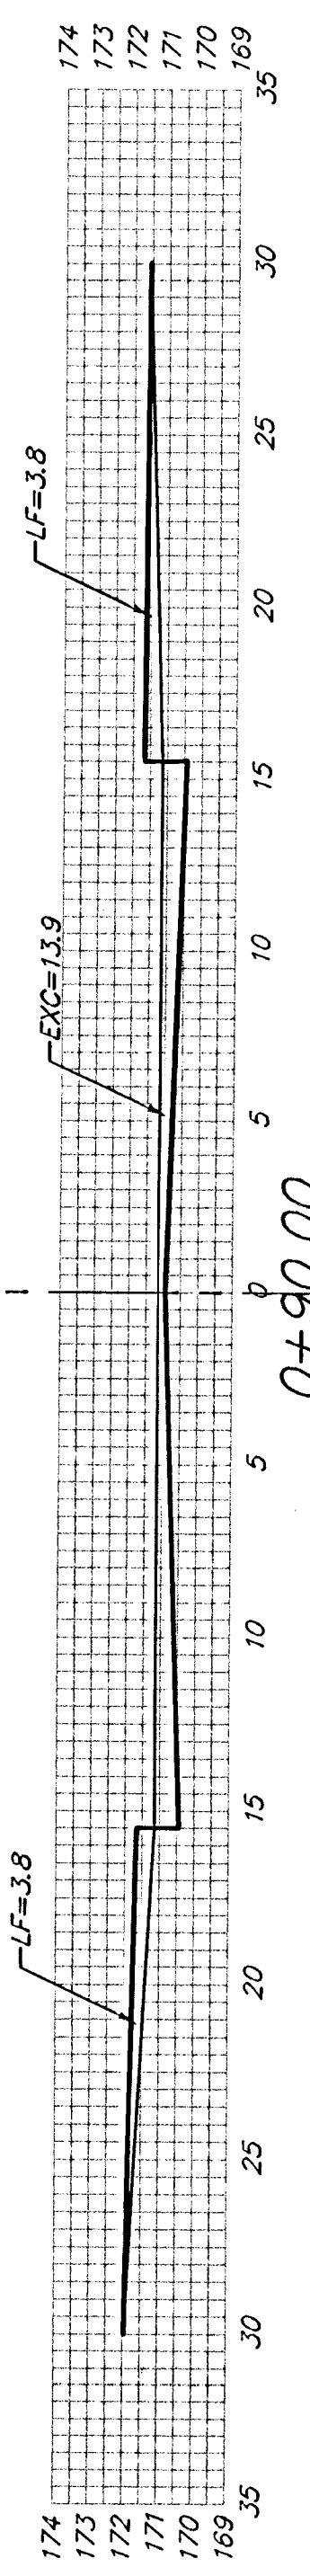


34.00'
 EXC = 28.3
 LF = 7.1
 CF = 0.0

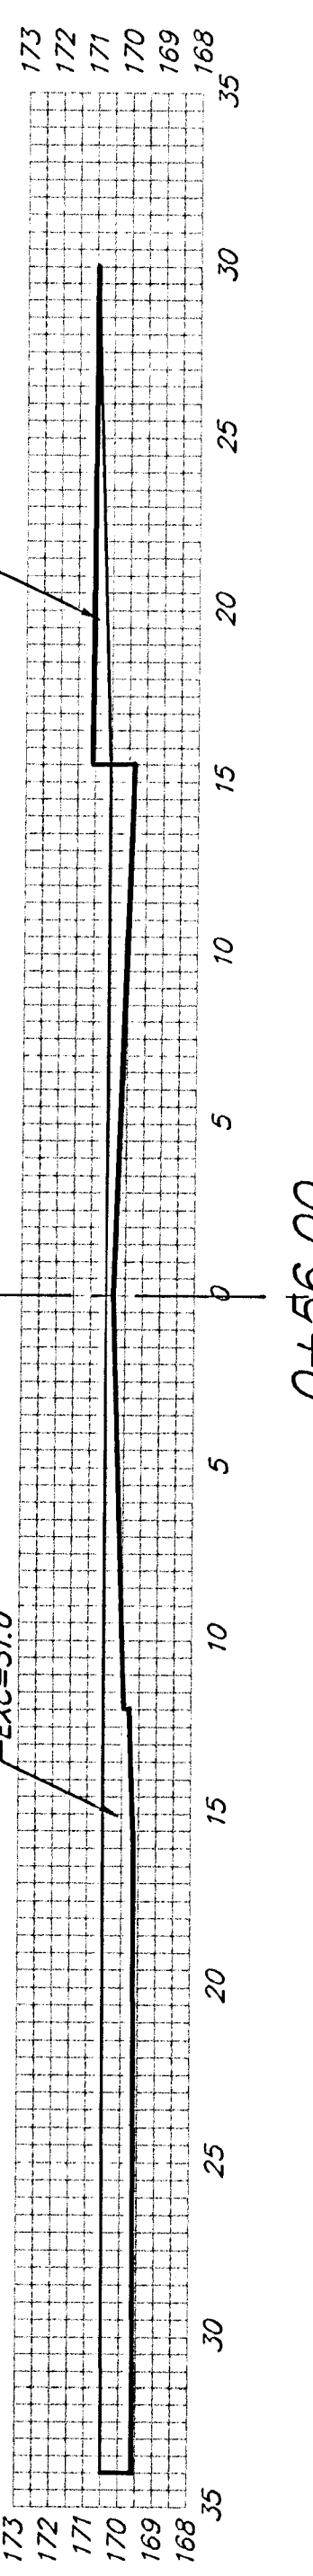


34.00'
 EXC = 28.3
 LF = 7.1
 CF = 0.0

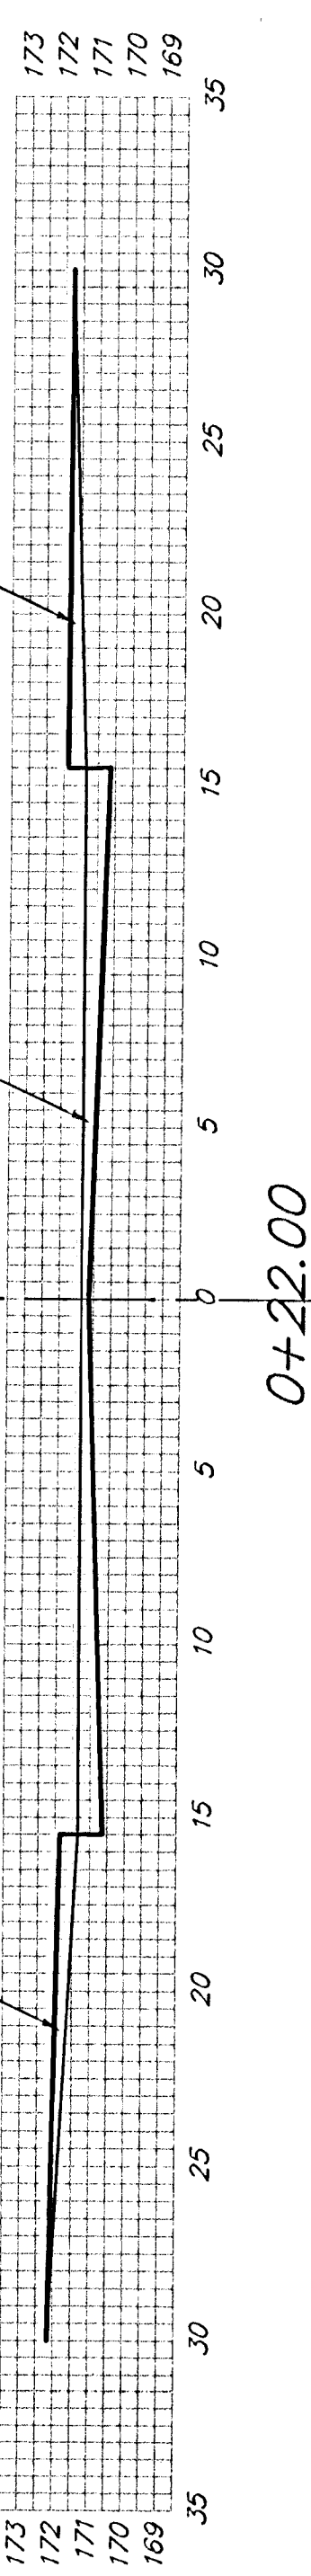


20.00'
 EXC = 12.8
 LF = 5.6
 CF = 0.0

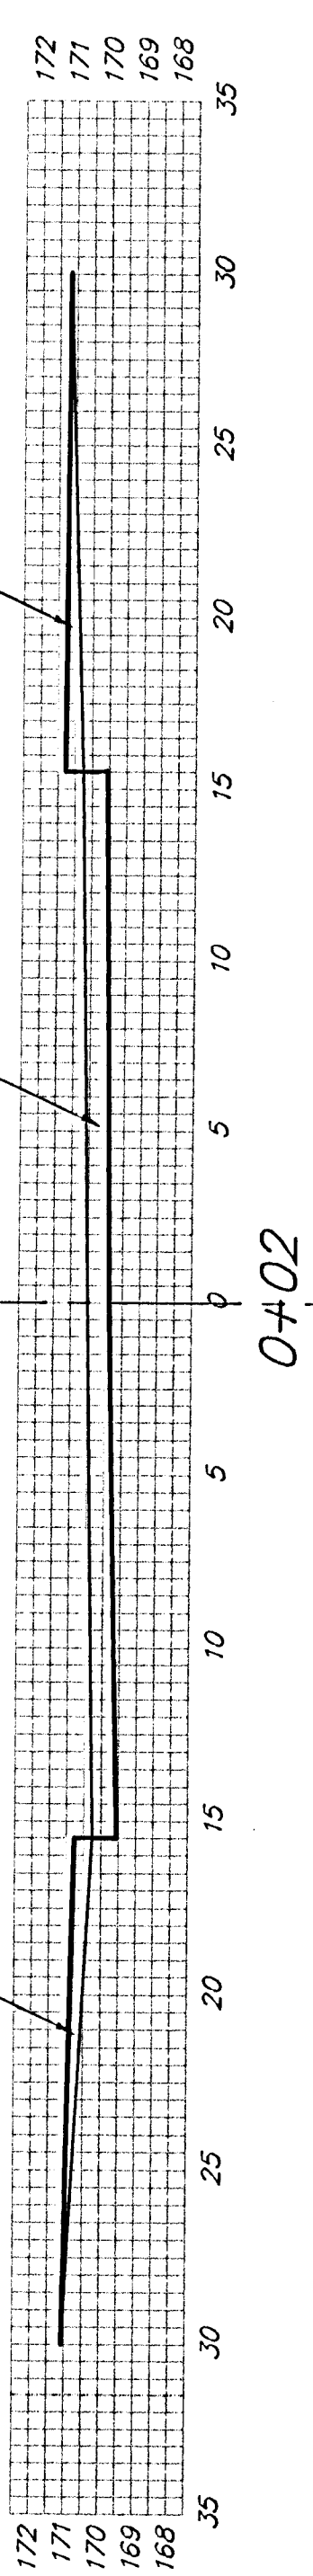


17.00'
 EXC = 6.5
 LF = 2.4
 CF = 0.0

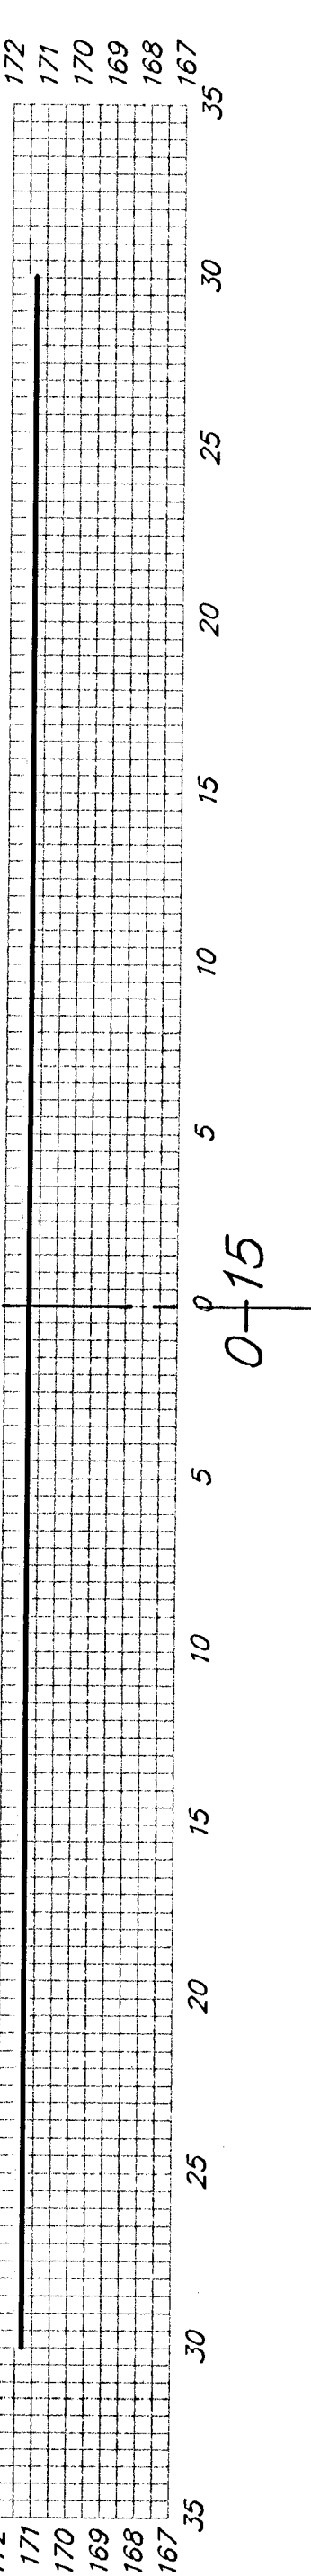


44.87'
 EXC = 23.1
 LF = 12.5
 CF = 0.0

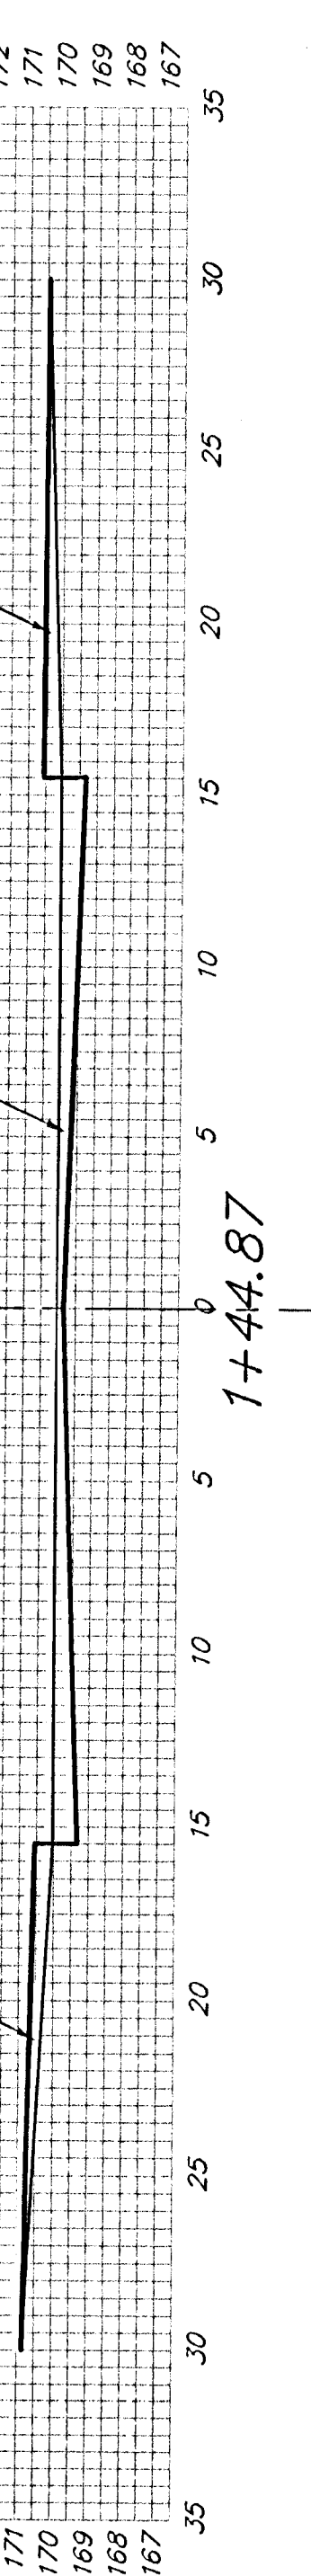

63.04'
 EXC = 32.5
 LF = 17.6
 CF = 0.0

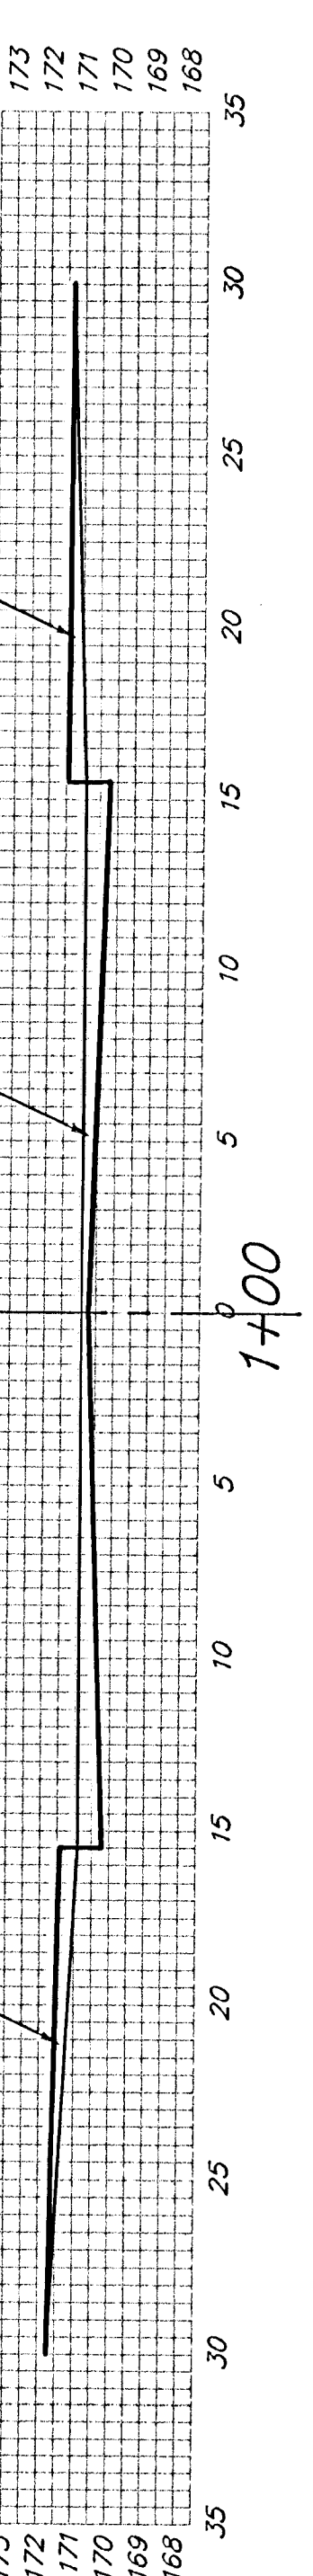

63.04'
 EXC = 32.5
 LF = 17.6
 CF = 0.0

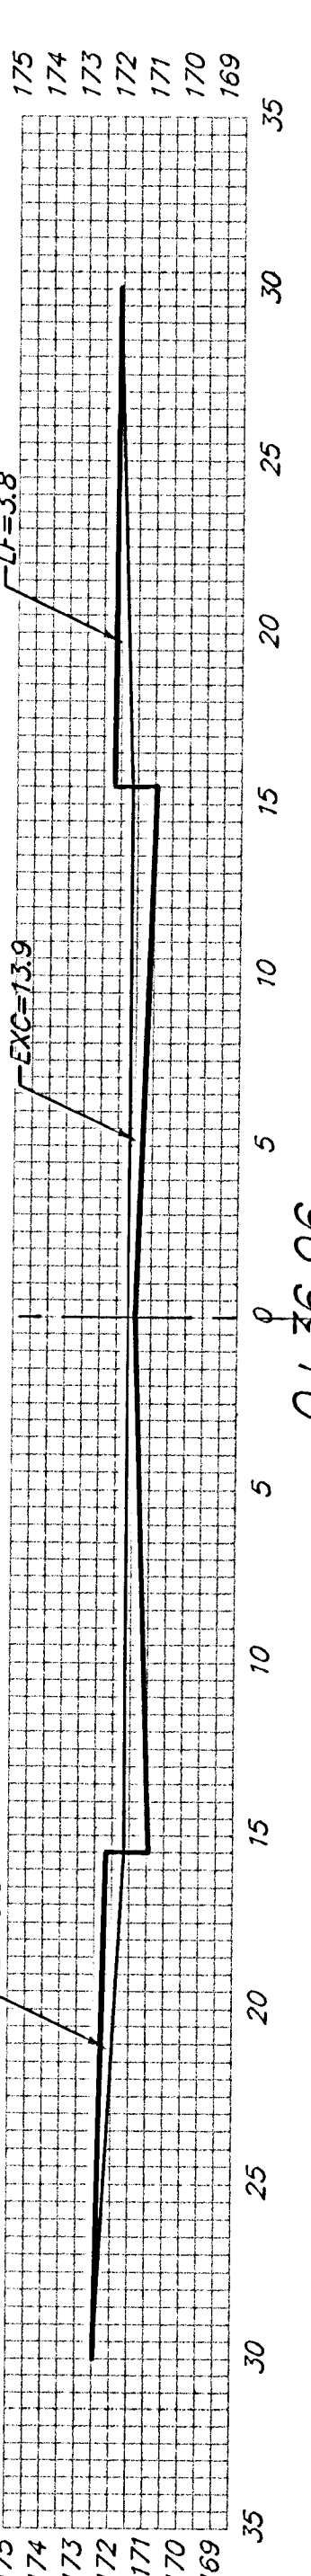

63.04'
 EXC = 32.5
 LF = 17.6
 CF = 0.0

Sheet Totals:
 Excavation = 145.7
 Loose Fill = 60.0
 Compacted Fill = 0.0

BAUGHMAN COMPANY P.A.
 ENGINEERING, SURVEYING, & PLANNING
 316-282-7271 • 315 ELLIS • WICHITA, KANSAS 67211

PROJECT NUMBER
472-83280

SHEET
28
 OF
30

NINEIRON CT.
 LOTS 1-9, BLOCK A