




EXC = 41.3  
LF = 17.4  
CF = 0.0

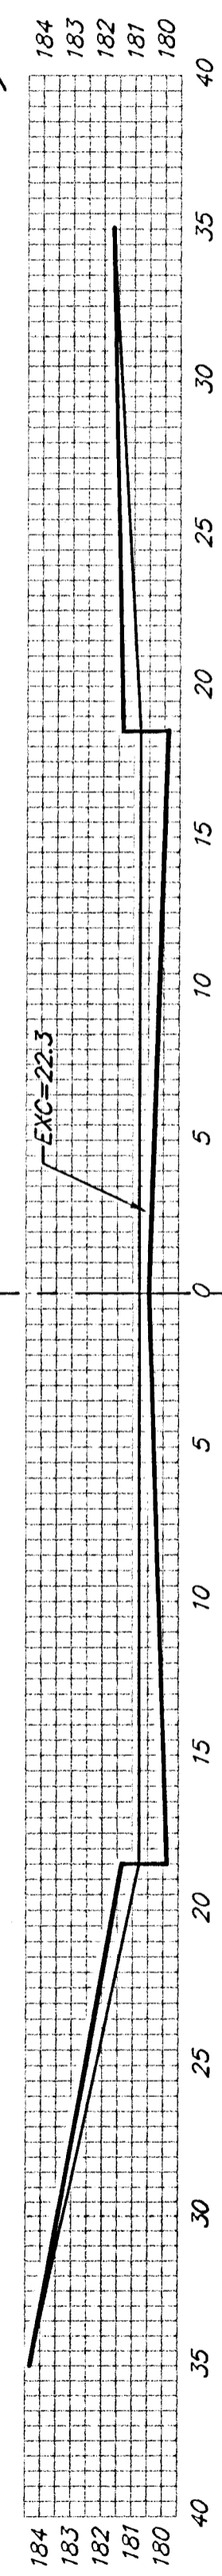


EXC = 41.3  
LF = 17.4  
CF = 0.0

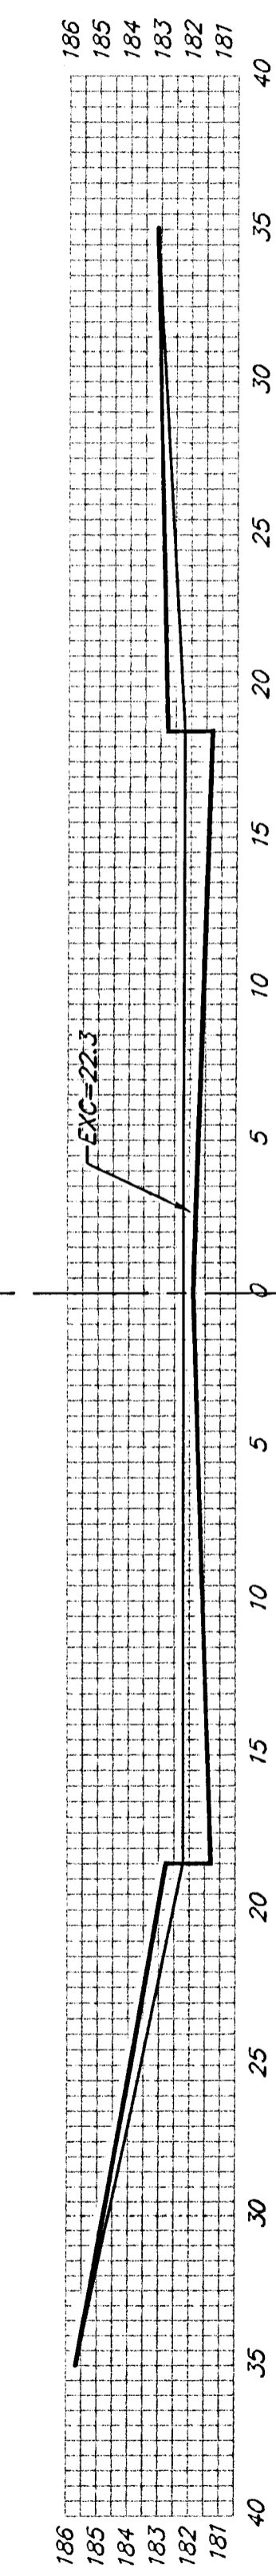


EXC = 41.3  
LF = 17.4  
CF = 0.0

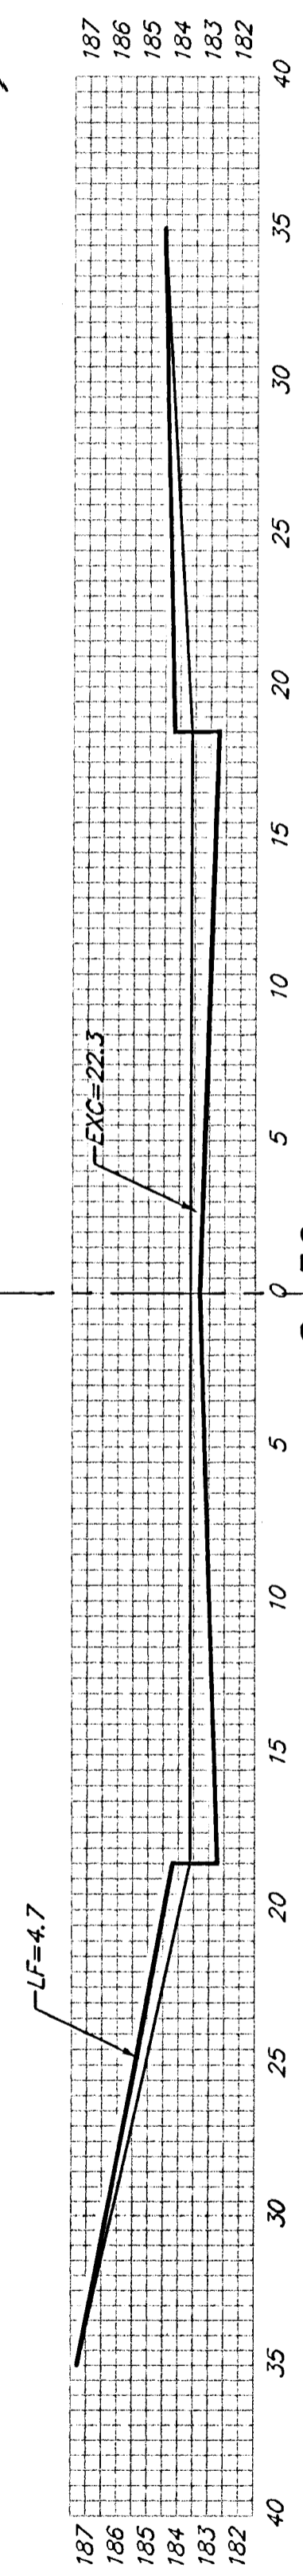


EXC = 41.3  
LF = 17.4  
CF = 0.0

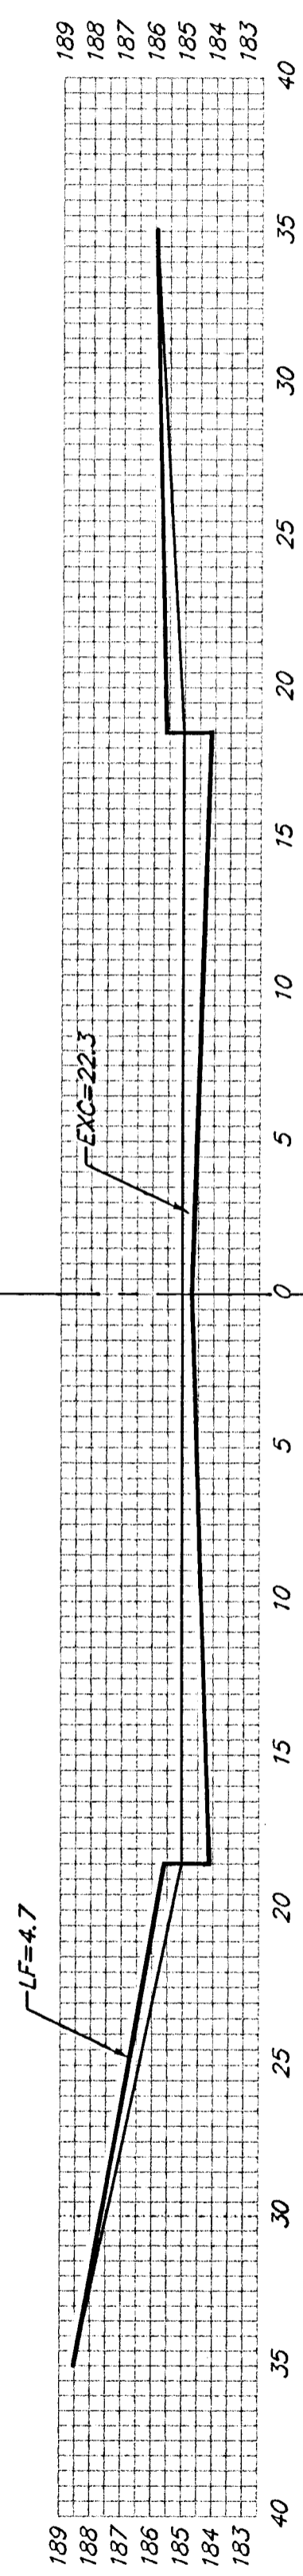


EXC = 41.3  
LF = 17.4  
CF = 0.0

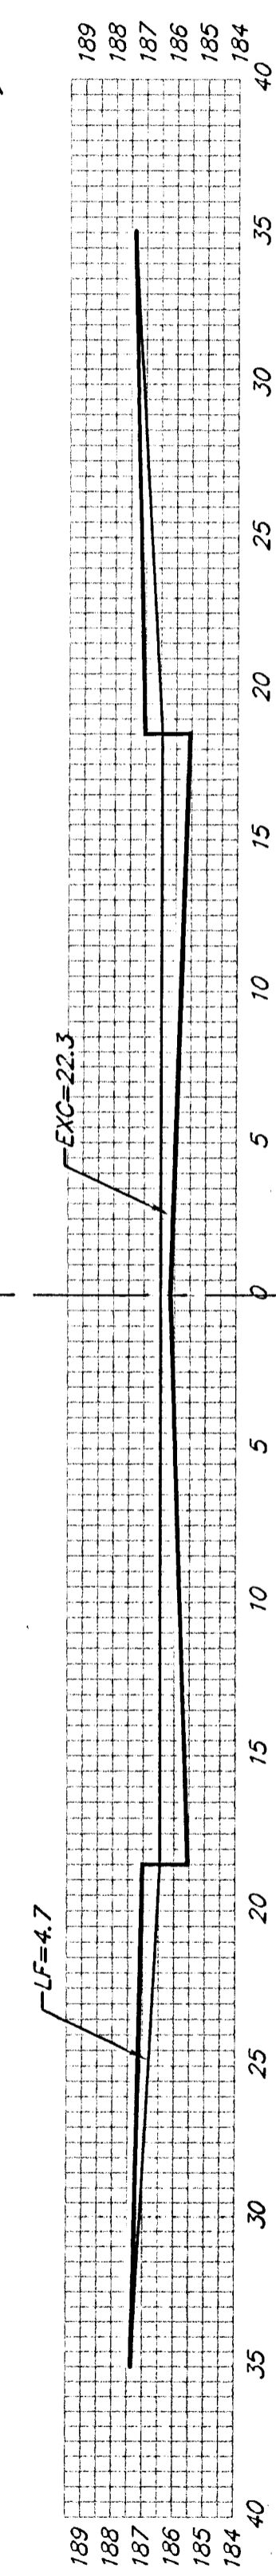


EXC = 41.3  
LF = 17.4  
CF = 0.0

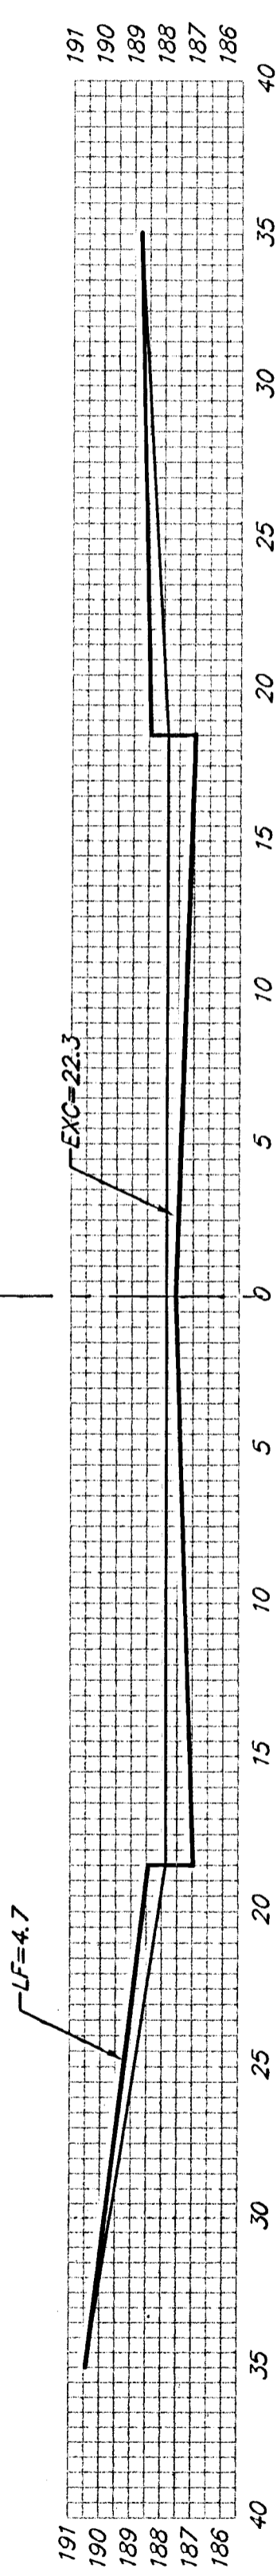


EXC = 41.3  
LF = 17.4  
CF = 0.0

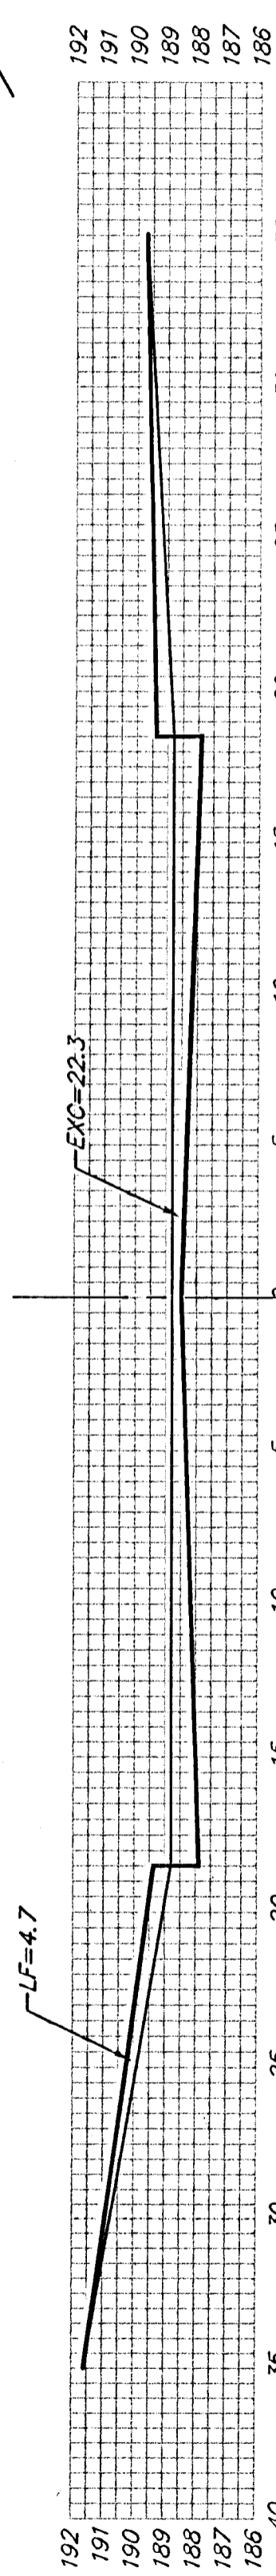


EXC = 41.3  
LF = 17.4  
CF = 0.0

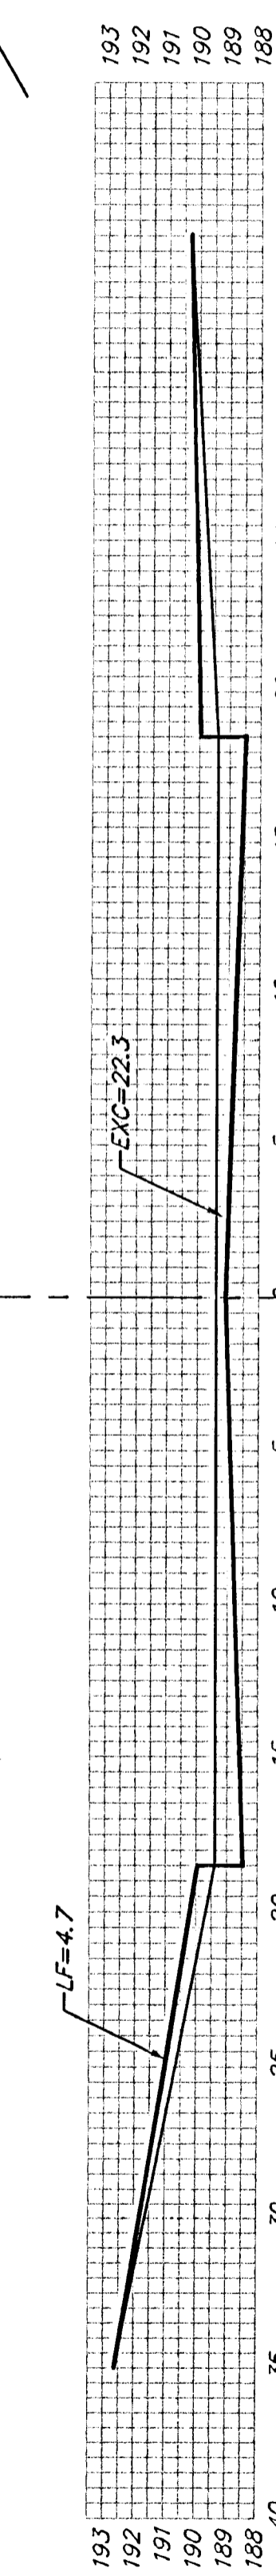

EXC = 41.3  
LF = 17.4  
CF = 0.0

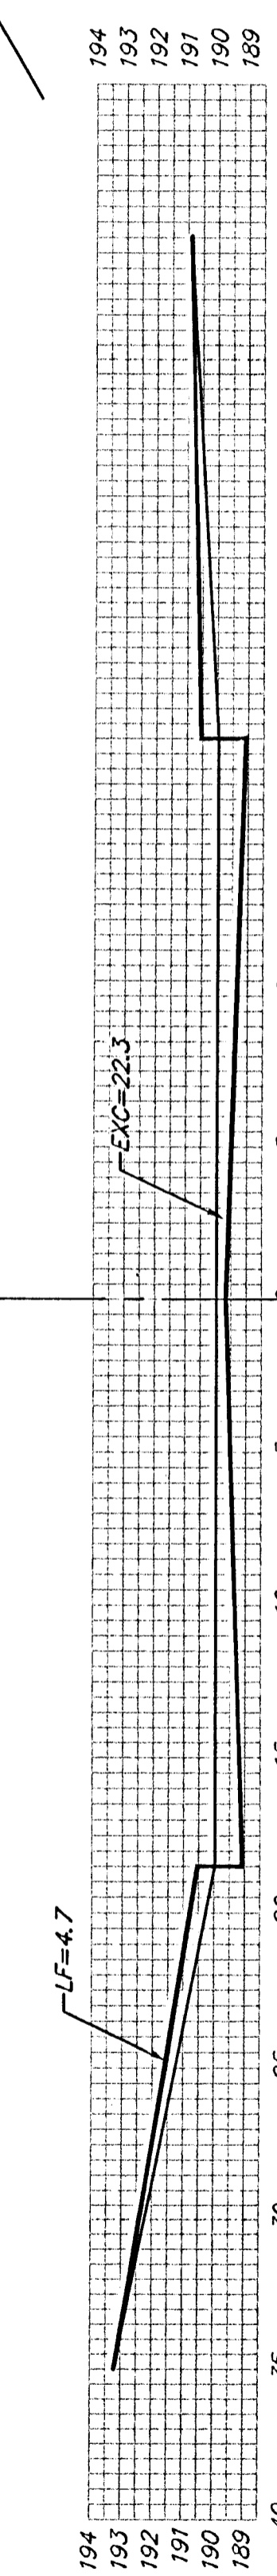

EXC = 41.3  
LF = 17.4  
CF = 0.0

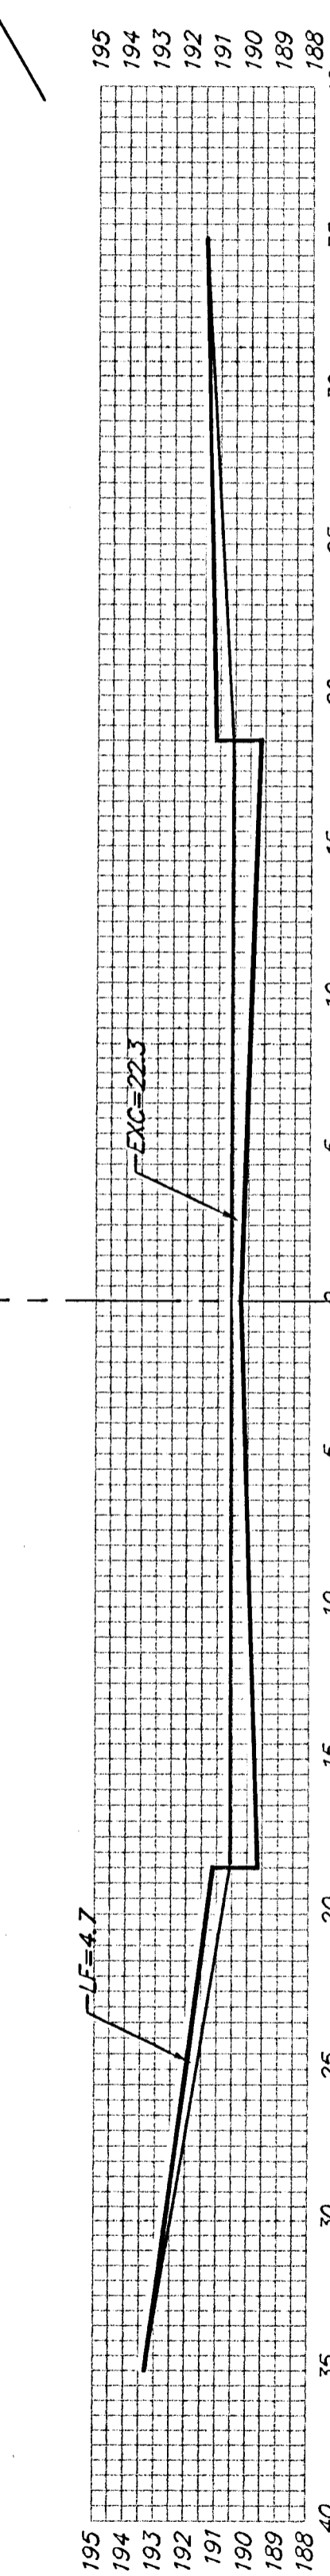

VALLEY HIGH ROAD

Sheet Totals:  
Excavation = 413.0  
Loose Fill = 174.0  
Compacted Fill = 0.0

**BAUGHMAN COMPANY P.A.**  
ENGINEERING, SURVEYING, & PLANNING  
316-262-7271 • 315 ELLIS • WICHITA, KANSAS 67211

PROJECT NUMBER  
**472-93272**

REV. SHEET  
OF **9**  
10