



TYP SECTION
Sta. 5+60.74 to Sta. 5+99.00

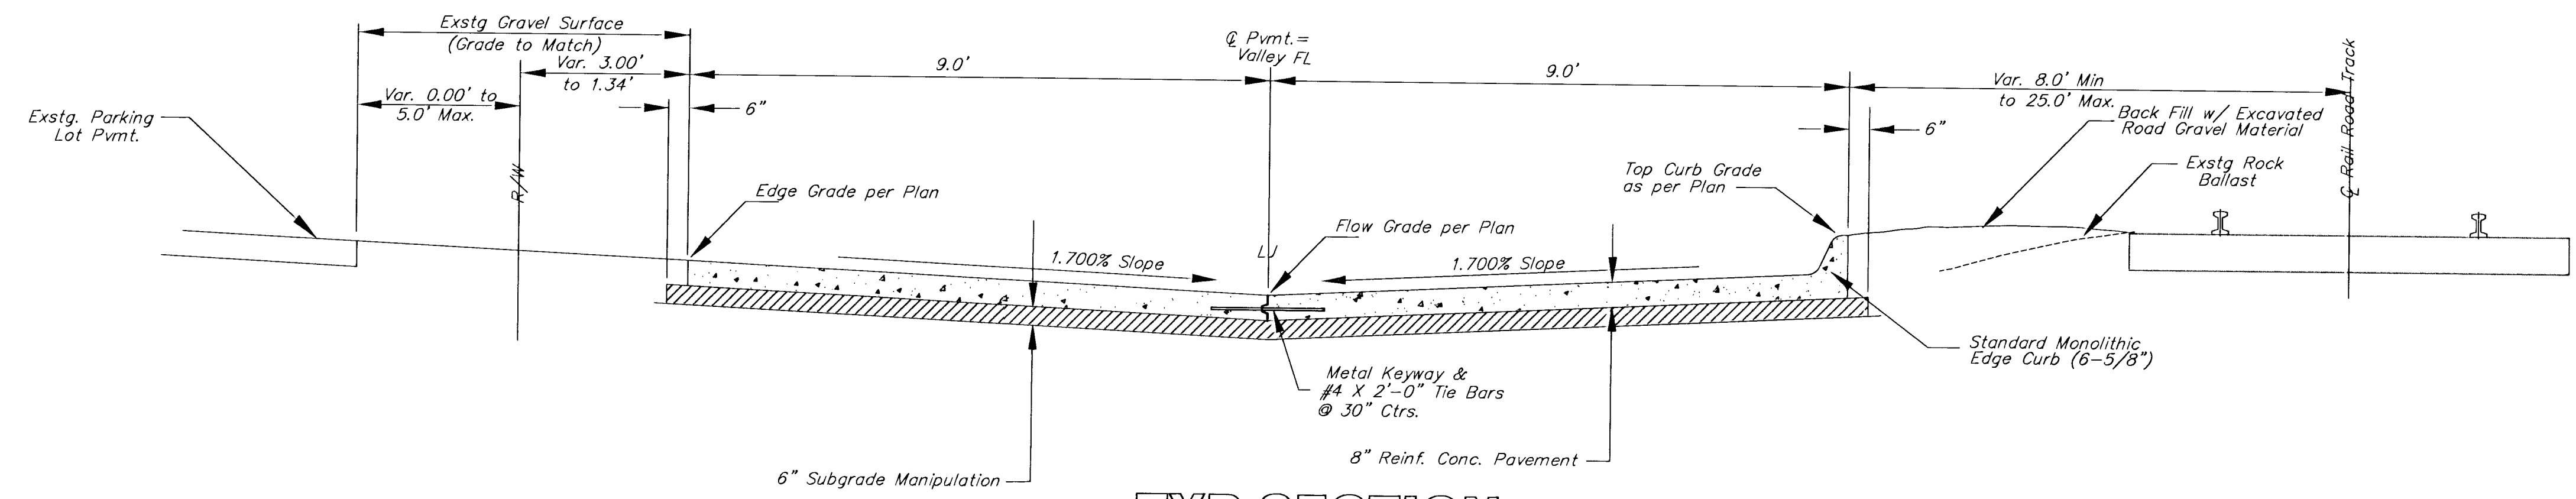

TYP SECTION
Sta. 0+75.00 to Sta. 5+60.74

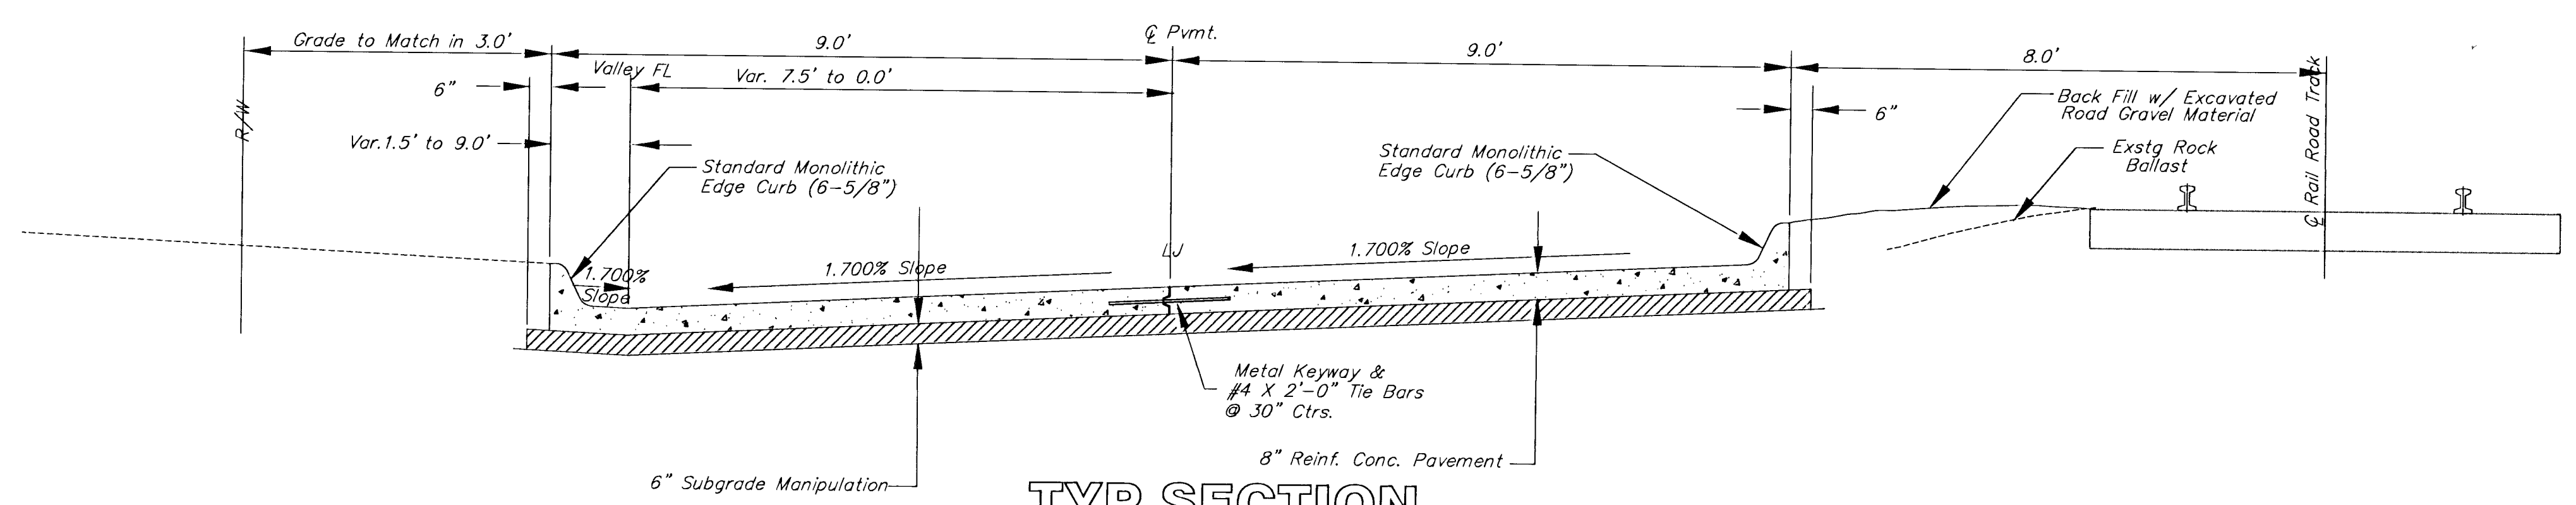

TYP SECTION
Sta. 0+30.00 to Sta. 0+75.00

NOTE:
Subgrade Manipulation Shall Consist of 6" Deep Scarification and Compaction to 95 % or Greater Standard Density
Backfill Behind Curb and Adjacent to New Pavement Section to be *INCIDENTAL* to "Site Restoration"

PROJECT NUMBER 472 - 83317			SHEET NAME Typsec		ENGINEERING DIRECTORY F:\Eng\Mead\Details	
DESIGN JFB/KK	DRAWN TCA	APPROVED JFB	DATE SEPT01	SCALE USER	BAUGHMAN NO 01 04 E980	

MEAD IMPROVEMENT DISTRICT

TYPICAL SECTIONS

MEAD AVE FROM BAYLEY STREET TO LINCOLN STREET

BAUGHMAN COMPANY, P.A.

ENGINEERING, SURVEYING, & PLANNING

316-262-7271 • 315 ELLIS • WICHITA, KANSAS 67211

SHEET
3
OF
14

F:\Eng\MEAD\Typsec.dwg Thu Sep 27 11:21:50 2001