




EXC = 23.3
LF = 15.7
CF = 0.0

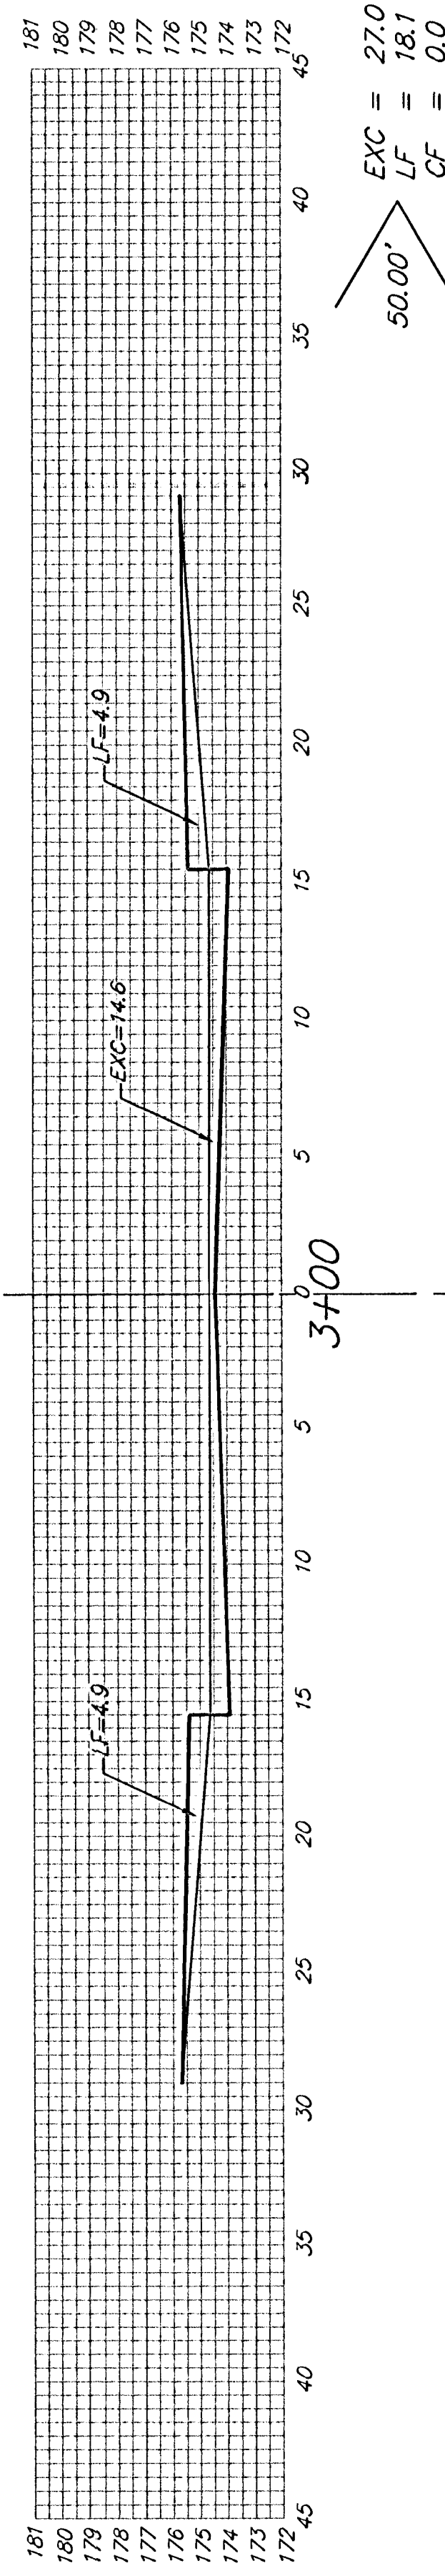


EXC = 27.0
LF = 18.1
CF = 0.0

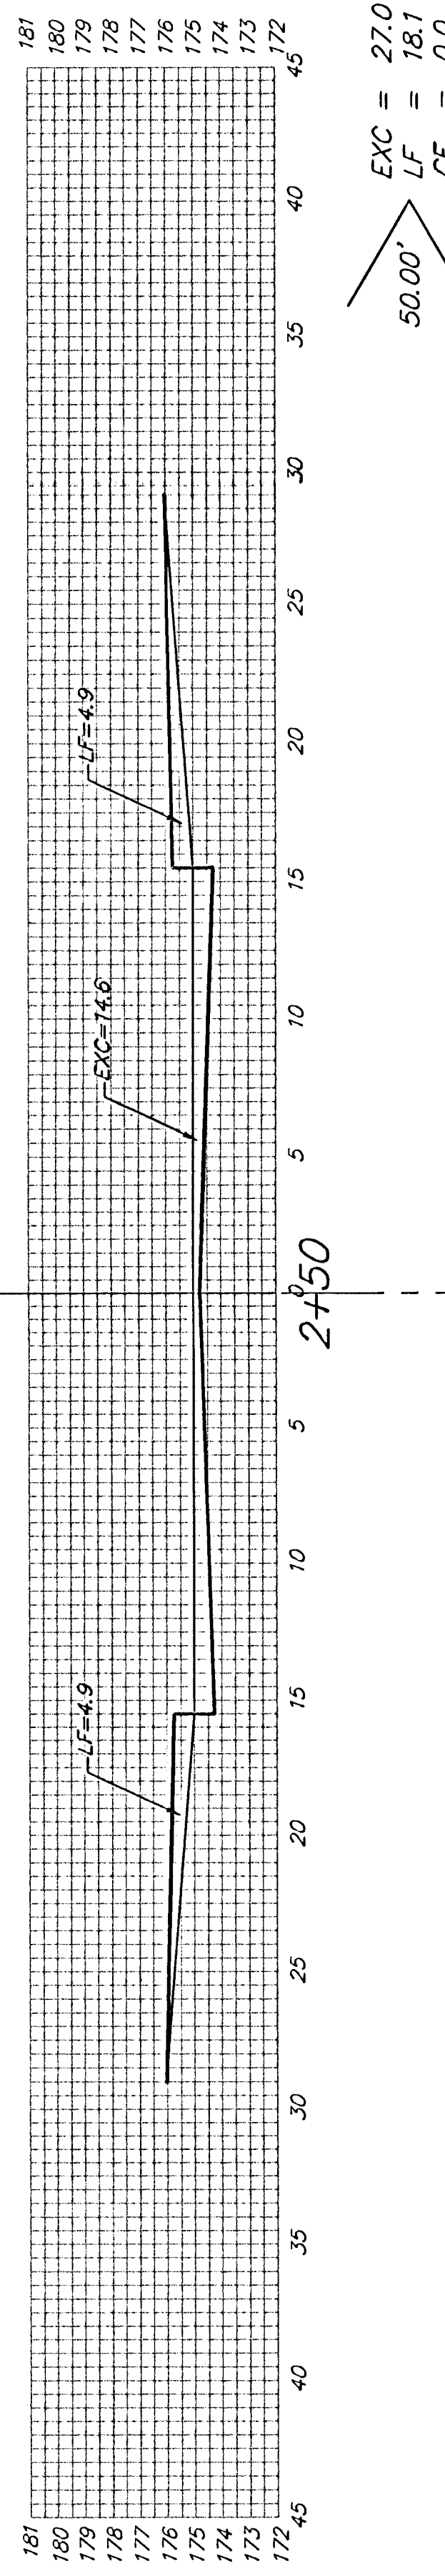


EXC = 27.0
LF = 18.1
CF = 0.0

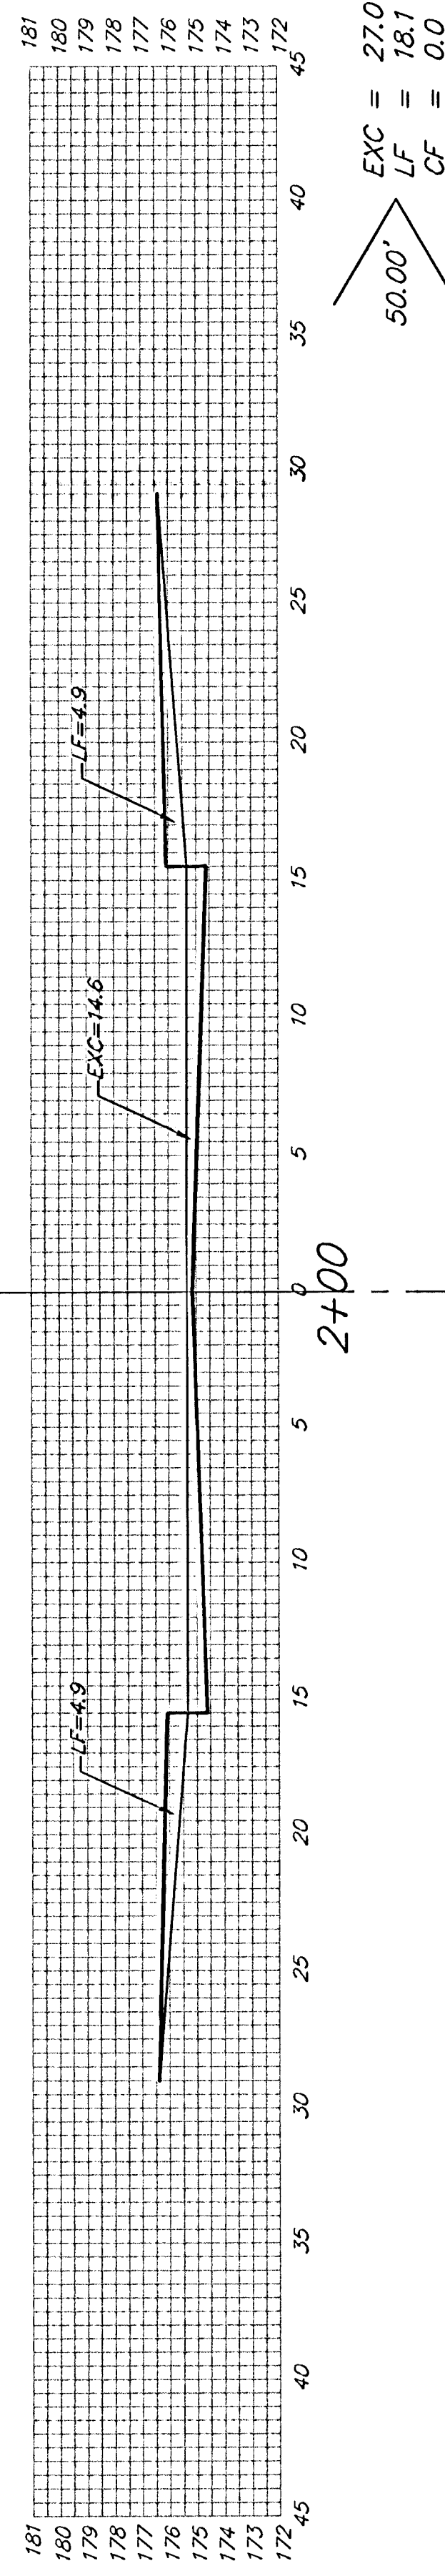


EXC = 27.0
LF = 18.1
CF = 0.0

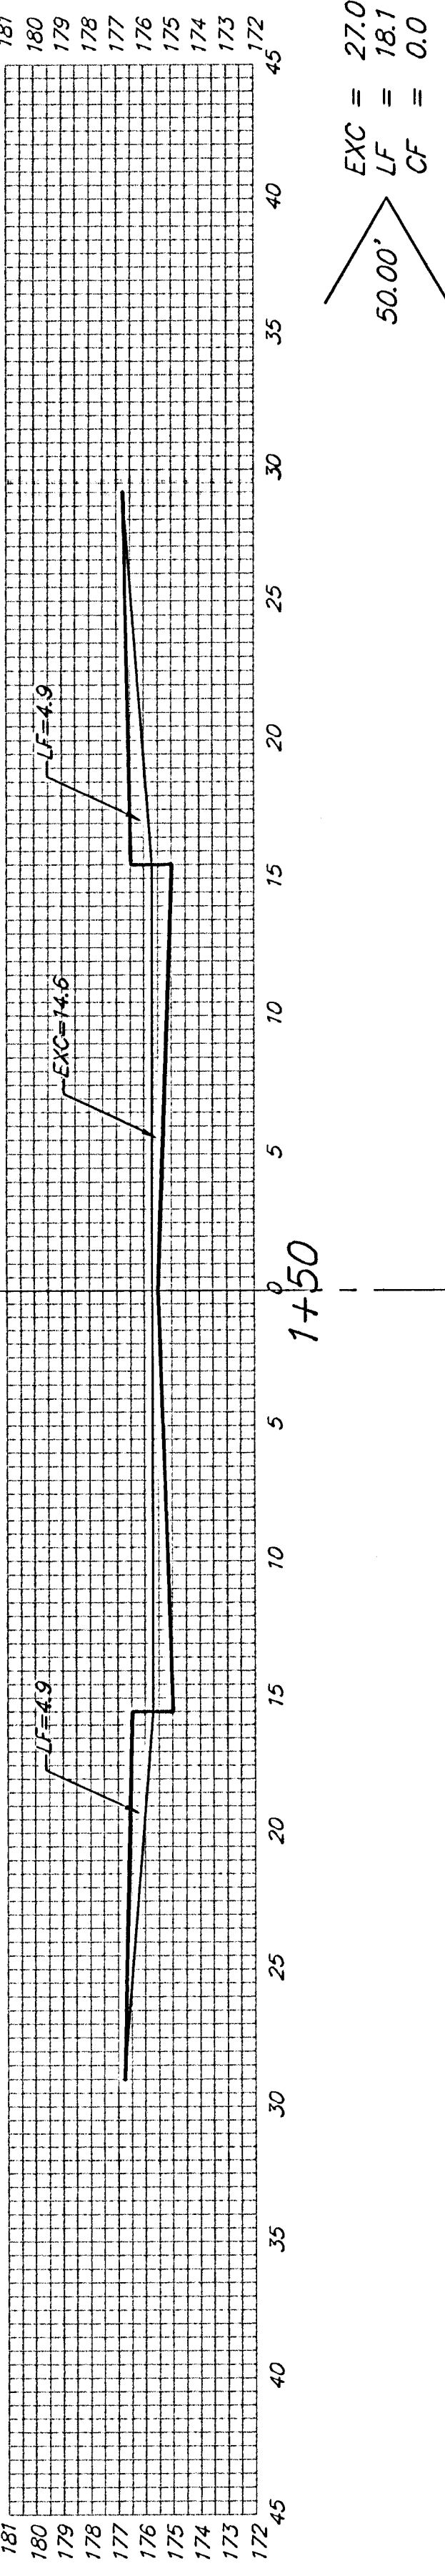

EXC = 27.0
LF = 18.1
CF = 0.0

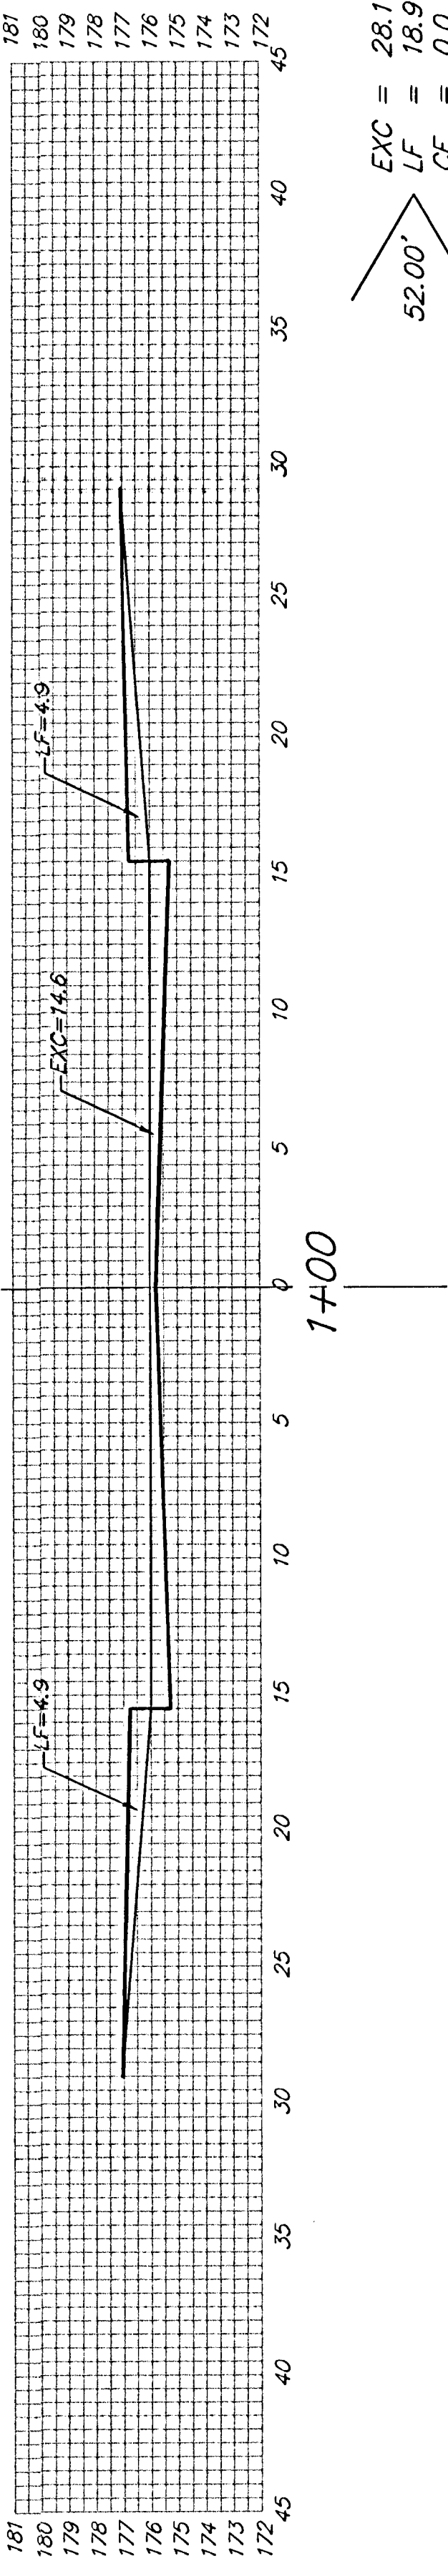

EXC = 28.1
LF = 18.9
CF = 0.0

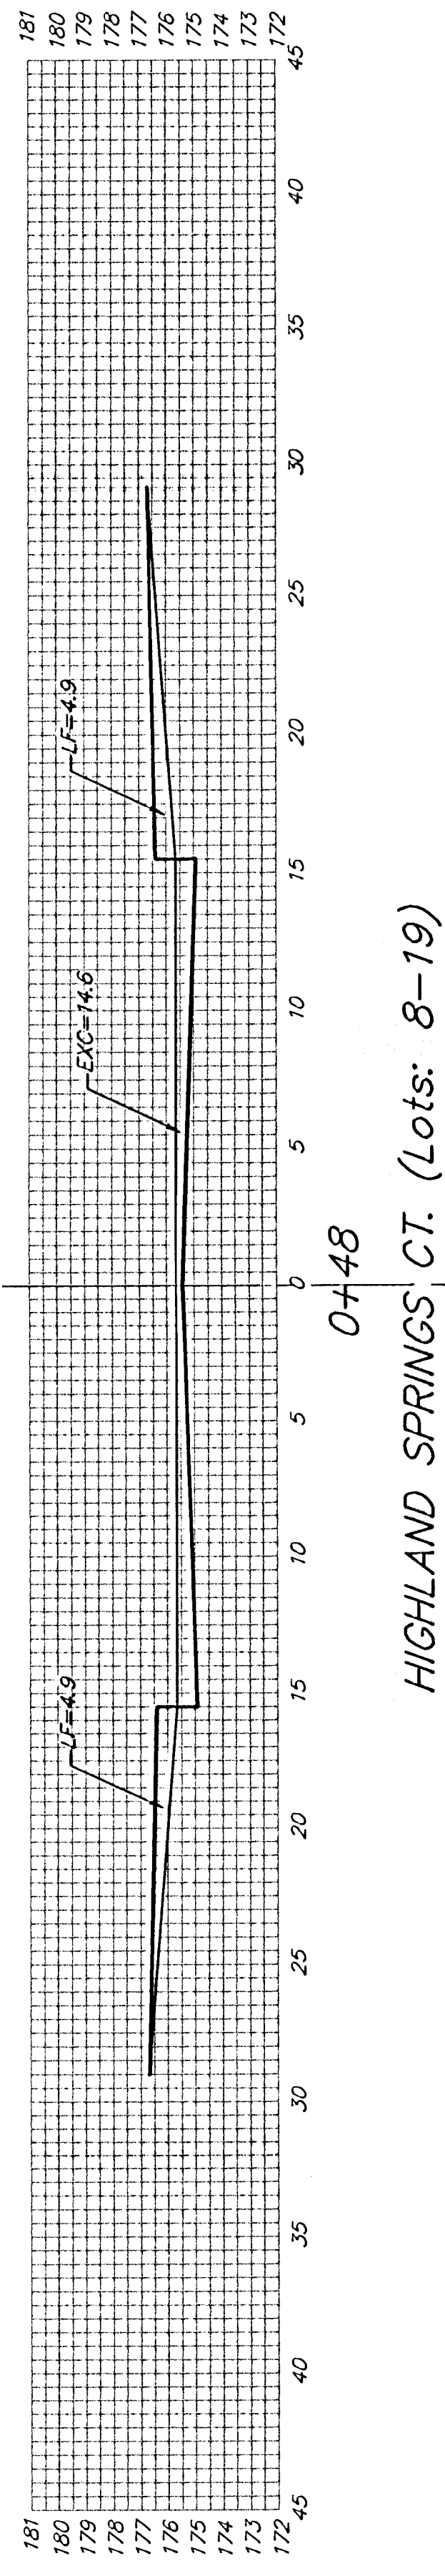

EXC = 28.1
LF = 18.9
CF = 0.0

HIGHLAND SPRINGS, CT. (Lots: 8-19)

Sheet Totals:
Excavation = 159.6 C.Y.
Loose Fill = 107.1 C.Y.
Compacted Fill = 0.0 C.Y.

BAUGHMAN COMPANY P.A.
ENGINEERING, SURVEYING, & PLANNING
315-262-7271 • 315 ELLIS • WICHITA, KANSAS 67211
PROJECT NUMBER
472-83143

REV.
SHEET
22
32