




15.00' $\begin{matrix} EXC = 3.8 \\ LF = 3.9 \\ CF = 0.0 \end{matrix}$

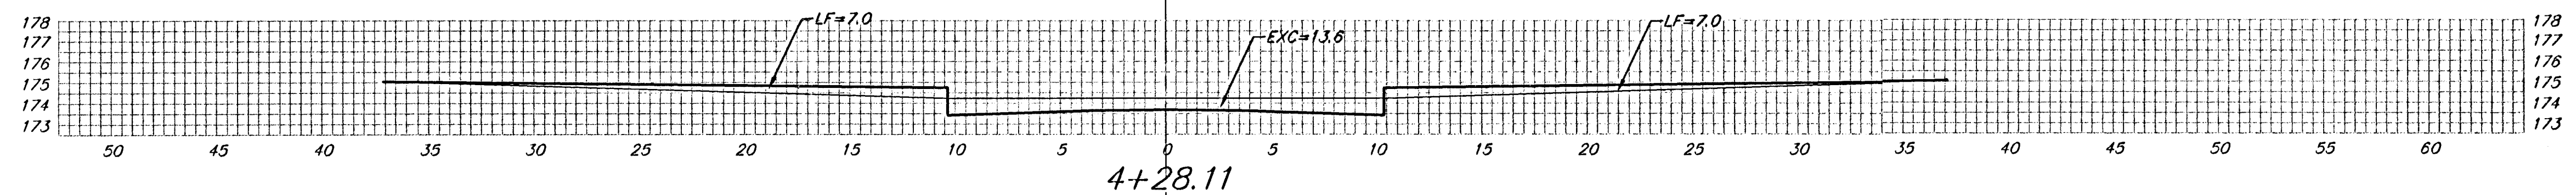


20.00' $\begin{matrix} EXC = 10.4 \\ LF = 8.1 \\ CF = 2.0 \end{matrix}$

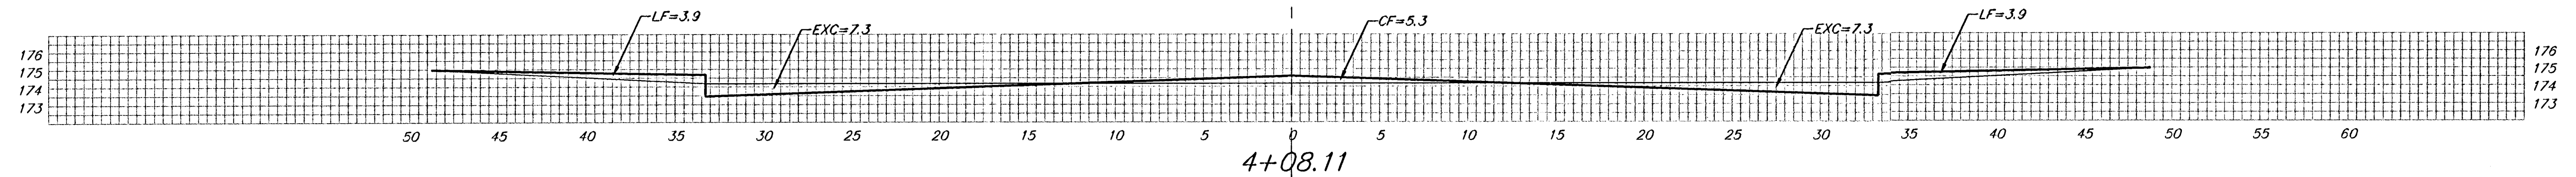

15.00' $\begin{matrix} EXC = 8.2 \\ LF = 4.3 \\ CF = 3.6 \end{matrix}$

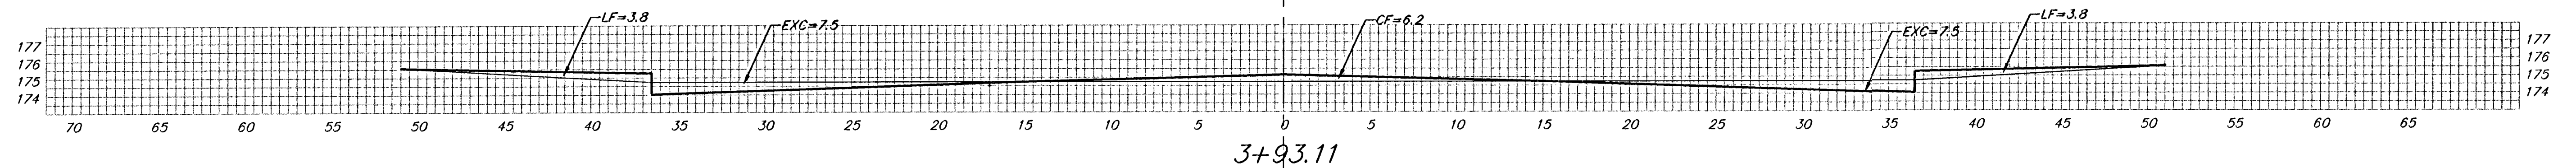

25.00' $\begin{matrix} EXC = 14.1 \\ LF = 7.9 \\ CF = 3.9 \end{matrix}$

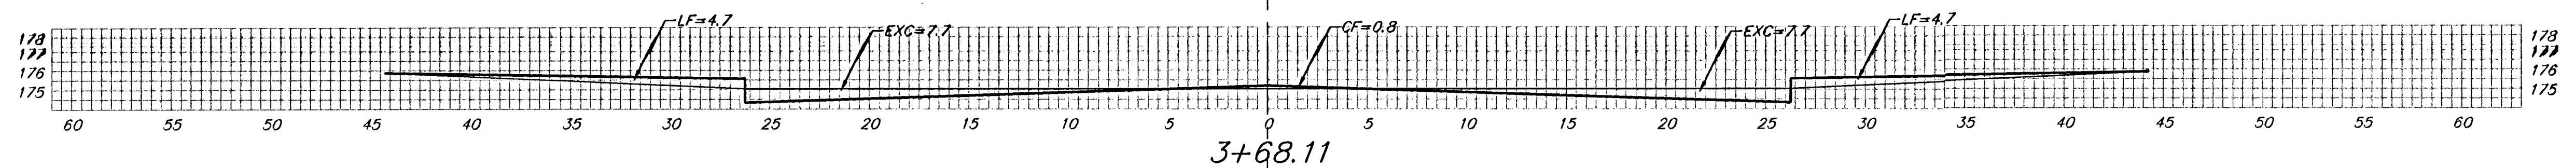

24.99' $\begin{matrix} EXC = 13.9 \\ LF = 6.6 \\ CF = 0.4 \end{matrix}$

HIGHLAND SPRINGS CT. (Lots: 8-19)

Sheet Totals:
Excavation = 50.4 C.Y.
Loose Fill = 30.7 C.Y.
Compacted Fill = 9.8 C.Y.

BAUGHMAN COMPANY P.A. ENGINEERING, SURVEYING, & PLANNING 316-262-7271 • 315 ELLIS • WICHITA, KANSAS 67211	REV.
	SHEET 23 OF 32
PROJECT NUMBER 472-83143	