


±

±


22.66'
EXC = 52.8
LF = 0.9
CF = 0.0

5+18.05

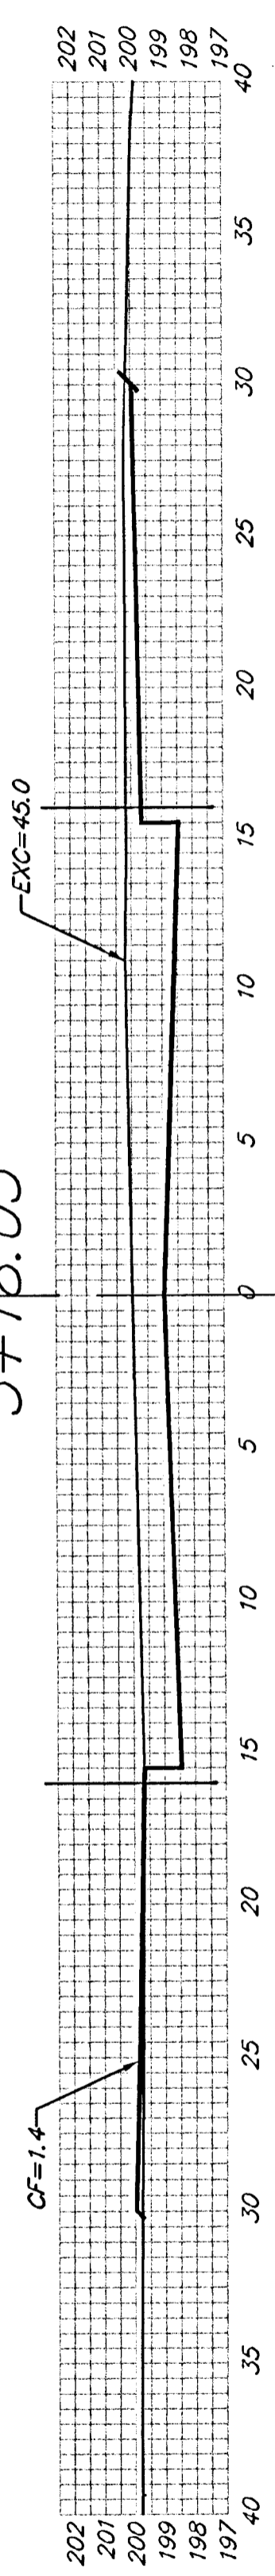


18.05'
EXC = 36.4
LF = 0.5
CF = 0.0

5+00

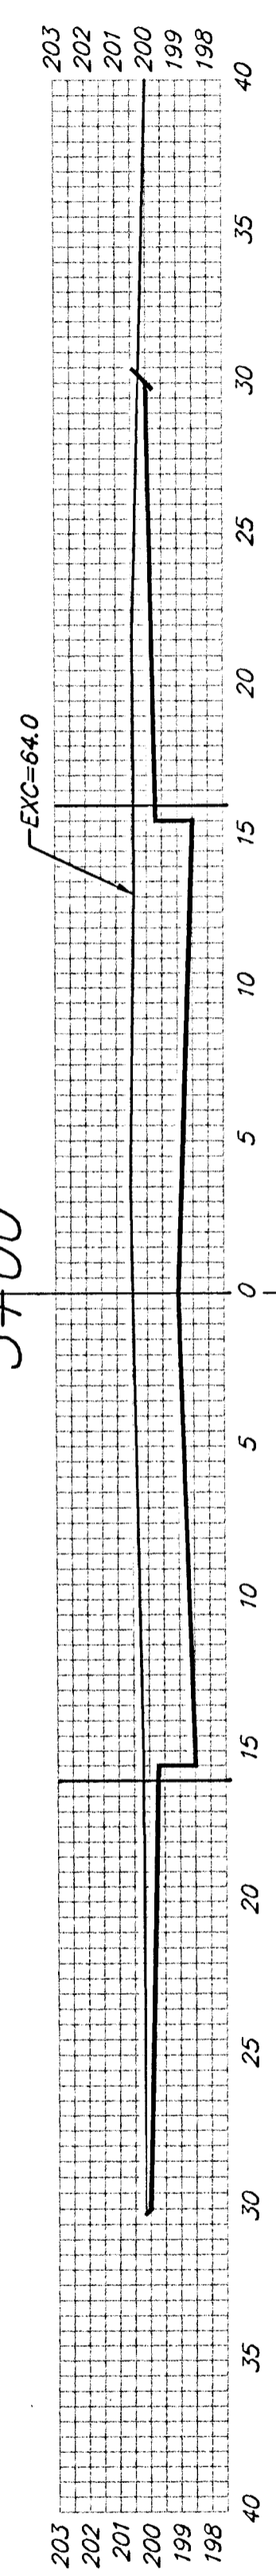


50.00'
EXC = 126.2
LF = 0.4
CF = 0.0

4+50

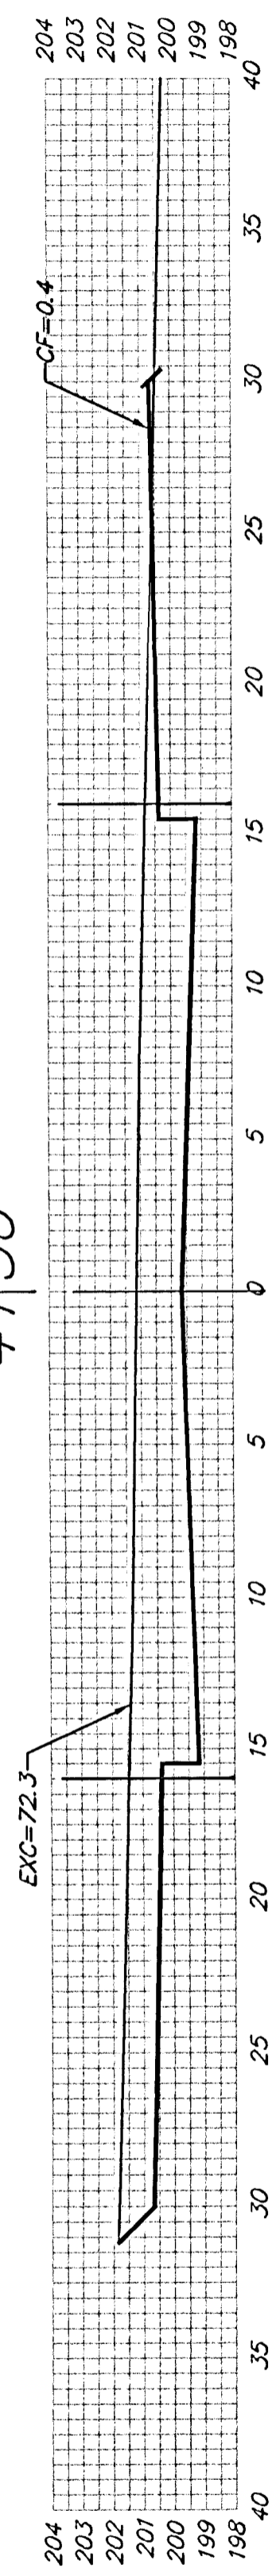


50.00'
EXC = 112.7
LF = 6.2
CF = 0.0

4+00

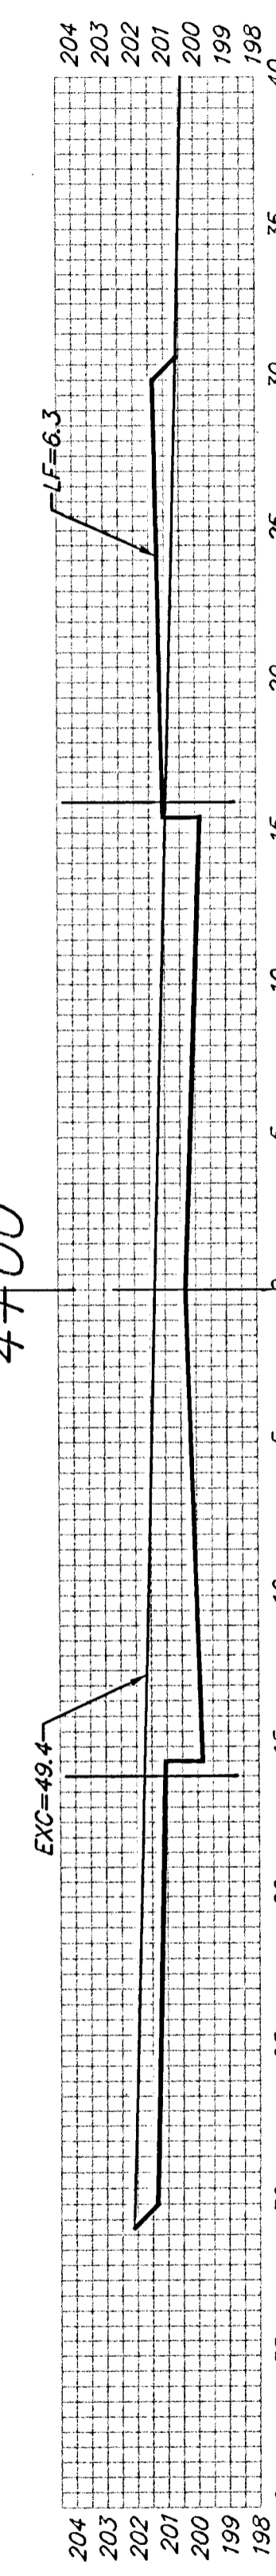


50.00'
EXC = 53.5
LF = 29.8
CF = 0.0

3+50

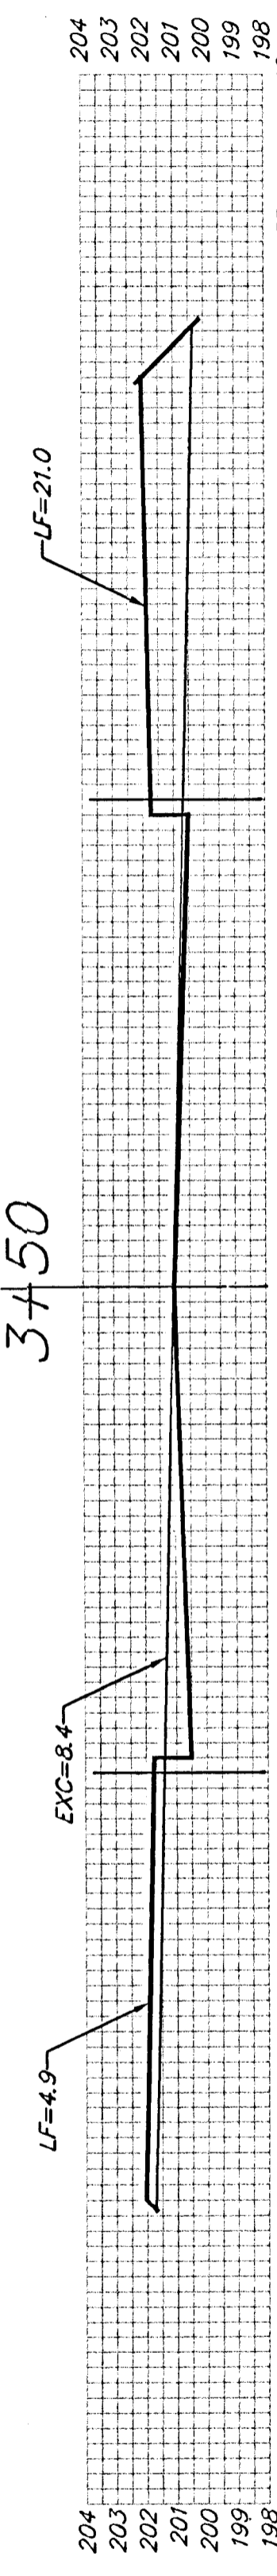

50.00'
EXC = 7.8
LF = 68.7
CF = 36.6

3+00

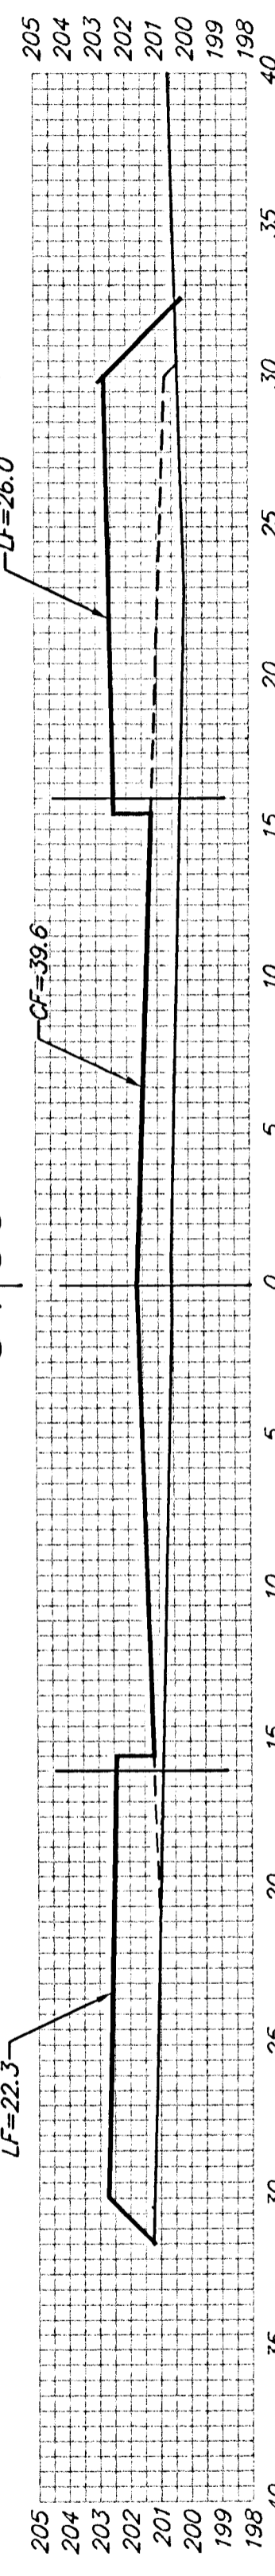

SANDWEDGE CIR.

Sheet Totals:
 Excavation = 389.4 C.Y.
 Loose Fill = 106.5 C.Y.
 Compacted Fill = 36.6 C.Y.

BAUGHMAN COMPANY P.A.
 ENGINEERING, SURVEYING, & PLANNING
 316-262-7271 • 315 ELLIS • WICHITA, KANSAS 67201

PROJECT NUMBER
472-83403

REV.
 SHEET **15**
 OF **17**