




15.00' $\left\{ \begin{array}{l} EXC = 0.0 \\ LF = 46.8 \\ CF = 1.1 \end{array} \right.$

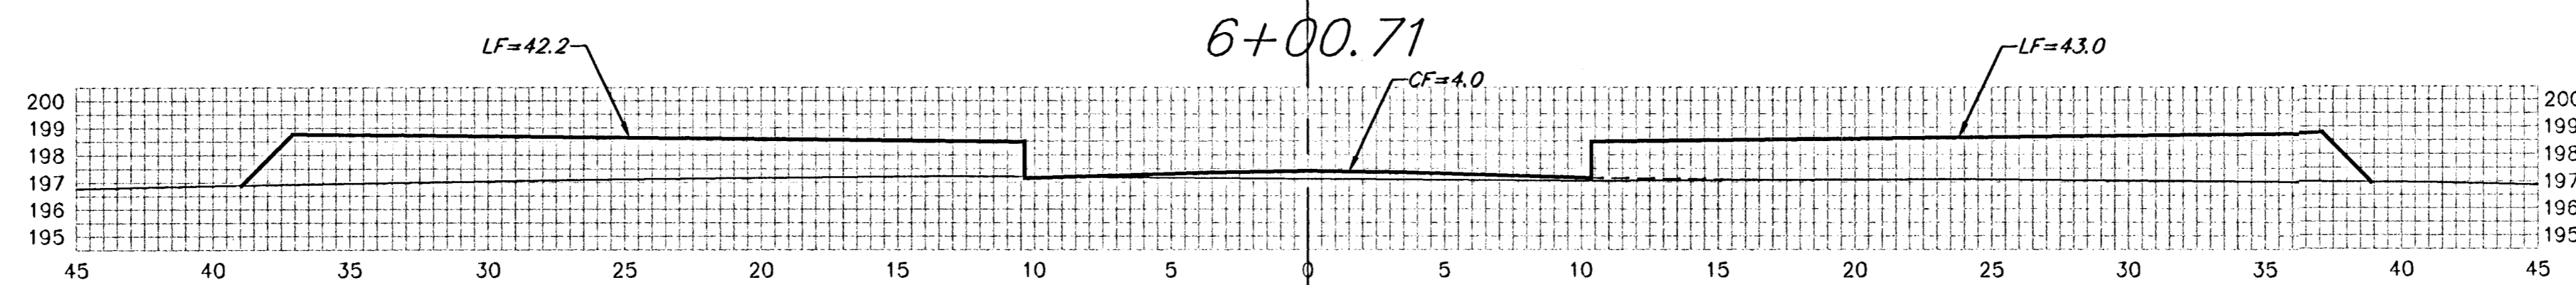


20.00' $\left\{ \begin{array}{l} EXC = 7.9 \\ LF = 41.2 \\ CF = 2.0 \end{array} \right.$

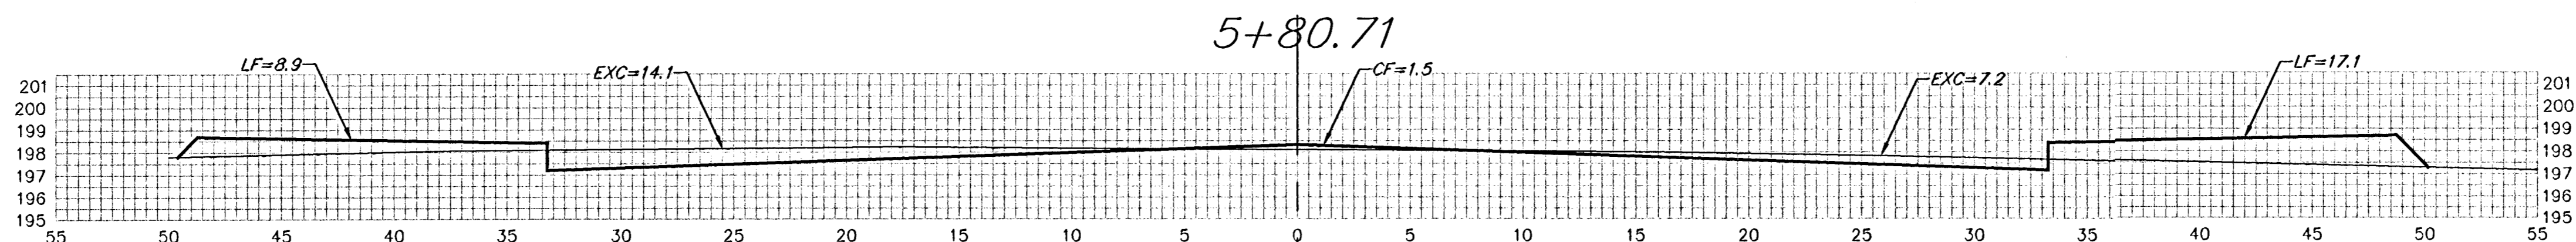

15.00' $\left\{ \begin{array}{l} EXC = 15.2 \\ LF = 12.8 \\ CF = 0.4 \end{array} \right.$

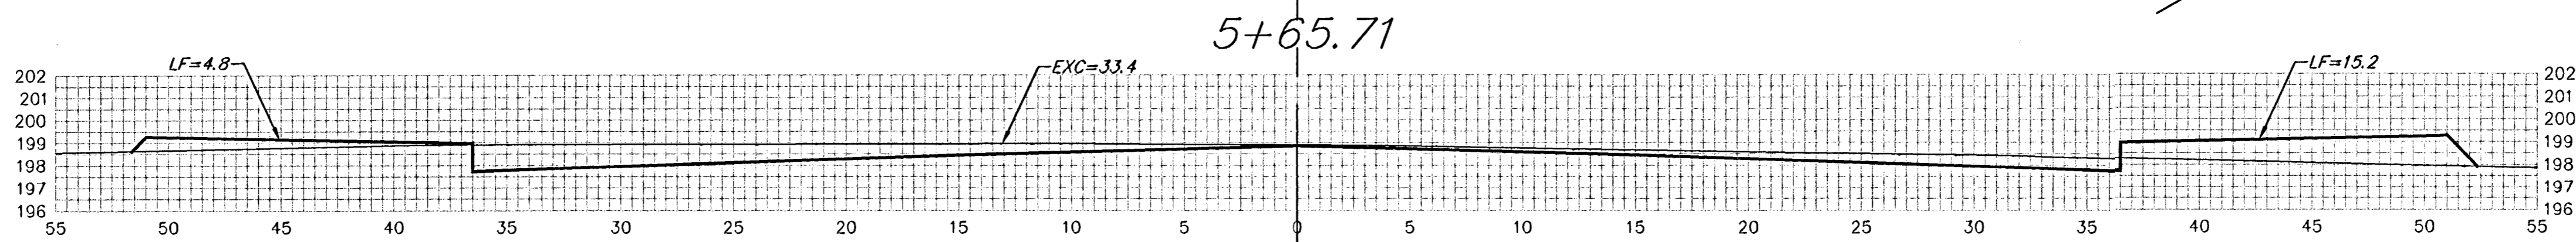

25.00' $\left\{ \begin{array}{l} EXC = 52.9 \\ LF = 9.6 \\ CF = 0.0 \end{array} \right.$

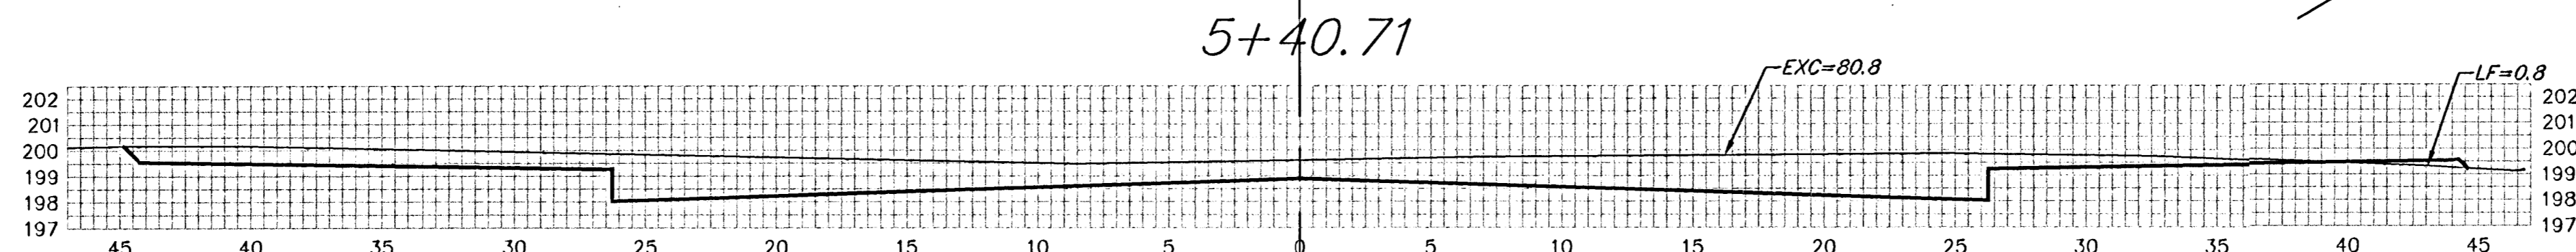

SANDWEDGE CIR.

Sheet Totals:
 Excavation = 76.0 C.Y.
 Loose Fill = 110.4 C.Y.
 Compacted Fill = 3.5 C.Y.

BAUGHMAN COMPANY P.A. ENGINEERING, SURVEYING, & PLANNING <small>315-292-7271 • 315 ELLIS • WICHITA, KANSAS 67202</small>	REV.
	SHEET
PROJECT NUMBER	16
472-83403	17