


FHWA REG. NO.	STATE	PROJECT NO.	YEAR	SHEET NUMBER	TOTAL SHEETS
7	KANSAS	US 54/US 400 87 U-2031-01	2006	1	3

INDEX OF SHEETS

- SHEET NO.: 1 TITLE SHEET
 2 TYPICAL SECTIONS AND GENERAL NOTES
 3 TRAFFIC SIGN DETAILS

STATE OF KANSAS
 DEPARTMENT OF TRANSPORTATION

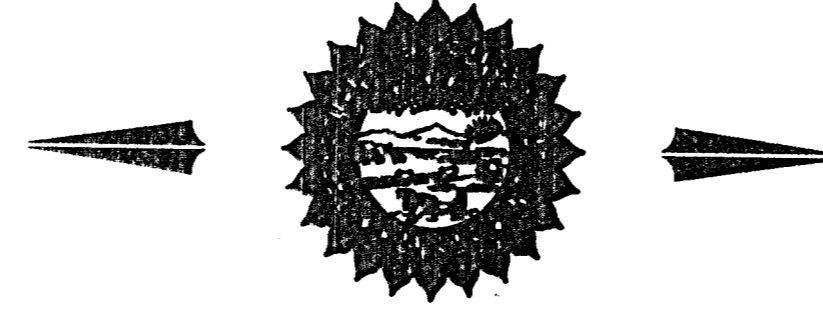

KLINK 1R RESURFACING FY 2006

US-54/US400 (KELLOGG) 87 U-2031-01 FROM 119TH ST. W. TO 111TH ST. W

**CONCRETE PAVEMENT REPAIR
 ASPHALT SHOULDER REPAIR
 DIAMOND GRINDING**


ESTIMATE OF QUANTITIES

ITEM	DESCRIPTION	QUANTITY	UNIT
1*	REINF. CONC. PAVEMENT REPAIR (10")	875	SY.
2*	ASPHALT SHOULDER REPAIR (6")	2726	SY.
3*	DIAMOND GRINDING	6,430	SY.
4*	6" YELLOW THERMOPLASTIC PVMT MKGS	1800	LF.
5*	6" WHITE THERMOPLASTIC PVMT MKGS	2250	LF.
6*	TRAFFIC CONTROL	1	LS.

* PARTICIPATING ITEMS

**CITY OF WICHITA, SEDGWICK COUNTY, KANSAS
 POPULATION = 304,011**

STA. 0+00, 349' E OF
 MARKER 207.8 BEGIN
 PROJECT NO. 87-U-2031-01
 KLINK 1R RESURFACING
 @ 119TH ST W

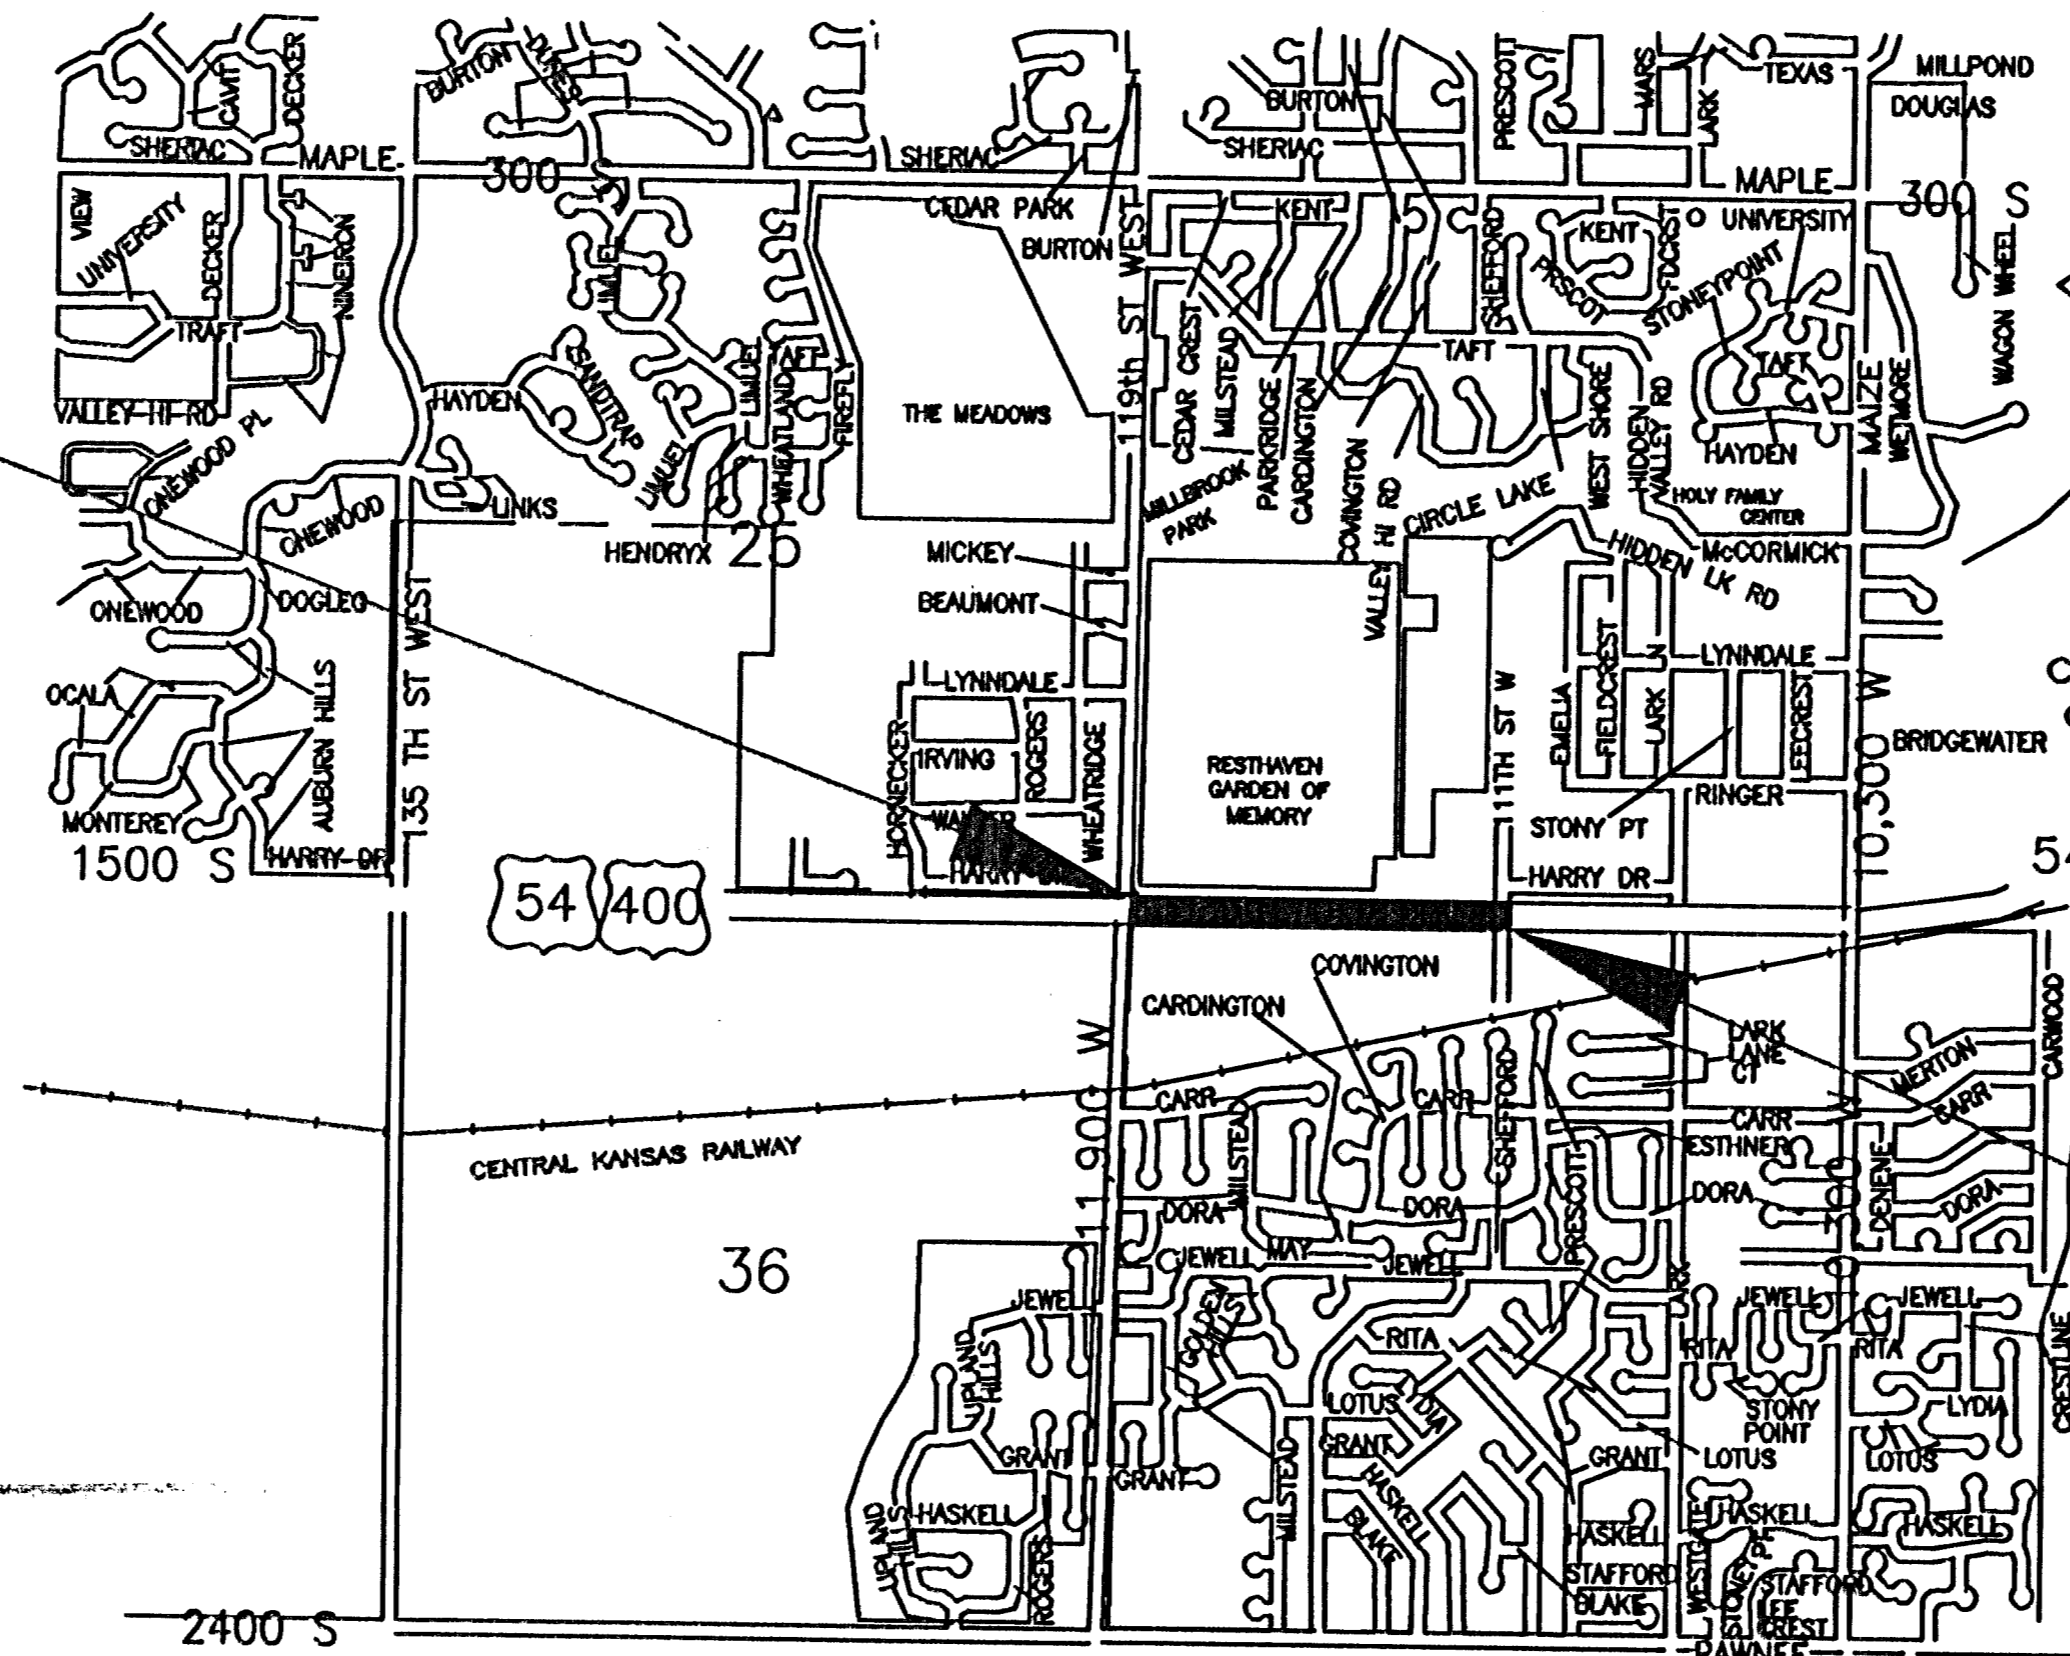


STA. 19+53, 190' E OF
 MARKER 208.2 END
 PROJECT NO. 87-U-2031-01
 KLINK 1R RESURFACING
 @ 111TH ST W

NOTE: TRAFFIC TO BE CARRIED THROUGH CONSTRUCTION.

DESIGN DESIGNATION


KELLOGG (US 54/400)
 AADT (2002) = 25,725
 Posted Speed Limit = 50 MPH

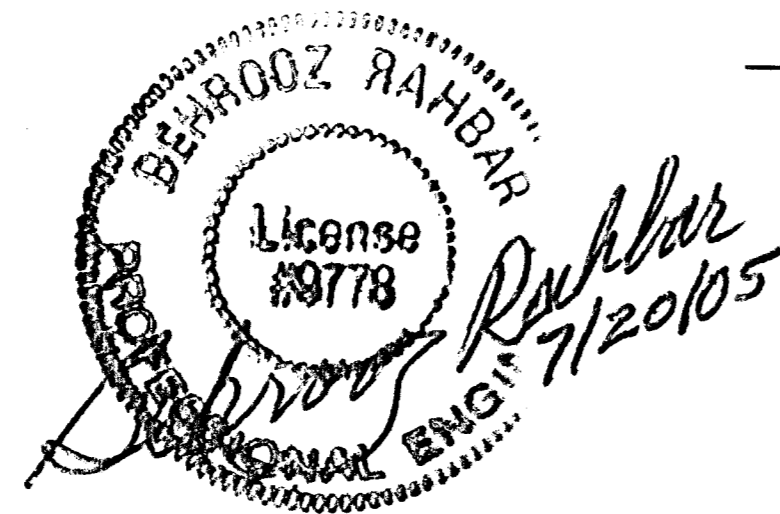

GROSS LENGTH OF PROJECT	1953 FT.
EXCEPTIONS	0.00
ADDITIONS	0.00
NET LENGTH OF PROJECT	1953 FT.
NET LENGTH OF BRIDGES	0.00 FT.
NET LENGTH OF ROAD	1953 FT.

APPROVED-DATE

JAMES ARMOUR, P.E.
 CITY ENGINEER
 CITY OF WICHITA, SEDGWICK COUNTY, KANSAS

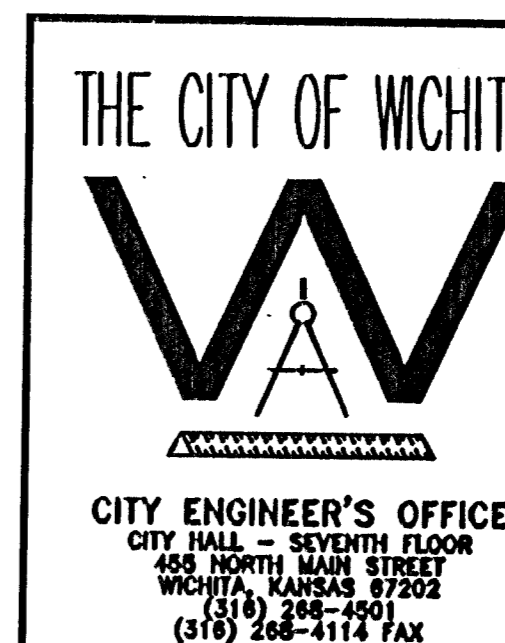

**KELLOGG (U.S. 54/400)
 FROM 119TH ST. W. TO
 111TH ST. W.**

JAMES L. ARMOUR P.E. - CITY ENGINEER

ENGINEER: B. RAHBAR DRAWN BY: J. LONG

PROJECT NUMBER: 472-84160 INDEX CODE: 132718

DATE: MAR. 2005 SHEET 1 OF 3

CITY ENGINEER'S OFFICE
 CITY HALL - SEVENTH FLOOR
 458 NORTH MAIN STREET
 WICHITA, KANSAS 67202
 (316) 268-4500
 (316) 268-4114 FAX