
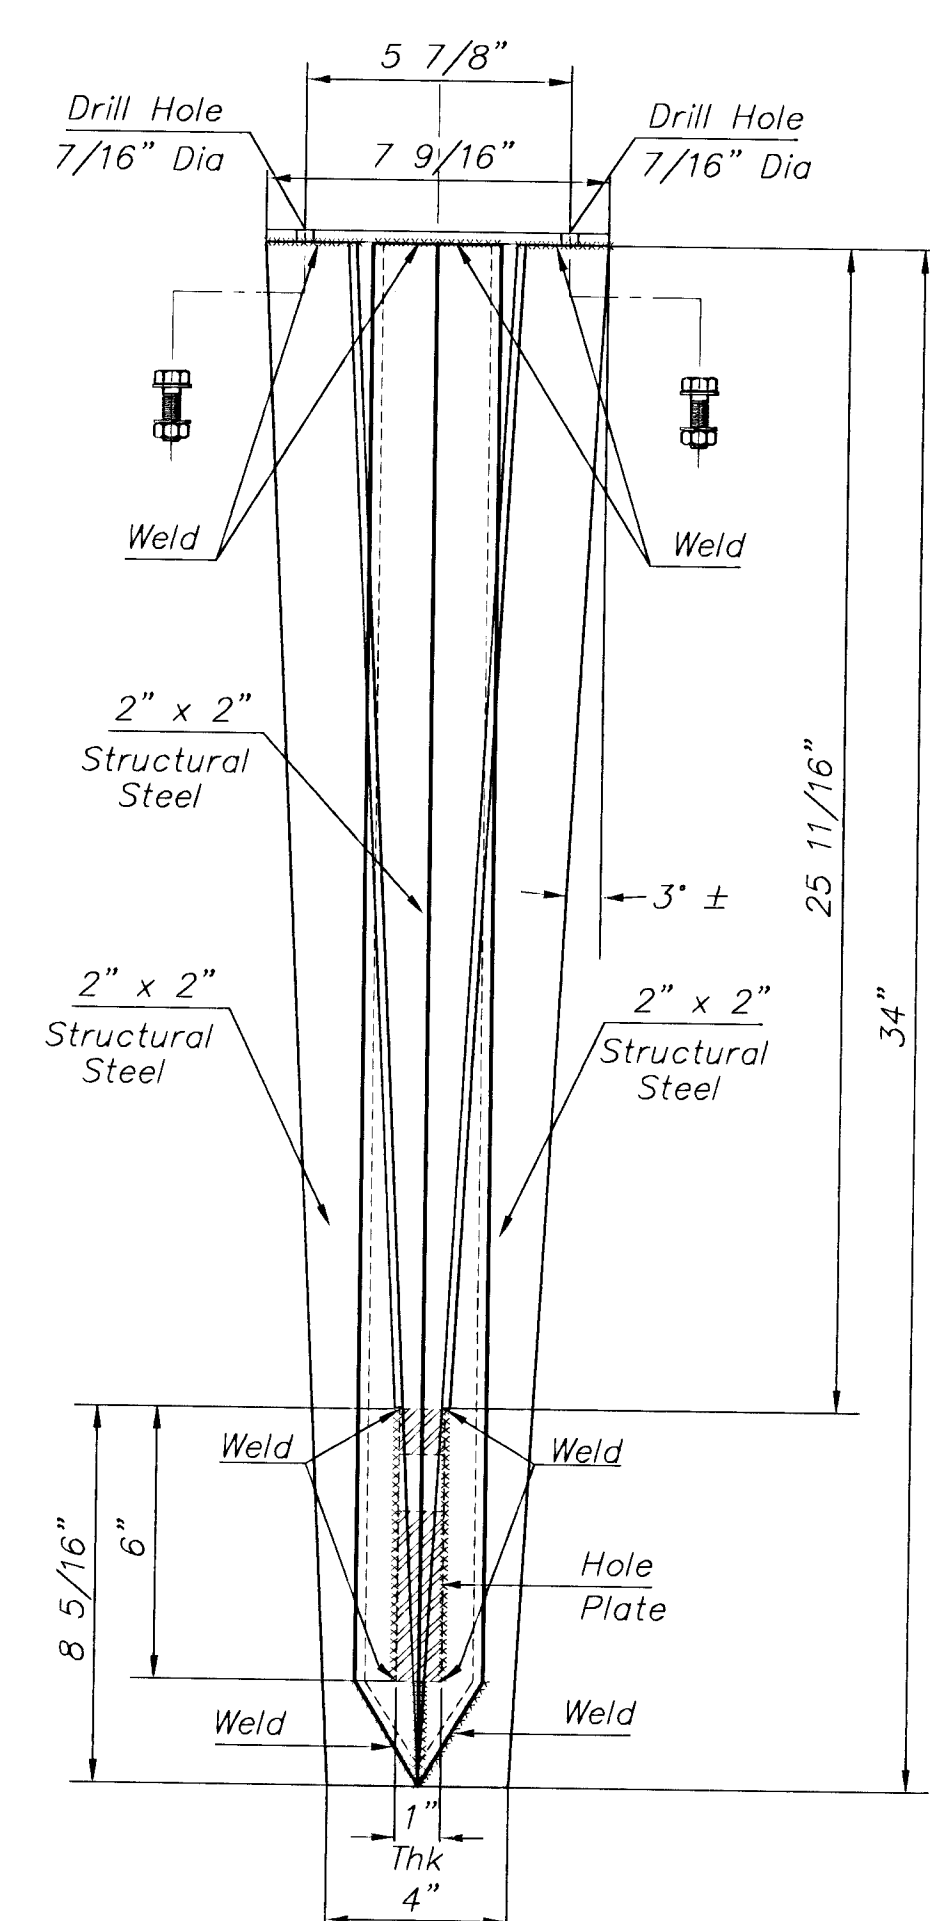


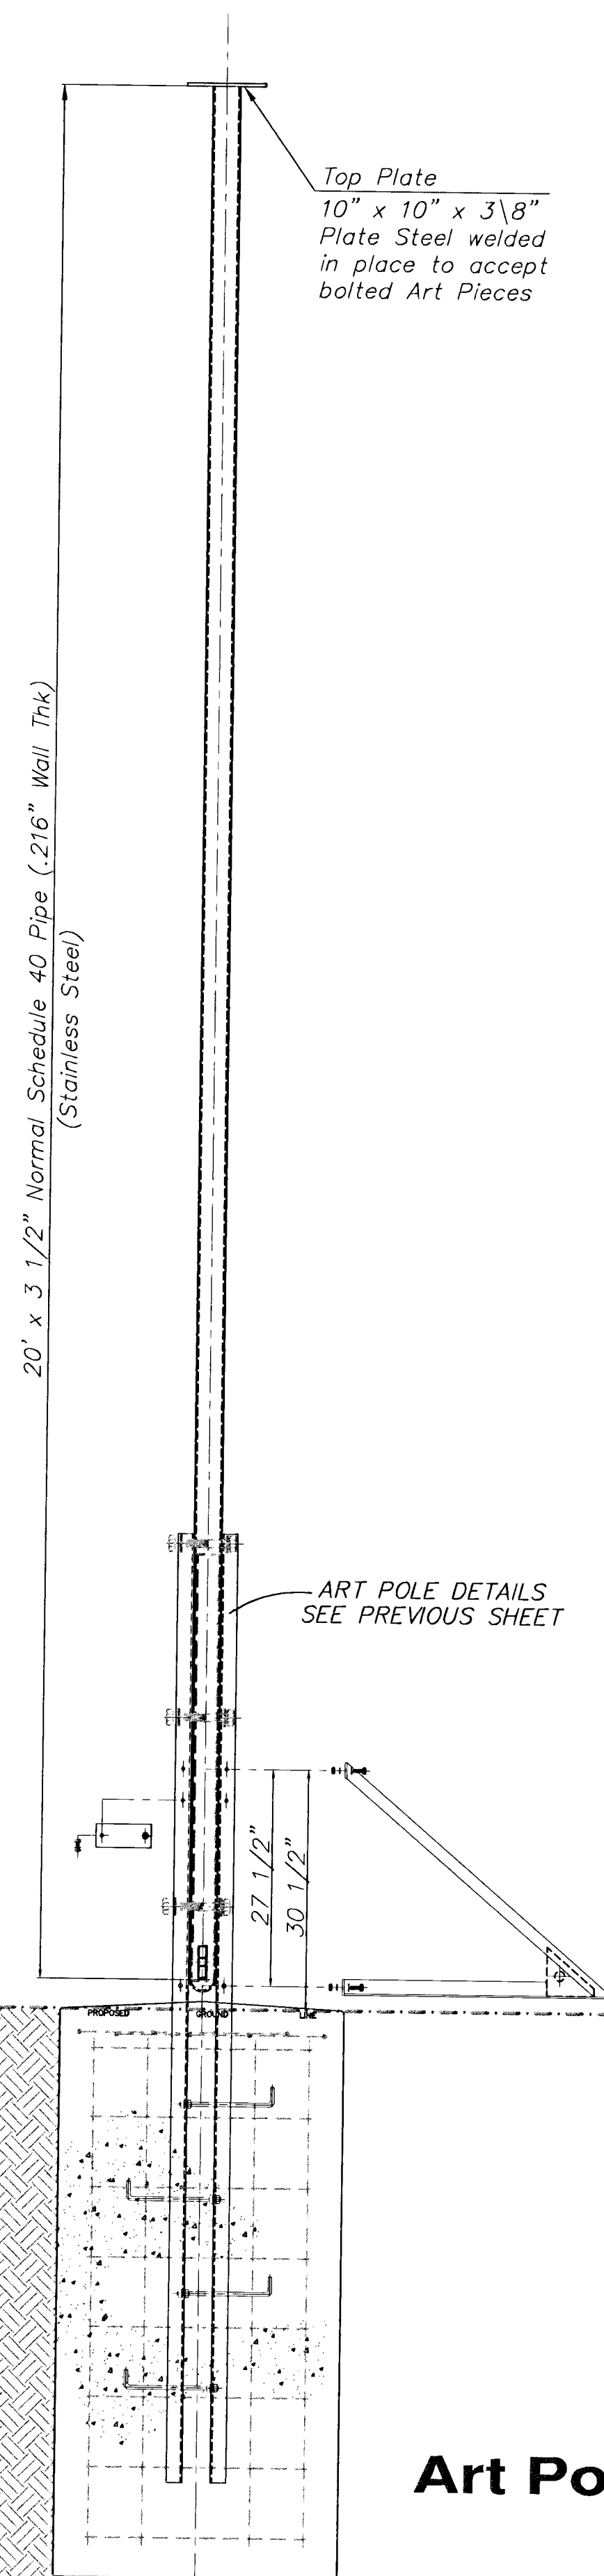


REMOVABLE HOIST BRACKET DETAIL


NOTE:

1. 2" x 2" Structural Steel (ANGLE IRON) Triangle
to be bolted in place at the time the support
structure is set in the concrete base so as to
provide for horizontal and vertical positioning and
leveling control of the pole support structure

Fastener Ass'y (x4)
3/8" x 1 1/4" NC Bolt
Flat Washer
Lock Washer
Nut

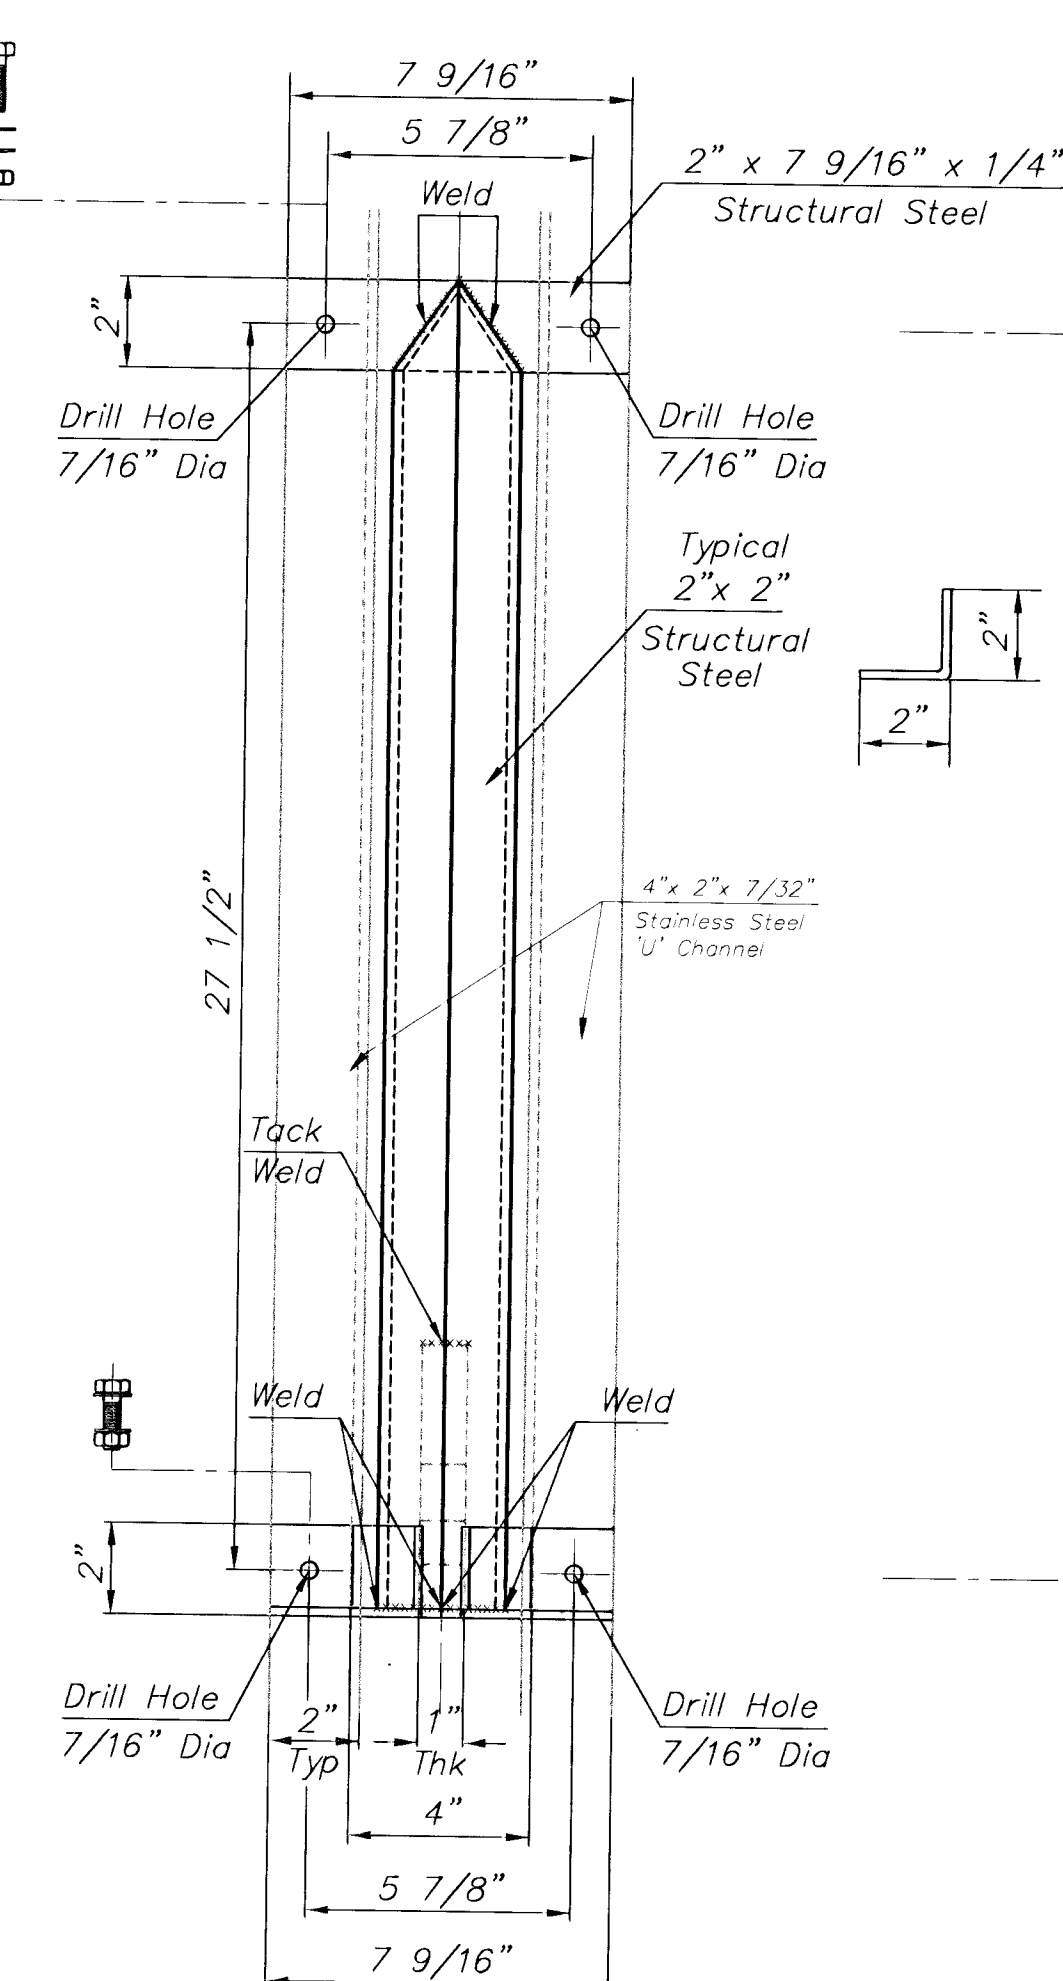

2" x 7 9/16" x 1/4"
Structural Steel

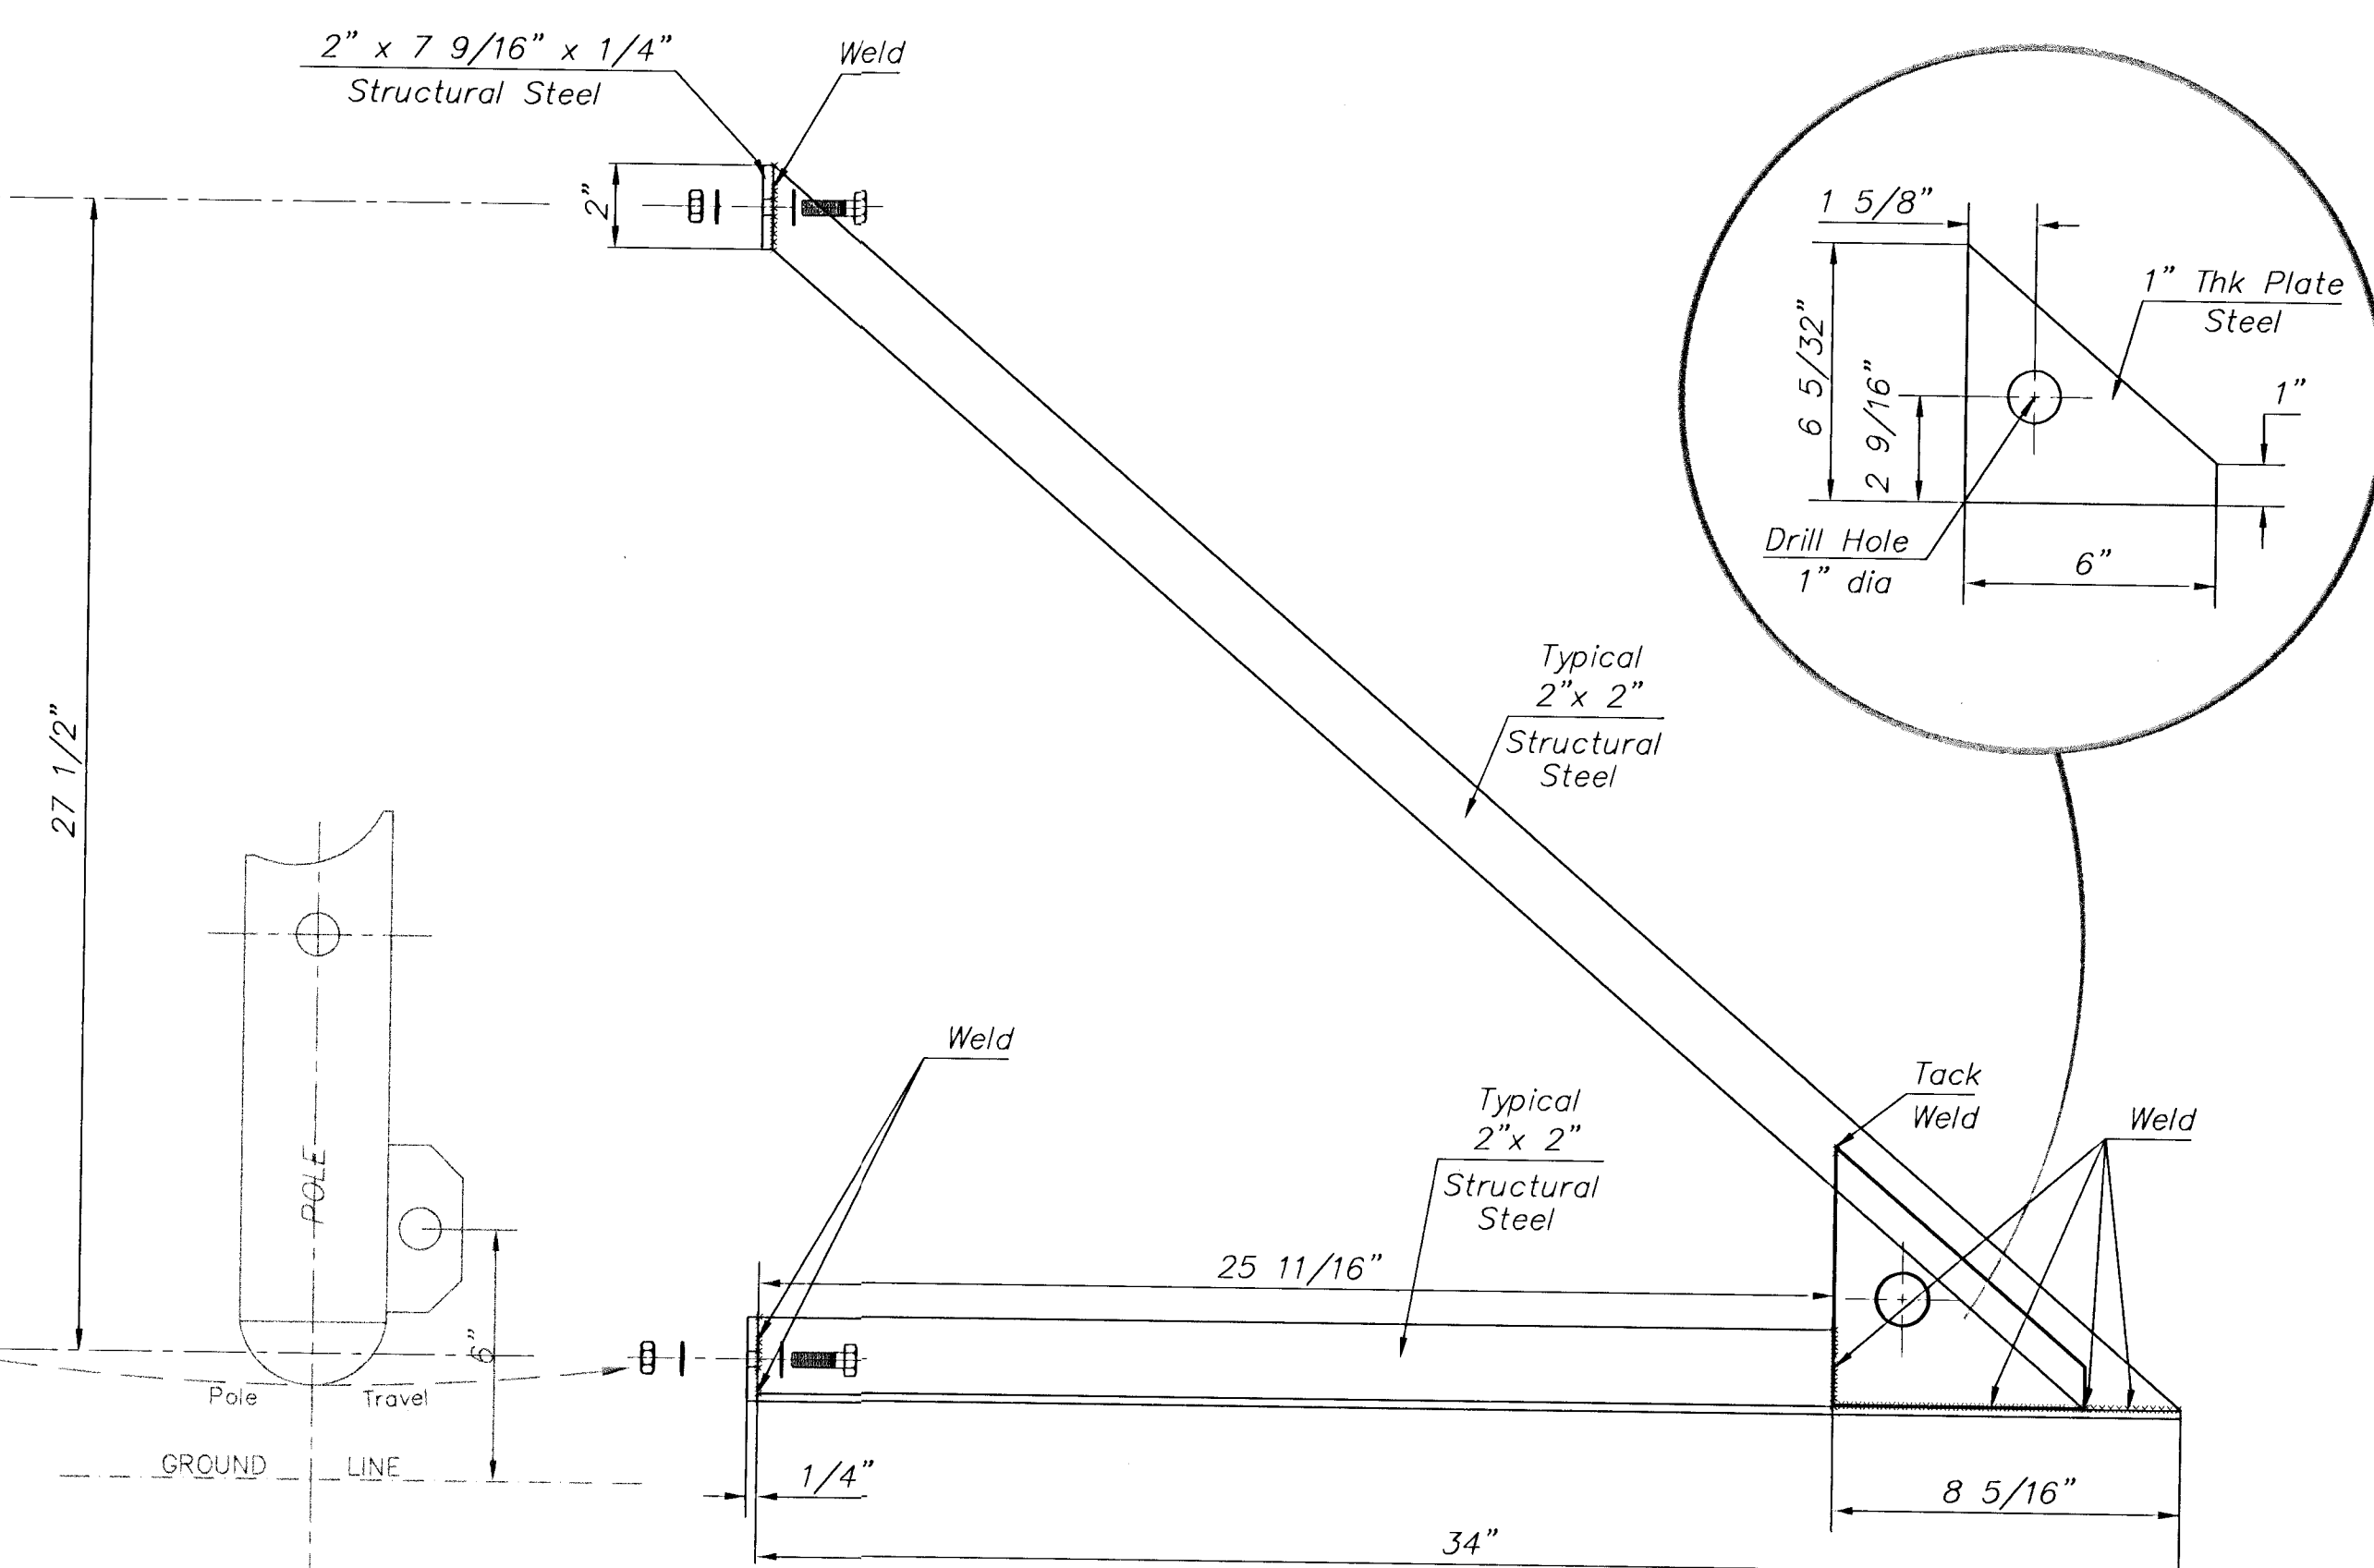

DESIGN	DATE	CITY PROJECT NUMBER	BAUGHMAN PROJECT NUMBER
STAFF	AUG 00		98-01-E965
DRAWN	SCALE	APPROVED	DIRECTOR
STAFF	NONE	JFB	F:\MCLN\NITLSCAPE
			SHEET NAME
			ARTPOL2.DWG

CAPITAL IMPROVEMENT PROJECT
ART POLE DETAILS
HOIST BRACKET PLAN
CENTRAL AVE & ZOO BLVD INTERSECTION IMPROVEMENTS

BAUGHMAN COMPANY P. A.
ENGINEERING, SURVEYING, & PLANNING
316-262-7271 • 315 ELLIS • WICHITA, KANSAS 67211

SHEET
OF 8
8

10-04-03-03