



FHWA REGION NO.	STATE	PROJECT NUMBER	FISCAL YEAR	SHEET NUMBER	TOTAL SHEETS
7	KANSAS	87 N-0189-01	2002	11	11

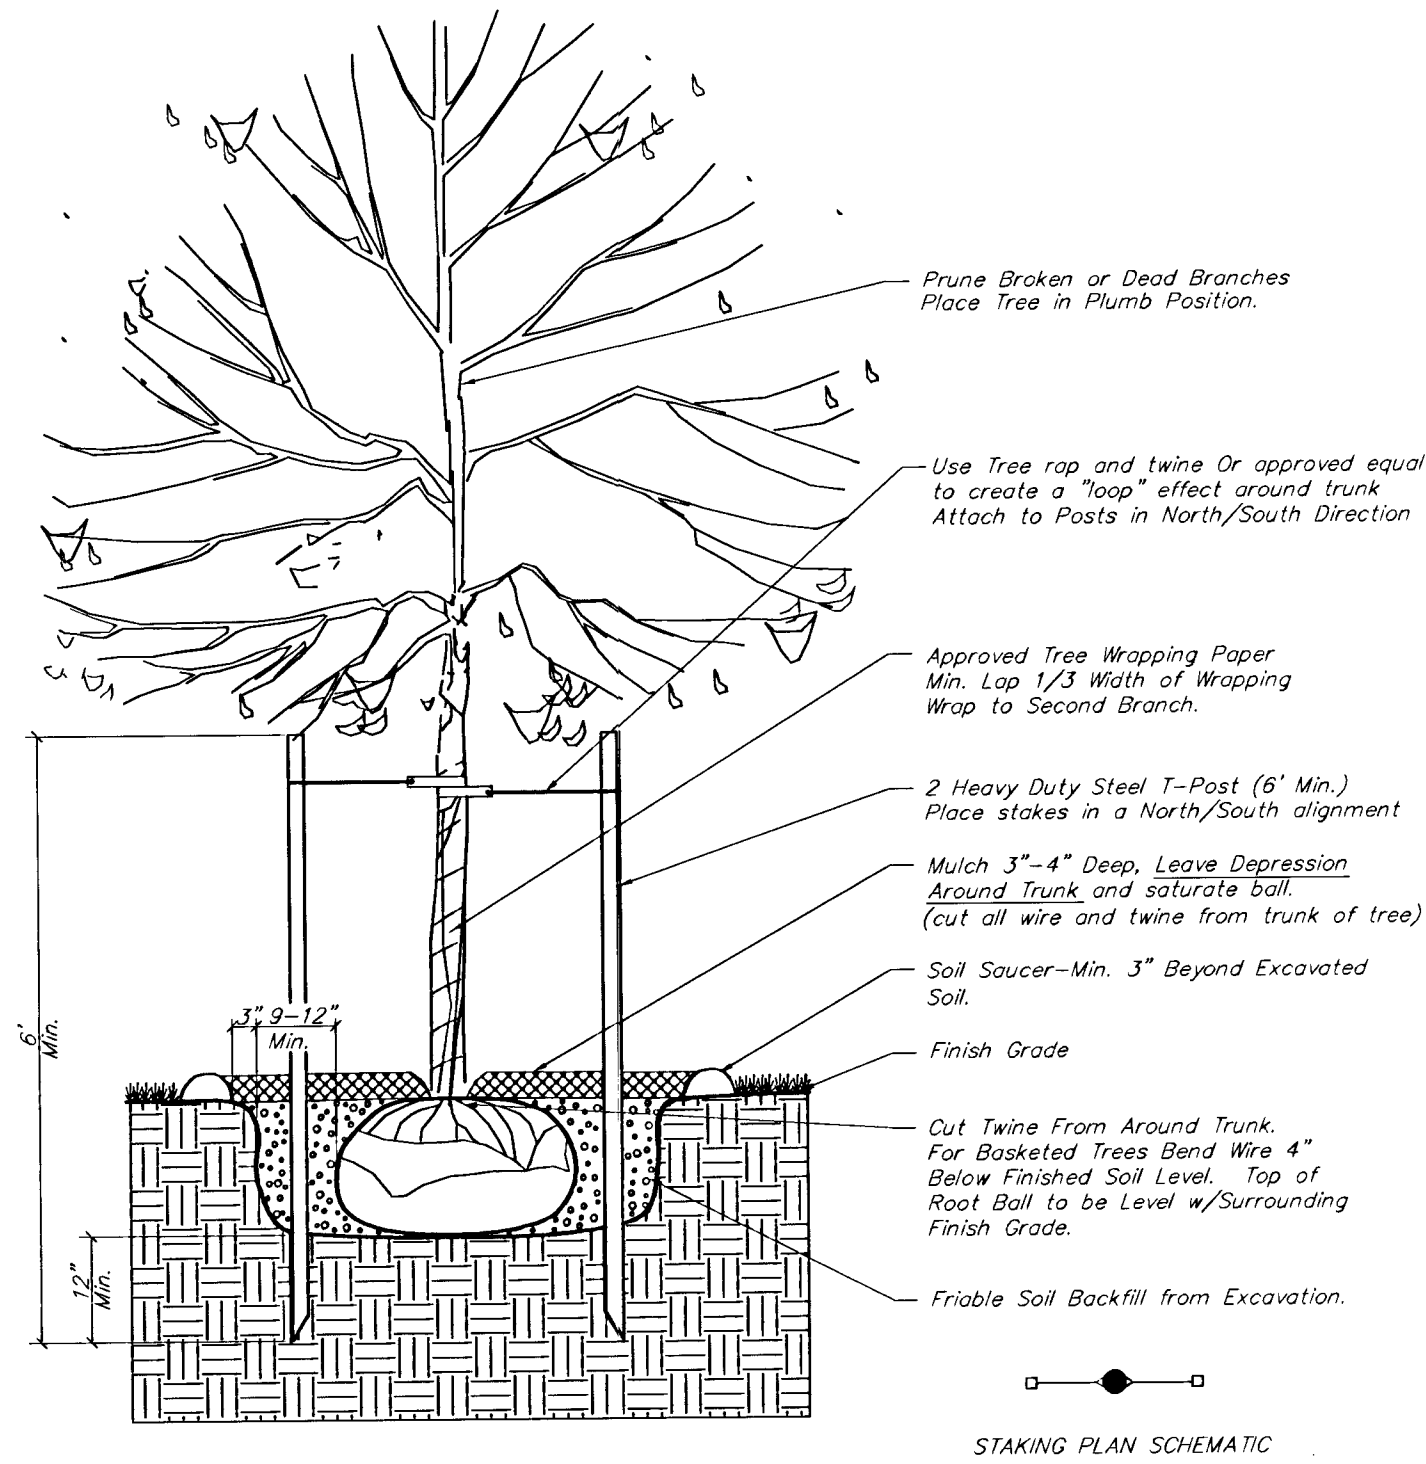

TREE PLANTING & STAKING DETAIL
Deciduous Trees Larger than 2" Cal.
Evergreen Trees Larger than 6' Height
No Scale

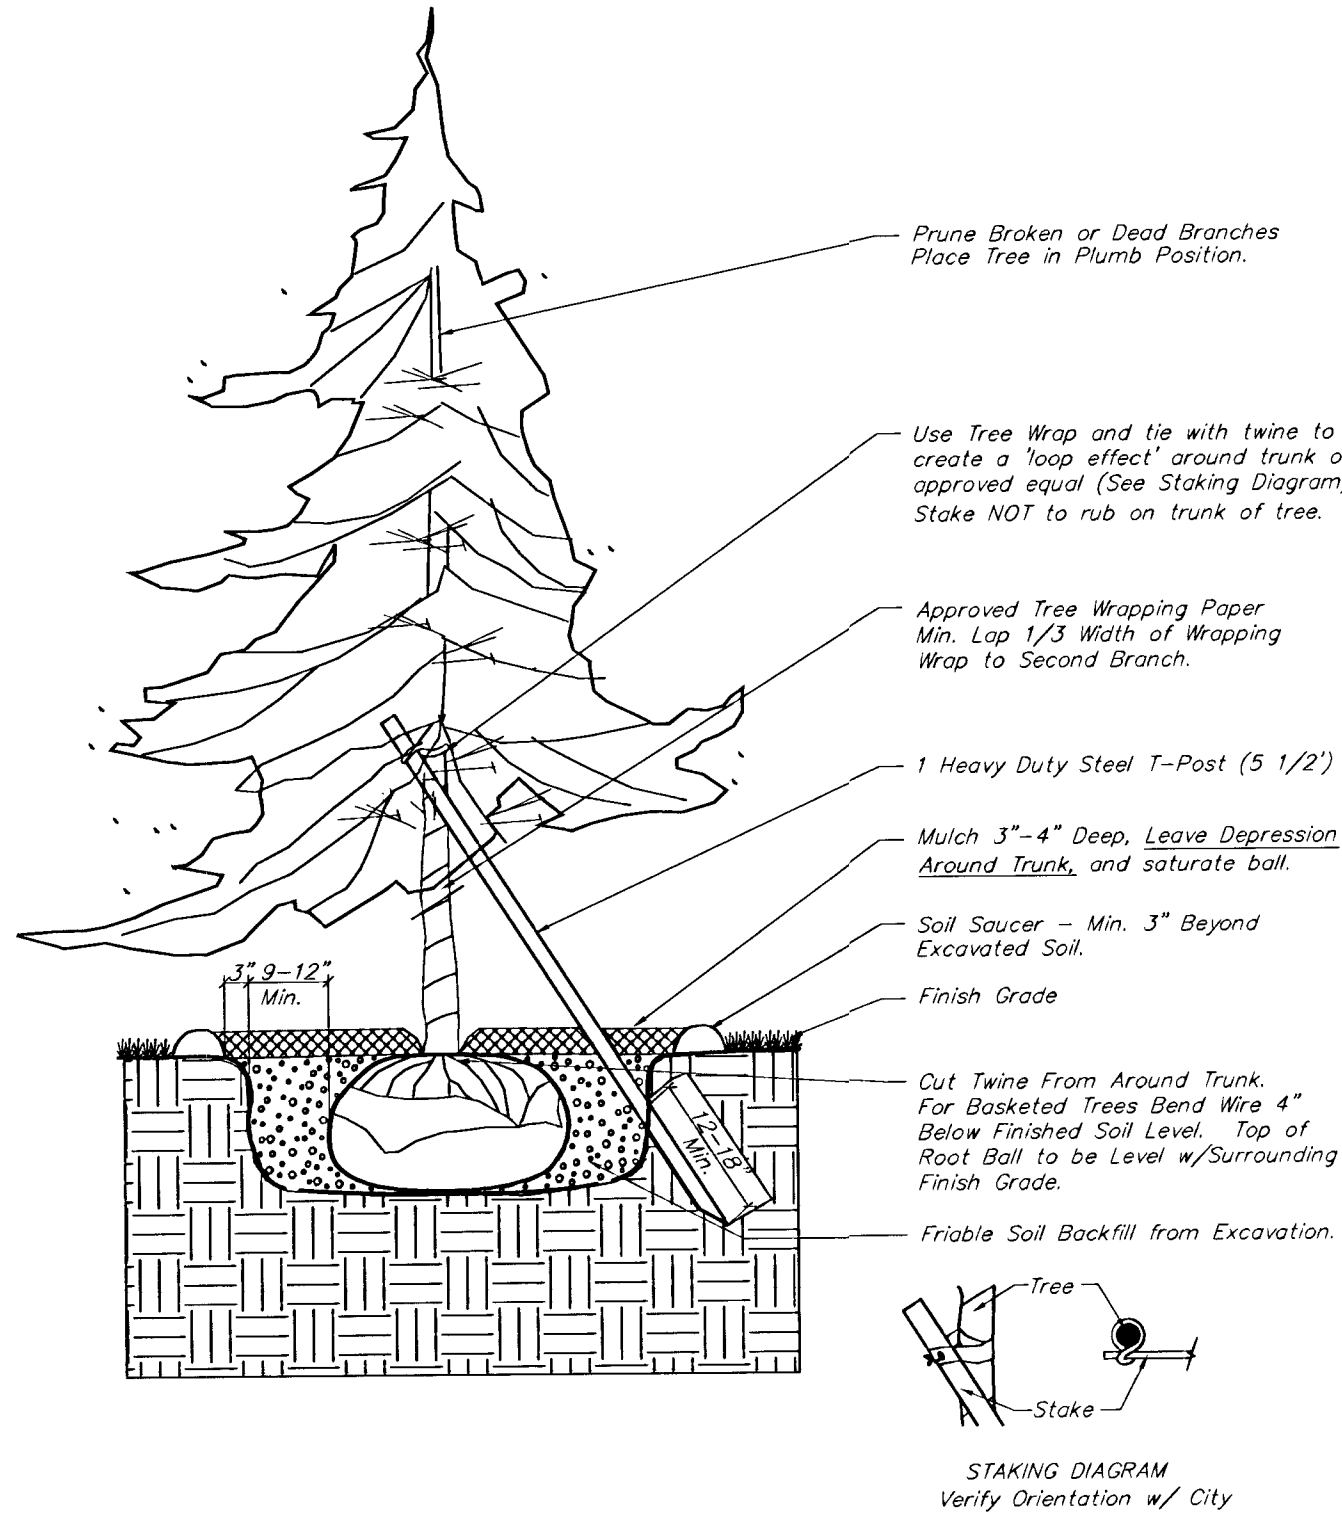

TREE PLANTING & STAKING DETAIL
Deciduous Trees 2" Cal. and Smaller
Evergreen Trees 6' Height and Smaller
No Scale

PLANTING NOTES:

1. Total quantities of material shown on the Landscape Bid Quantities shall take precedence over quantities shown on the Landscaping Plans. Landscaping Contractor shall be responsible for verifying all quantities.
2. Trees with broken leaders or no central leader will NOT be accepted. All tree branching shall be a minimum height of 6 feet at planting.
3. Existing Plant Material called out or shown as "to Remain" shall be protected at all times during construction. Place snow fencing or approved equal around the drip line of each tree to be saved.
4. Mulch all planting beds with 3-4 inches of mulch. Mulch all tree saucer wells with 3 inches of mulch. Mulch material to be shredded hardwood (cypress) mulch of uniform consistency.
5. Metal edging shall be used to separate all new turf areas from existing planting beds. Edging shall be from Pro-Steel Co., using 10 gauge thickness, commercial grade, or approved equal.
6. Prior to any excavation for landscaping purposes the location of underground utilities shall be determined by calling Kansas One Call at 1-800-344-7233. Contractor shall be responsible for any damage done to existing utilities.
7. The following items are **SUBSIDIARY** to the planted material: Excavation, Prepared Backfill, Fertilizer, Mulch, Stakes, Wire, Weed Barriers, Edging Material, Rubber Trunk Protectors, Water Tree Wrap, Herbicide.
8. Report any discrepancies in the planting plan to the Engineer or Landscape Architect, prior to starting construction.

SUMMARY OF PLANTING QUANTITIES (TOTAL)

QTY.	BOTANICAL NAME	COMMON NAME	SIZE	CONDITION	REMARKS
6	Quercus x shumardii	Shumard Oak	2" Cal.	B&B	Single Stem Only
57	Acer ginnala 'Flame'	Amur Flame Maple	2" Cal.	B&B	Single Stem Only
9	Cercis canadensis 'Oklahoma'	Oklahoma Redbud	2" Cal.	B&B	Single Stem Only
20	Pistacia chinensis	Chinese Pistachio	2" Cal.	B&B	Single Stem Only
11	Pyrus calleryana 'Chanticleer'	Chanticleer Pear	2" Cal.	B&B	Single Stem Only
3	Juniperus virginiana	Eastern Red Cedar	12'- 15' Ht.	B&B	Single Stem Only
15	Pinus nigra	Austrian Pine	6' - 7' Ht.	B&B	Single Stem Only
24	Berberis thunbergii 'Crimson Pygmy'	Crimson Pygmy Barberry	2 Gal.	Cont.	Healthy & Full
5	Calamagrostis x acutiflora 'Foerster's'	Foerster's Feather Reed Grass	2 Gal.	Cont.	Healthy & Full
12	Rosa x 'White'	White Flower Carpet Roase	1 Gal.	Cont.	Healthy & Full

Note: See Planting Notes for all Installation Specs.



1100 MacARTHUR • P.O. BOX 16005
WICHITA, KS 67216 • 316-529-0002
FAX: 529-8883 • landscap@rbk.com
RESIDENTIAL • COMMERCIAL

REVISED

21st Street North - 119th St. W. to Maize Rd.
LANDSCAPE PLAN
WICHITA, KANSAS

Ruggles & Bohm, P.A.
Engineering, Surveying, Land Planning
924 North Main
Wichita, Kansas 67203
www.rbkansas.com
(316) 264-8008
(316) 264-4621 fax
E-mail: info@rbkansas.com

DESIGN	JUL	SHEET 11 OF 11
DRAWN	JUL	
REVIEW	JUL	
UTILITY	JUL	
DATE	Oct. 2002	

DRAWING FILE f:\21st\details2	PROJECT NUMBER 472-83138
----------------------------------	-----------------------------