

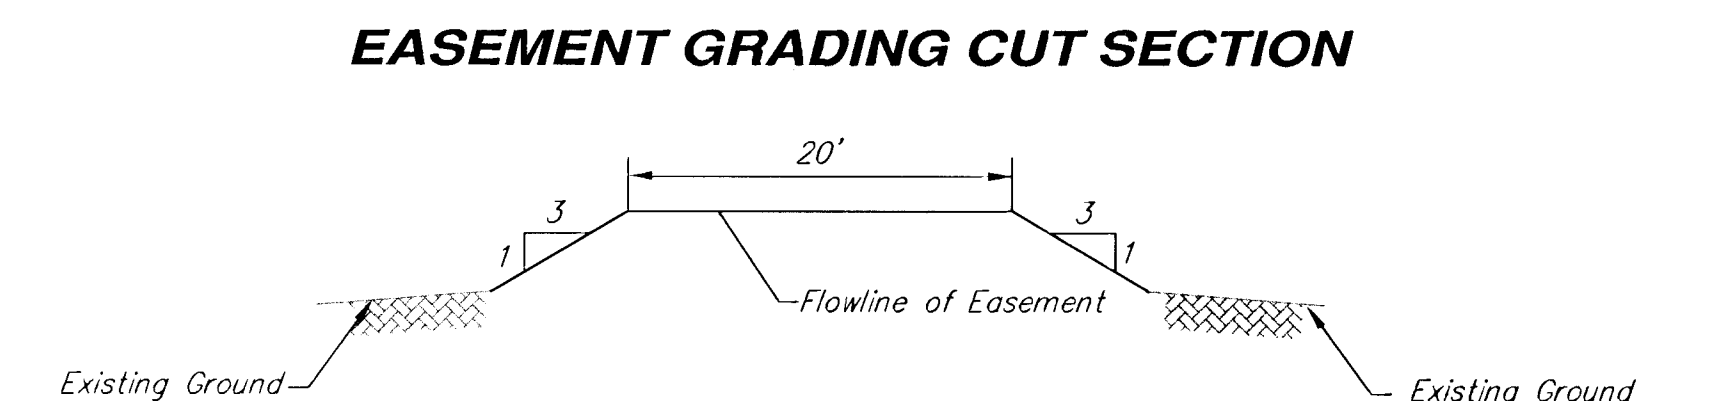


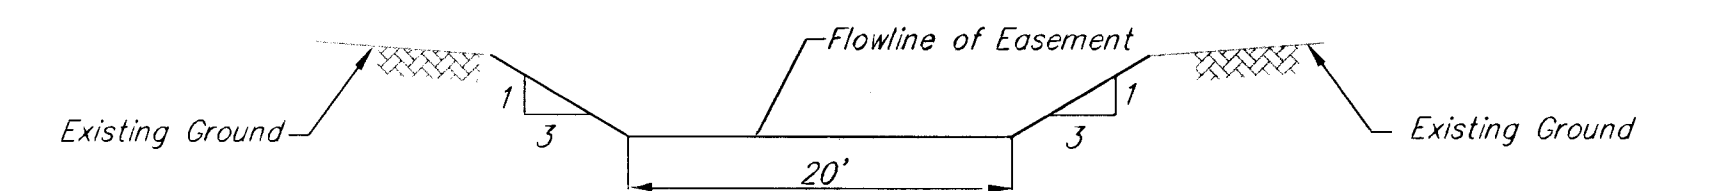


FOR INFORMATION ONLY
EASEMENT QUANTITIES
CUT: 620 CU. YDS.
FILL: 33 CU. YDS.

XXXXX LINEAR SEDIMENT BARRIER

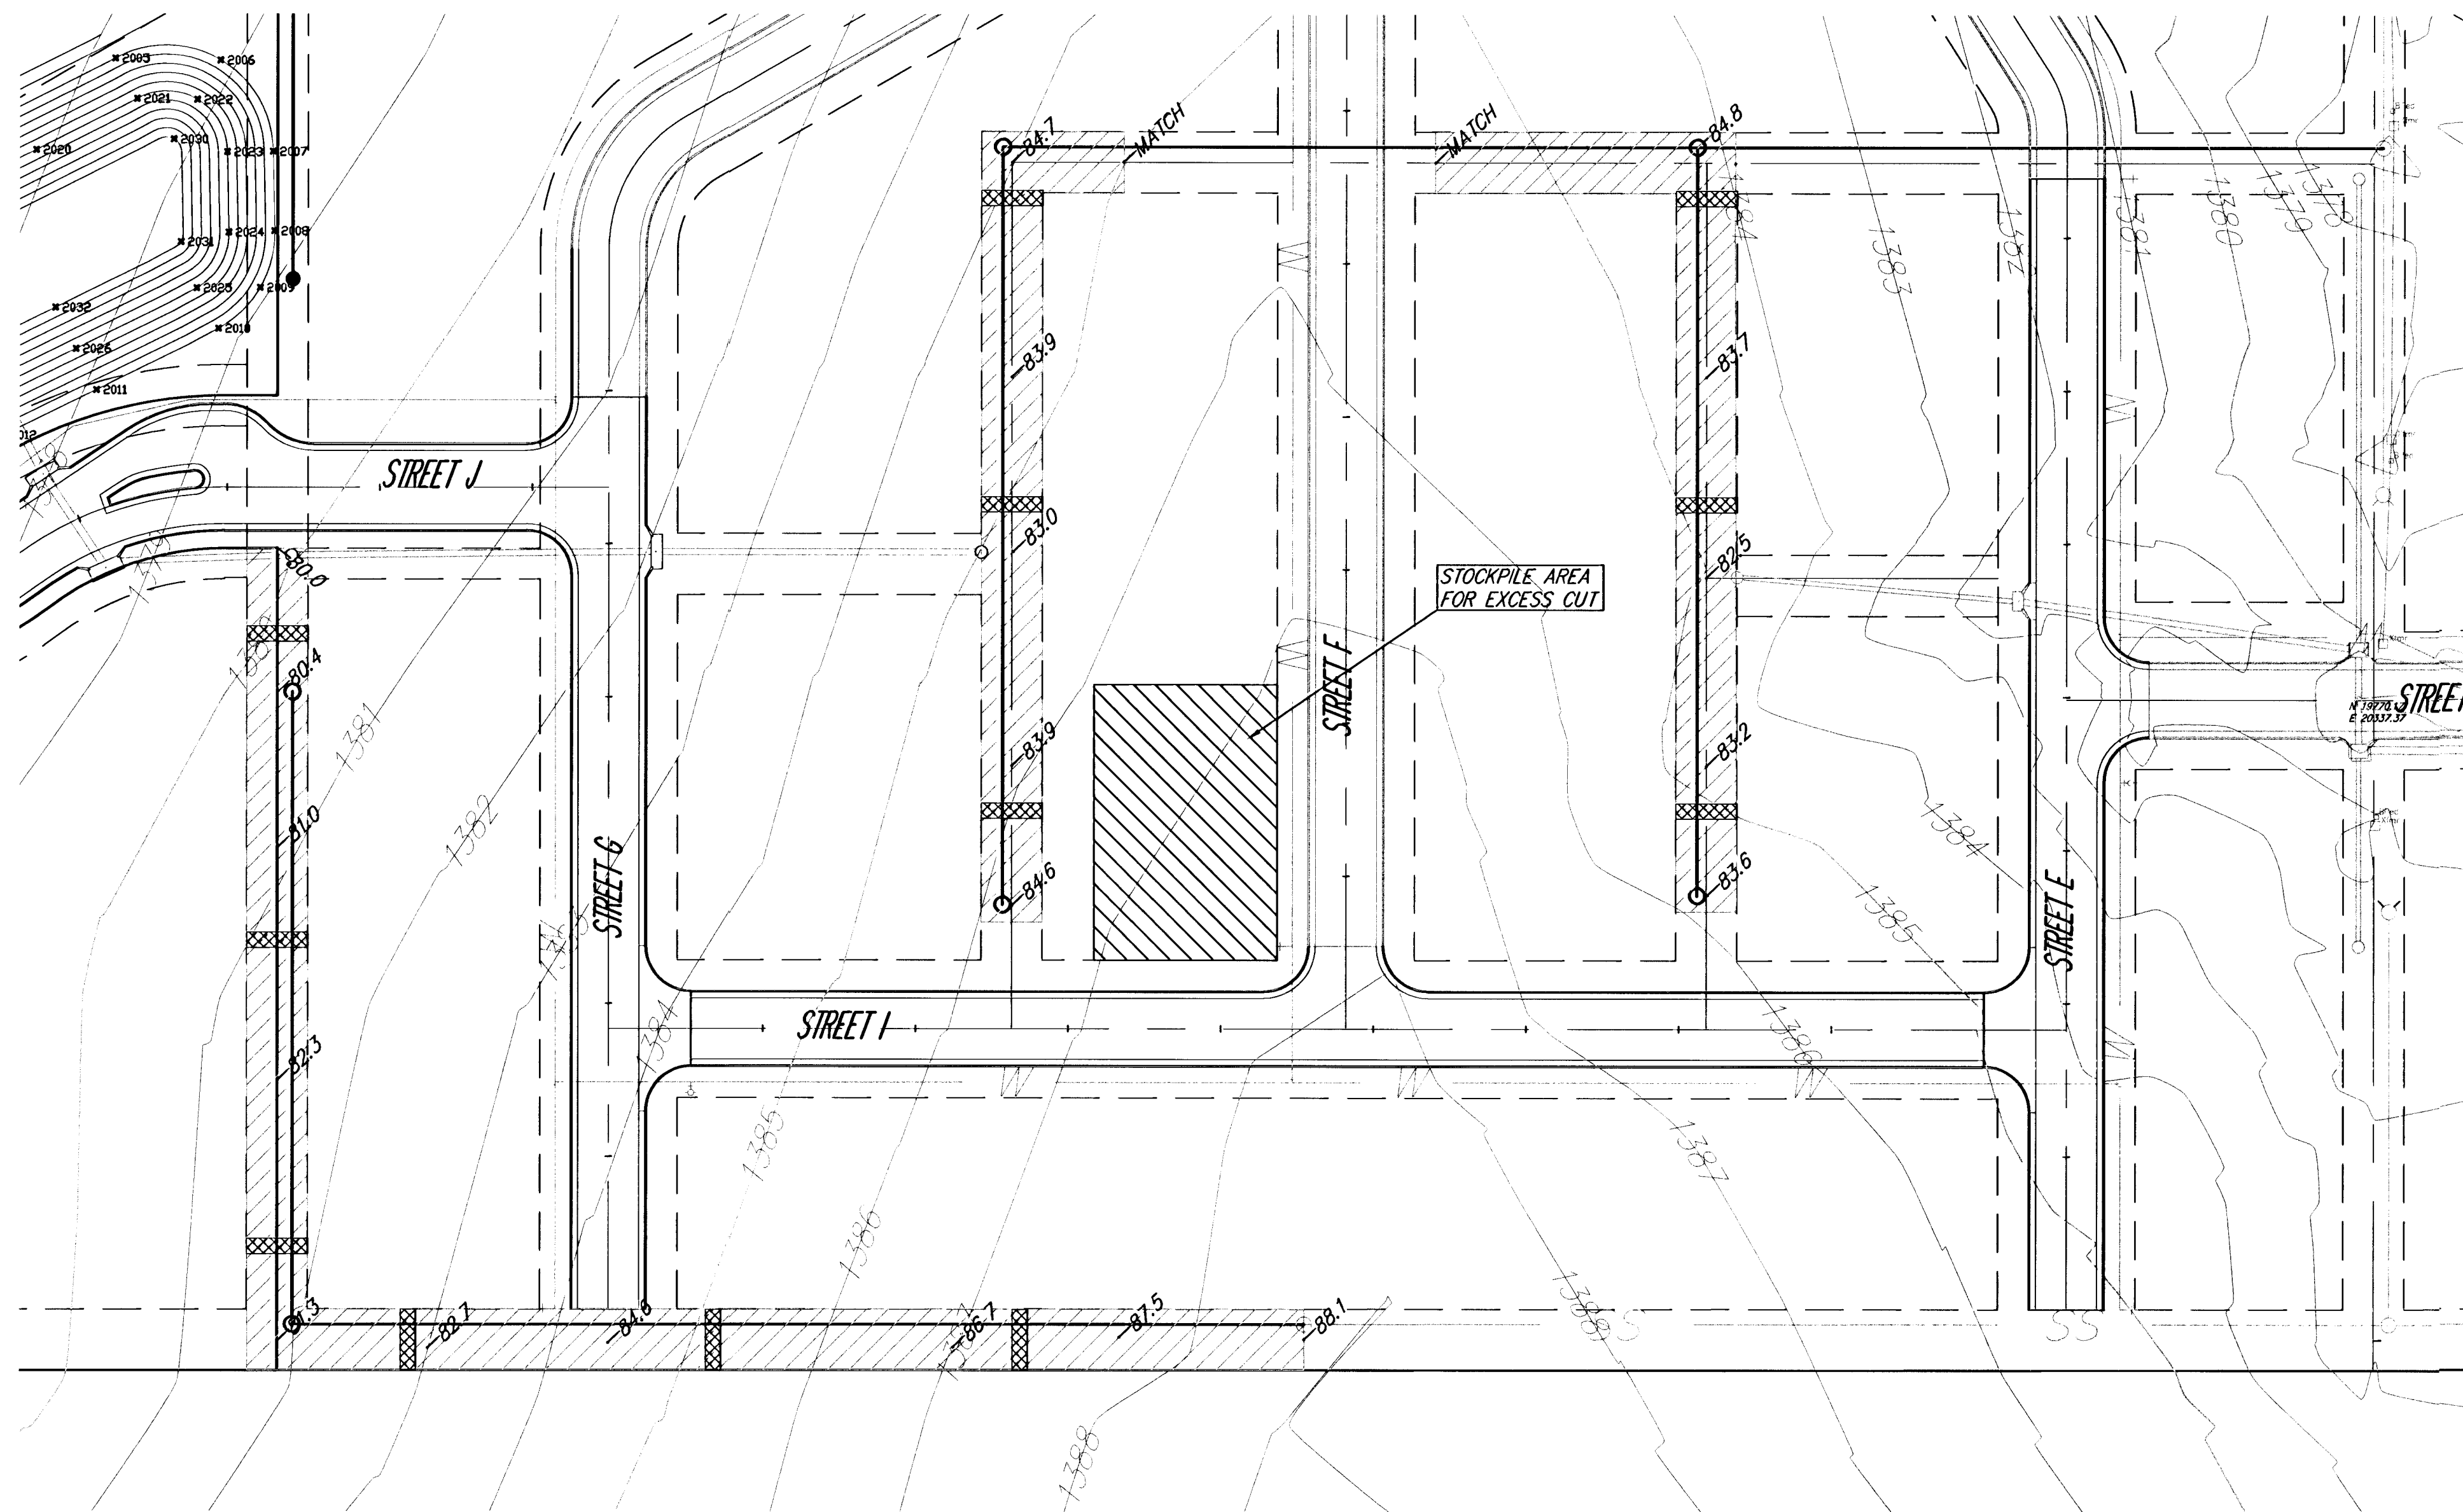

SCALE 1" = 40'
IRON = •

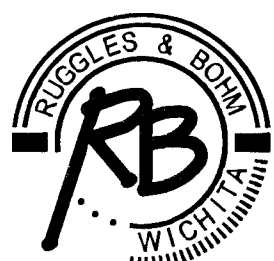MAPLE SHADE ADDITION Easement Grading WICHITA, KANSAS				
 Ruggles & Bohm, P.A. Engineering, Surveying, Land Planning 924 North Main Wichita, Kansas 67203 www.rbkansas.com (316) 264-8008 (316) 264-4621 fax E-mail: info@rbkansas.com	DESIGN	EJG	REVISIONS	SHEET
	DRAWN	EJG		
	REVIEW			
	UTILITY			
DRAWING FILE Sanitary Sewer {EASEMENT GRADING}	PROJECT NUMBER 468-83994	DATE June 8, 2005	4 OF 9	