



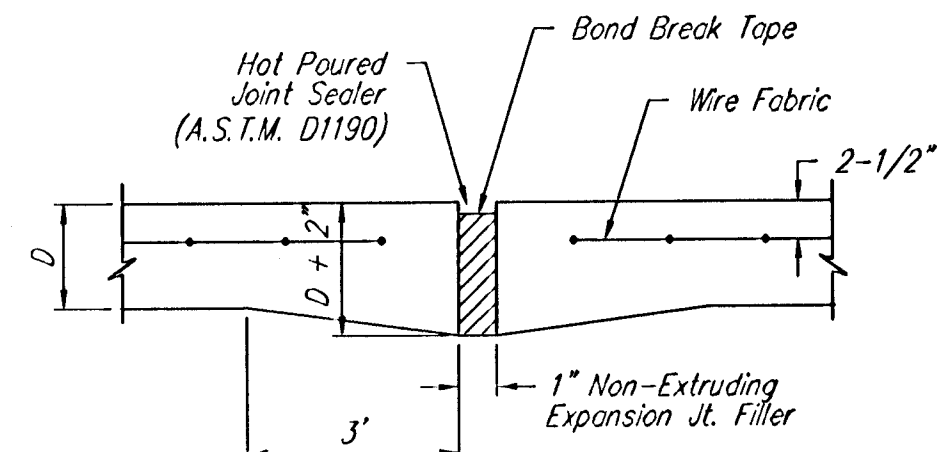


EXPANSION JOINT


NOTE: Extra Thickness to be Subsidiary to Price of Square Yards Pavement

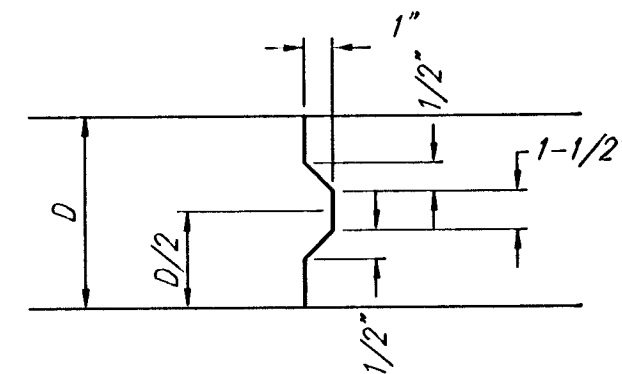


KEYWAY DETAIL

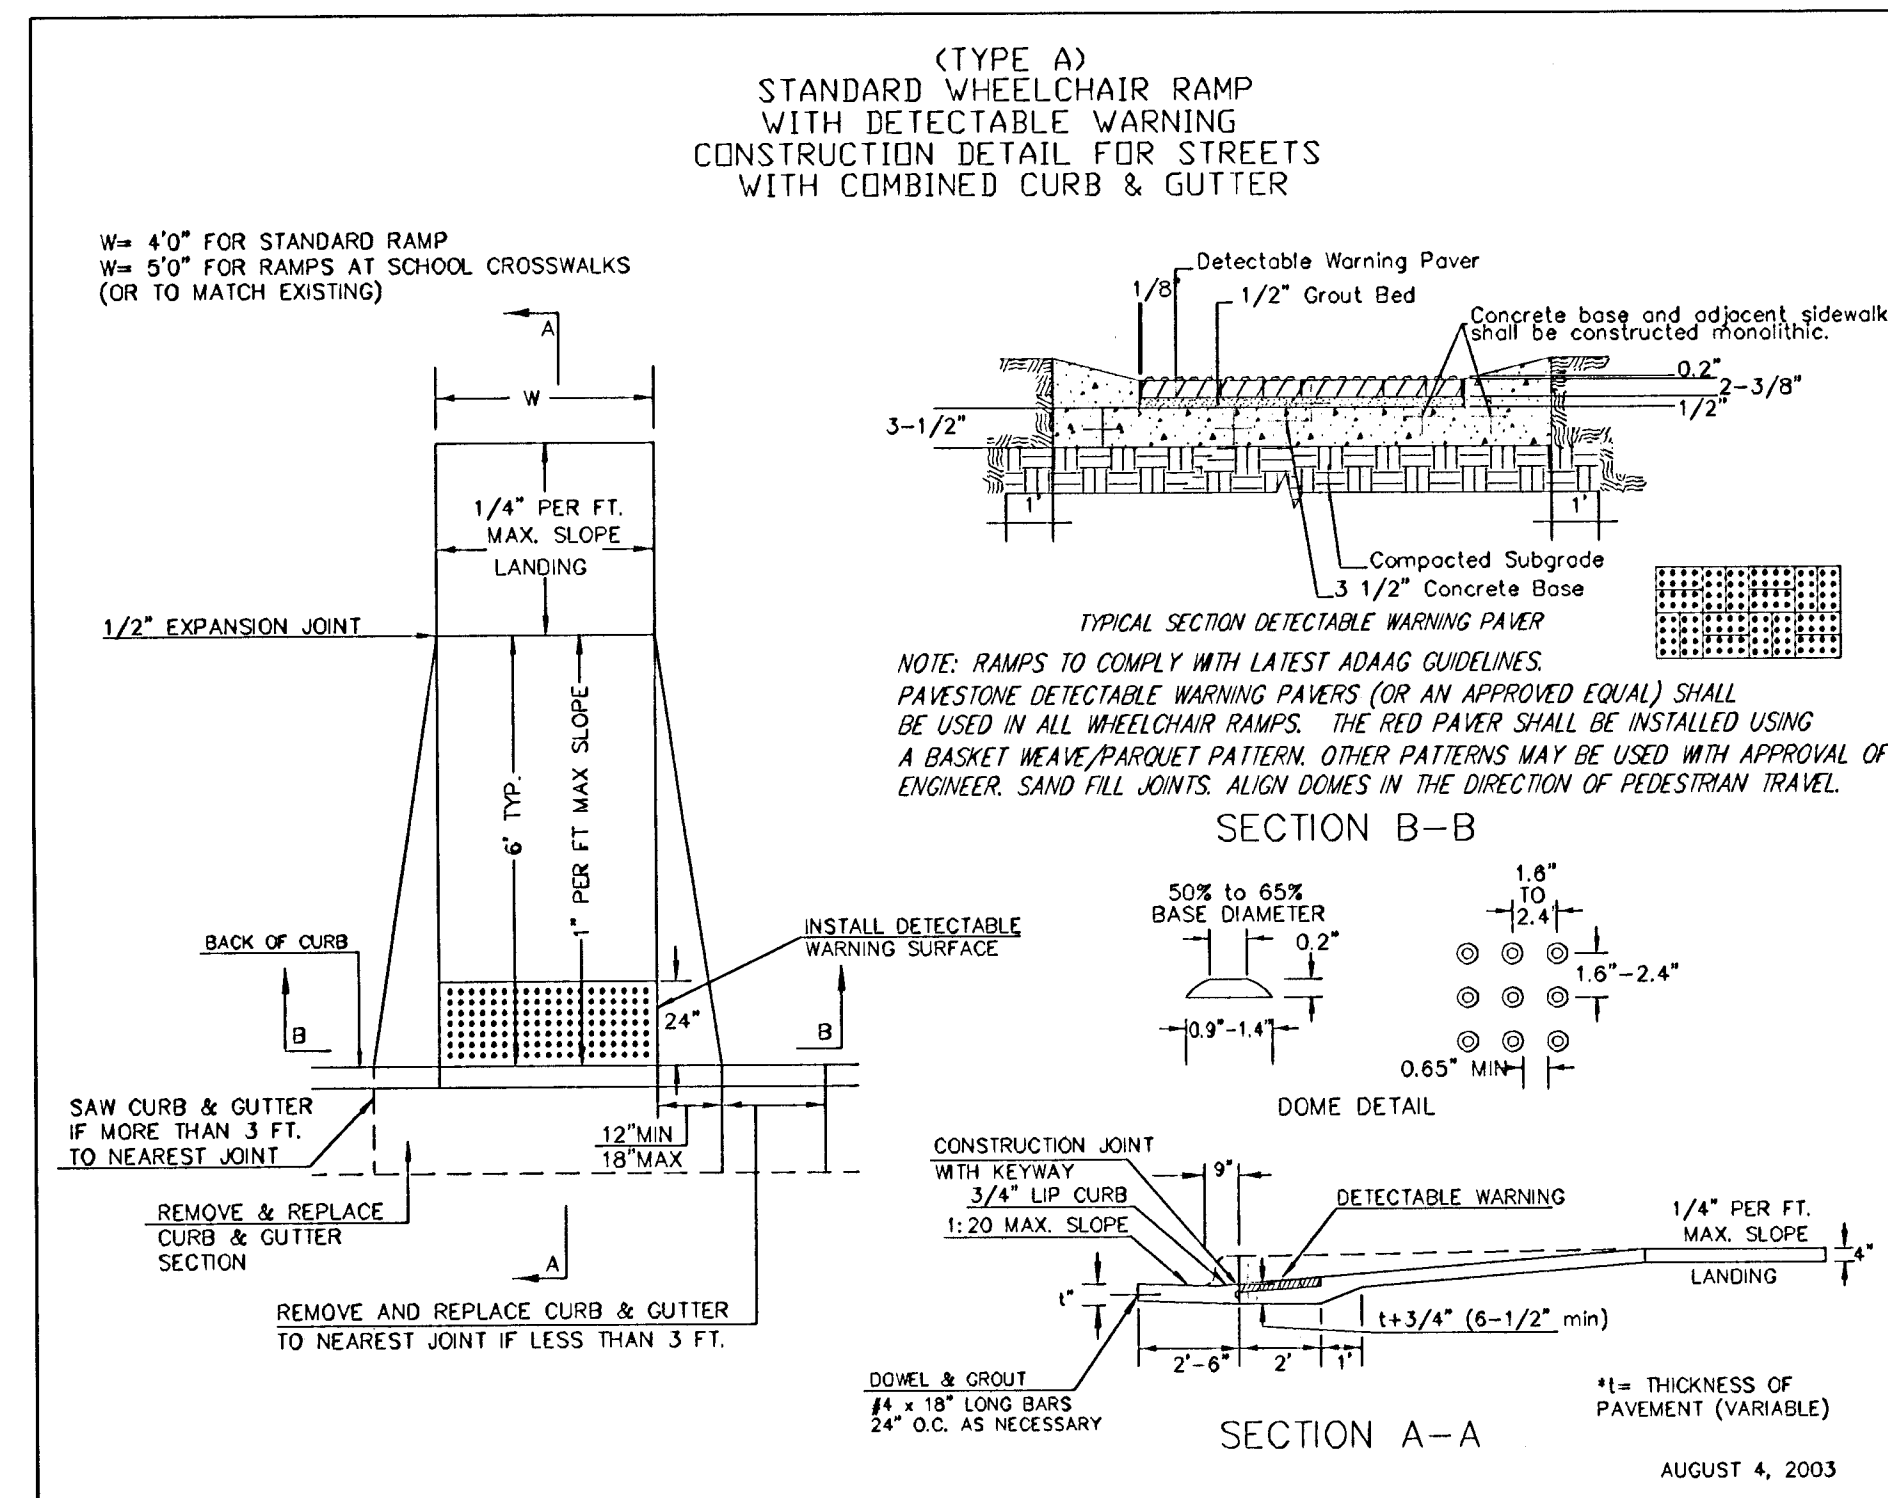


WHEELCHAIR RAMP DETAIL

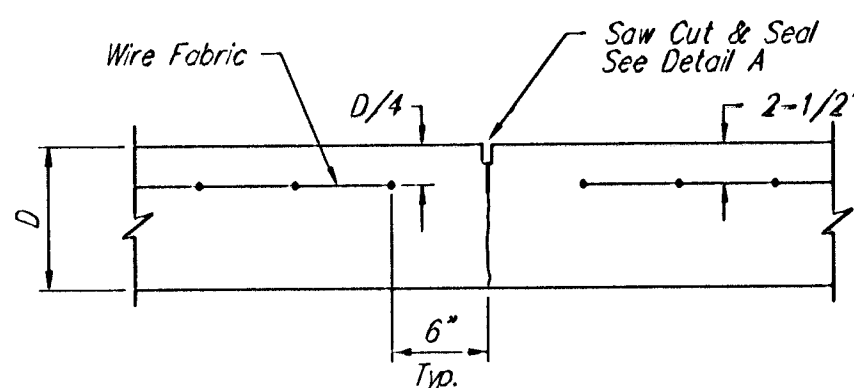


CONTRACTION JOINT DETAIL (C.J.)

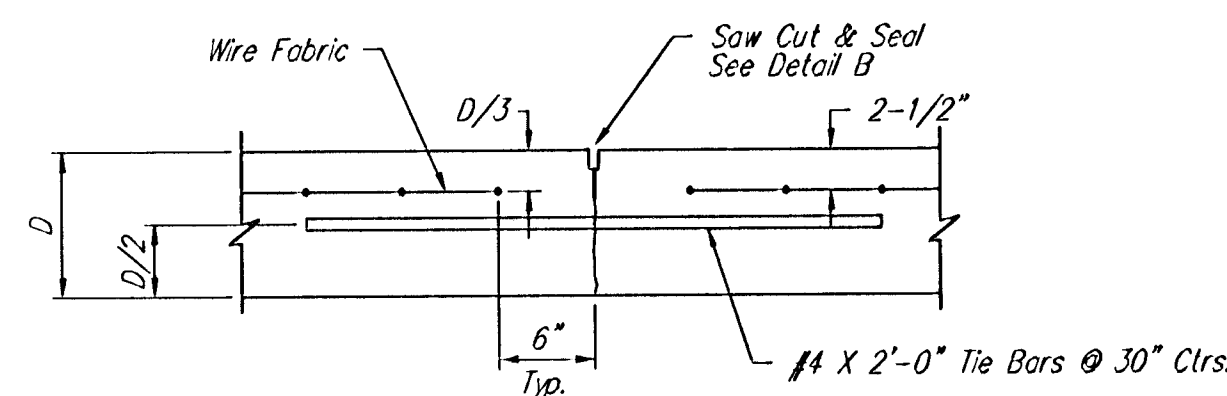


LONGITUDINAL JOINT DETAIL (L.J.)

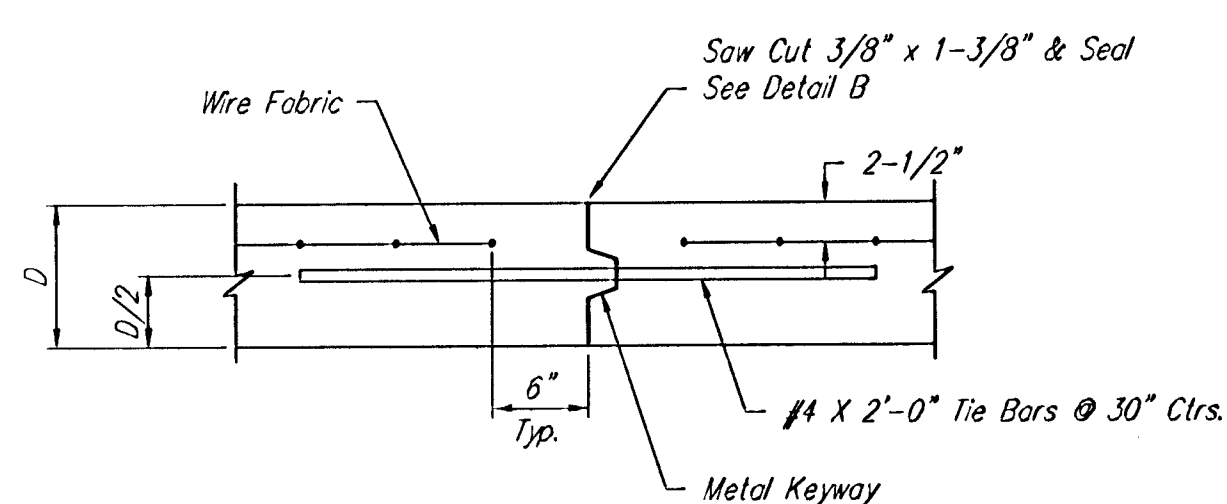


OPTIONAL LONGITUDINAL JOINT DETAIL (L.J.) (CONSTRUCTION JOINT)

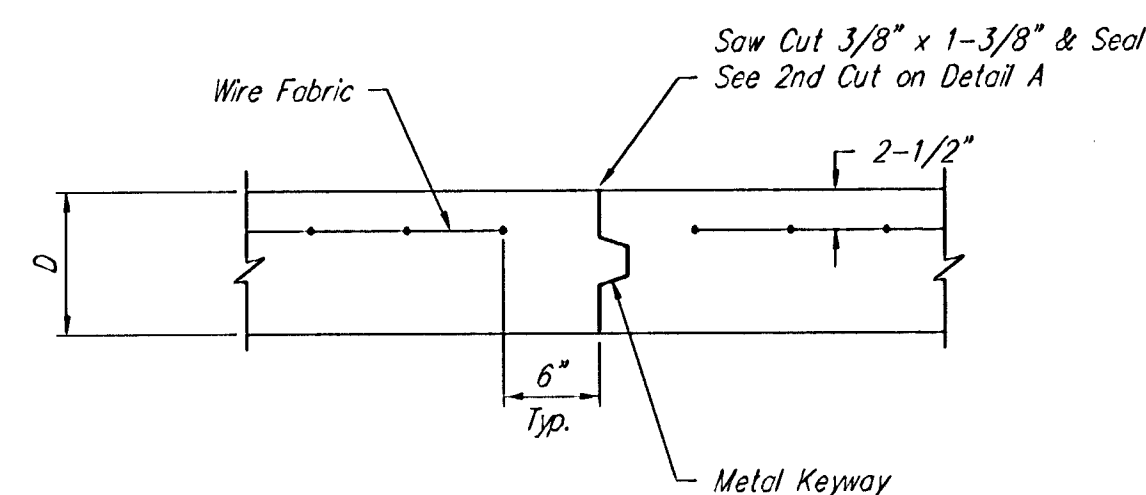


OPTIONAL CONTRACTION JOINT (CONSTRUCTION JOINT)

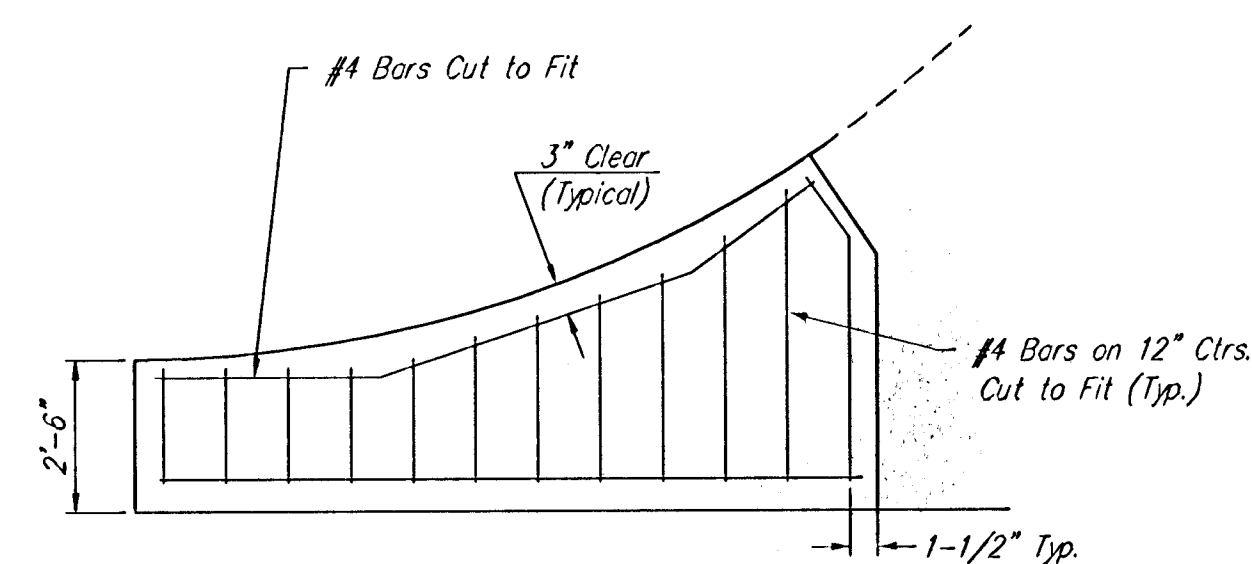



WING REINFORCING DETAIL

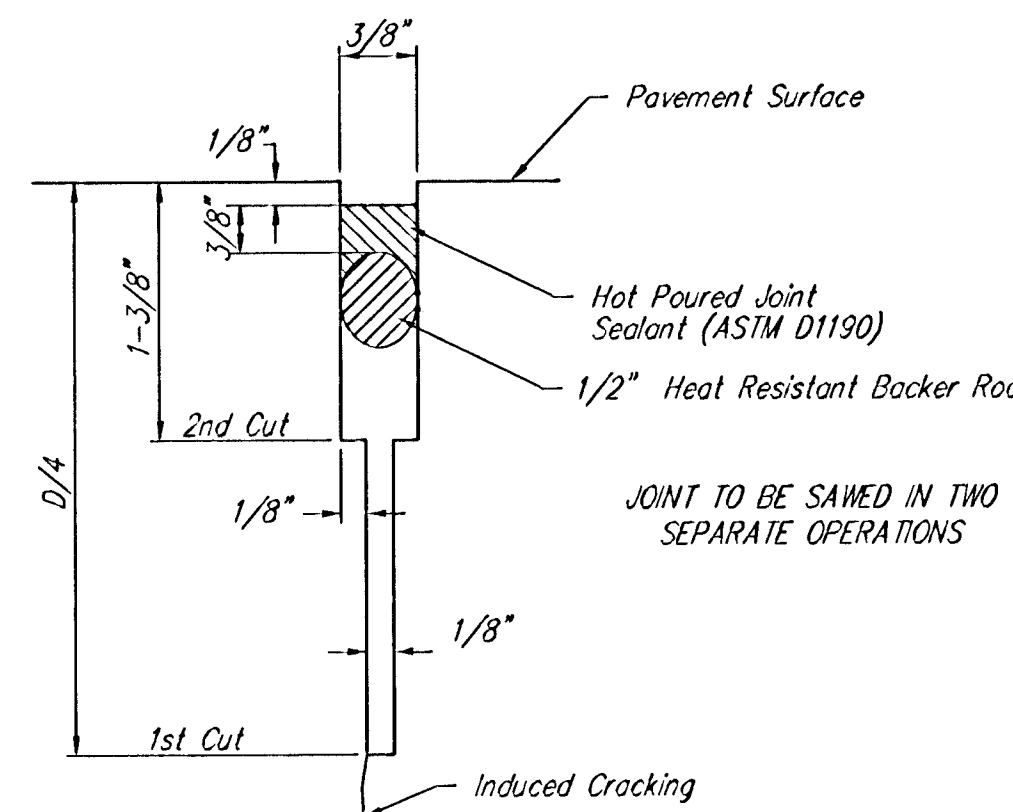

SAW JOINT DETAIL "A"

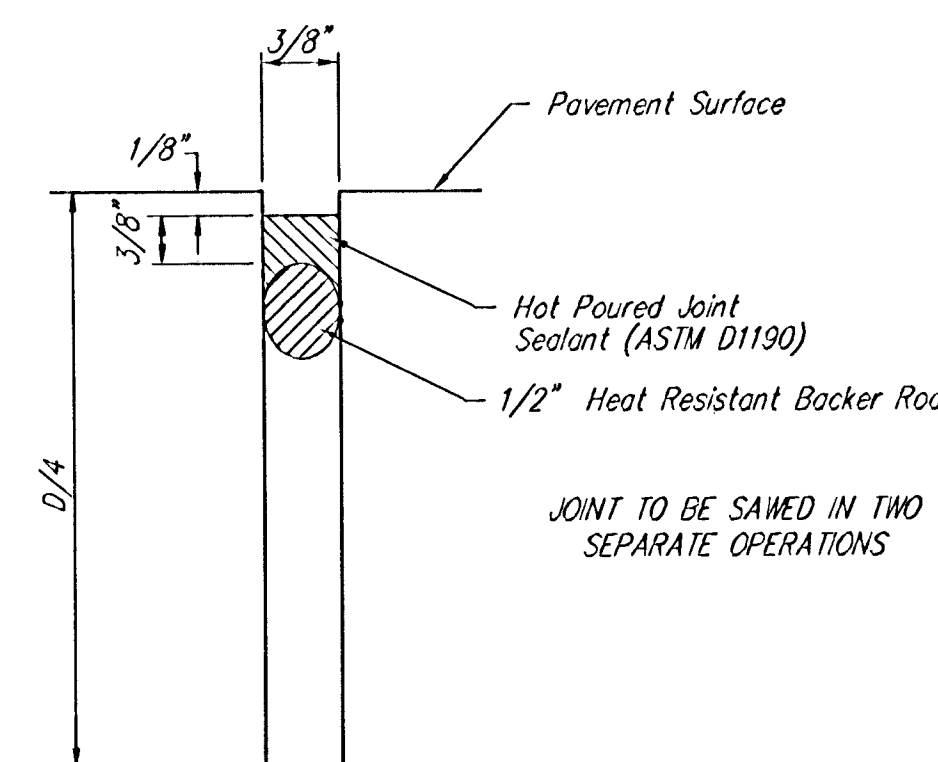

SAW JOINT DETAIL "B"

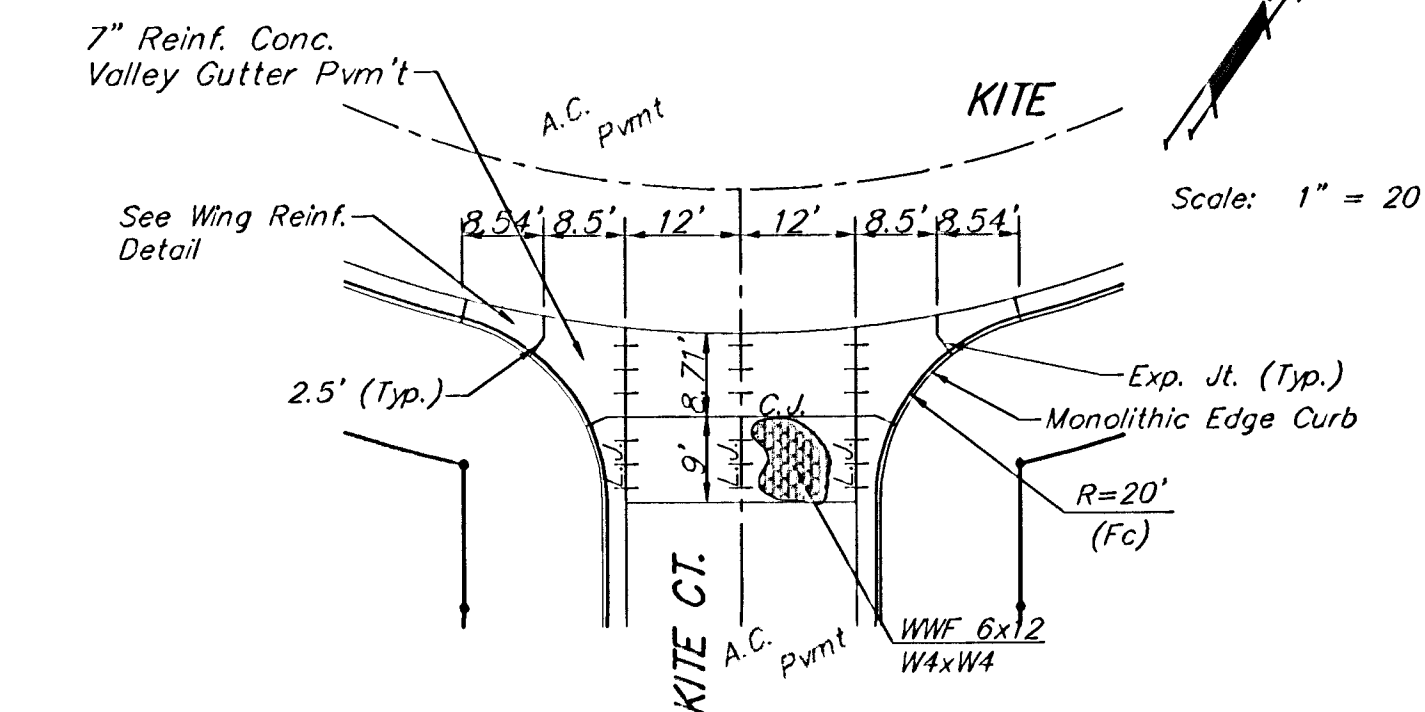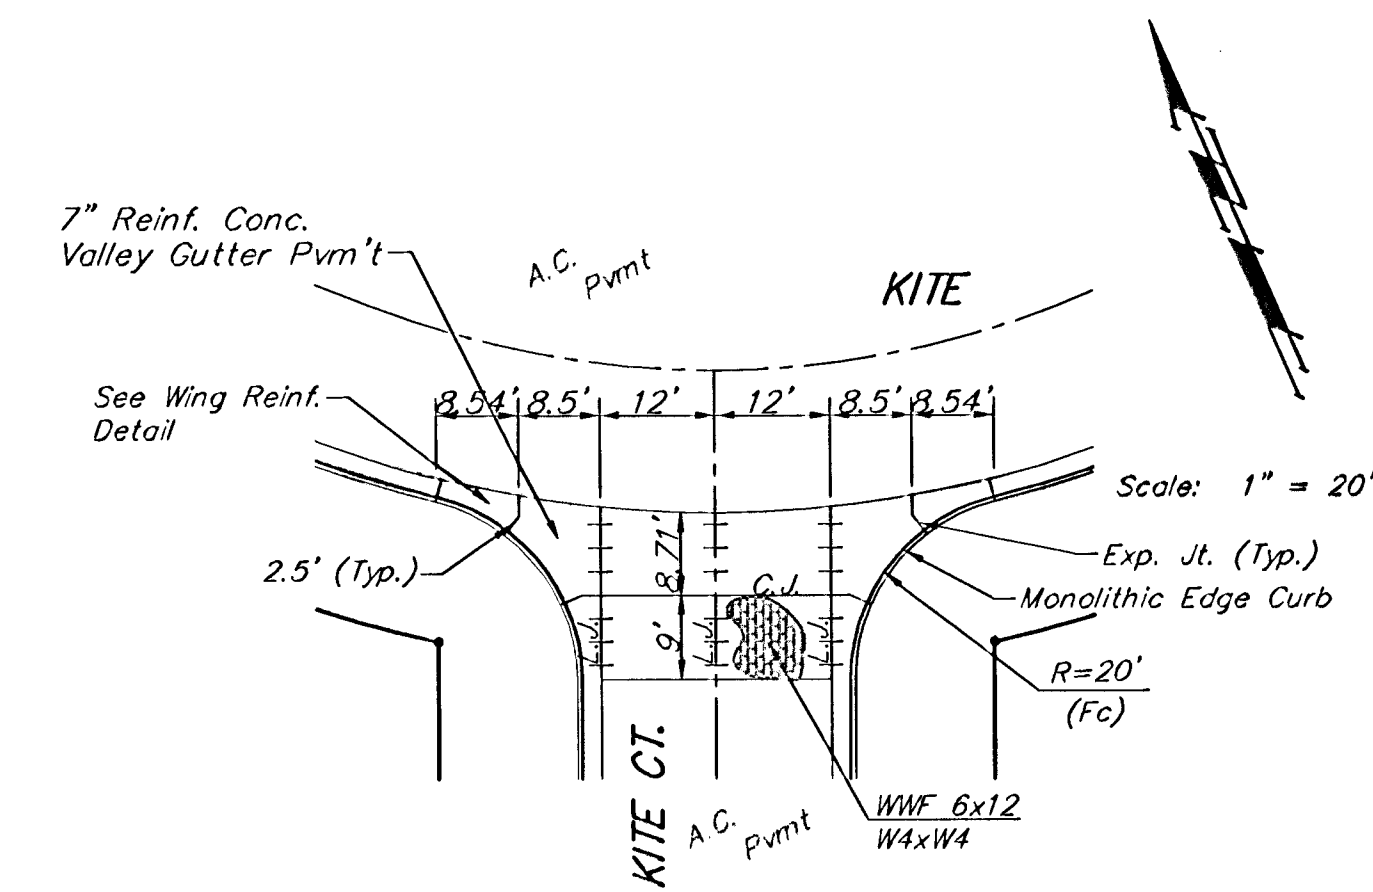

NOTE: 6 inch X 12 inch W4XW4 Wire Fabric Reinforcing Shall Be Placed So That The Wires With The 6 inch Spacing Will Run Parallel With The Longitudinal Joints.

Baughman VALLEY GUTTER DETAILS	
Baughman Company, P.A. 313 Ellis St. Wichita, KS 67211 P 316-262-7271 F 316-262-0149 ENGINEERING SURVEYING PLANNING LANDSCAPE ARCHITECTURE	
PROJECT NUMBER 472-04264	DESIGN STAFF DRAWN STAFF
REVISIONS	APPROVED DATE 01/06
	SCALE NONE
	SHEET 5 OF 44
Falcon Falls 2nd VPI Vgdetail 05-10-E376	