




23.80' $\begin{matrix} EXC = 11.3 \\ LF = 20.1 \\ CF = 6.3 \end{matrix}$

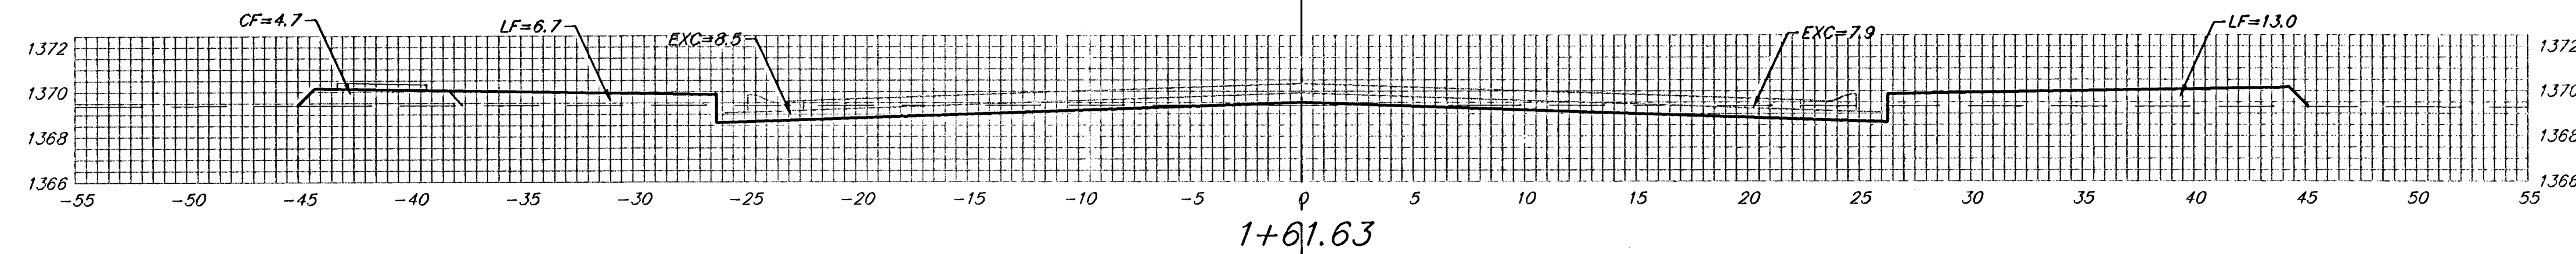


14.57' $\begin{matrix} EXC = 7.7 \\ LF = 11.6 \\ CF = 3.3 \end{matrix}$

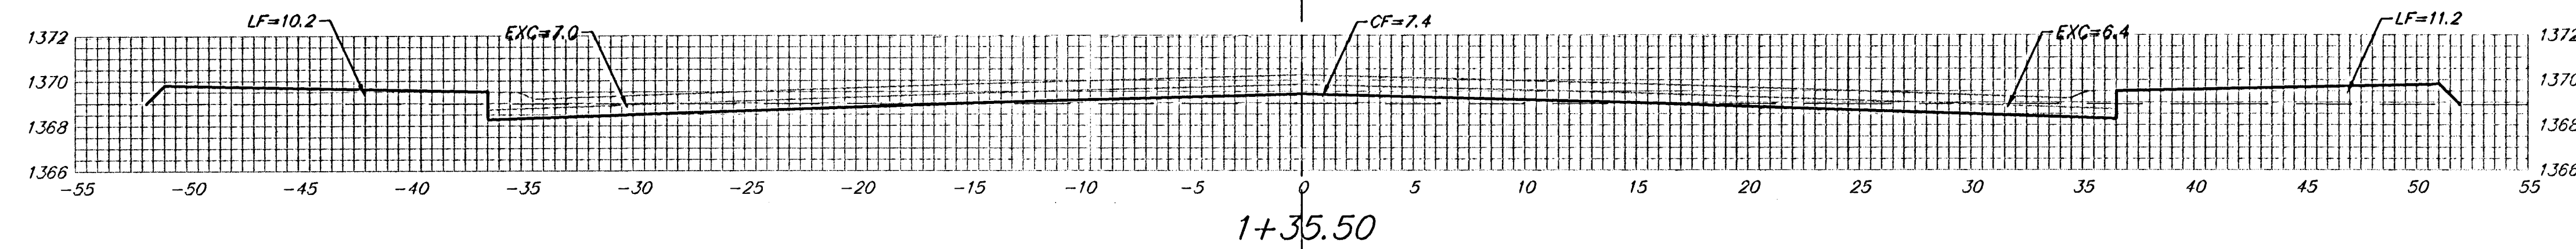


26.13' $\begin{matrix} EXC = 14.4 \\ LF = 19.9 \\ CF = 10.8 \end{matrix}$

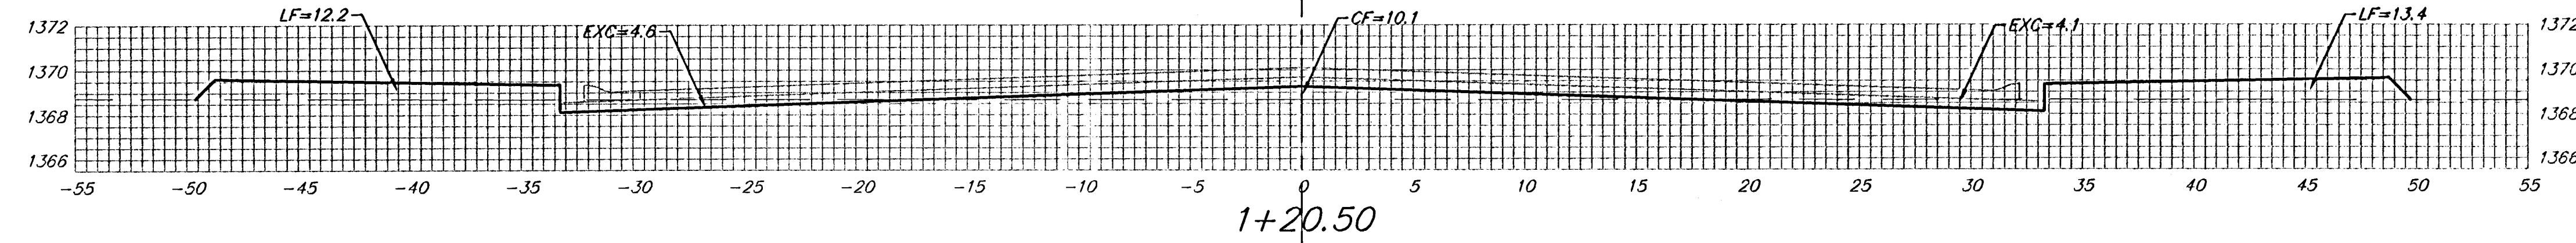

15.00' $\begin{matrix} EXC = 6.1 \\ LF = 13.1 \\ CF = 4.9 \end{matrix}$

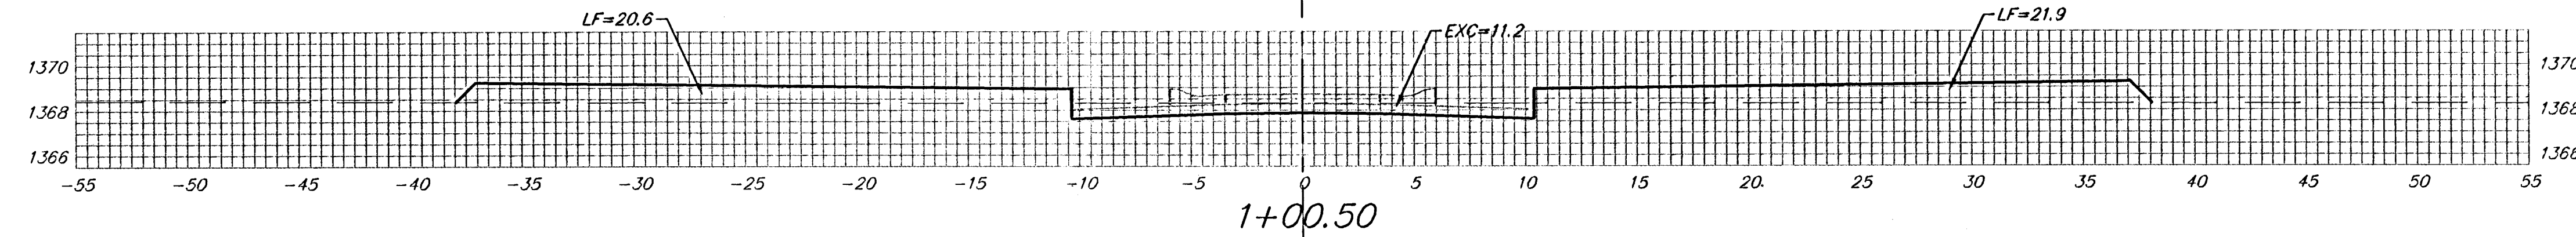

20.00' $\begin{matrix} EXC = 7.4 \\ LF = 25.2 \\ CF = 3.7 \end{matrix}$

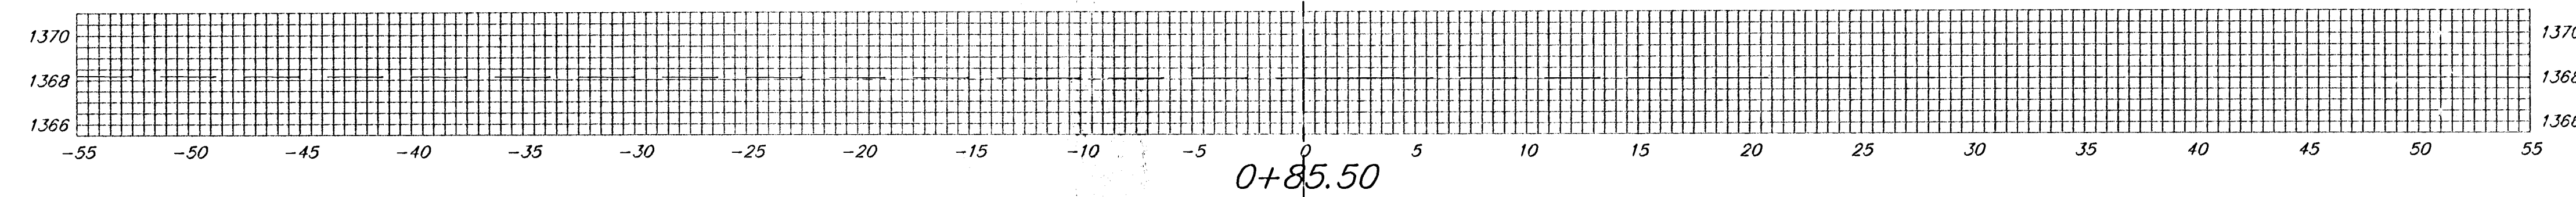

15.00' $\begin{matrix} EXC = 3.1 \\ LF = 11.8 \\ CF = 0.0 \end{matrix}$

KITE
C

Sheet Totals:
Excavation = 50.0 C.Y.
Loose Fill = 101.7 C.Y.
Compacted Fill = 29.0 C.Y.



Baughman Company, P.A. 315 Ellis St. Wichita, KS 67211 P 316-262-7271 F 316-262-0149
ENGINEERING | SURVEYING | PLANNING | LANDSCAPE ARCHITECTURE
PROJECT NUMBER 47284264
SHEET 32A OF 44
FakooFalkzndVMIYS 05-10-2016