




50.00' $\begin{matrix} EXC = 4.4 \\ LF = 61.4 \\ CF = 23.8 \end{matrix}$

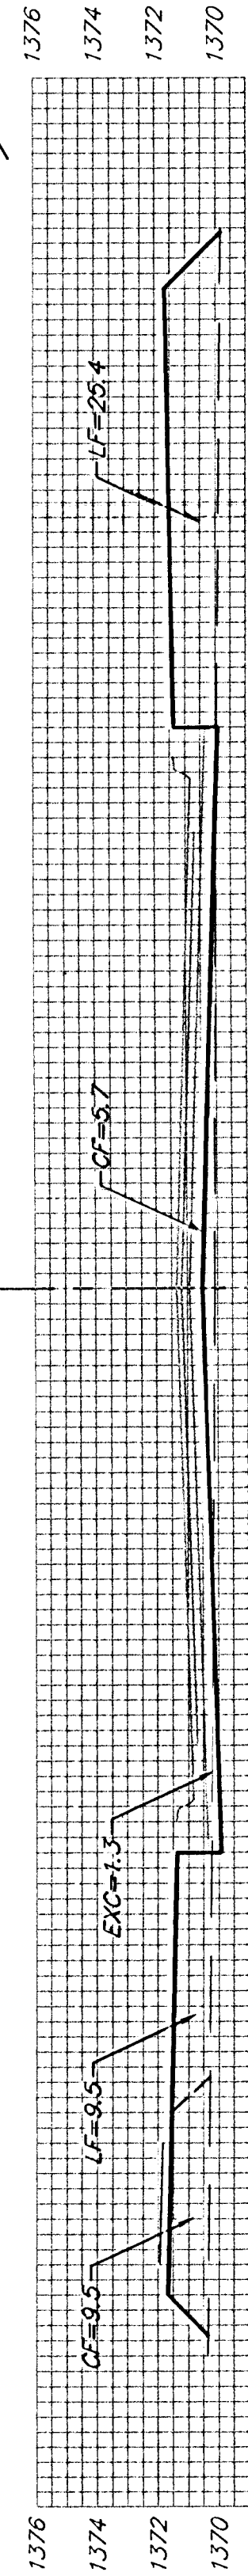


50.00' $\begin{matrix} EXC = 1.2 \\ LF = 69.1 \\ CF = 37.2 \end{matrix}$

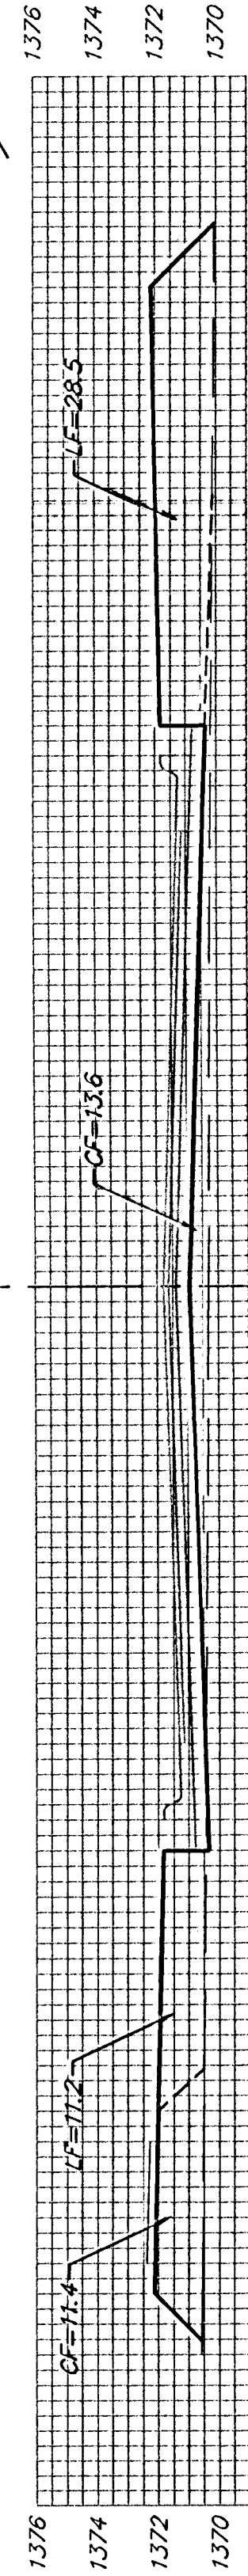


50.00' $\begin{matrix} EXC = 00.0 \\ LF = 73.7 \\ CF = 59.5 \end{matrix}$

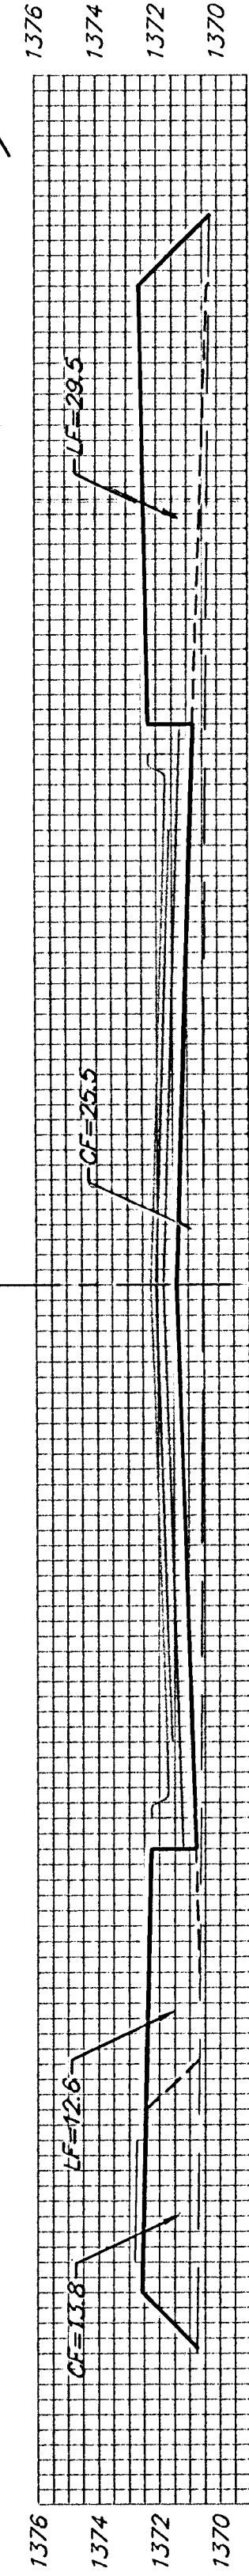


50.00' $\begin{matrix} EXC = 00.0 \\ LF = 77.9 \\ CF = 70.5 \end{matrix}$

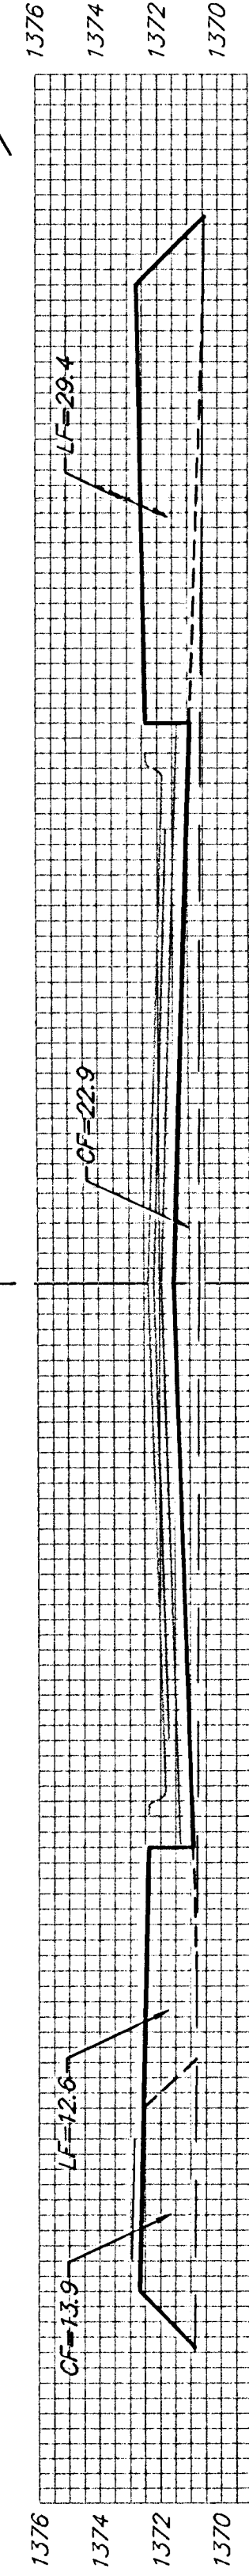

50.00' $\begin{matrix} EXC = 0.0 \\ LF = 73.2 \\ CF = 53.8 \end{matrix}$

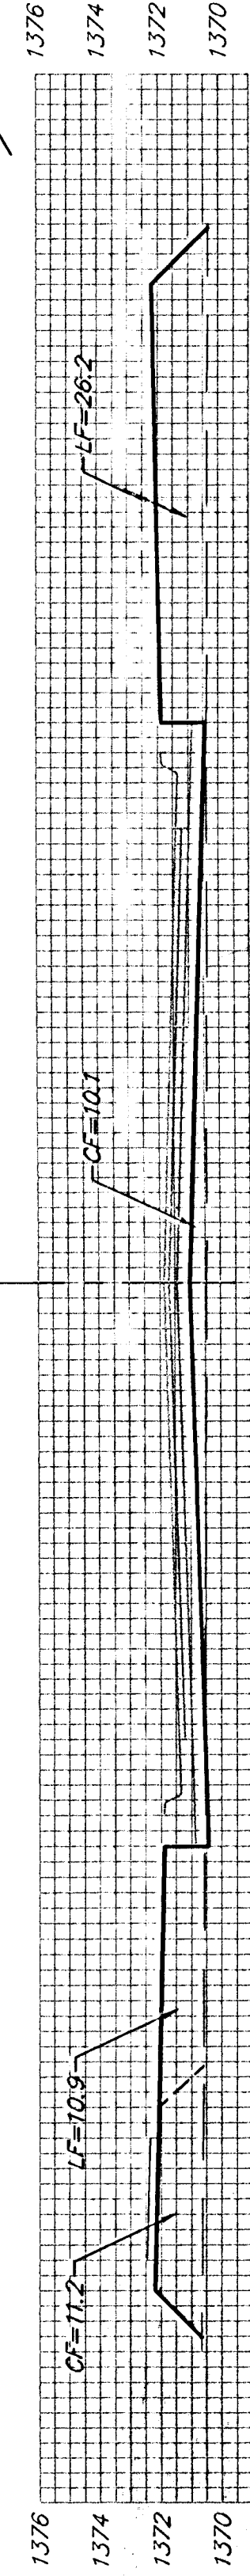

50.00' $\begin{matrix} EXC = 3.1 \\ LF = 61.9 \\ CF = 30.3 \end{matrix}$

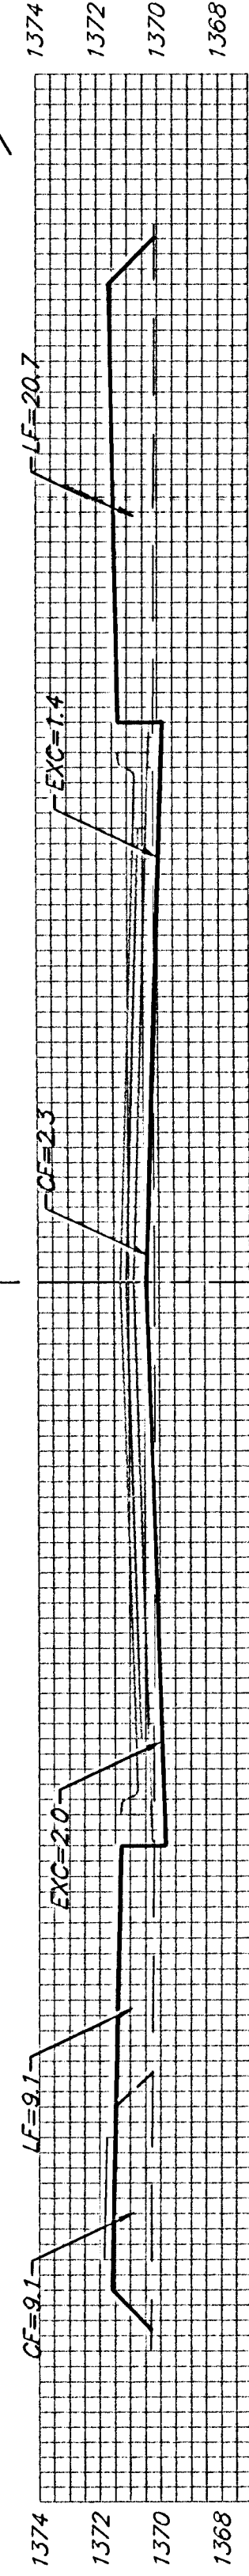

50.00' $\begin{matrix} EXC = 15.6 \\ LF = 48.1 \\ CF = 16.9 \end{matrix}$



Sheet Totals:

Excavation = 24.3 C.Y.
Loose Fill = 467.3 C.Y.
Compacted Fill = 292.0 C.Y.



Baughman Company, P.A. 315 Ellis St. Wichita, KS 67211 P 316-262-7271 F 316-262-6149
ENGINEERING | SURVEYING | PLANNING | LANDSCAPE ARCHITECTURE
PROJECT NUMBER 472-84264
SHEET 32B OF 44
FalconFalls2nd\Flt\XSI 05-10-2376