
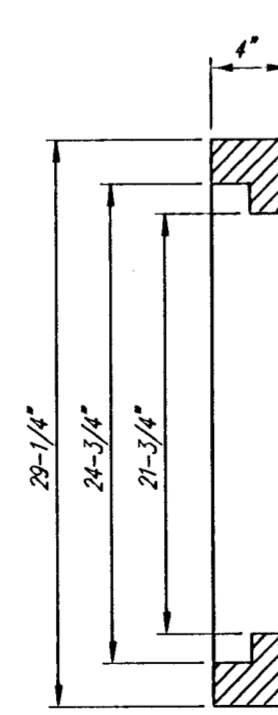


DEETER #2433 GRATE




24" x 24" Frame and Grate Detail

NOTE: Grates shall be imprinted on the top surface with "CITY OF WICHITA" using letters at least 1" in height. Other marking methods may be approved by the engineer.

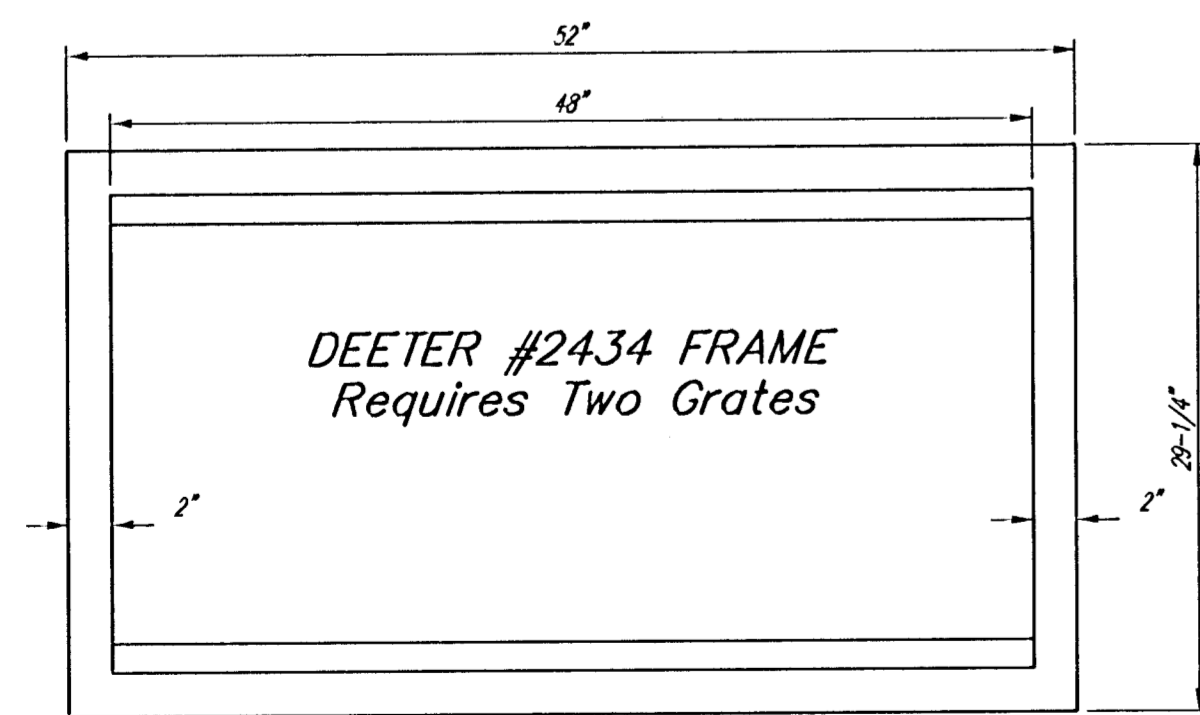

DEETER #2434 FRAME  
Requires Two Grates

Double 24" x 24" Frame Detail

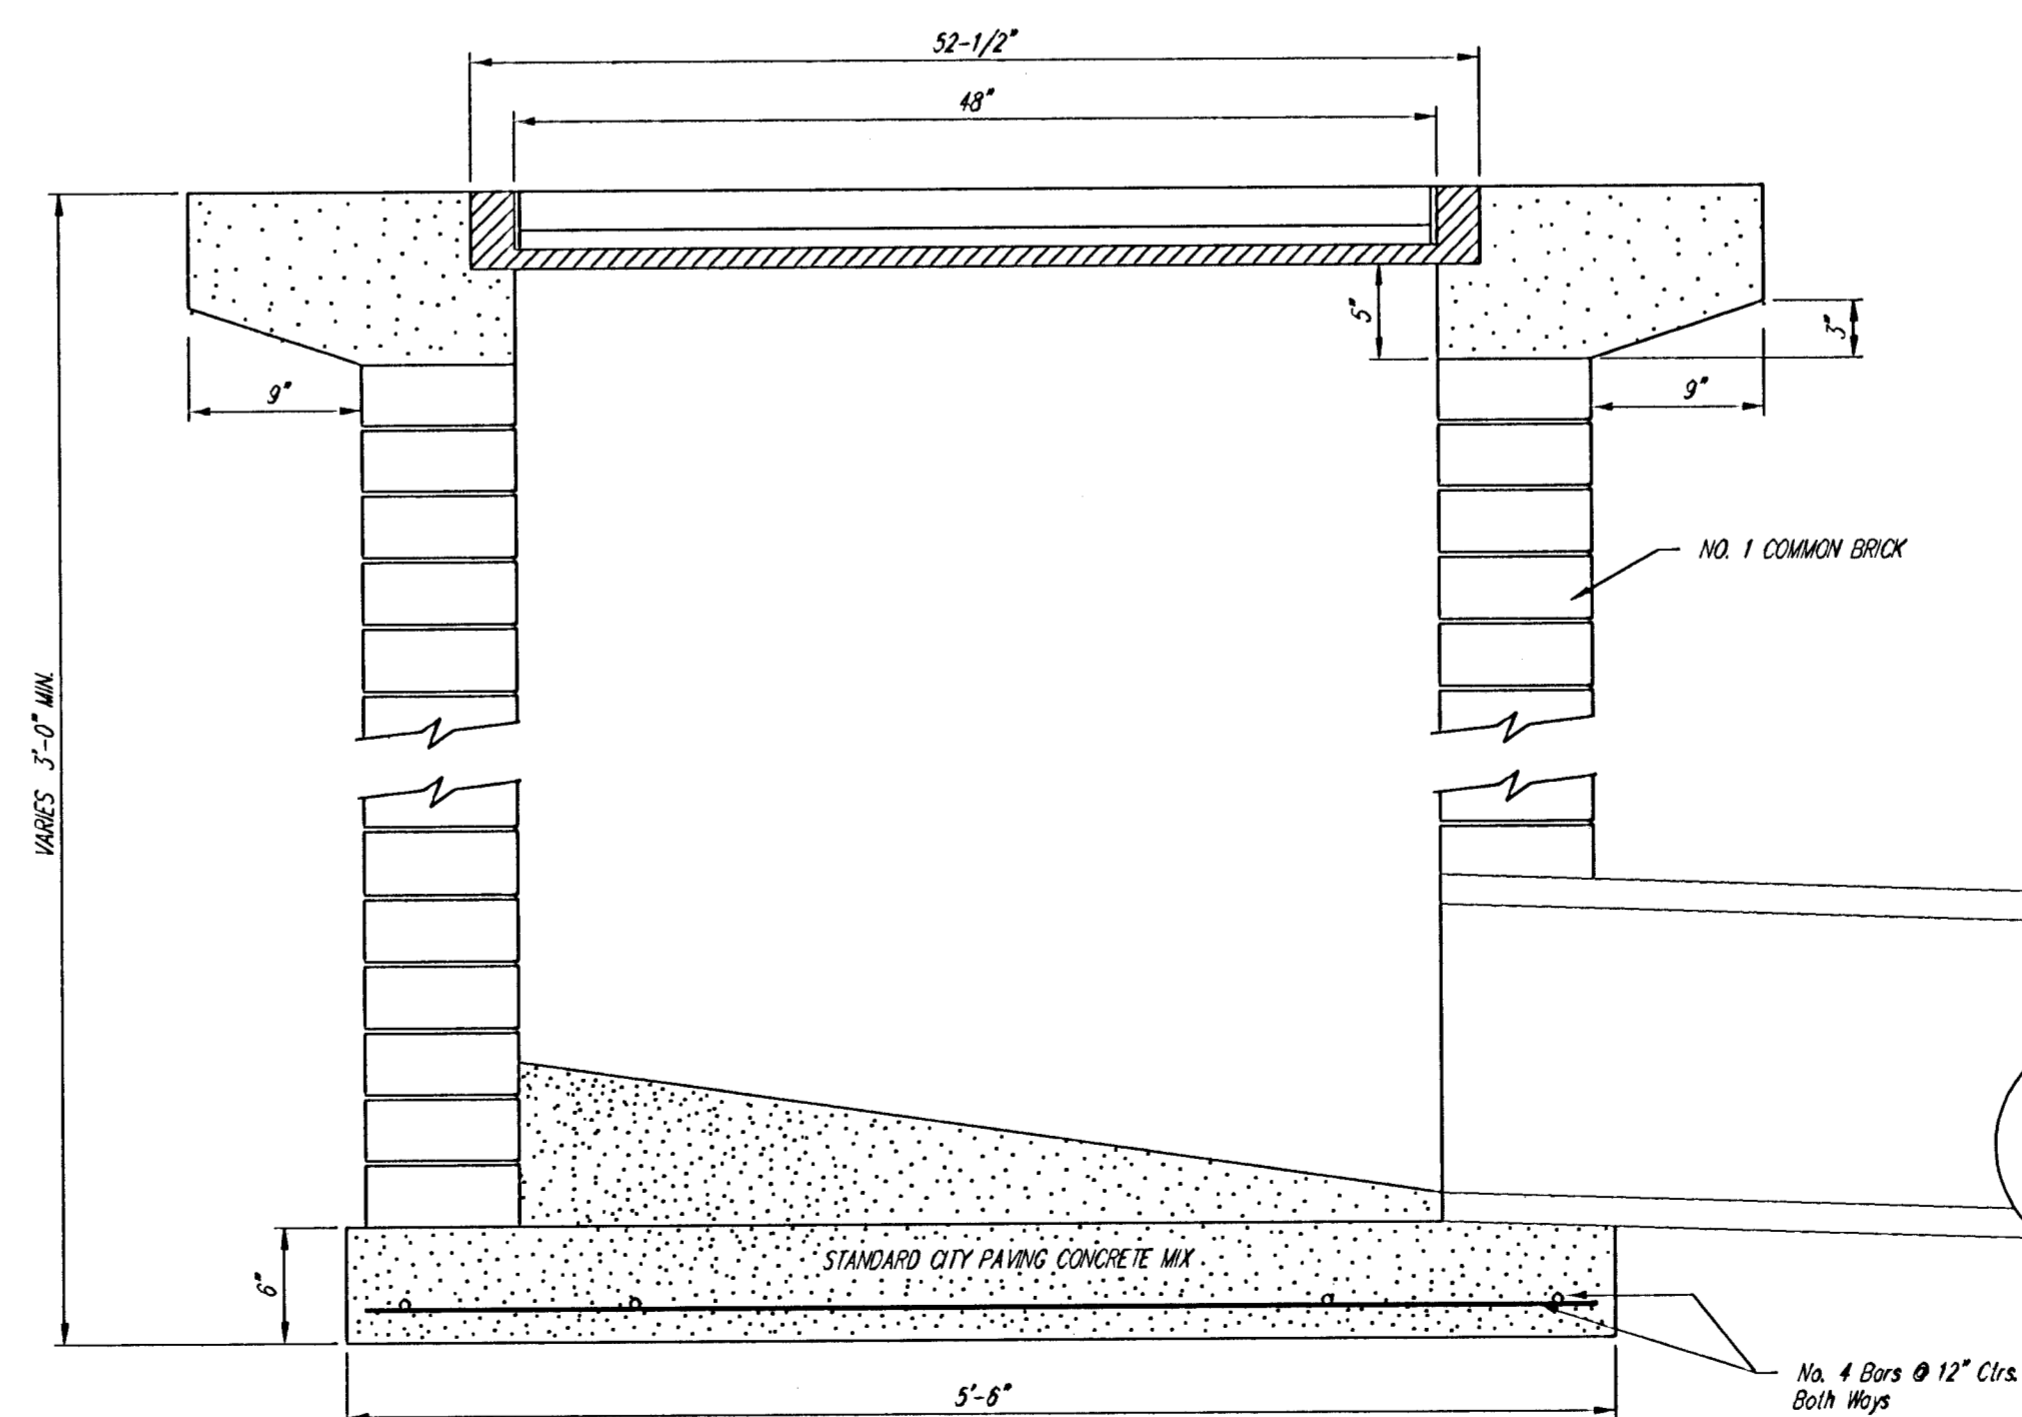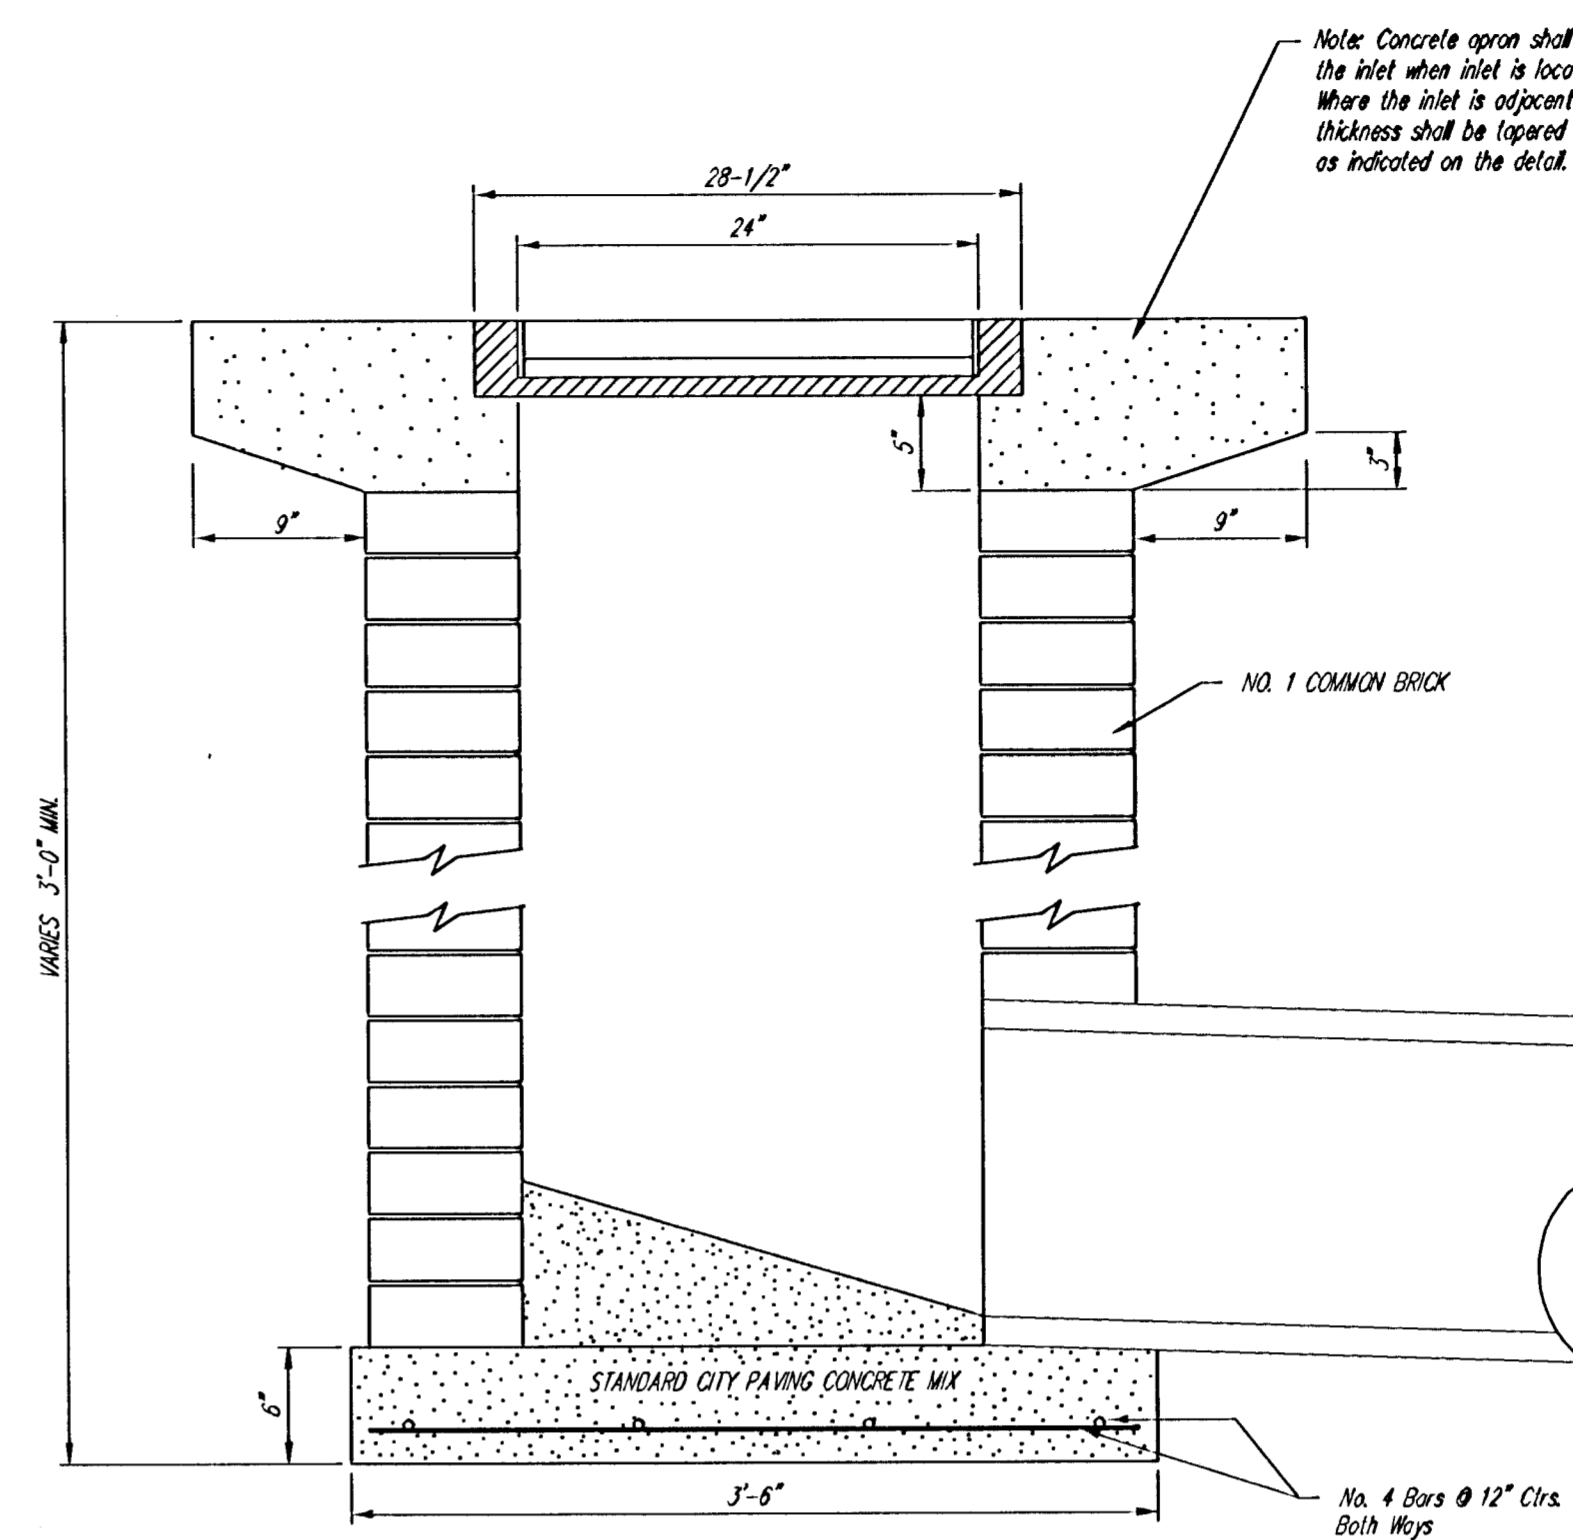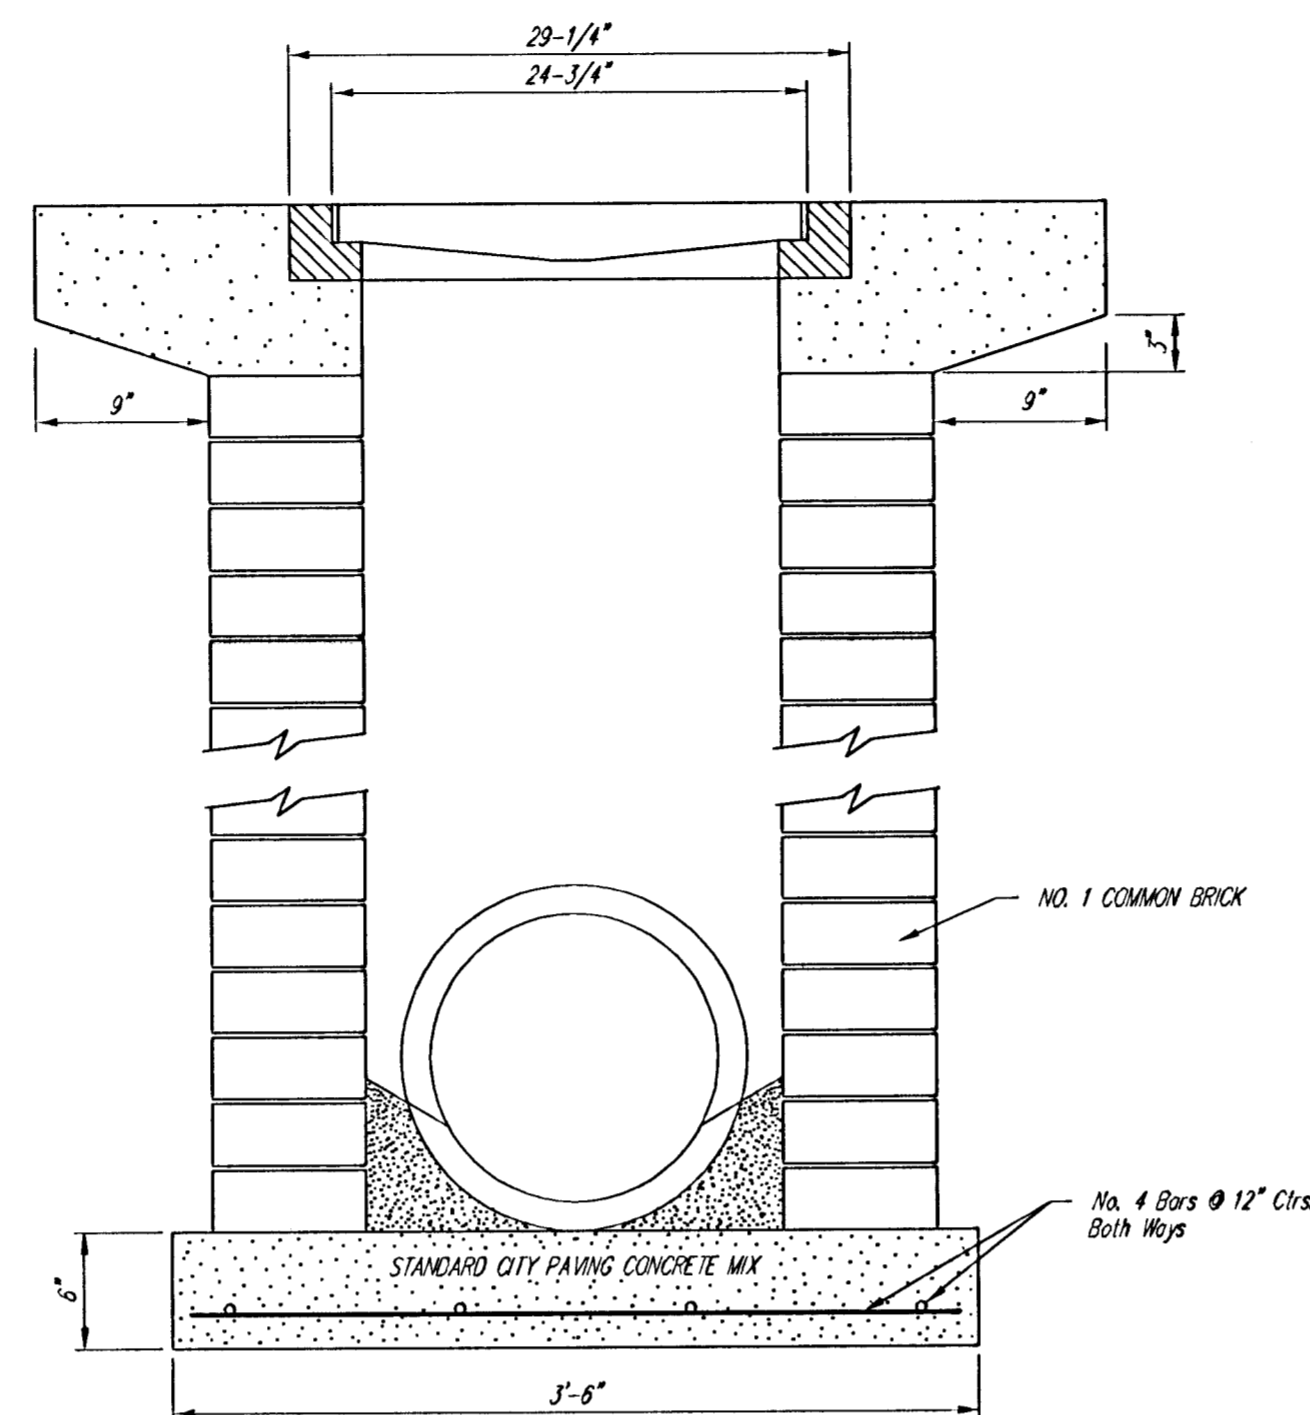

	City of Wichita Standard	
	<b>Drop Inlet Detail</b>	
Baughman Company, P.A. 315 S.W. 5th St., Wichita, KS 67211 P 316-252-7271 F 316-252-0149		
ENGINEERING   SURVEYING   PLANNING   LANDSCAPE ARCHITECTURE		
PROJECT NUMBER 472-83974	DESIGN C.O.W.	DRAWN STAFF
REVISIONS:	APPROVED	DATE 09/05
	SCALE NONE	SHEET
	<b>24 OF 44</b>	