




EXC = 31.1
LF = 12.8
CF = 0.9

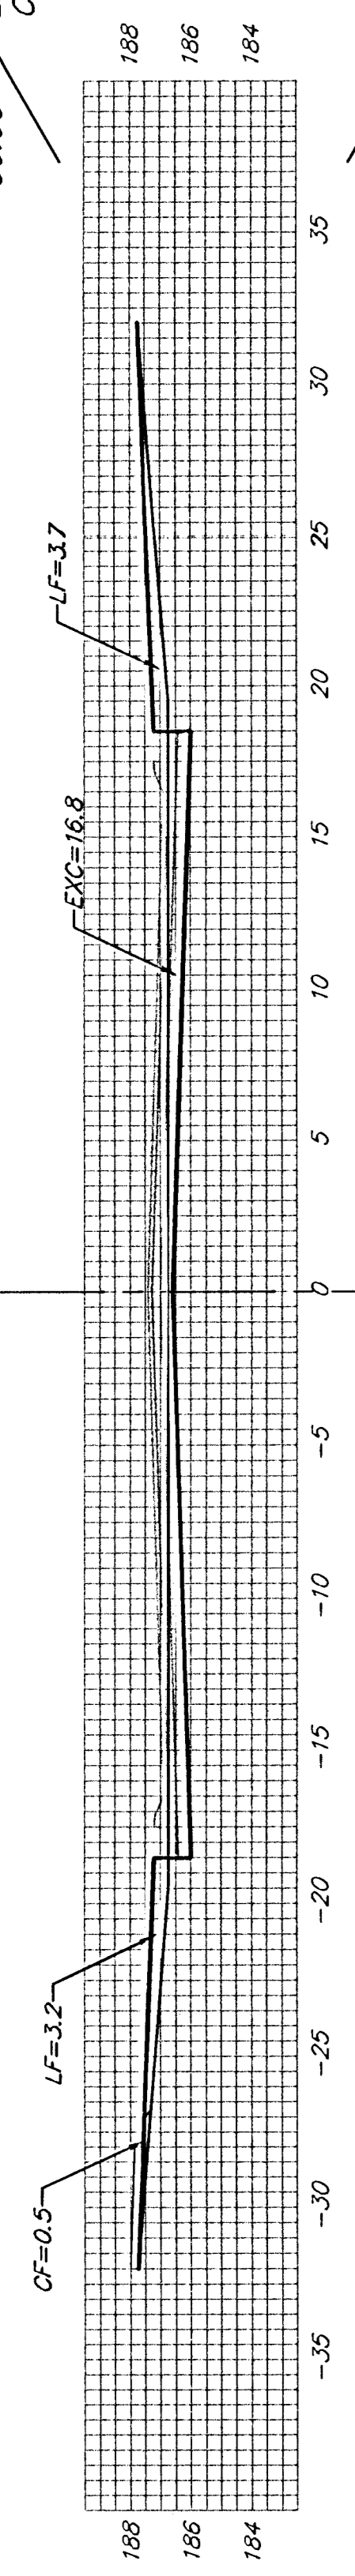


EXC = 31.1
LF = 12.8
CF = 0.9

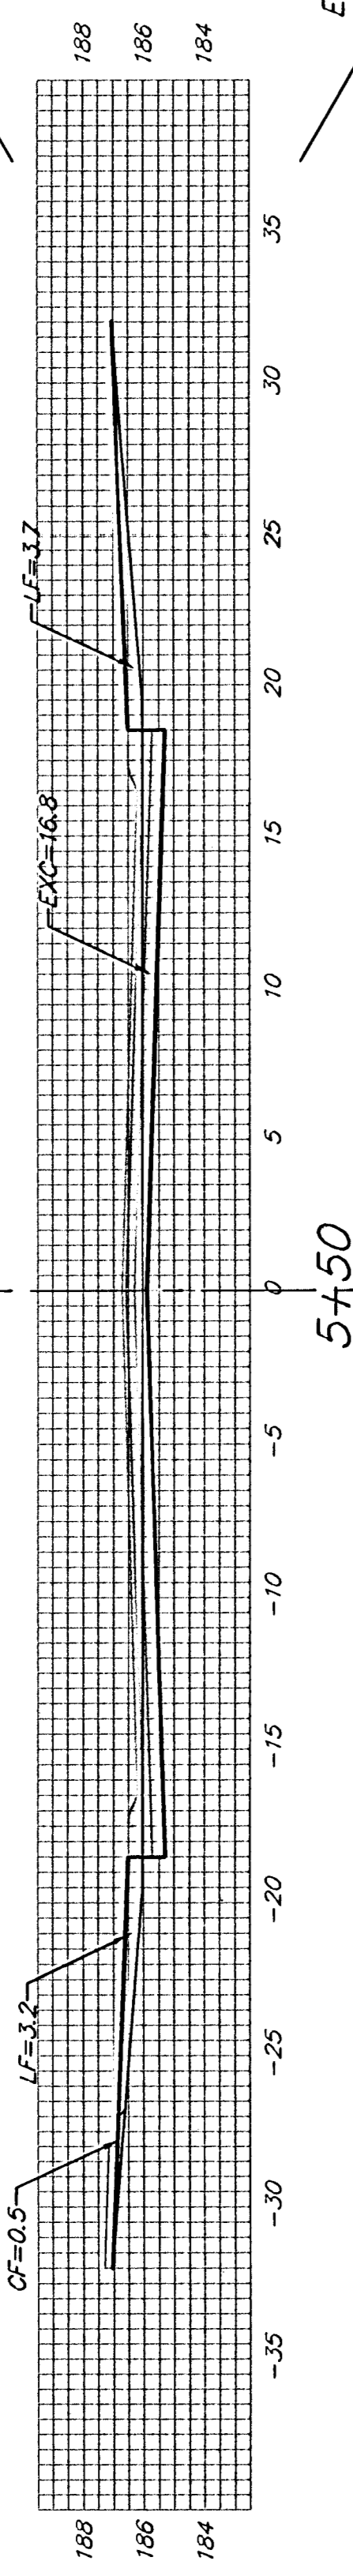


EXC = 35.3
LF = 14.5
CF = 1.1

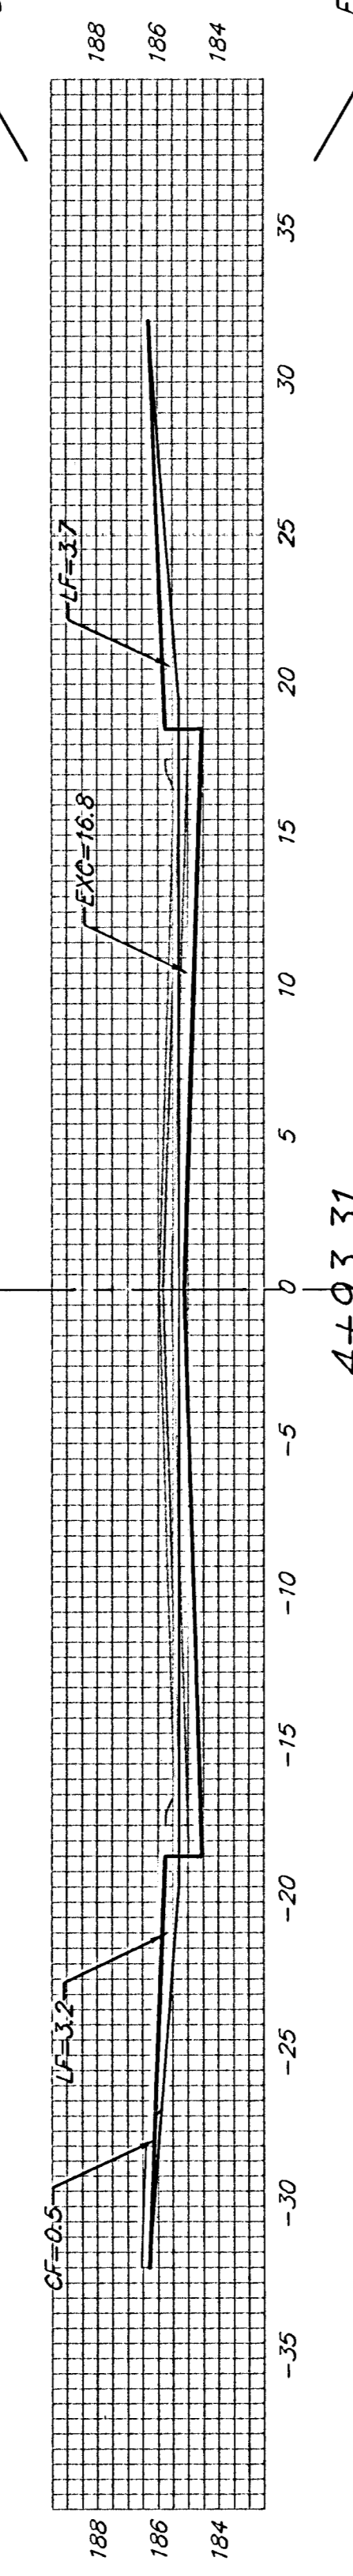


EXC = 29.5
LF = 7.3
CF = 0.3

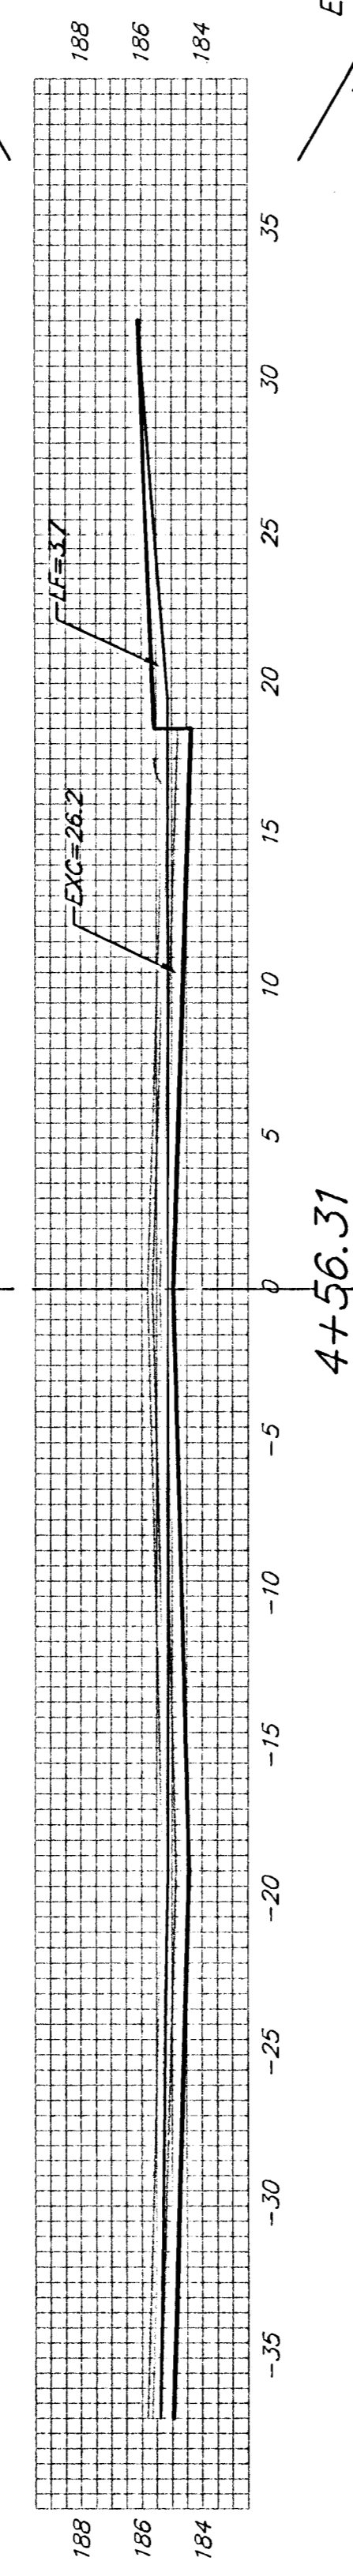


EXC = 34.2
LF = 8.4
CF = 0.4

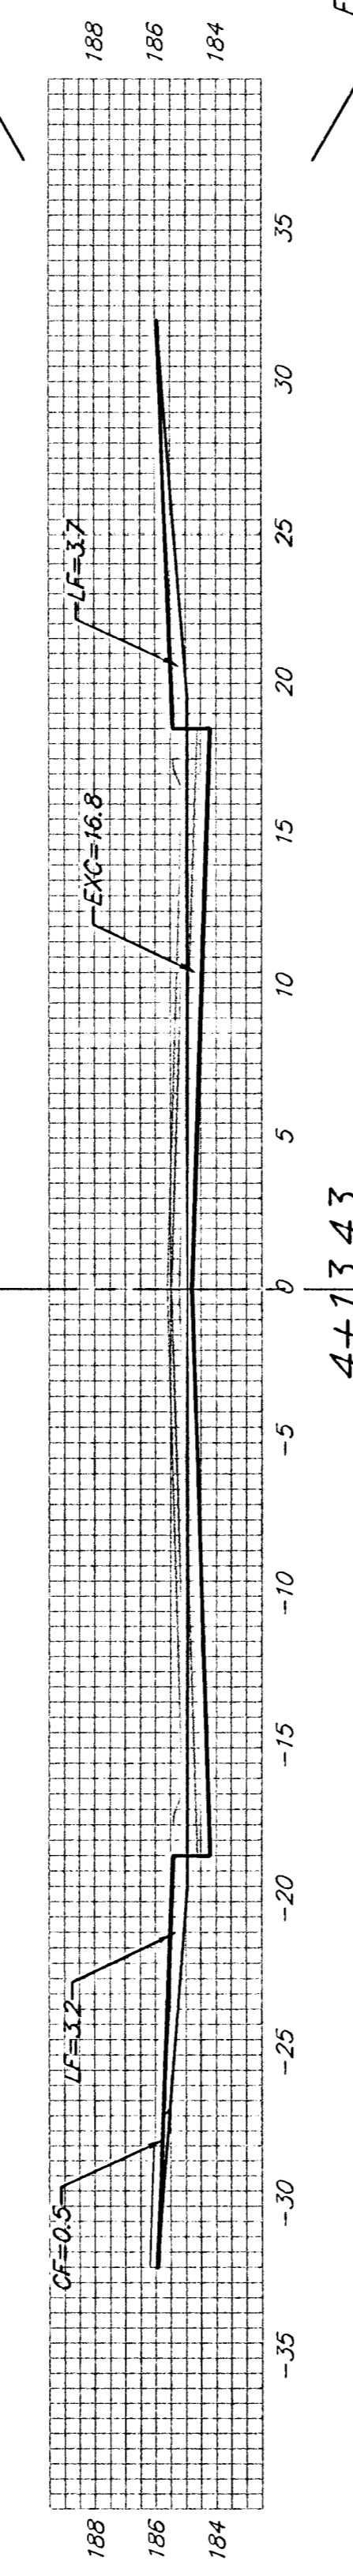


EXC = 8.4
LF = 3.4
CF = 0.2

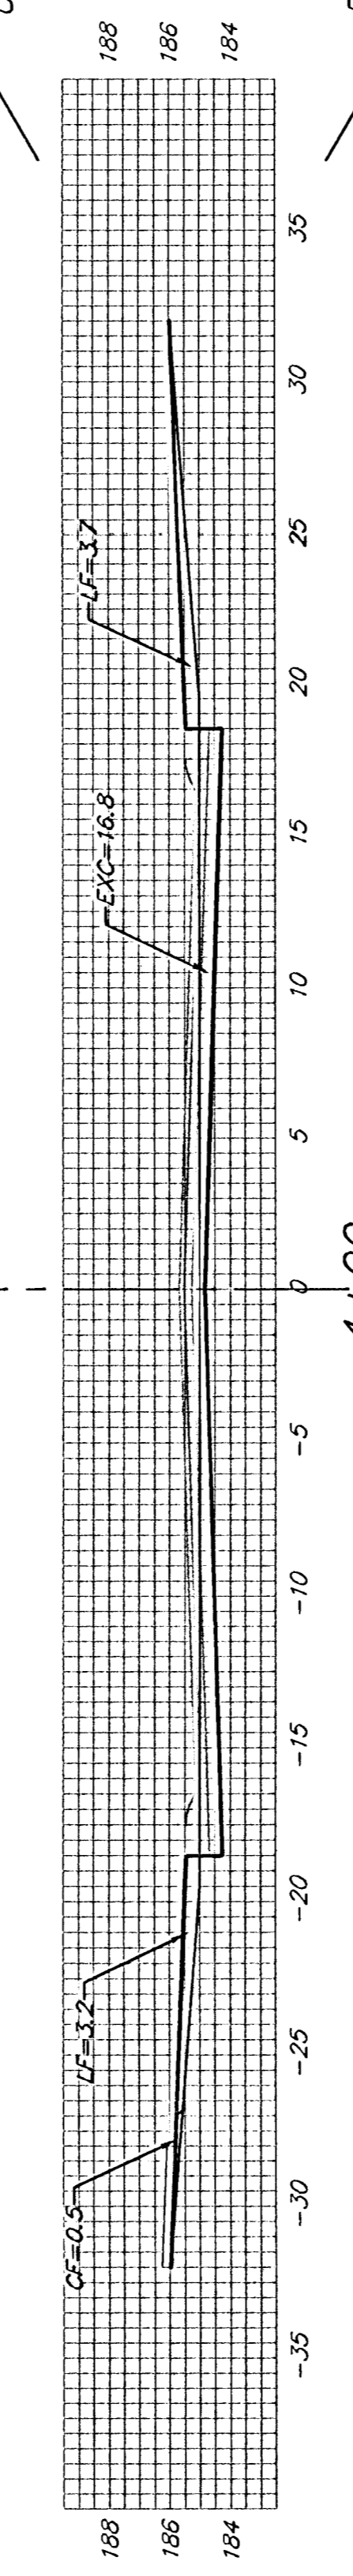


EXC = 31.1
LF = 12.8
CF = 0.9

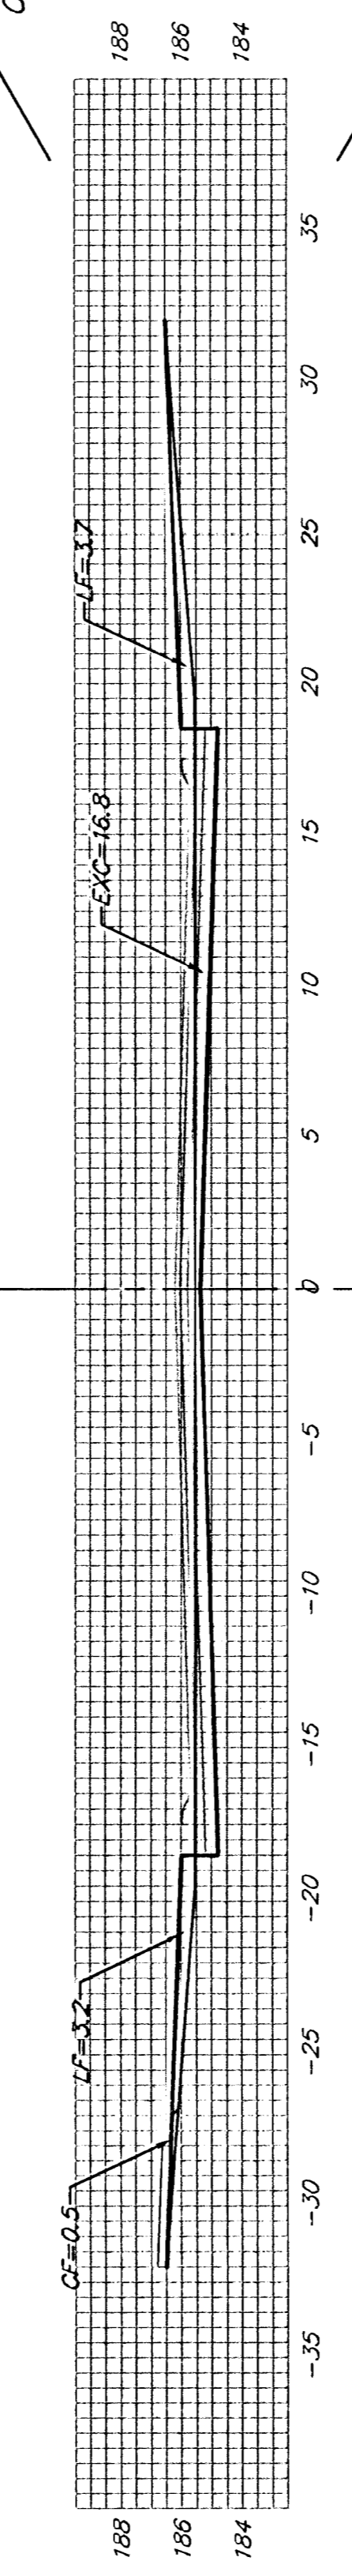


EXC = 31.1
LF = 12.8
CF = 0.9

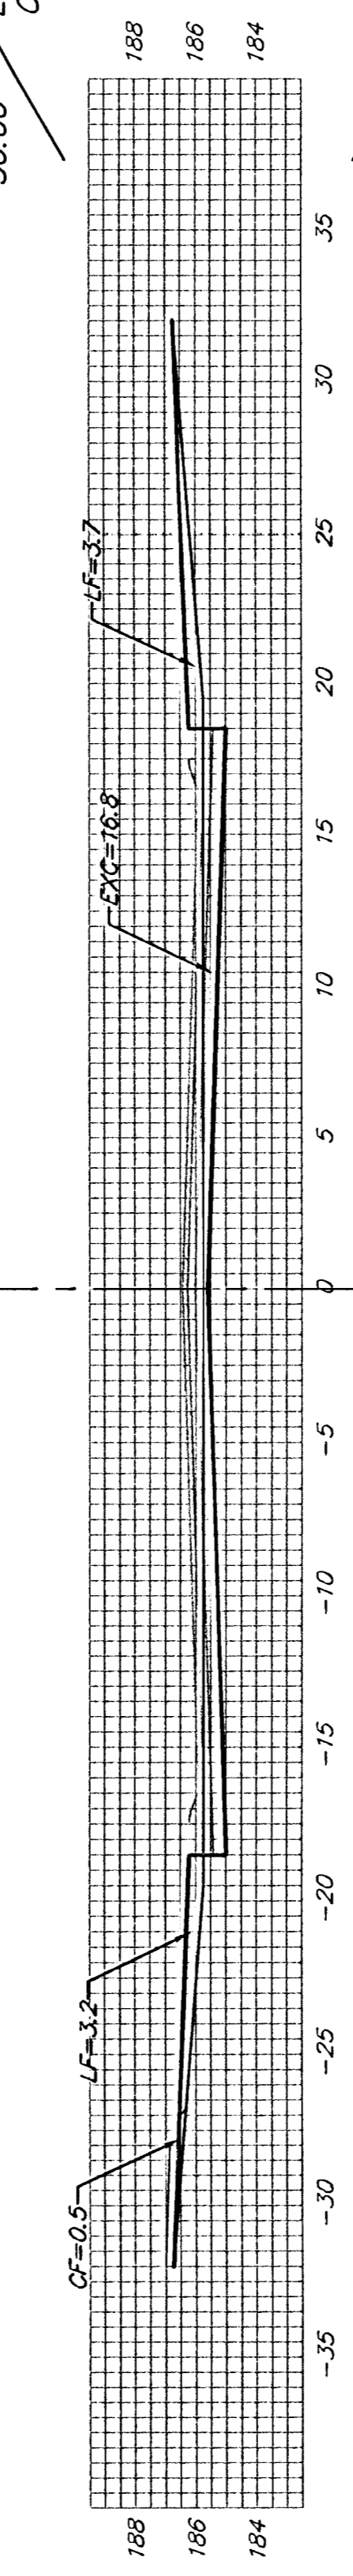


EXC = 31.1
LF = 12.8
CF = 0.9

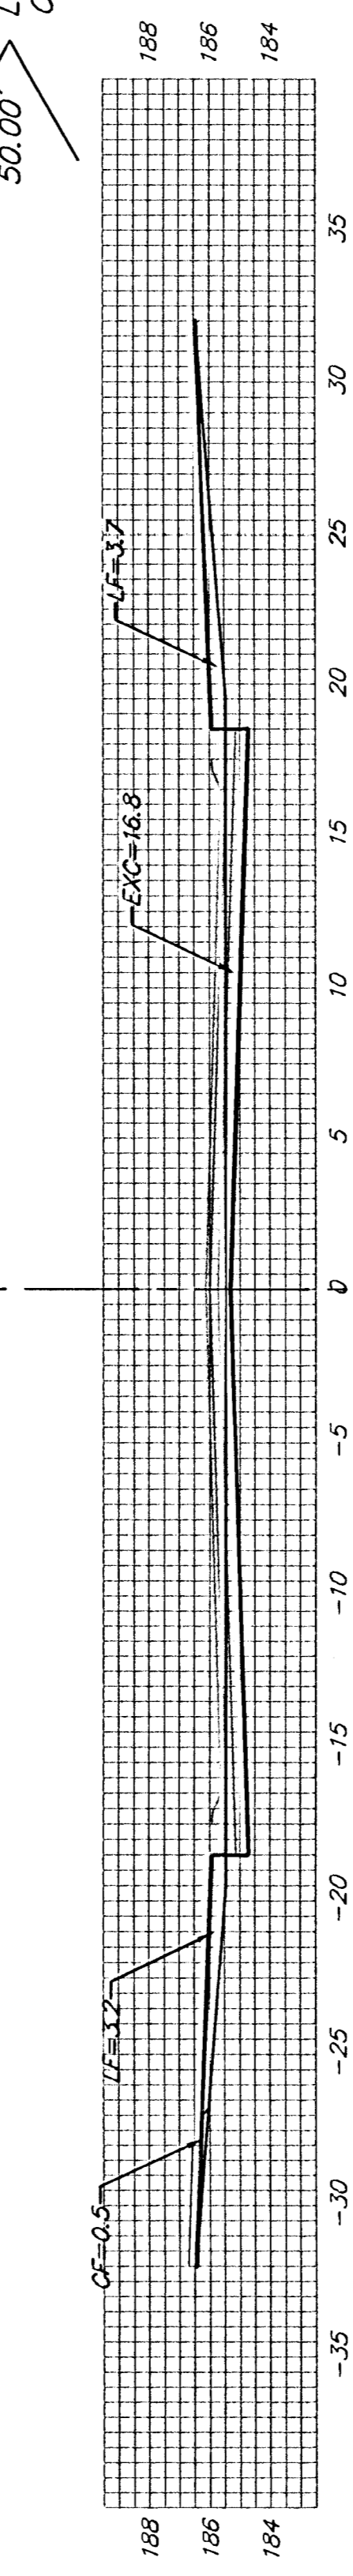

EXC = 31.1
LF = 12.8
CF = 0.9

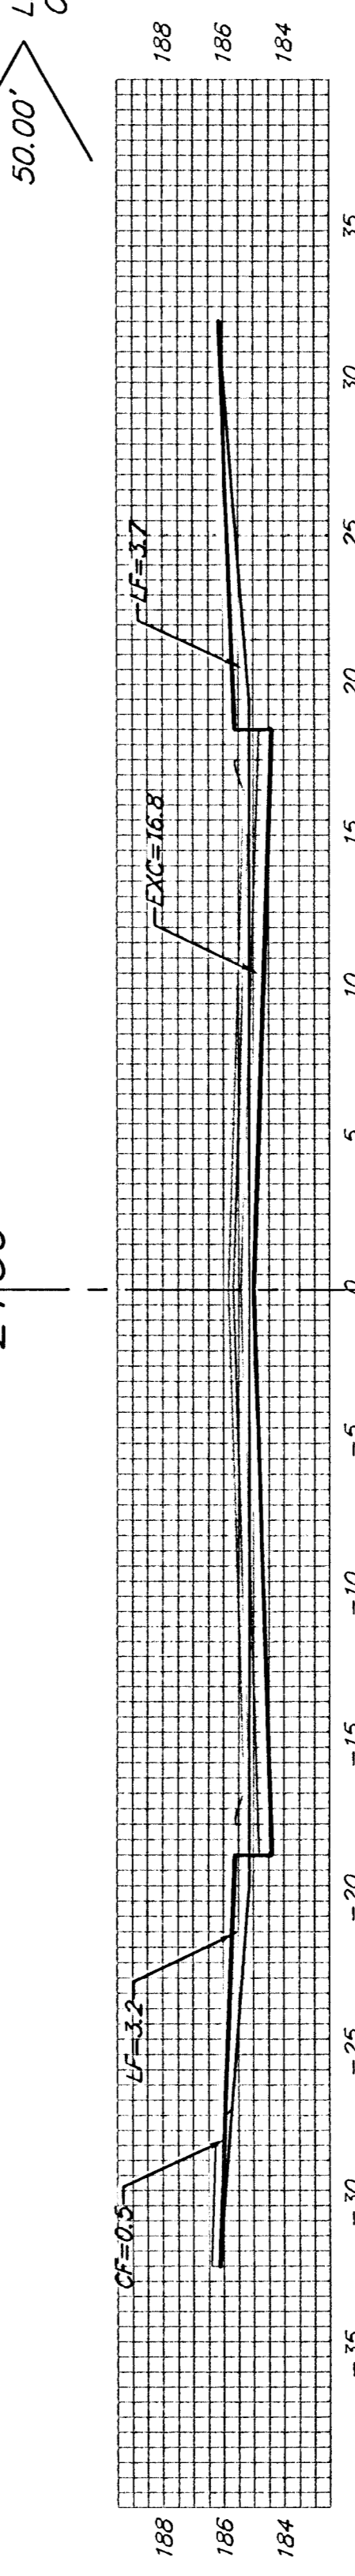

EXC = 11.5
LF = 4.7
CF = 0.3

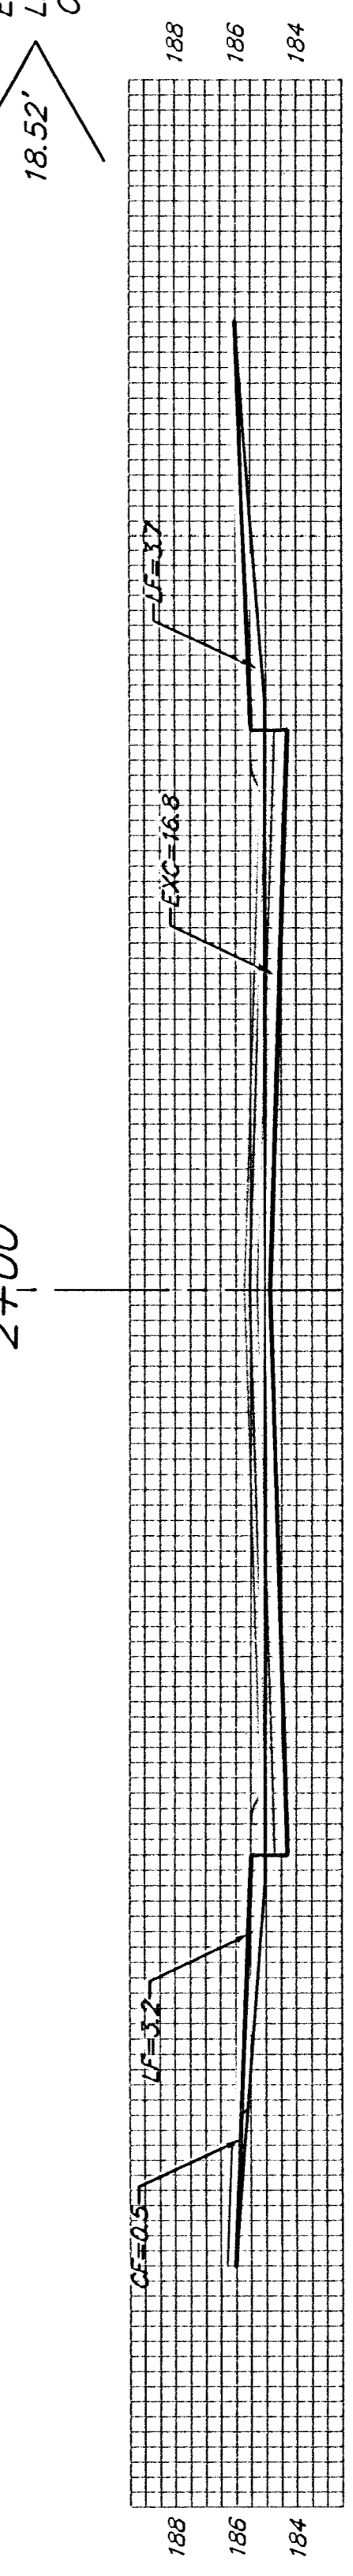

1+81.48
CASTLE ROCK
CL

Sheet Totals:
Excavation = 305.5 C.Y.
Loose Fill = 115.1 C.Y.
Compacted Fill = 7.7 C.Y.



Baughman Company, P.A. 315 Ellis St. Wichita, KS 67211 P 316262-7211 F 316262-0149	
ENGINEERING SURVEYING PLANNING LANDSCAPE ARCHITECTURE	
PROJECT NUMBER 472-83974	SHEET 33 OF 44
KrugNorth2ndVPhase1VSI 05-04-E231	