



EXC = 31.1
LF = 12.8
CF = 0.9

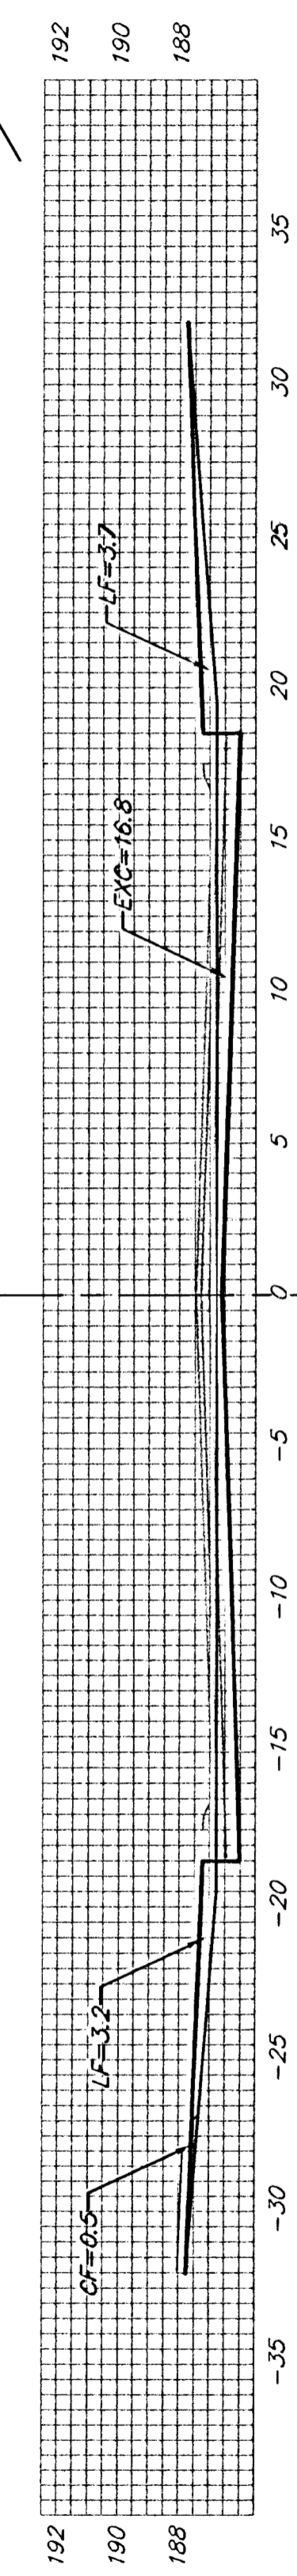


5+50

EXC = 31.1
LF = 12.8
CF = 0.9

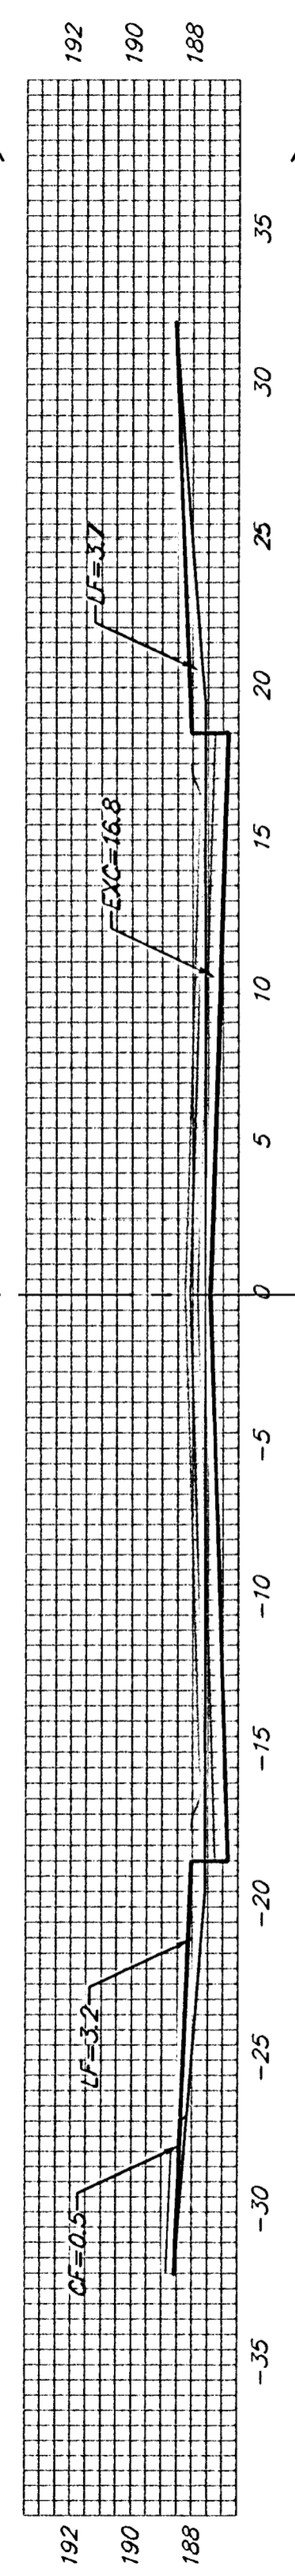


5+00

EXC = 31.1
LF = 12.8
CF = 0.9

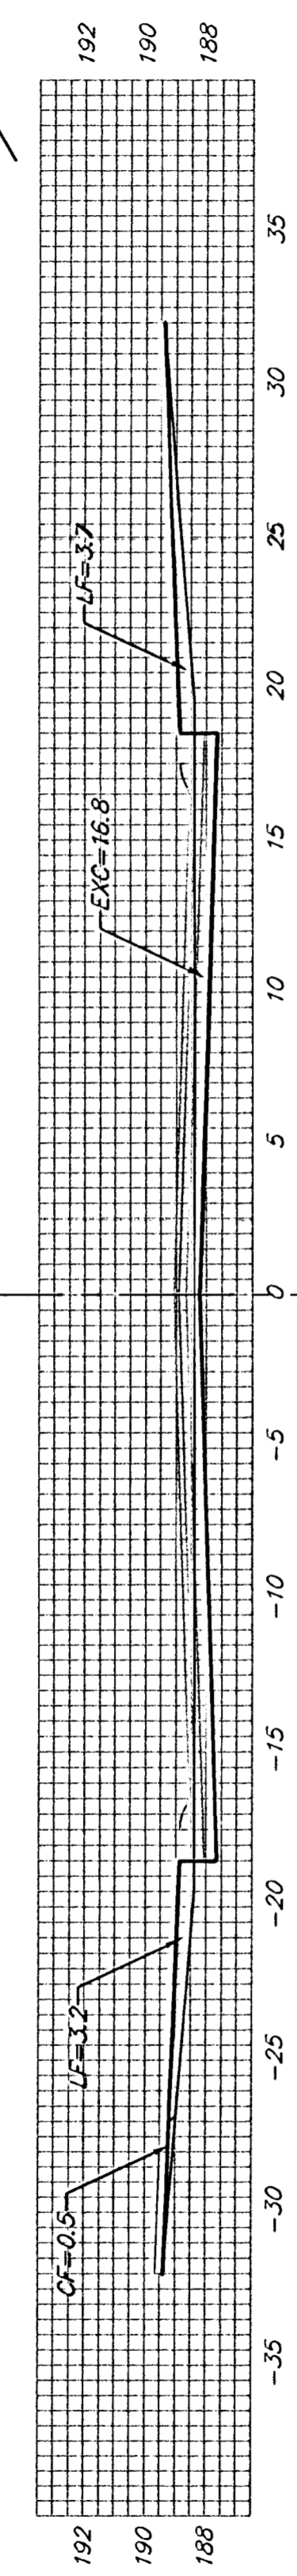


4+50

EXC = 31.1
LF = 12.8
CF = 0.9

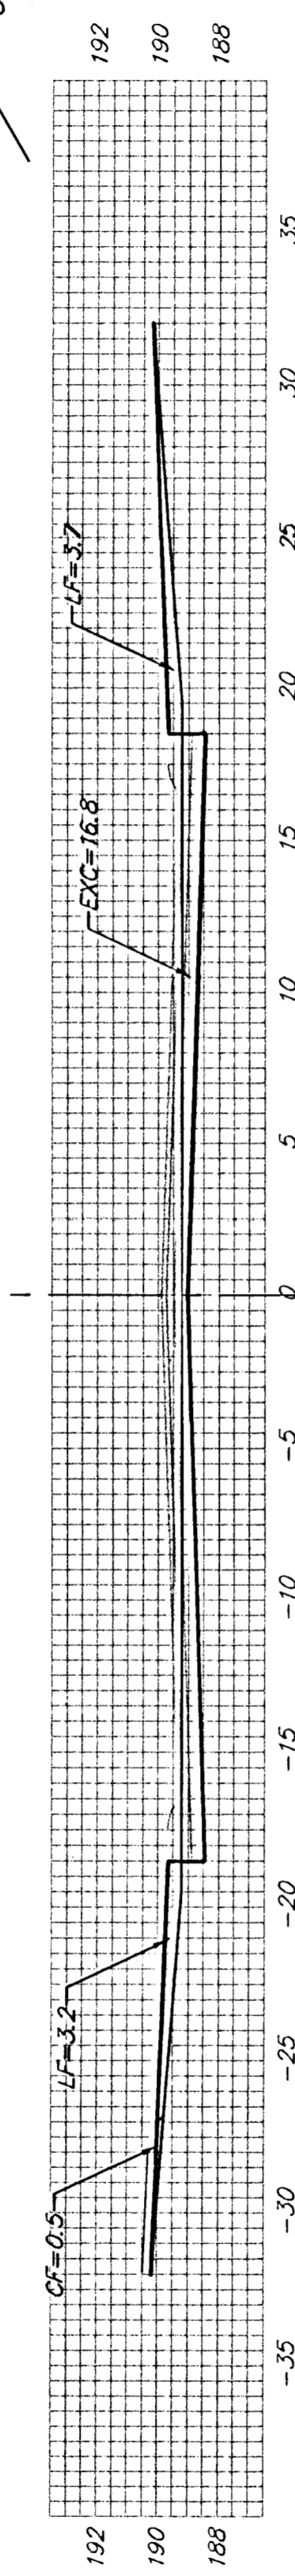


4+00

EXC = 31.1
LF = 12.8
CF = 0.9

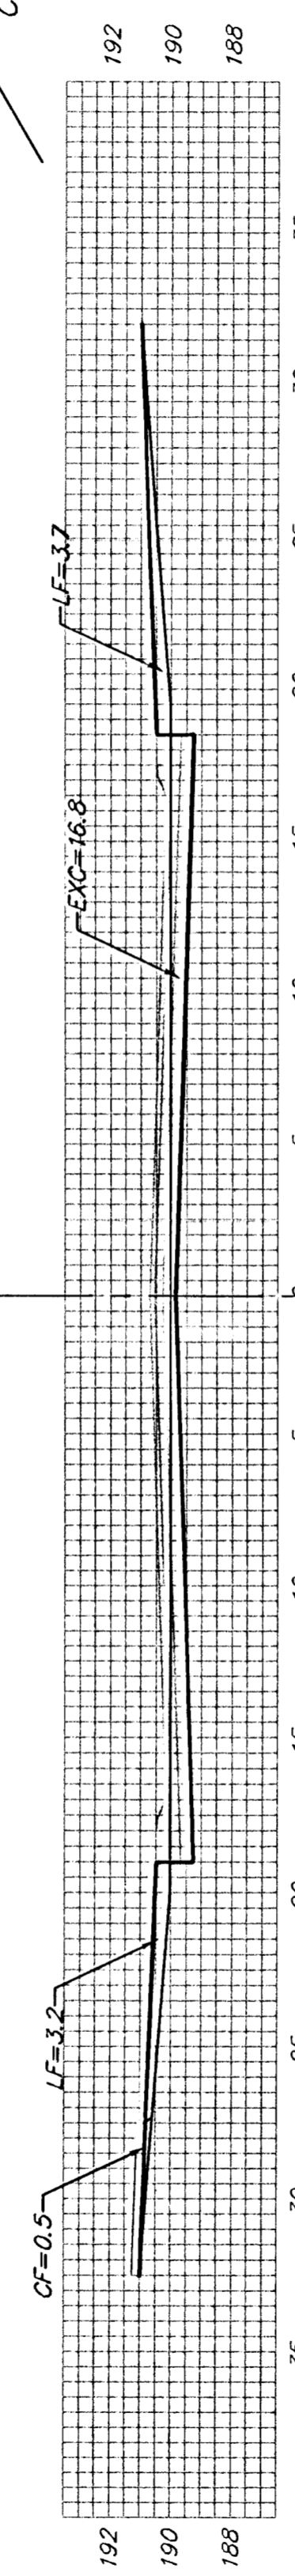


3+50

EXC = 31.1
LF = 12.8
CF = 0.9

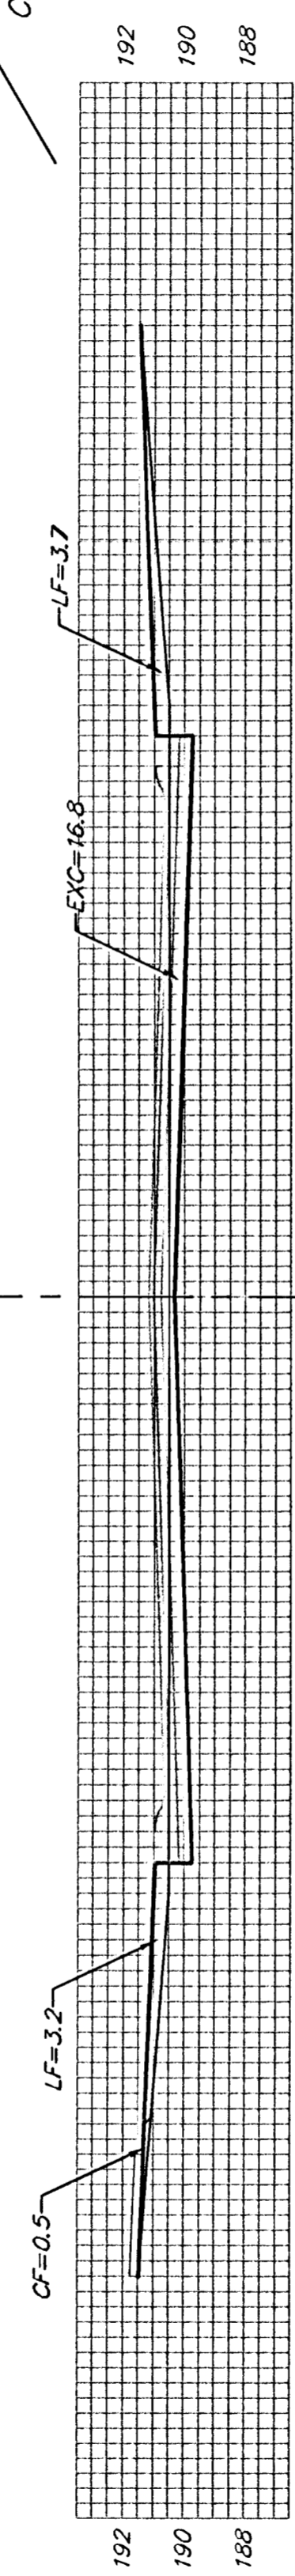


3+00

EXC = 31.1
LF = 12.8
CF = 0.9

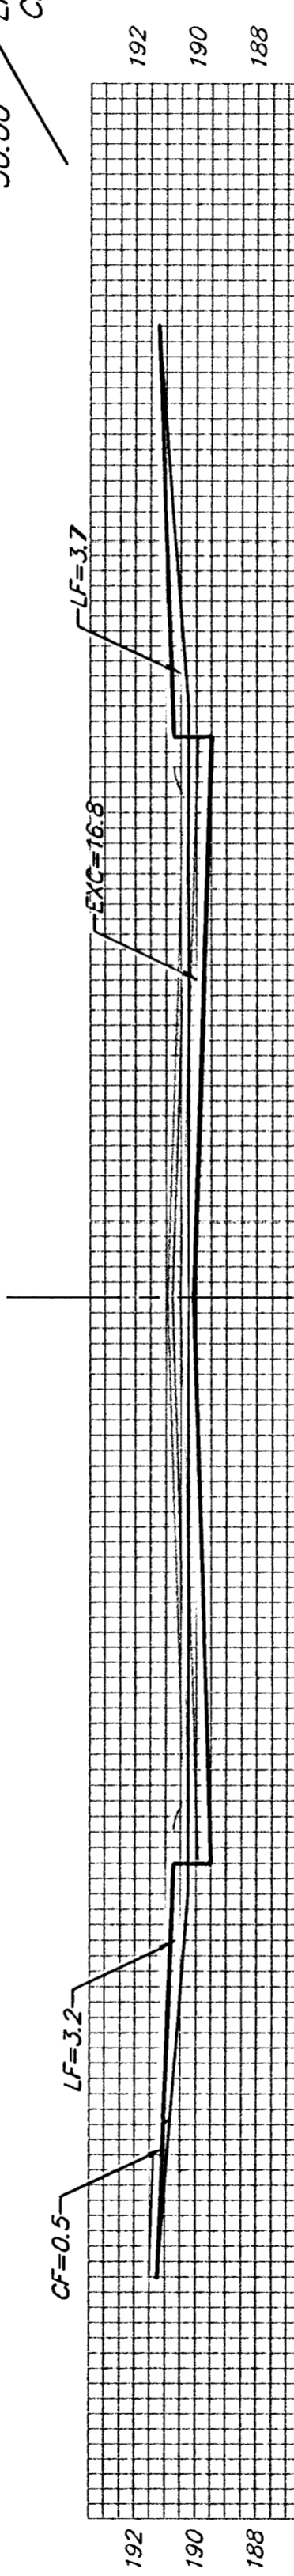


2+50

EXC = 31.1
LF = 12.8
CF = 0.9

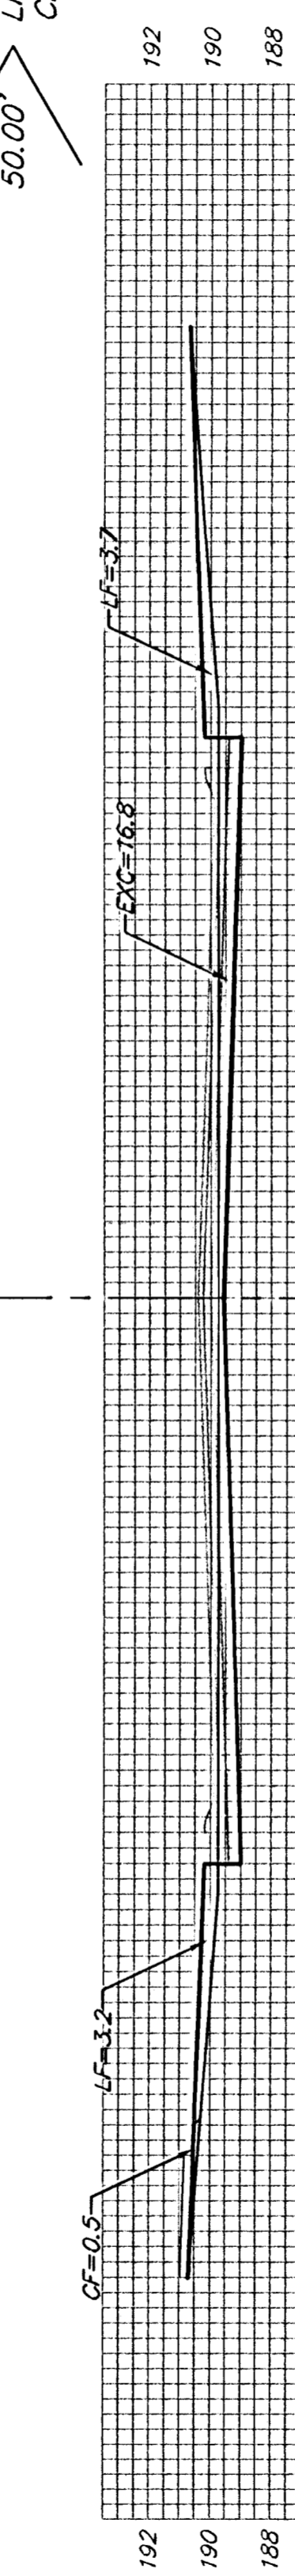


2+00

EXC = 31.1
LF = 12.8
CF = 0.9

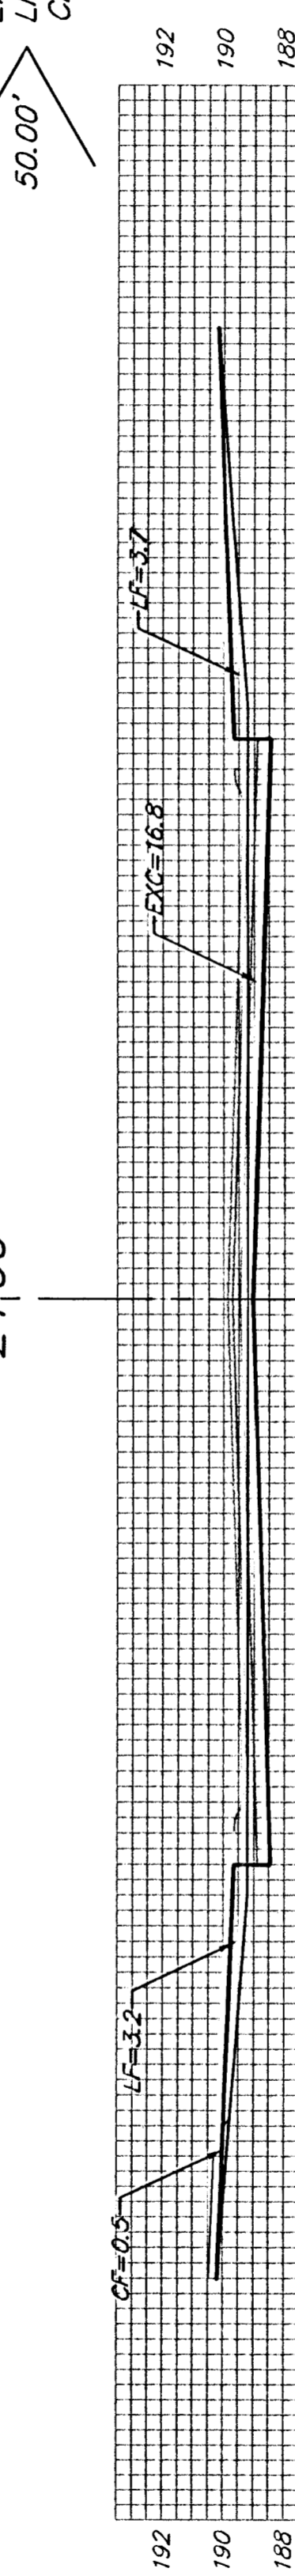


1+50

EXC = 31.1
LF = 12.8
CF = 0.9

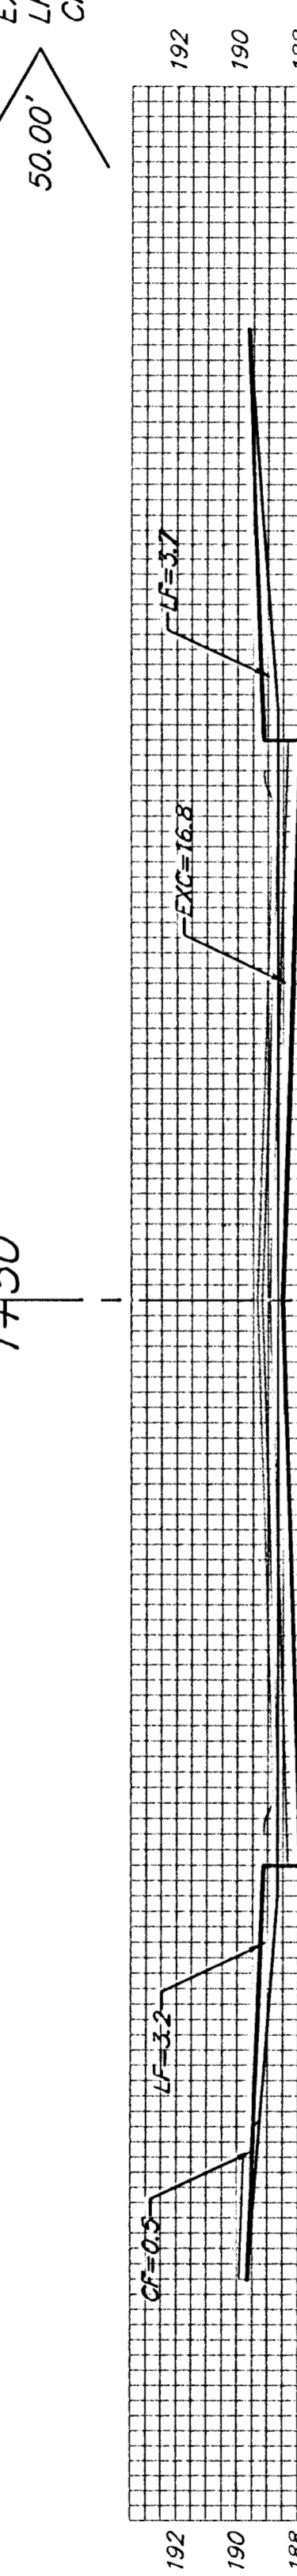

1+00

EXC = 23.5
LF = 9.6
CF = 0.7

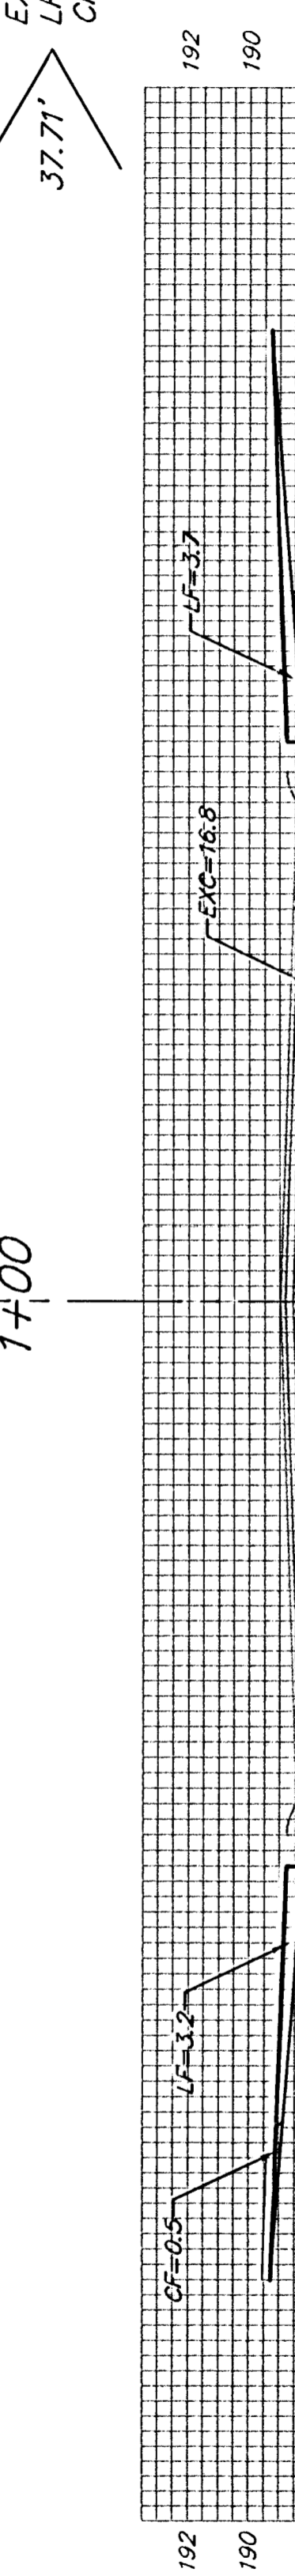

0+62.29

BURNING TREE
C

Sheet Totals:
Excavation = 334.5 C.Y.
Loose Fill = 137.6 C.Y.
Compacted Fill = 9.7 C.Y.

	Baughman Company, P.A. 315 Ella St. Wichita, KS 67211 P 316-262-7271 F 316-262-0149	
	ENGINEERING SURVEYING PLANNING LANDSCAPE ARCHITECTURE	
	PROJECT NUMBER 472-83974	SHEET 36 OF 44
	KrugNorth2ndVPhase1\XS4 0504-E231	