



50.00'  
 EXC = 31.1  
 LF = 12.8  
 CF = 0.9

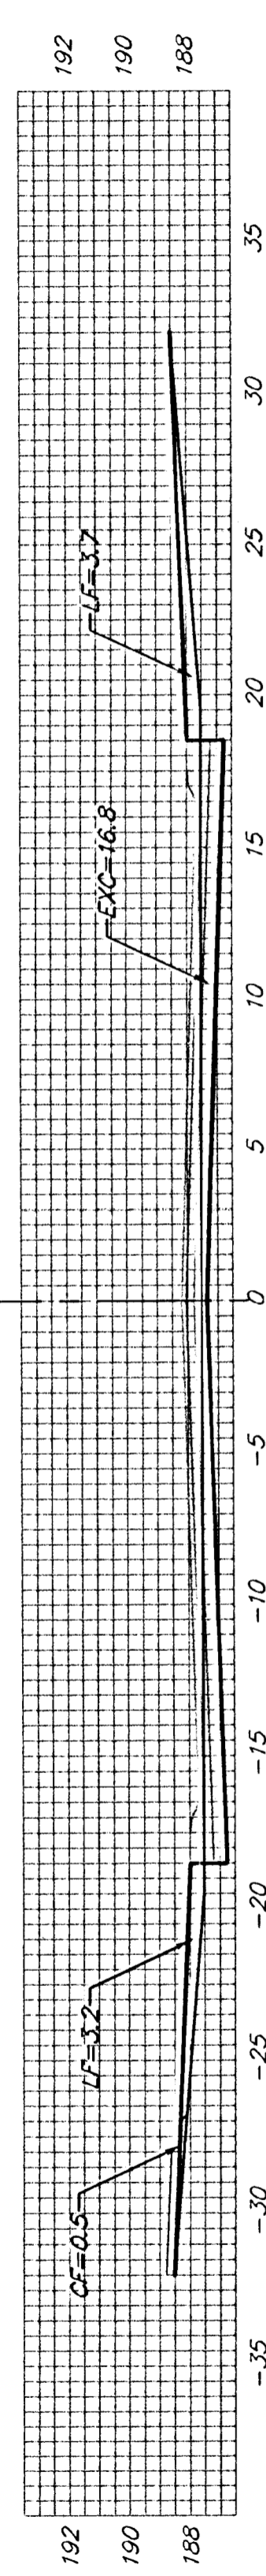


5+50

50.00'  
 EXC = 31.1  
 LF = 12.8  
 CF = 0.9

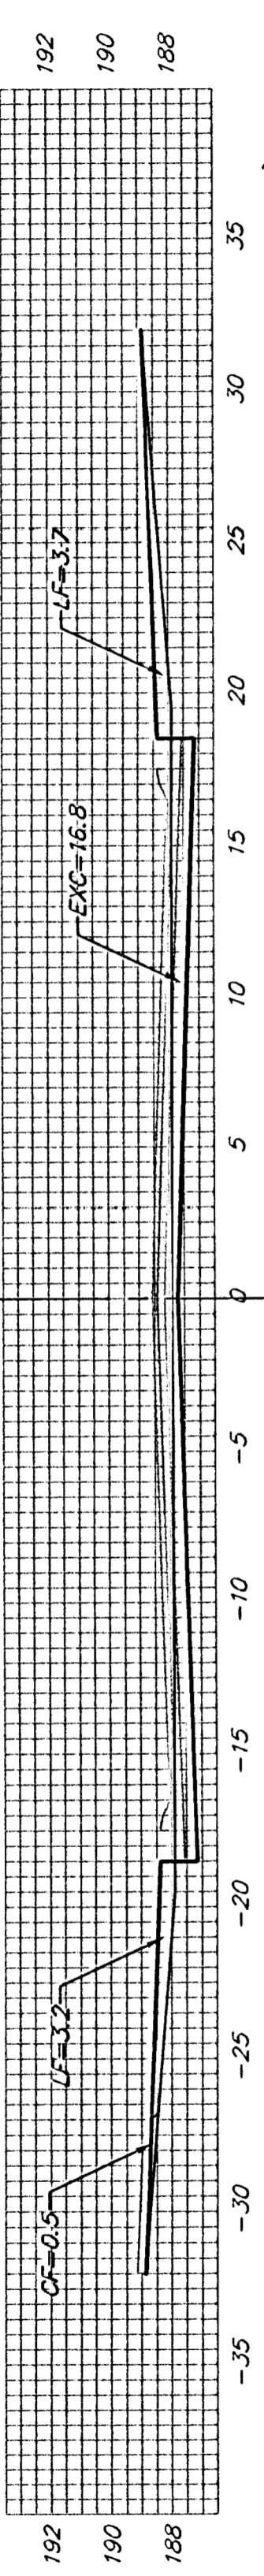


5+00

50.00'  
 EXC = 31.1  
 LF = 12.8  
 CF = 0.9

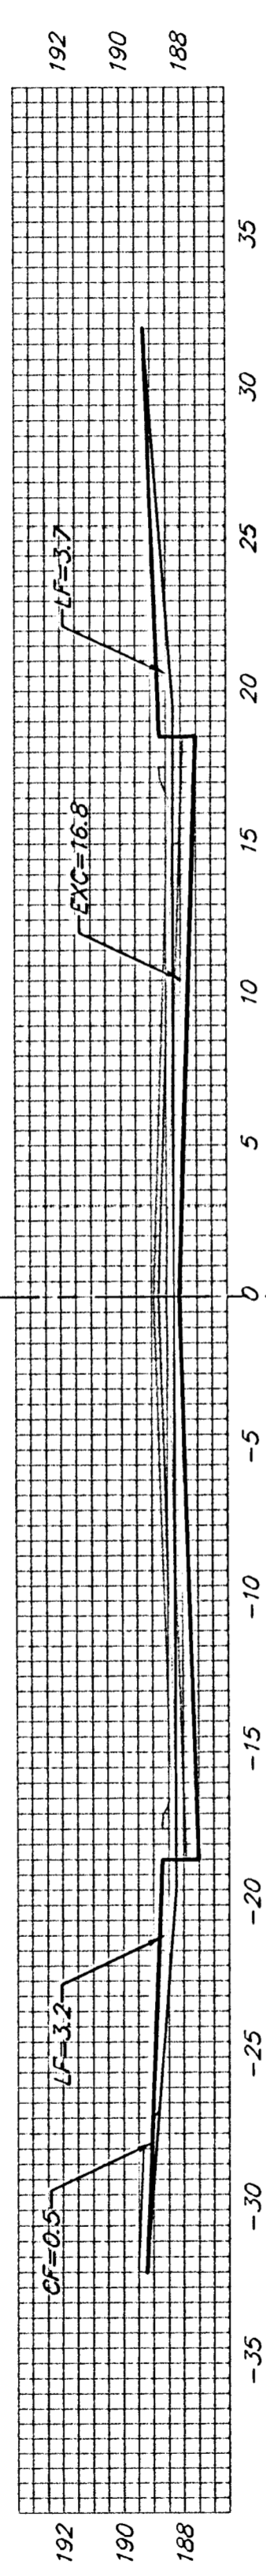


4+50

50.00'  
 EXC = 31.1  
 LF = 12.8  
 CF = 0.9

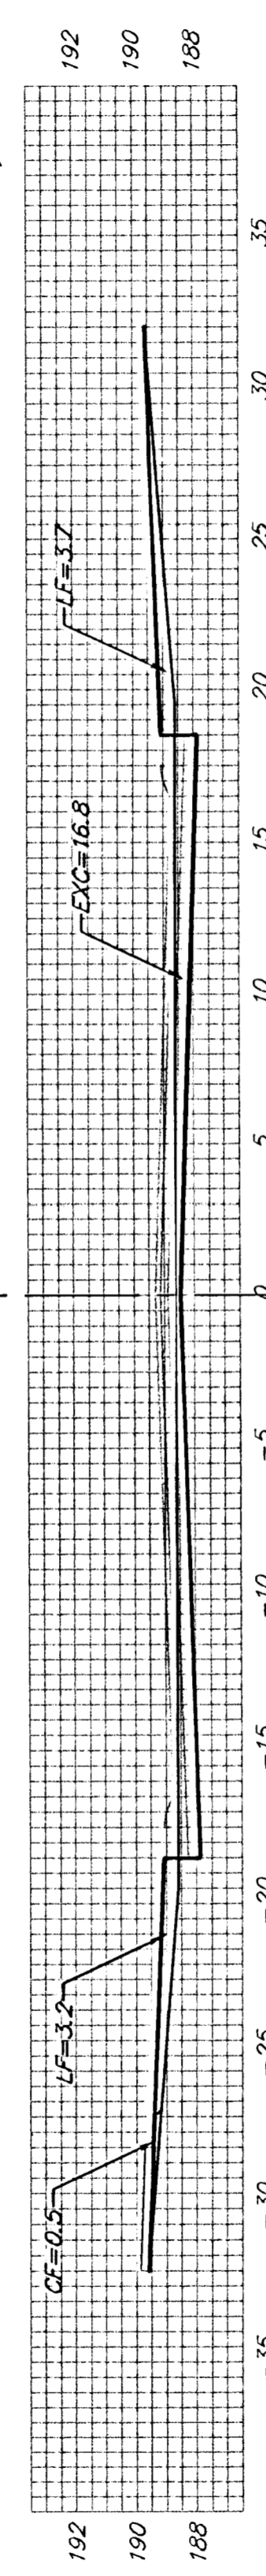


4+00

50.00'  
 EXC = 31.1  
 LF = 12.8  
 CF = 0.9

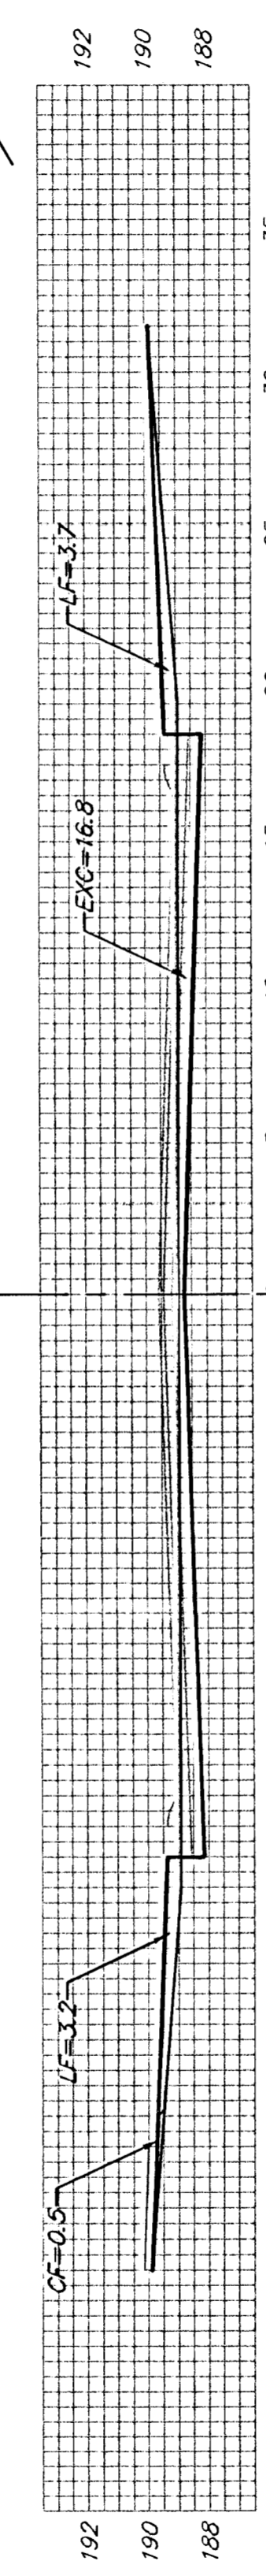

3+50

50.00'  
 EXC = 31.1  
 LF = 12.8  
 CF = 0.9

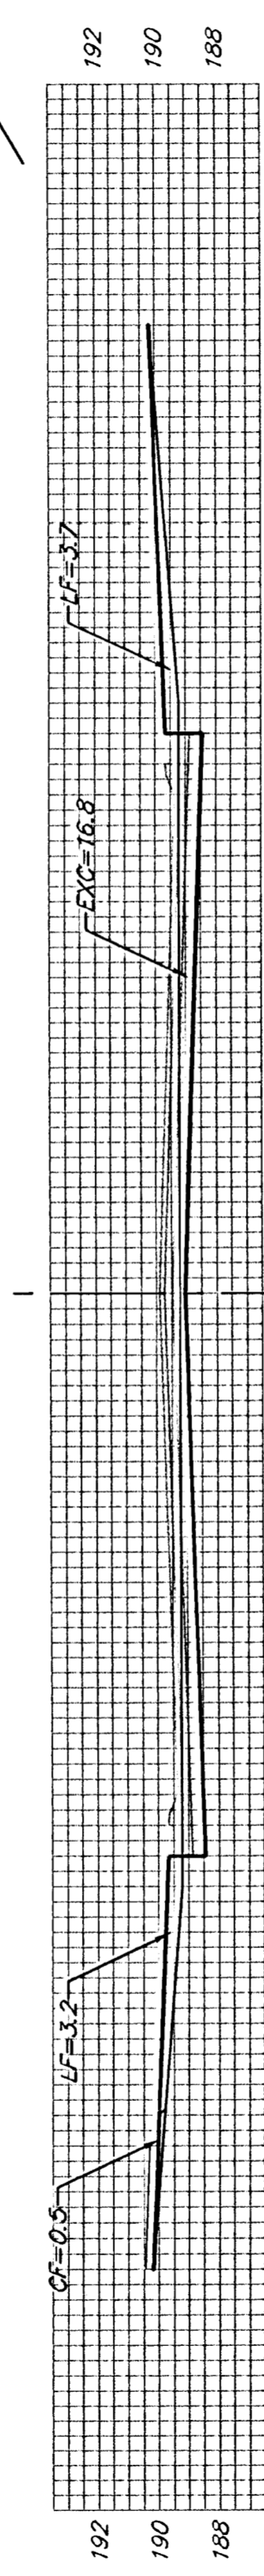


3+00

50.00'  
 EXC = 31.1  
 LF = 12.8  
 CF = 0.9




2+50

32.79'  
 EXC = 20.4  
 LF = 8.4  
 CF = 0.6

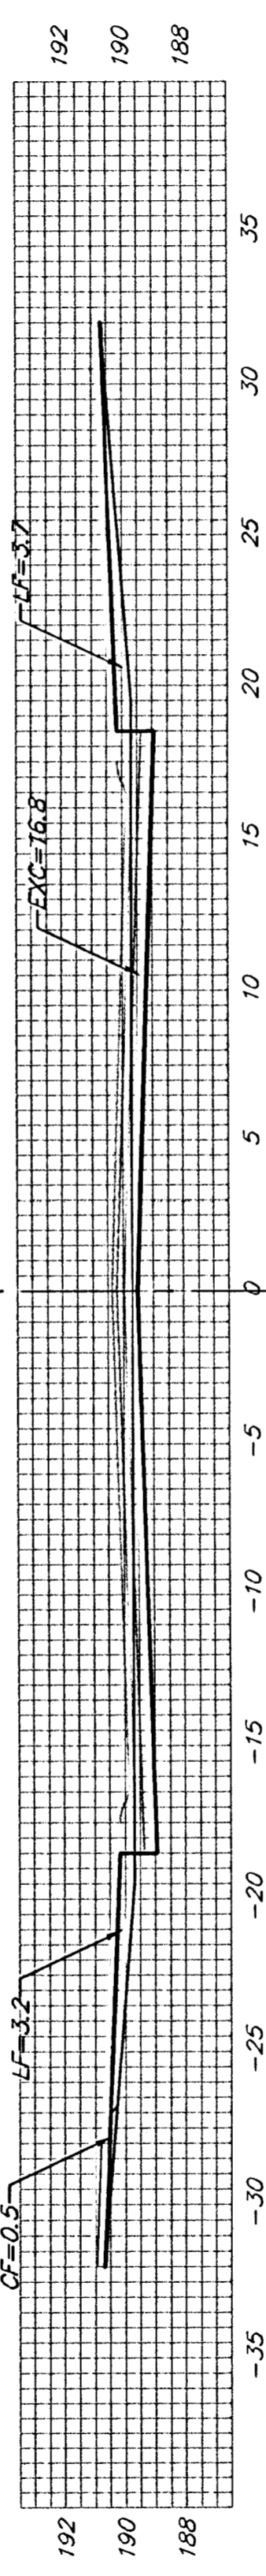


2+17.21

36.76'  
 EXC = 21.4  
 LF = 6.9  
 CF = 2.0

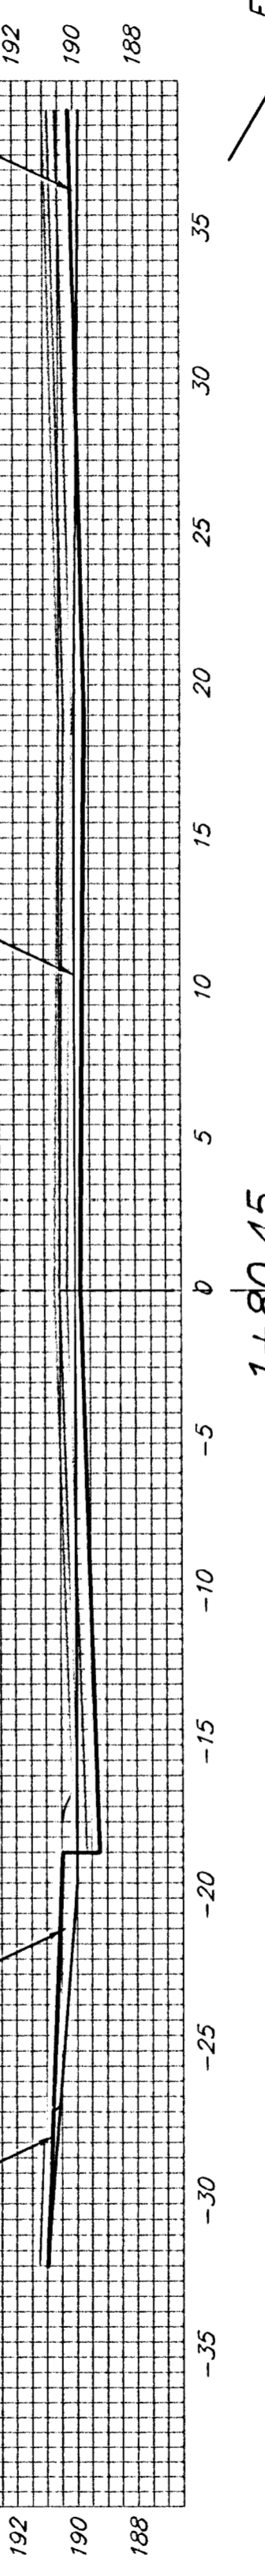


1+80.45  
 AYESBURY

39.16'  
 EXC = 22.8  
 LF = 7.3  
 CF = 2.1

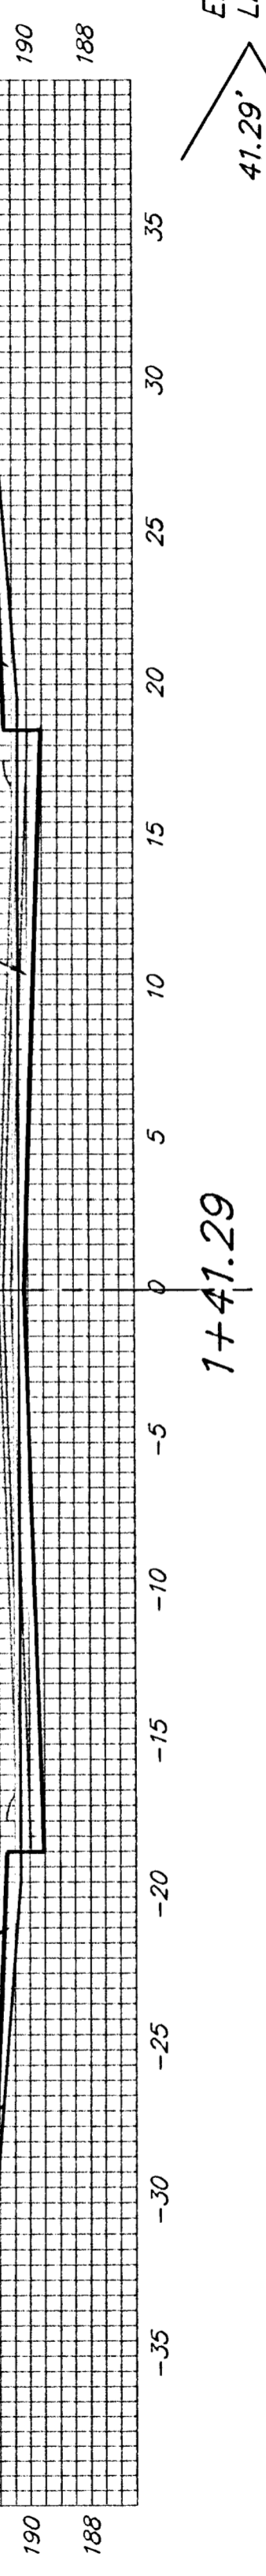

1+41.29

41.29'  
 EXC = 25.7  
 LF = 10.6  
 CF = 0.8

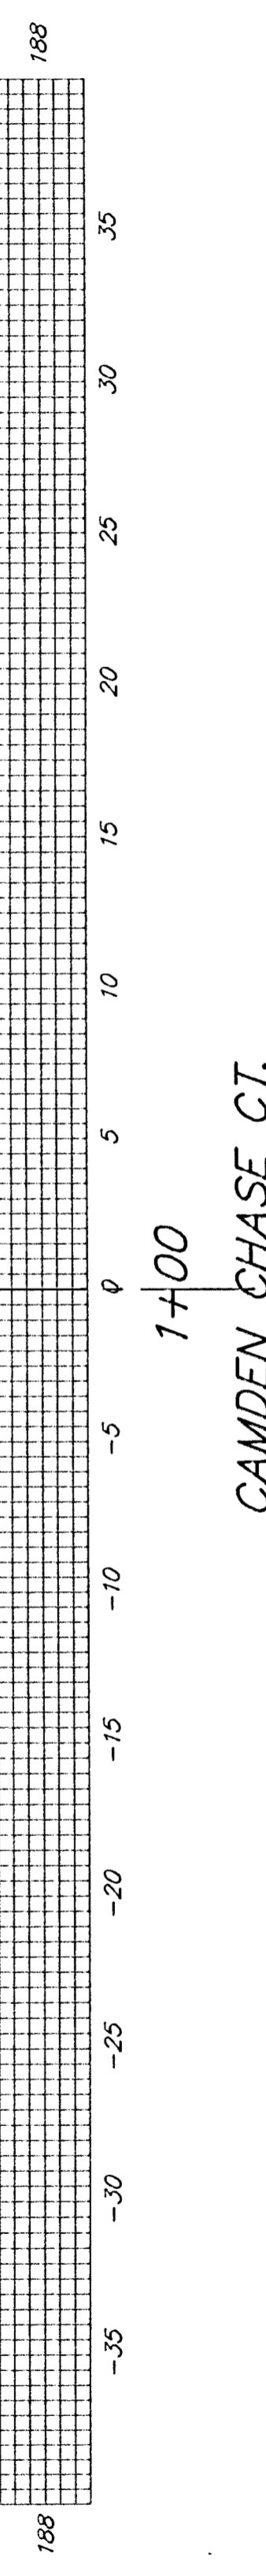

1+00  
 CAMDEN CHASE CT.

Sheet Totals:  
 Excavation = 308.0 C.Y.  
 Loose Fill = 122.8 C.Y.  
 Compacted Fill = 11.8 C.Y.



Baughman Company, P.A. 315 Ella St. Wichita, KS 67211 P 316-262-7271 F 316-262-0149  
 ENGINEERING | SURVEYING | PLANNING | LANDSCAPE ARCHITECTURE  
 PROJECT NUMBER 472-83974 SHEET 39 OF 44  
 KrugNorth2nd\Phase1\VS7 0504-E231