




EXC = 28.7
LF = 13.7
CF = 0.0

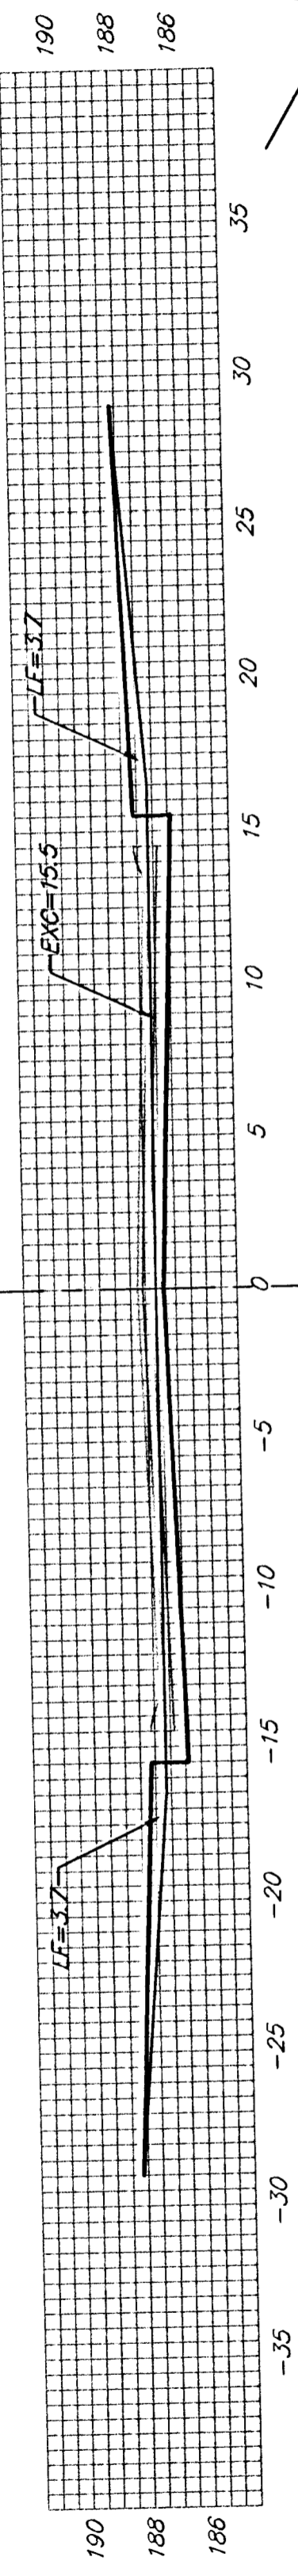


EXC = 28.7
LF = 13.7
CF = 0.0

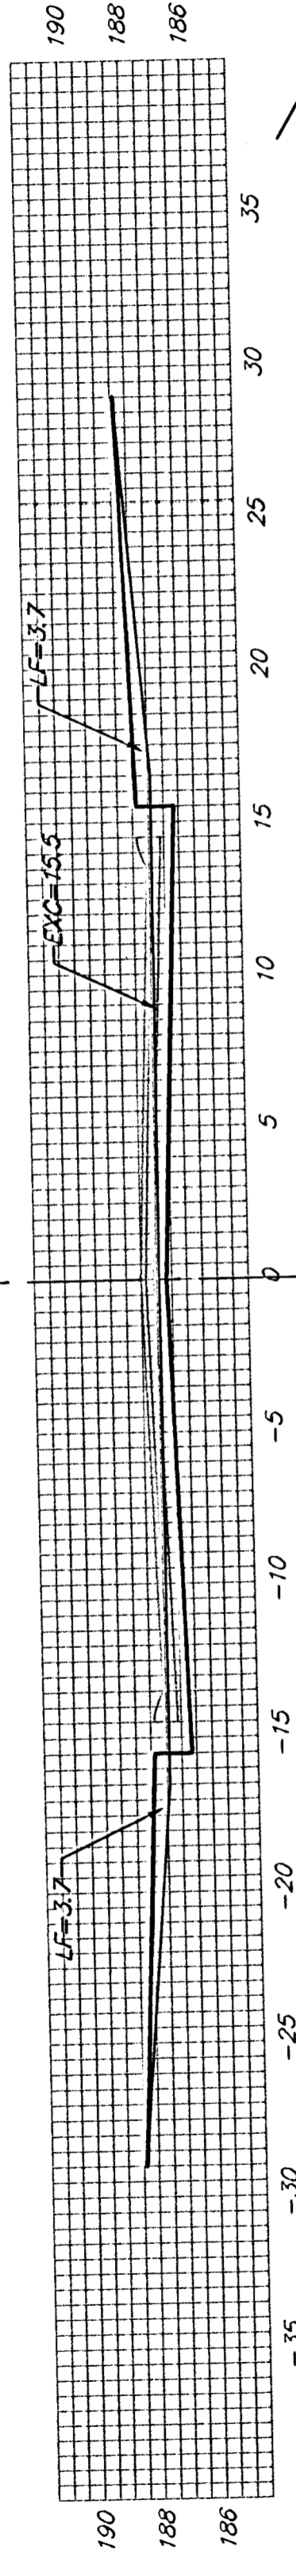


EXC = 28.7
LF = 13.7
CF = 0.0

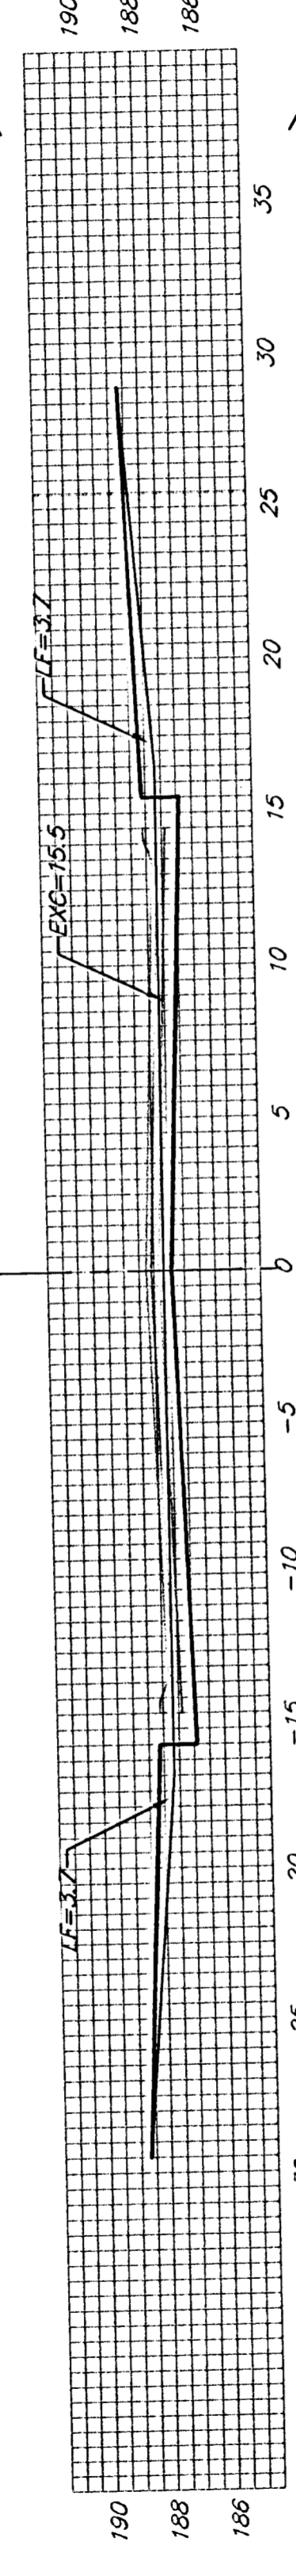


EXC = 28.7
LF = 13.7
CF = 0.0

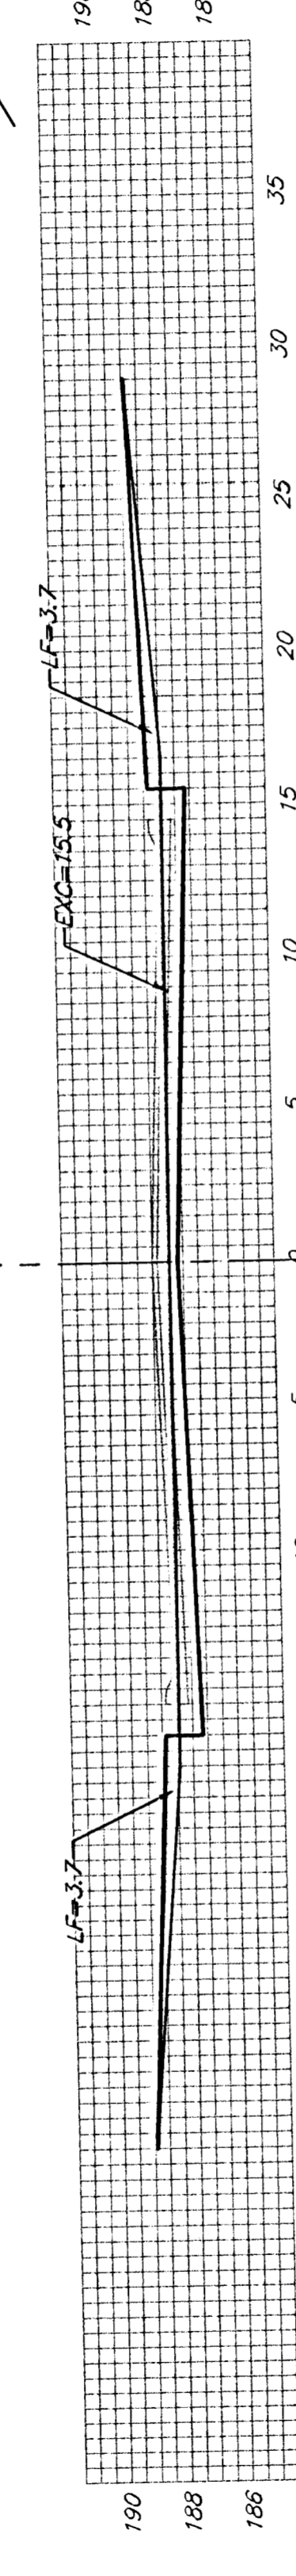


EXC = 28.7
LF = 13.7
CF = 0.0

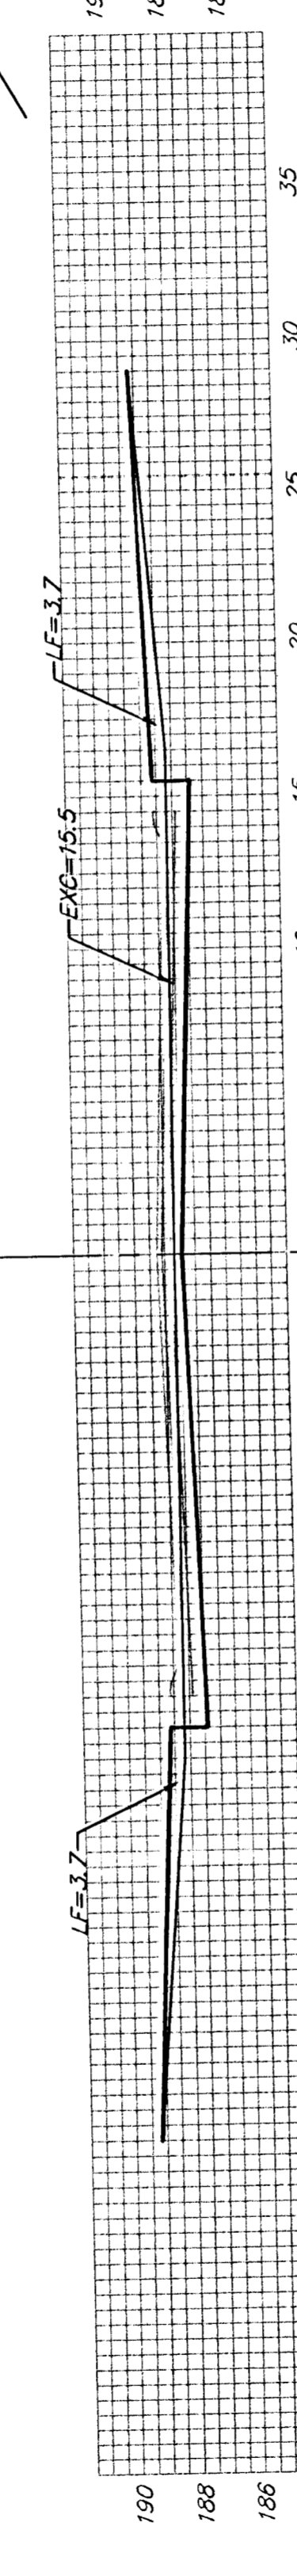


EXC = 28.7
LF = 13.7
CF = 0.0

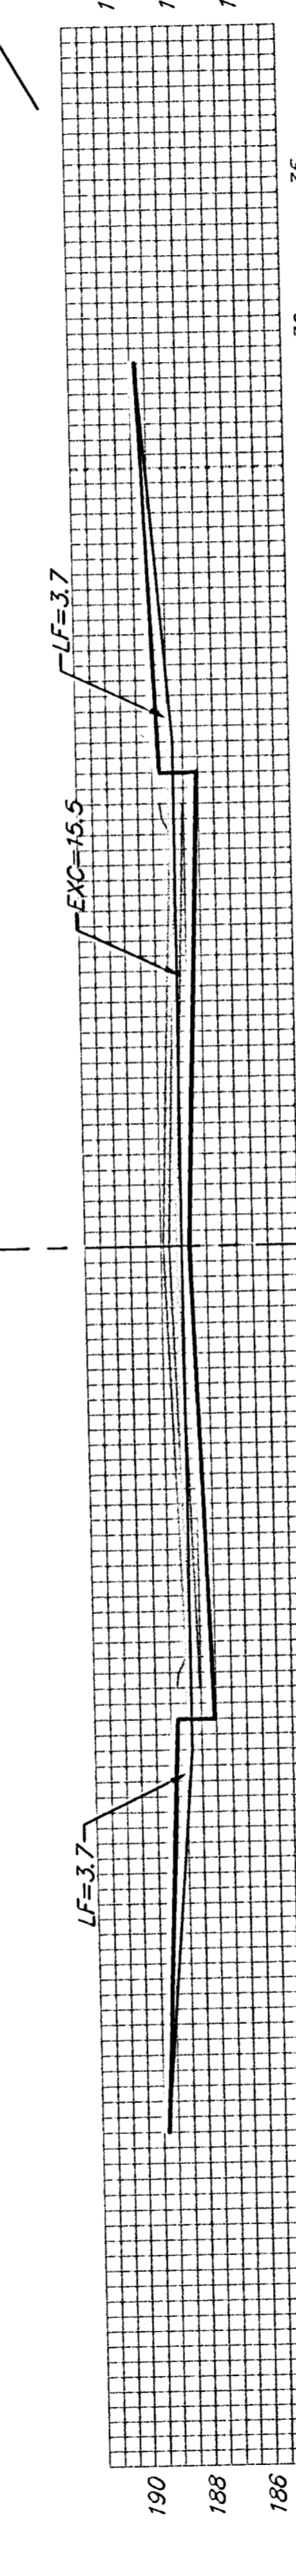


EXC = 28.7
LF = 13.7
CF = 0.0

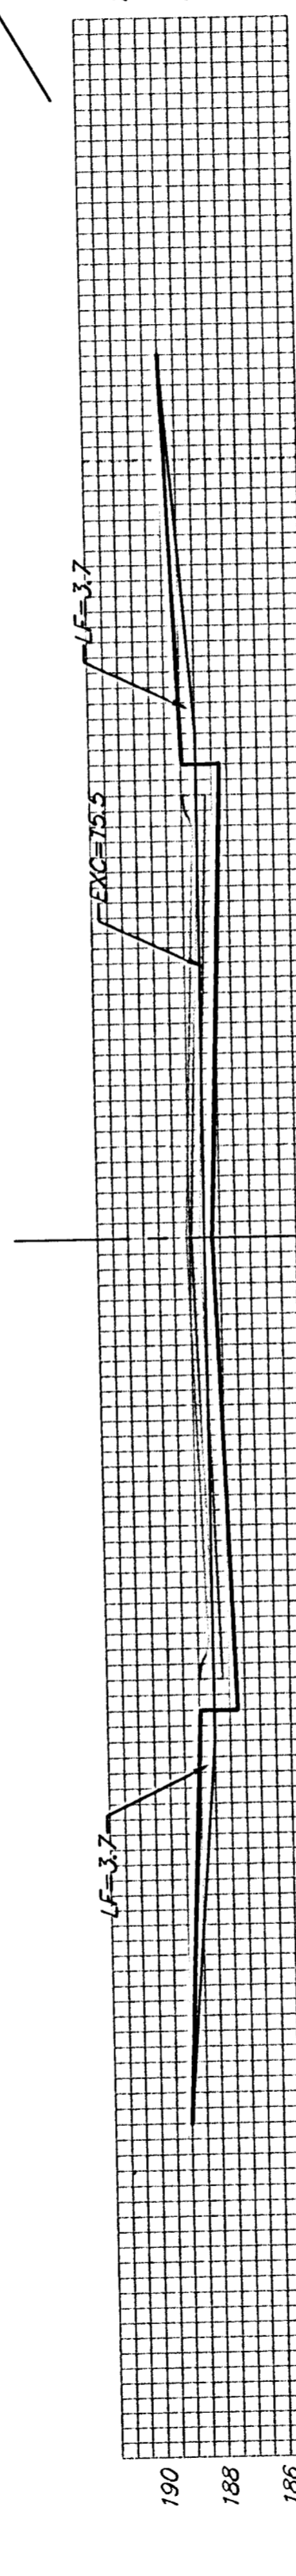


EXC = 28.7
LF = 13.7
CF = 0.0

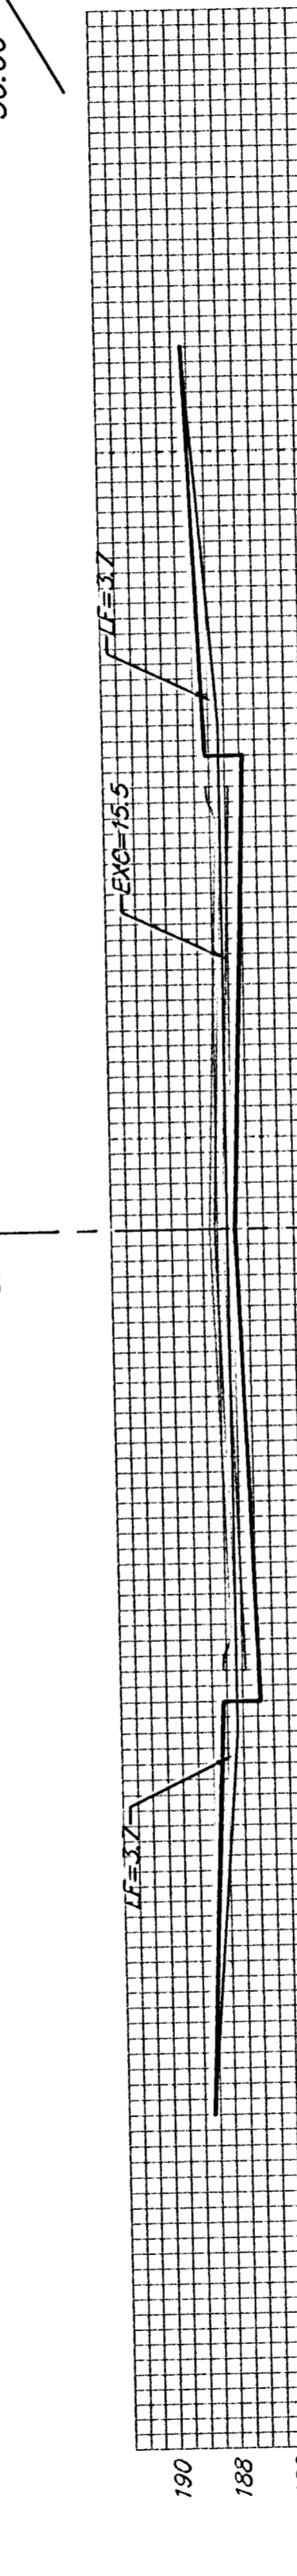


EXC = 28.7
LF = 13.7
CF = 0.0

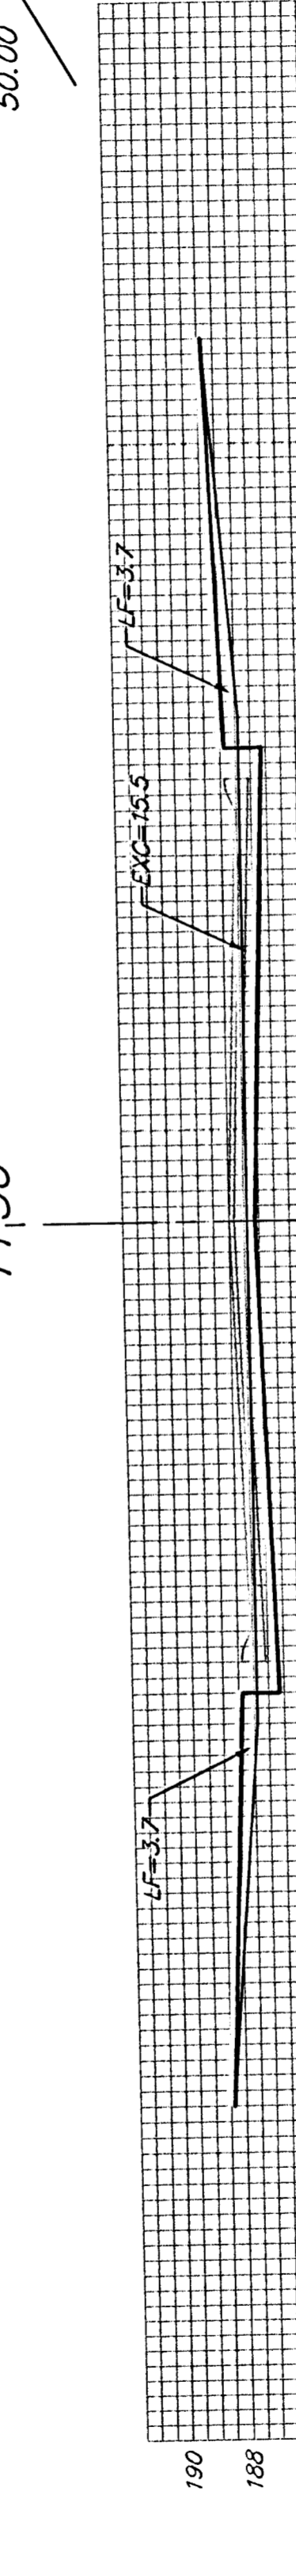

EXC = 28.7
LF = 13.7
CF = 0.0

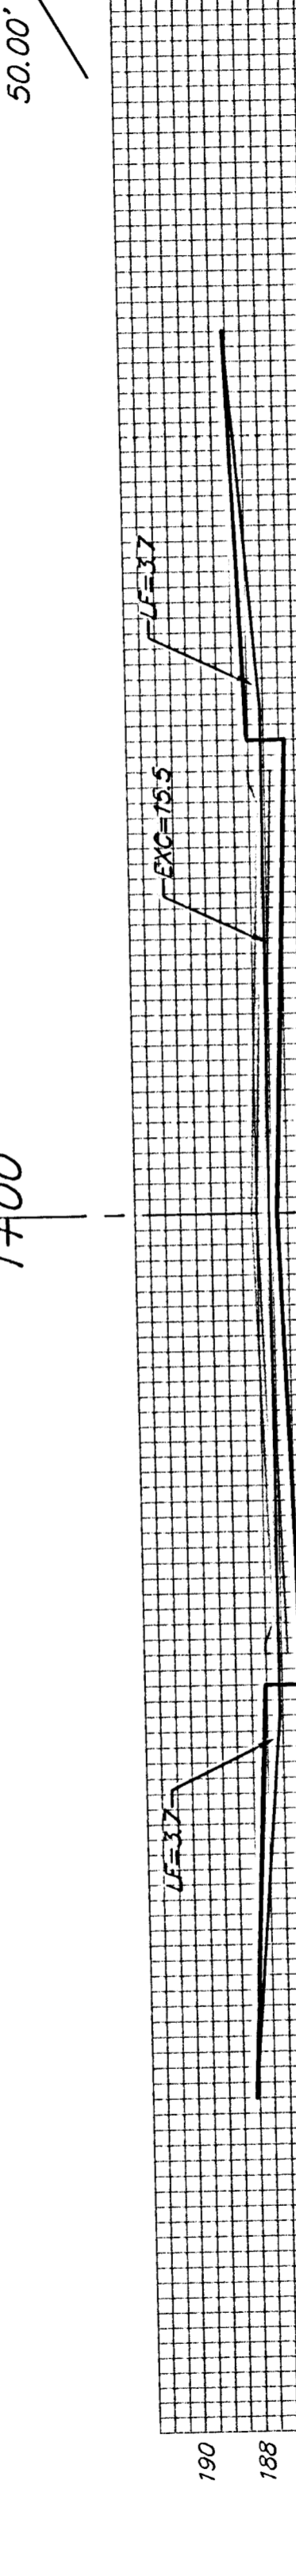


EXC = 28.7
LF = 13.7
CF = 0.0

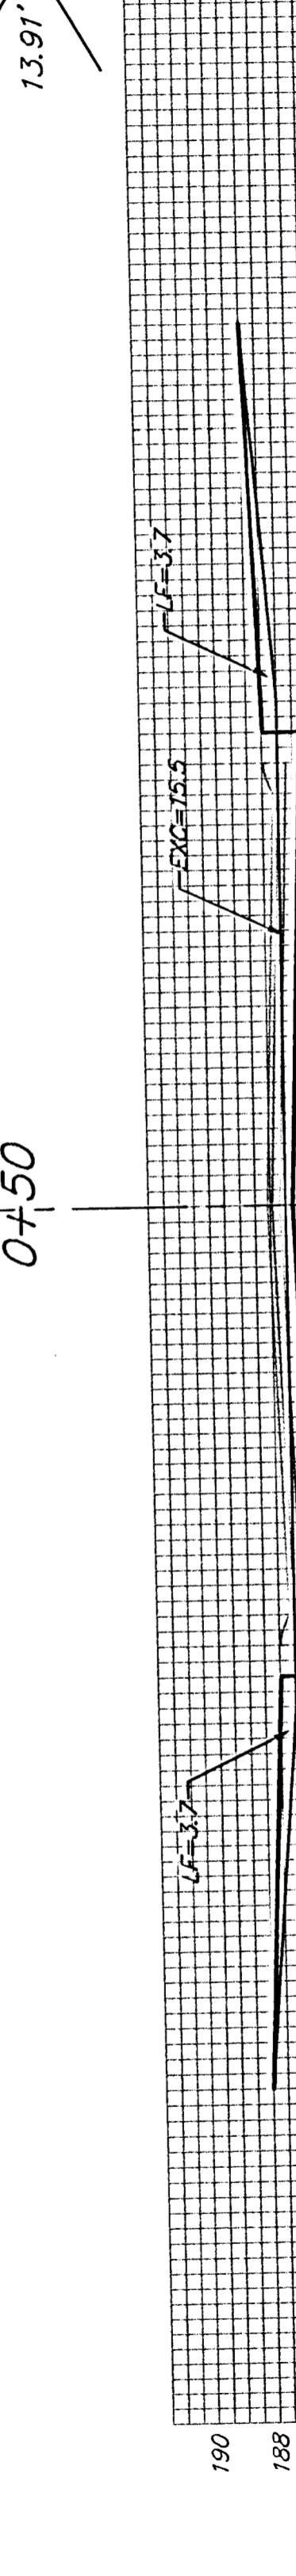

EXC = 8.0
LF = 3.8
CF = 0.0

0+36.09
AYESBURY CIR.
C

Sheet Totals:
Excavation = 295.0 C.Y.
Loose Fill = 140.8 C.Y.
Compacted Fill = 0.0 C.Y.

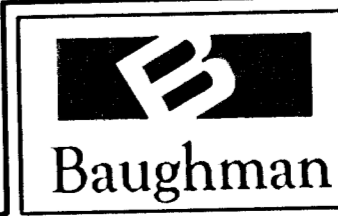

Baughman Company, P.A. 315 Ellis St. Wichita, KS 67211 F316362-1711 F316362-0149
ENGINEERING | SURVEYING | PLANNING | LANDSCAPE ARCHITECTURE
PROJECT NUMBER 472-83974
SHEET 42 OF 44
KruegerNorth2nd\Phase1\XS10 05-04-2011