



7+01.33

15.00'
 EXC = 4.1
 LF = 3.5
 CF = 0.0

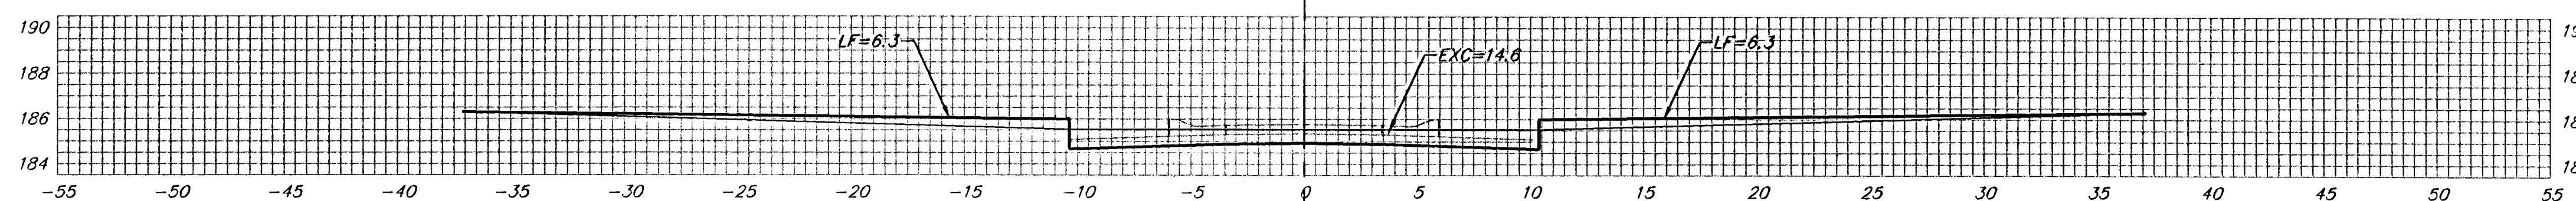


6+86.33

20.00'
 EXC = 11.6
 LF = 7.5
 CF = 1.6

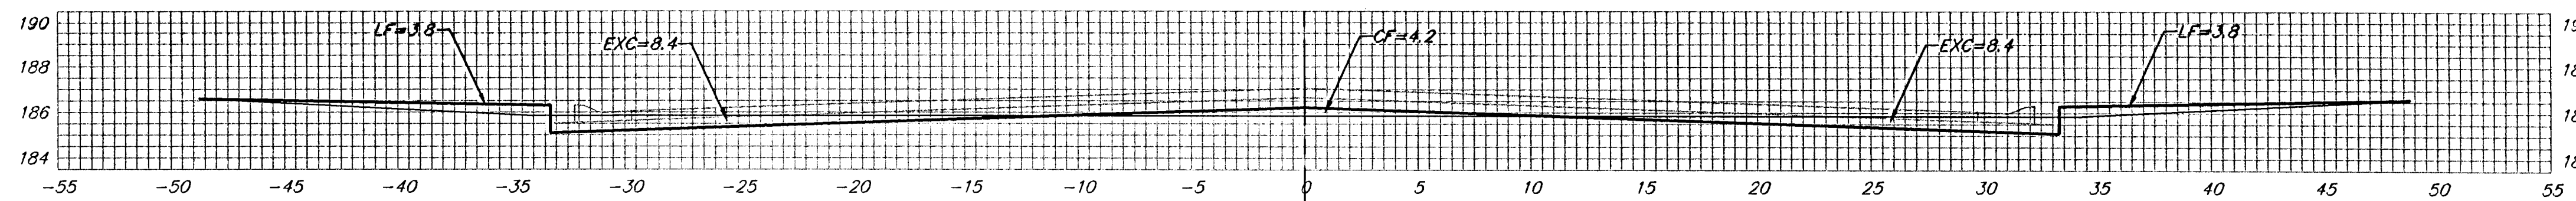


6+76.33

15.00'
 EXC = 9.4
 LF = 5.9
 CF = 2.5

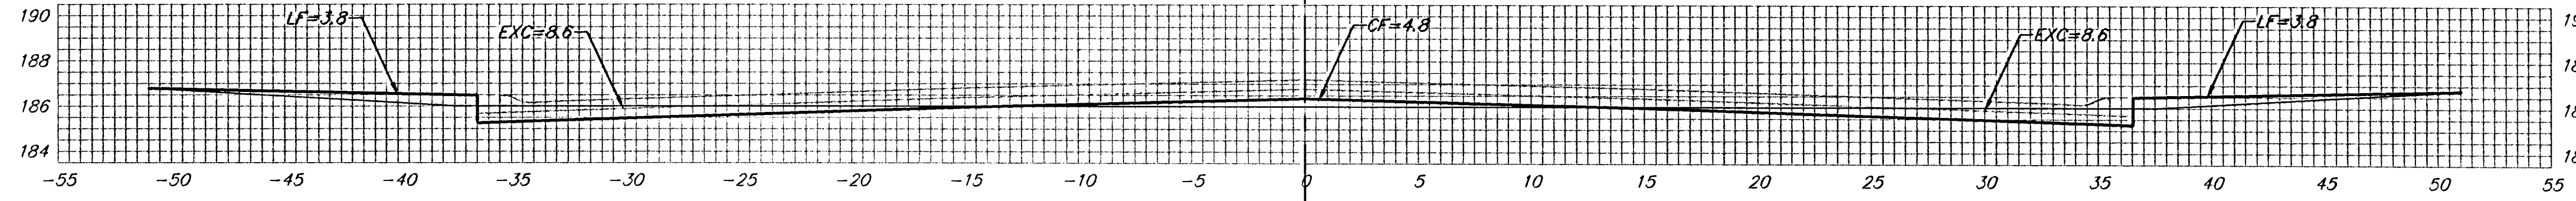


6+61.33

25.00'
 EXC = 16.1
 LF = 7.7
 CF = 2.4

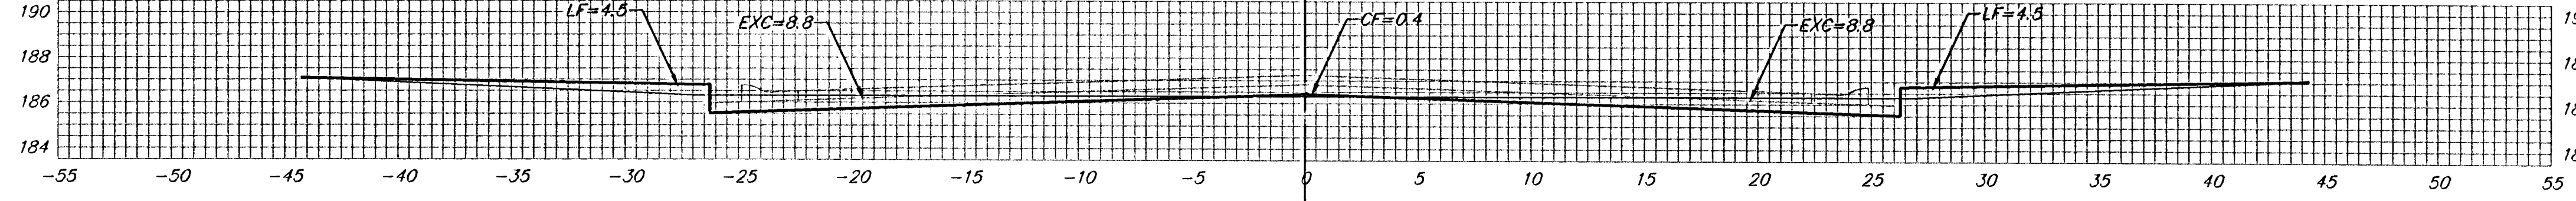


6+36.33

24.99'
 EXC = 17.5
 LF = 7.6
 CF = 0.2

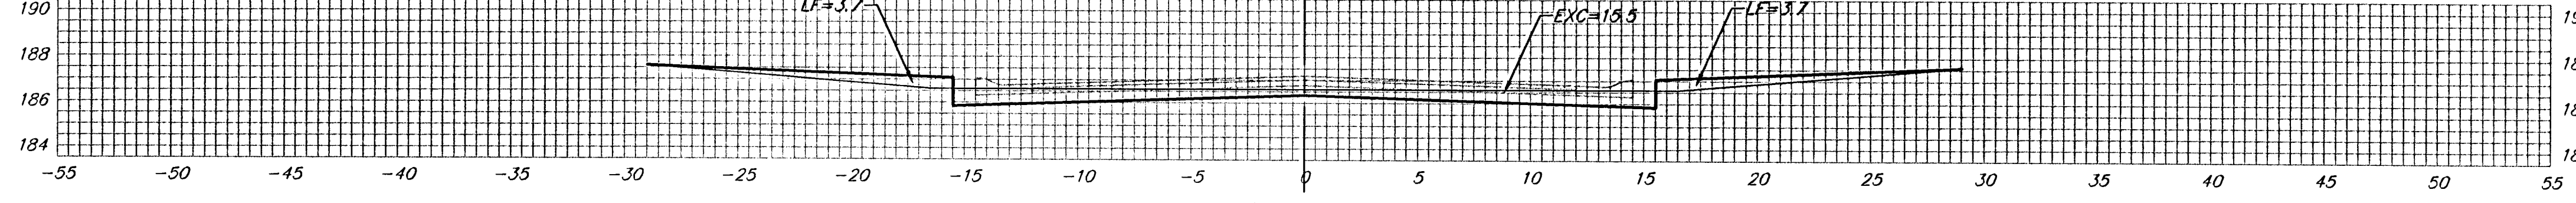


6+11.34

11.34'
 EXC = 6.5
 LF = 3.1
 CF = 0.0

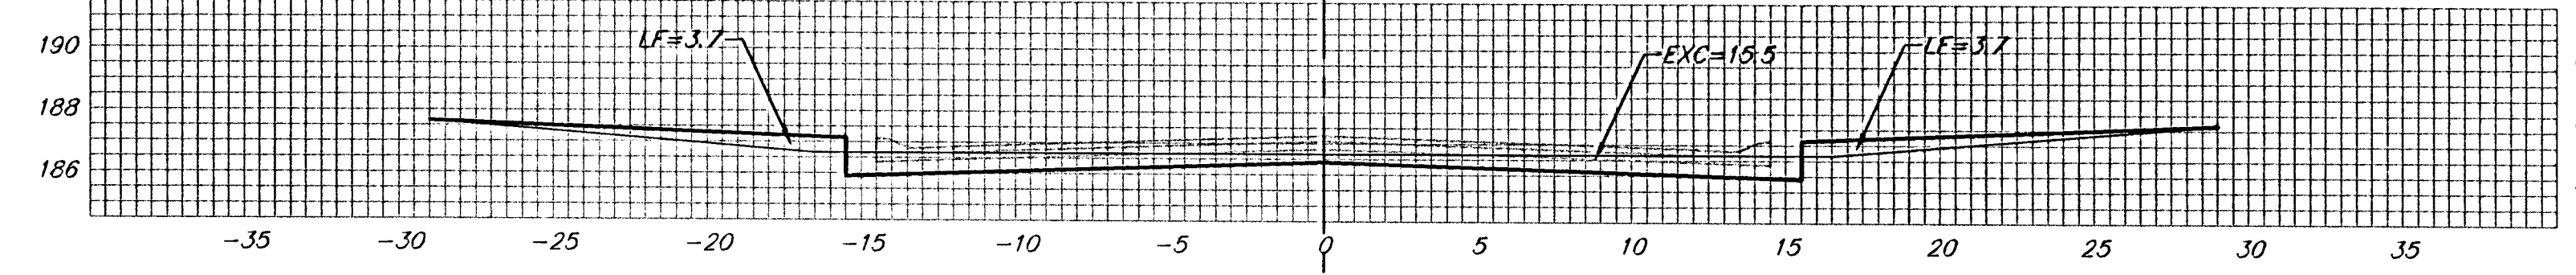

6+00

50.00'
 EXC = 28.7
 LF = 13.7
 CF = 0.0

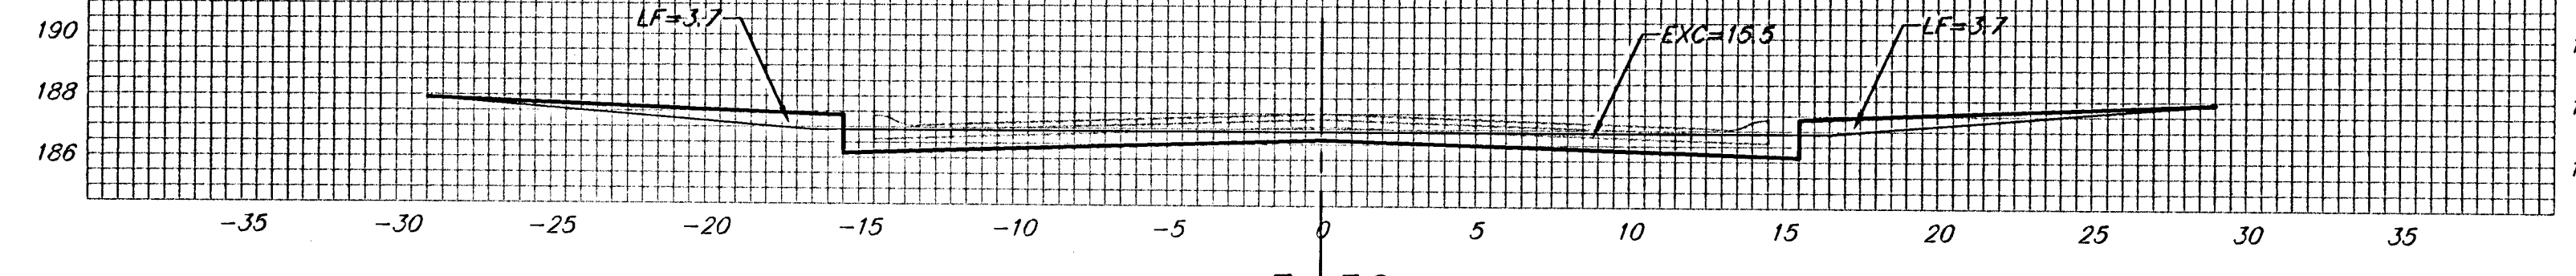

5+50

AYESBURY CIR.

Sheet Totals:
 Excavation = 93.9 C.Y.
 Loose Fill = 49.0 C.Y.
 Compacted Fill = 6.7 C.Y.



Baughman Company, P.A. 315 Ellis St. Wichita, KS 67211 P 316262-7211 F 316262-0149
 ENGINEERING | SURVEYING | PLANNING | LANDSCAPE ARCHITECTURE
 PROJECT NUMBER 472-83974 SHEET 43 OF 44
 KrugNorth2nd\Phase1\SS11 05-04-E231