




HAWTHORNE 3RD ADDITION
SANITARY SEWER PLANS
LINE 1, 1A & 2

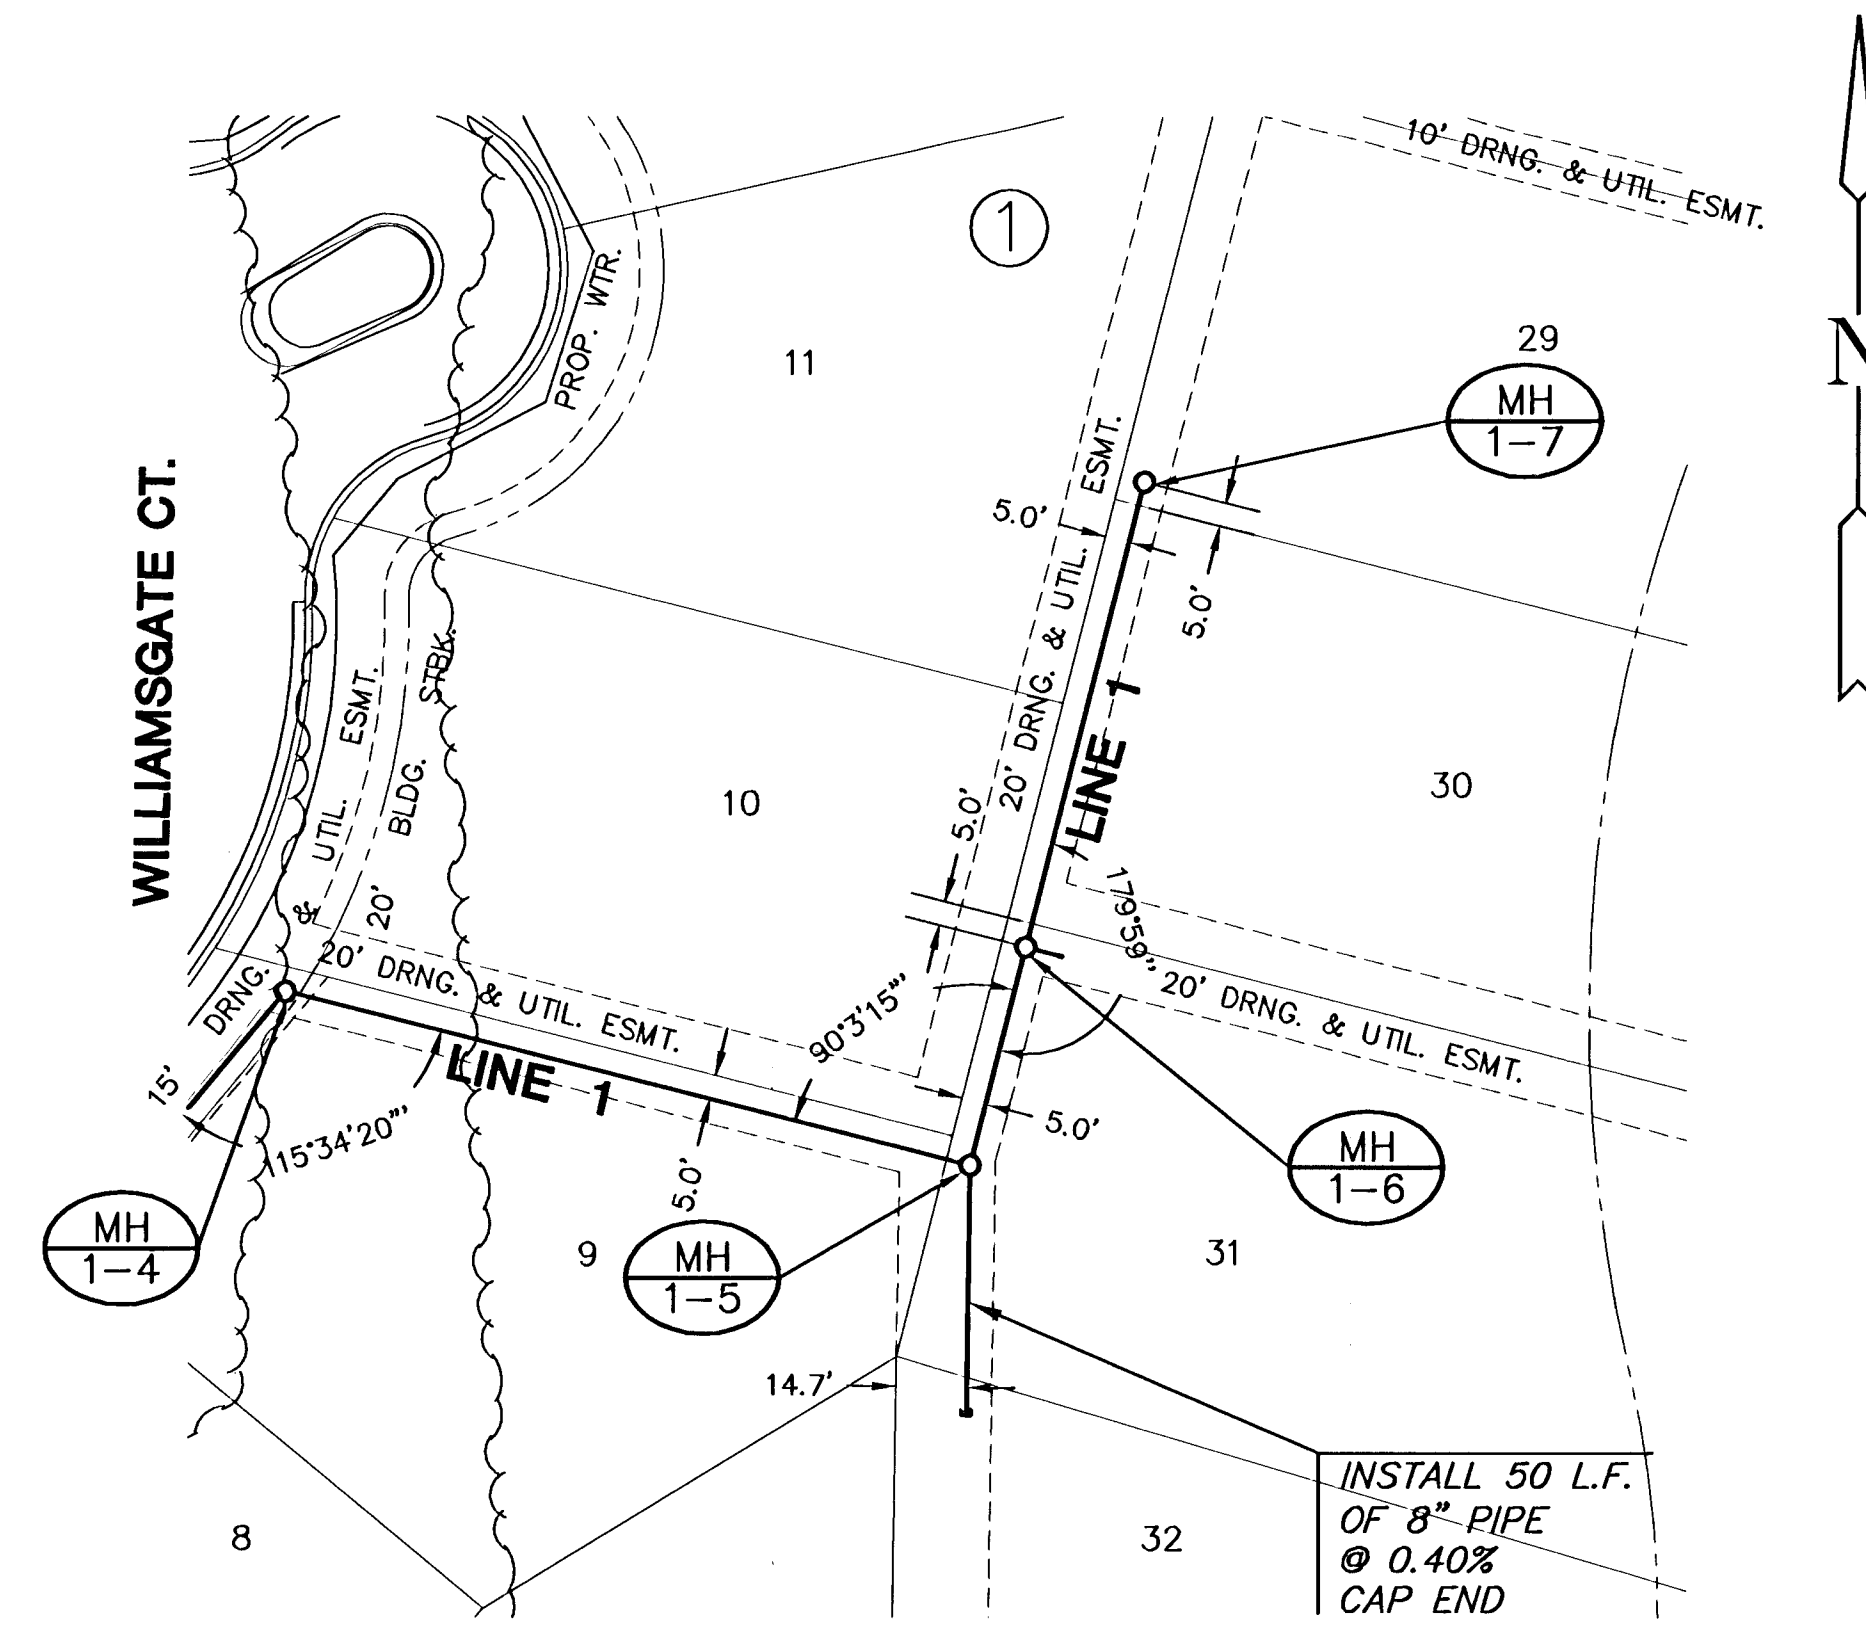


PLAN LINE 1

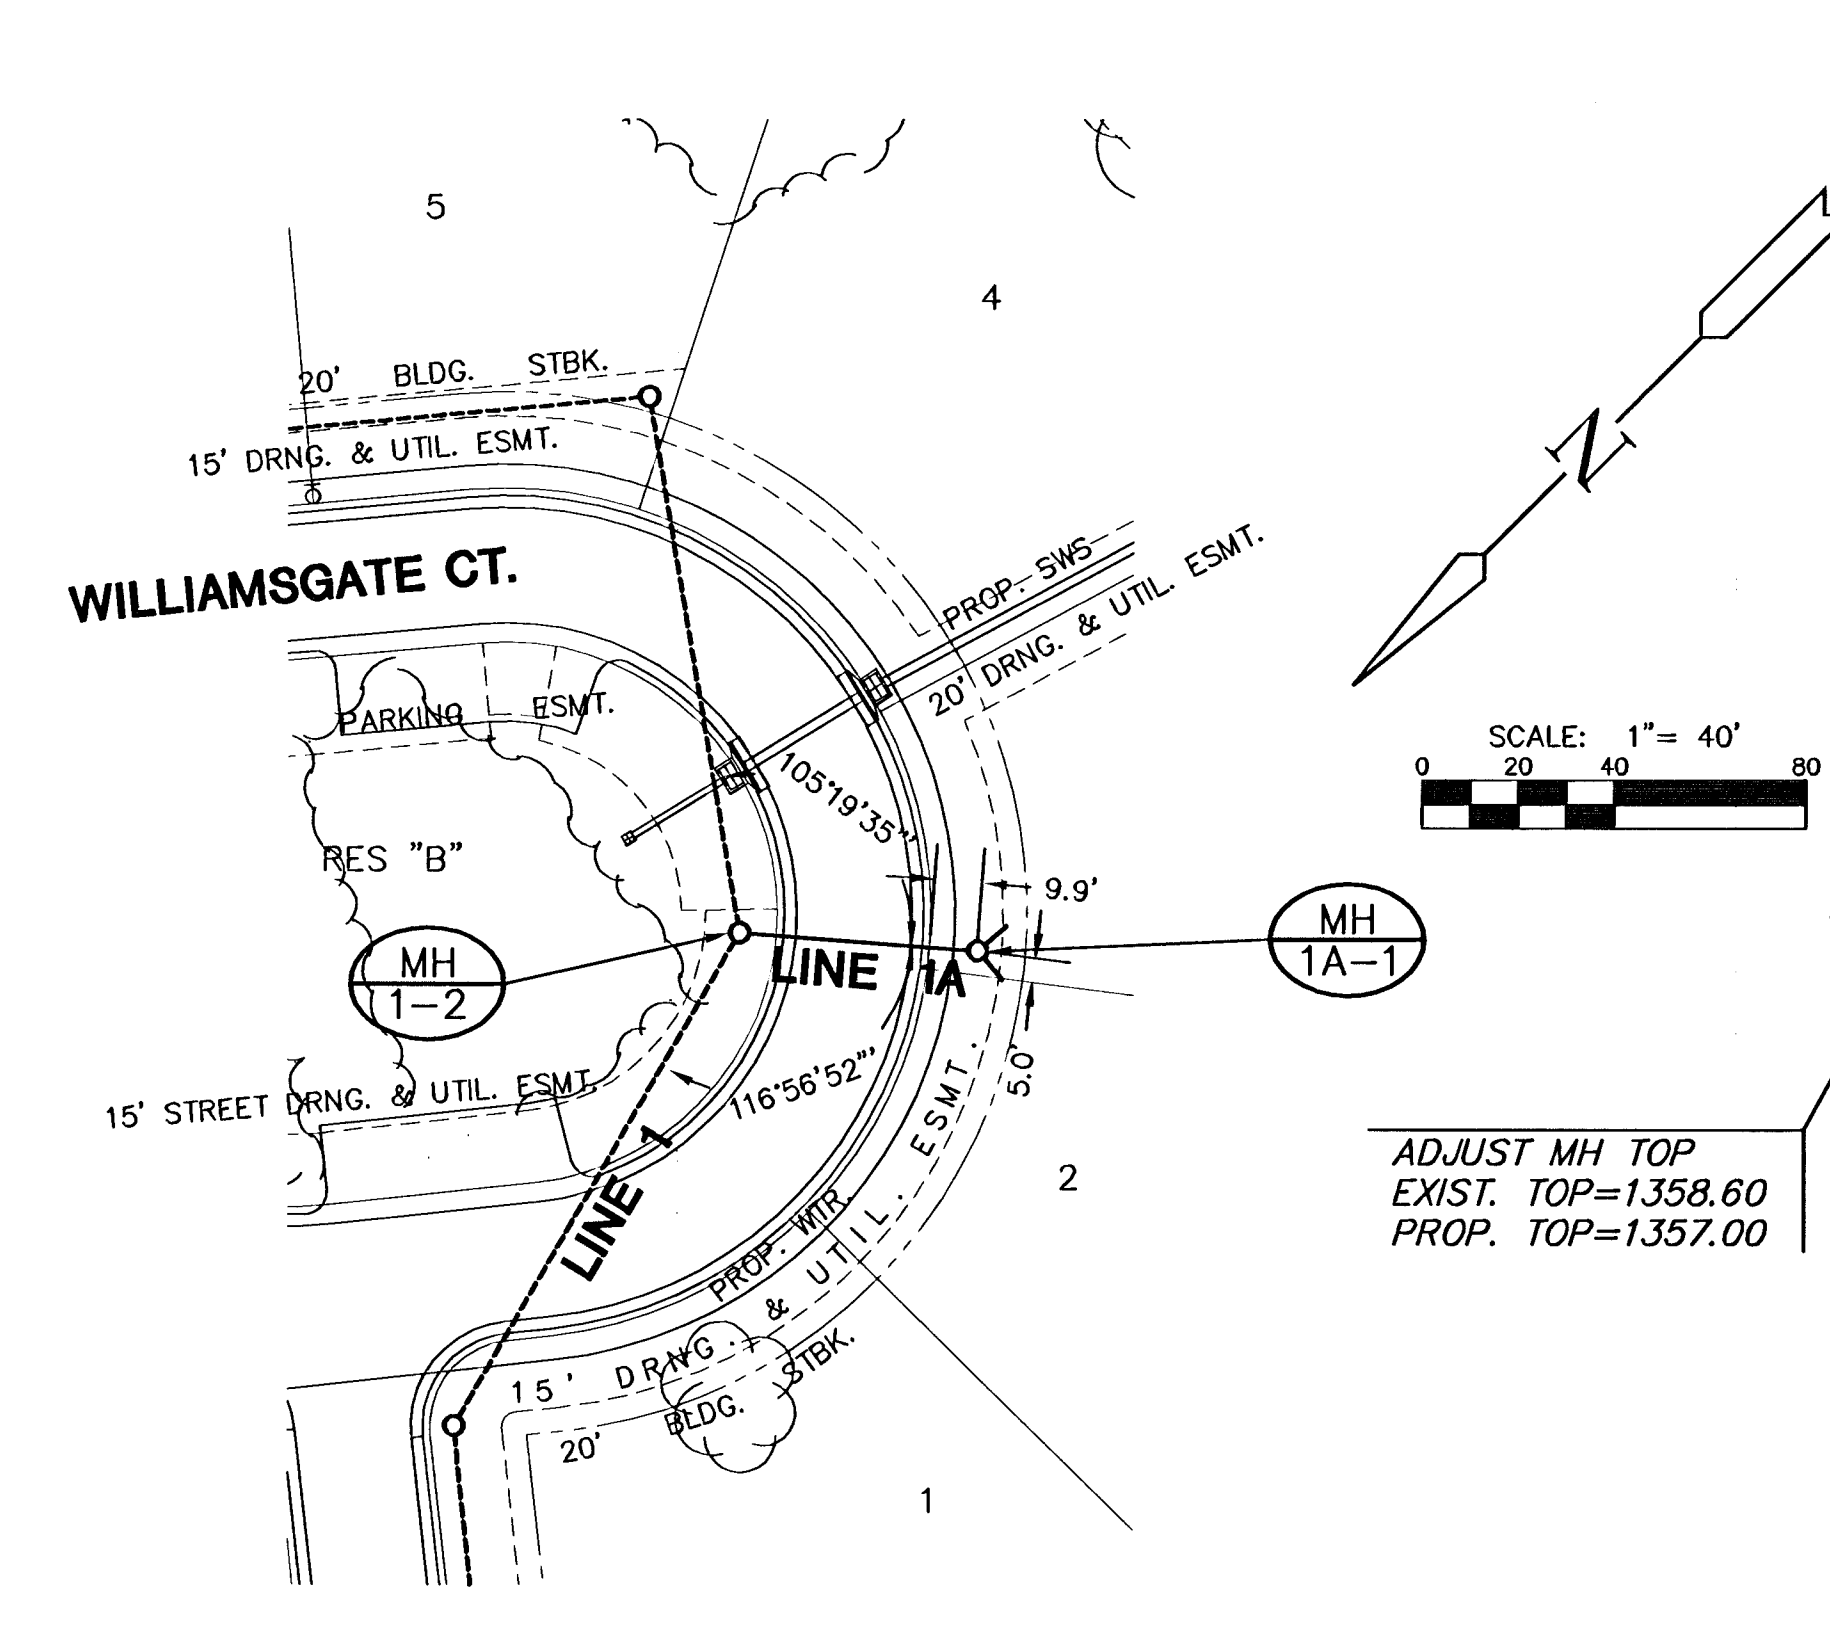


PLAN LINE 1A

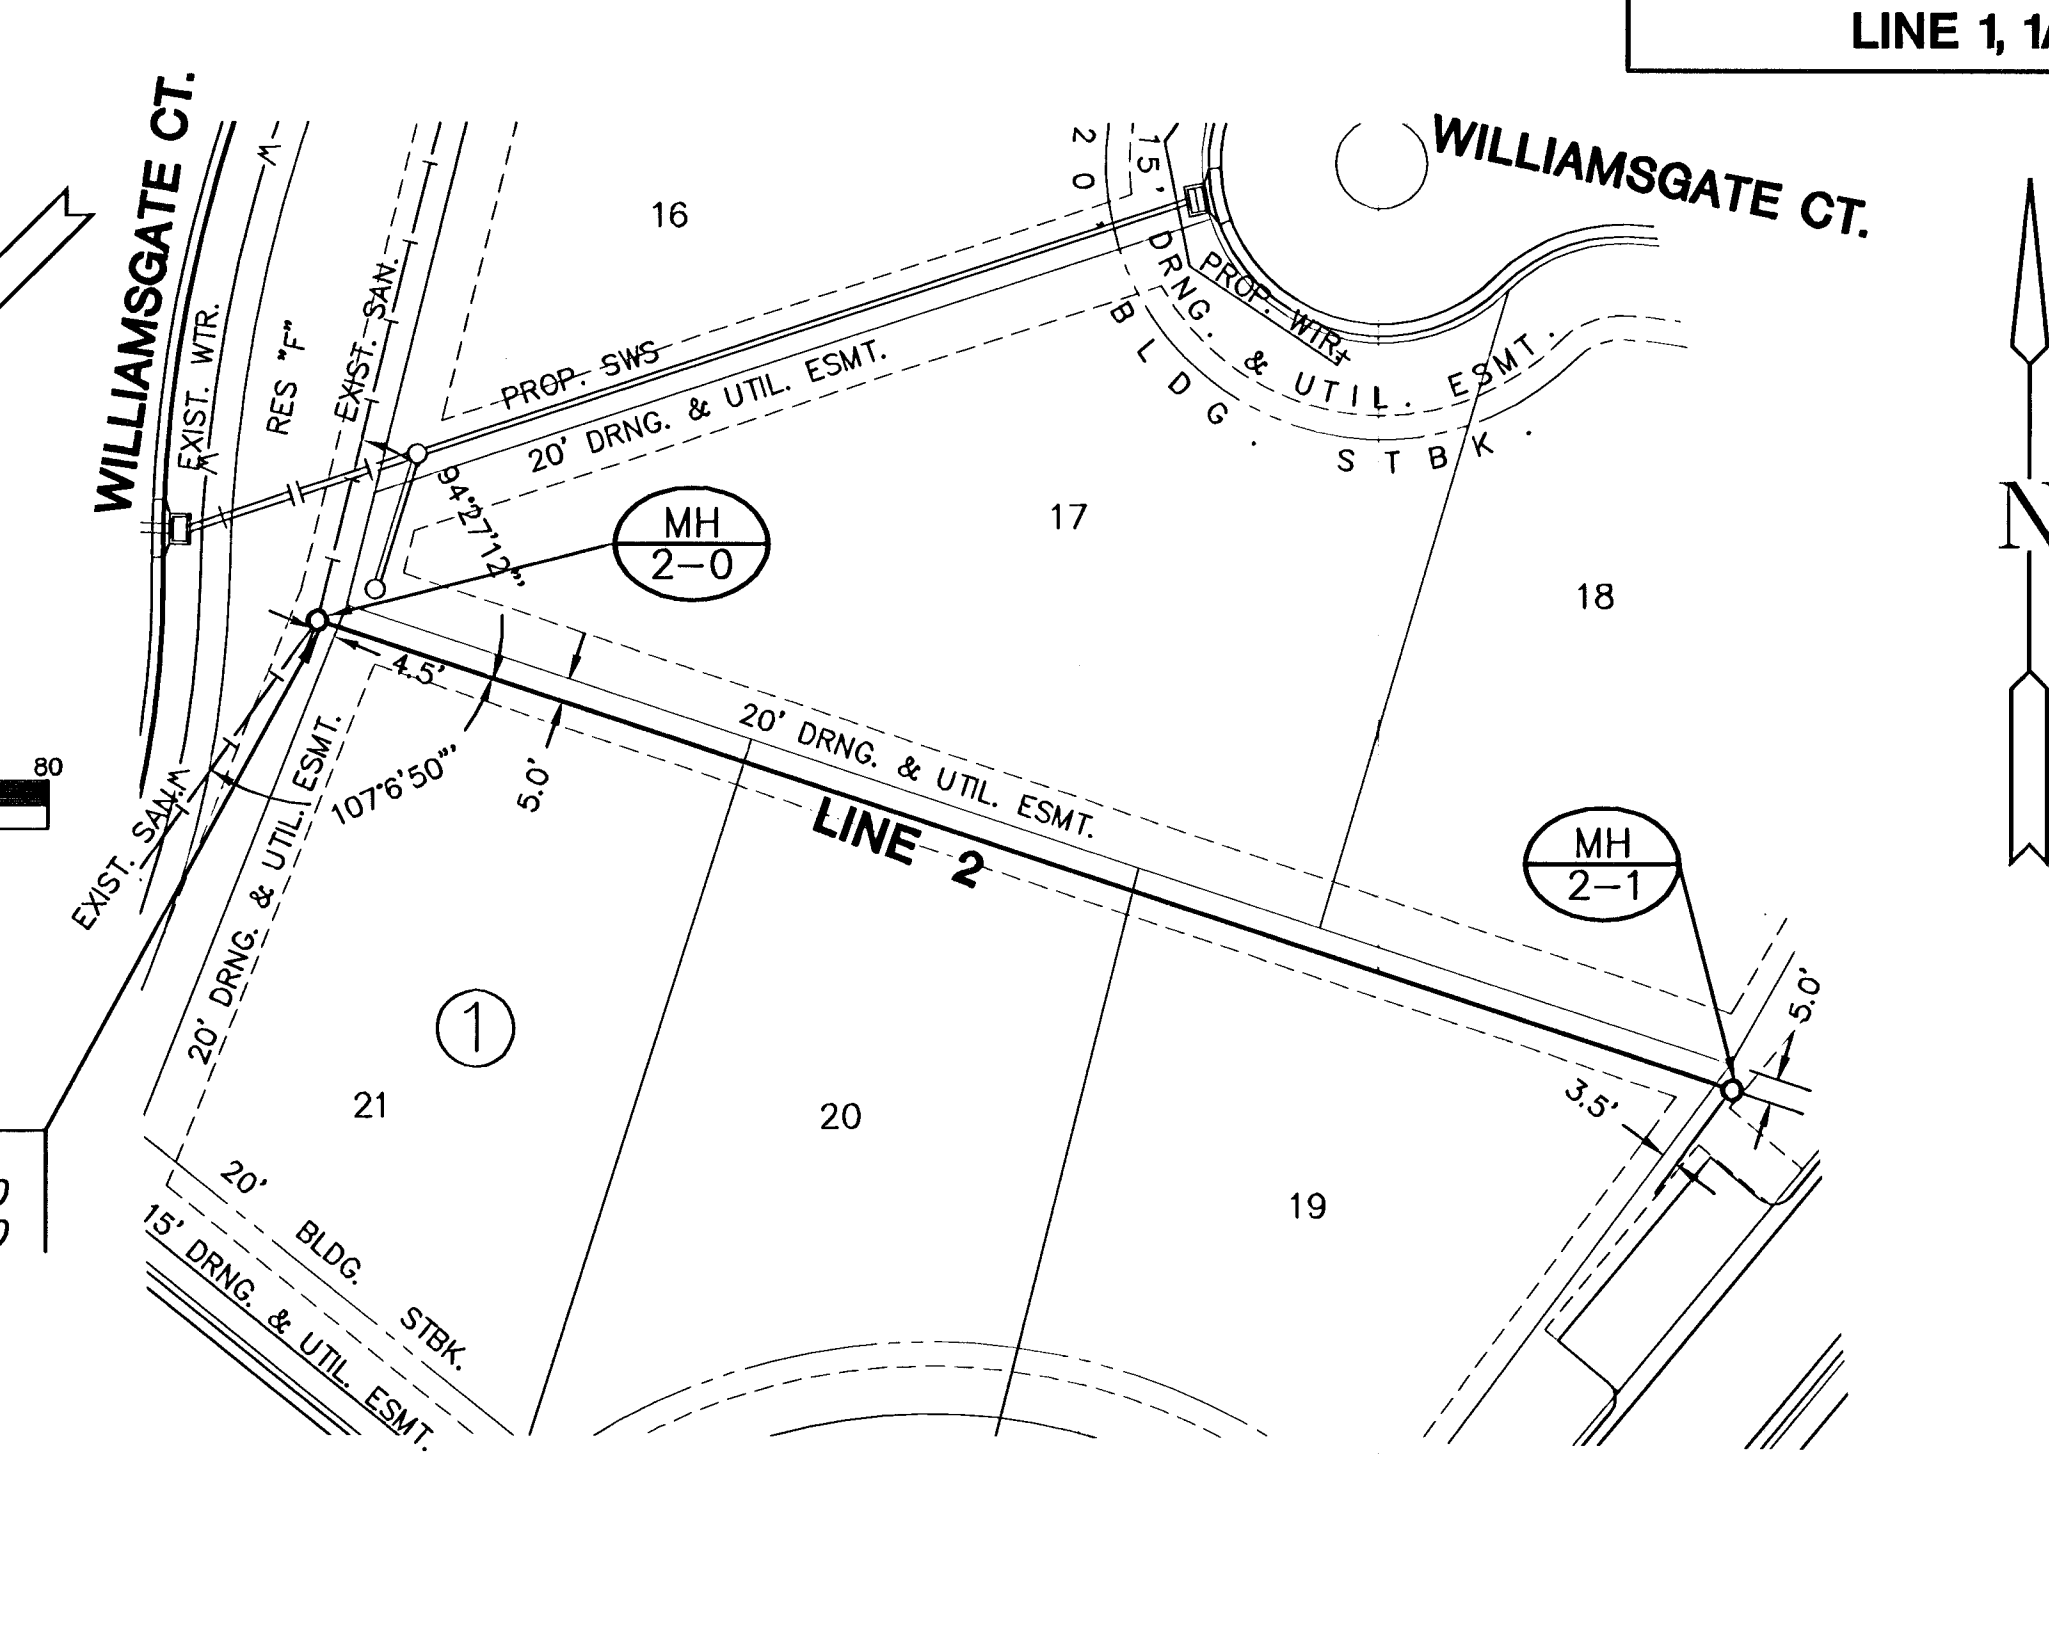


PLAN LINE 2

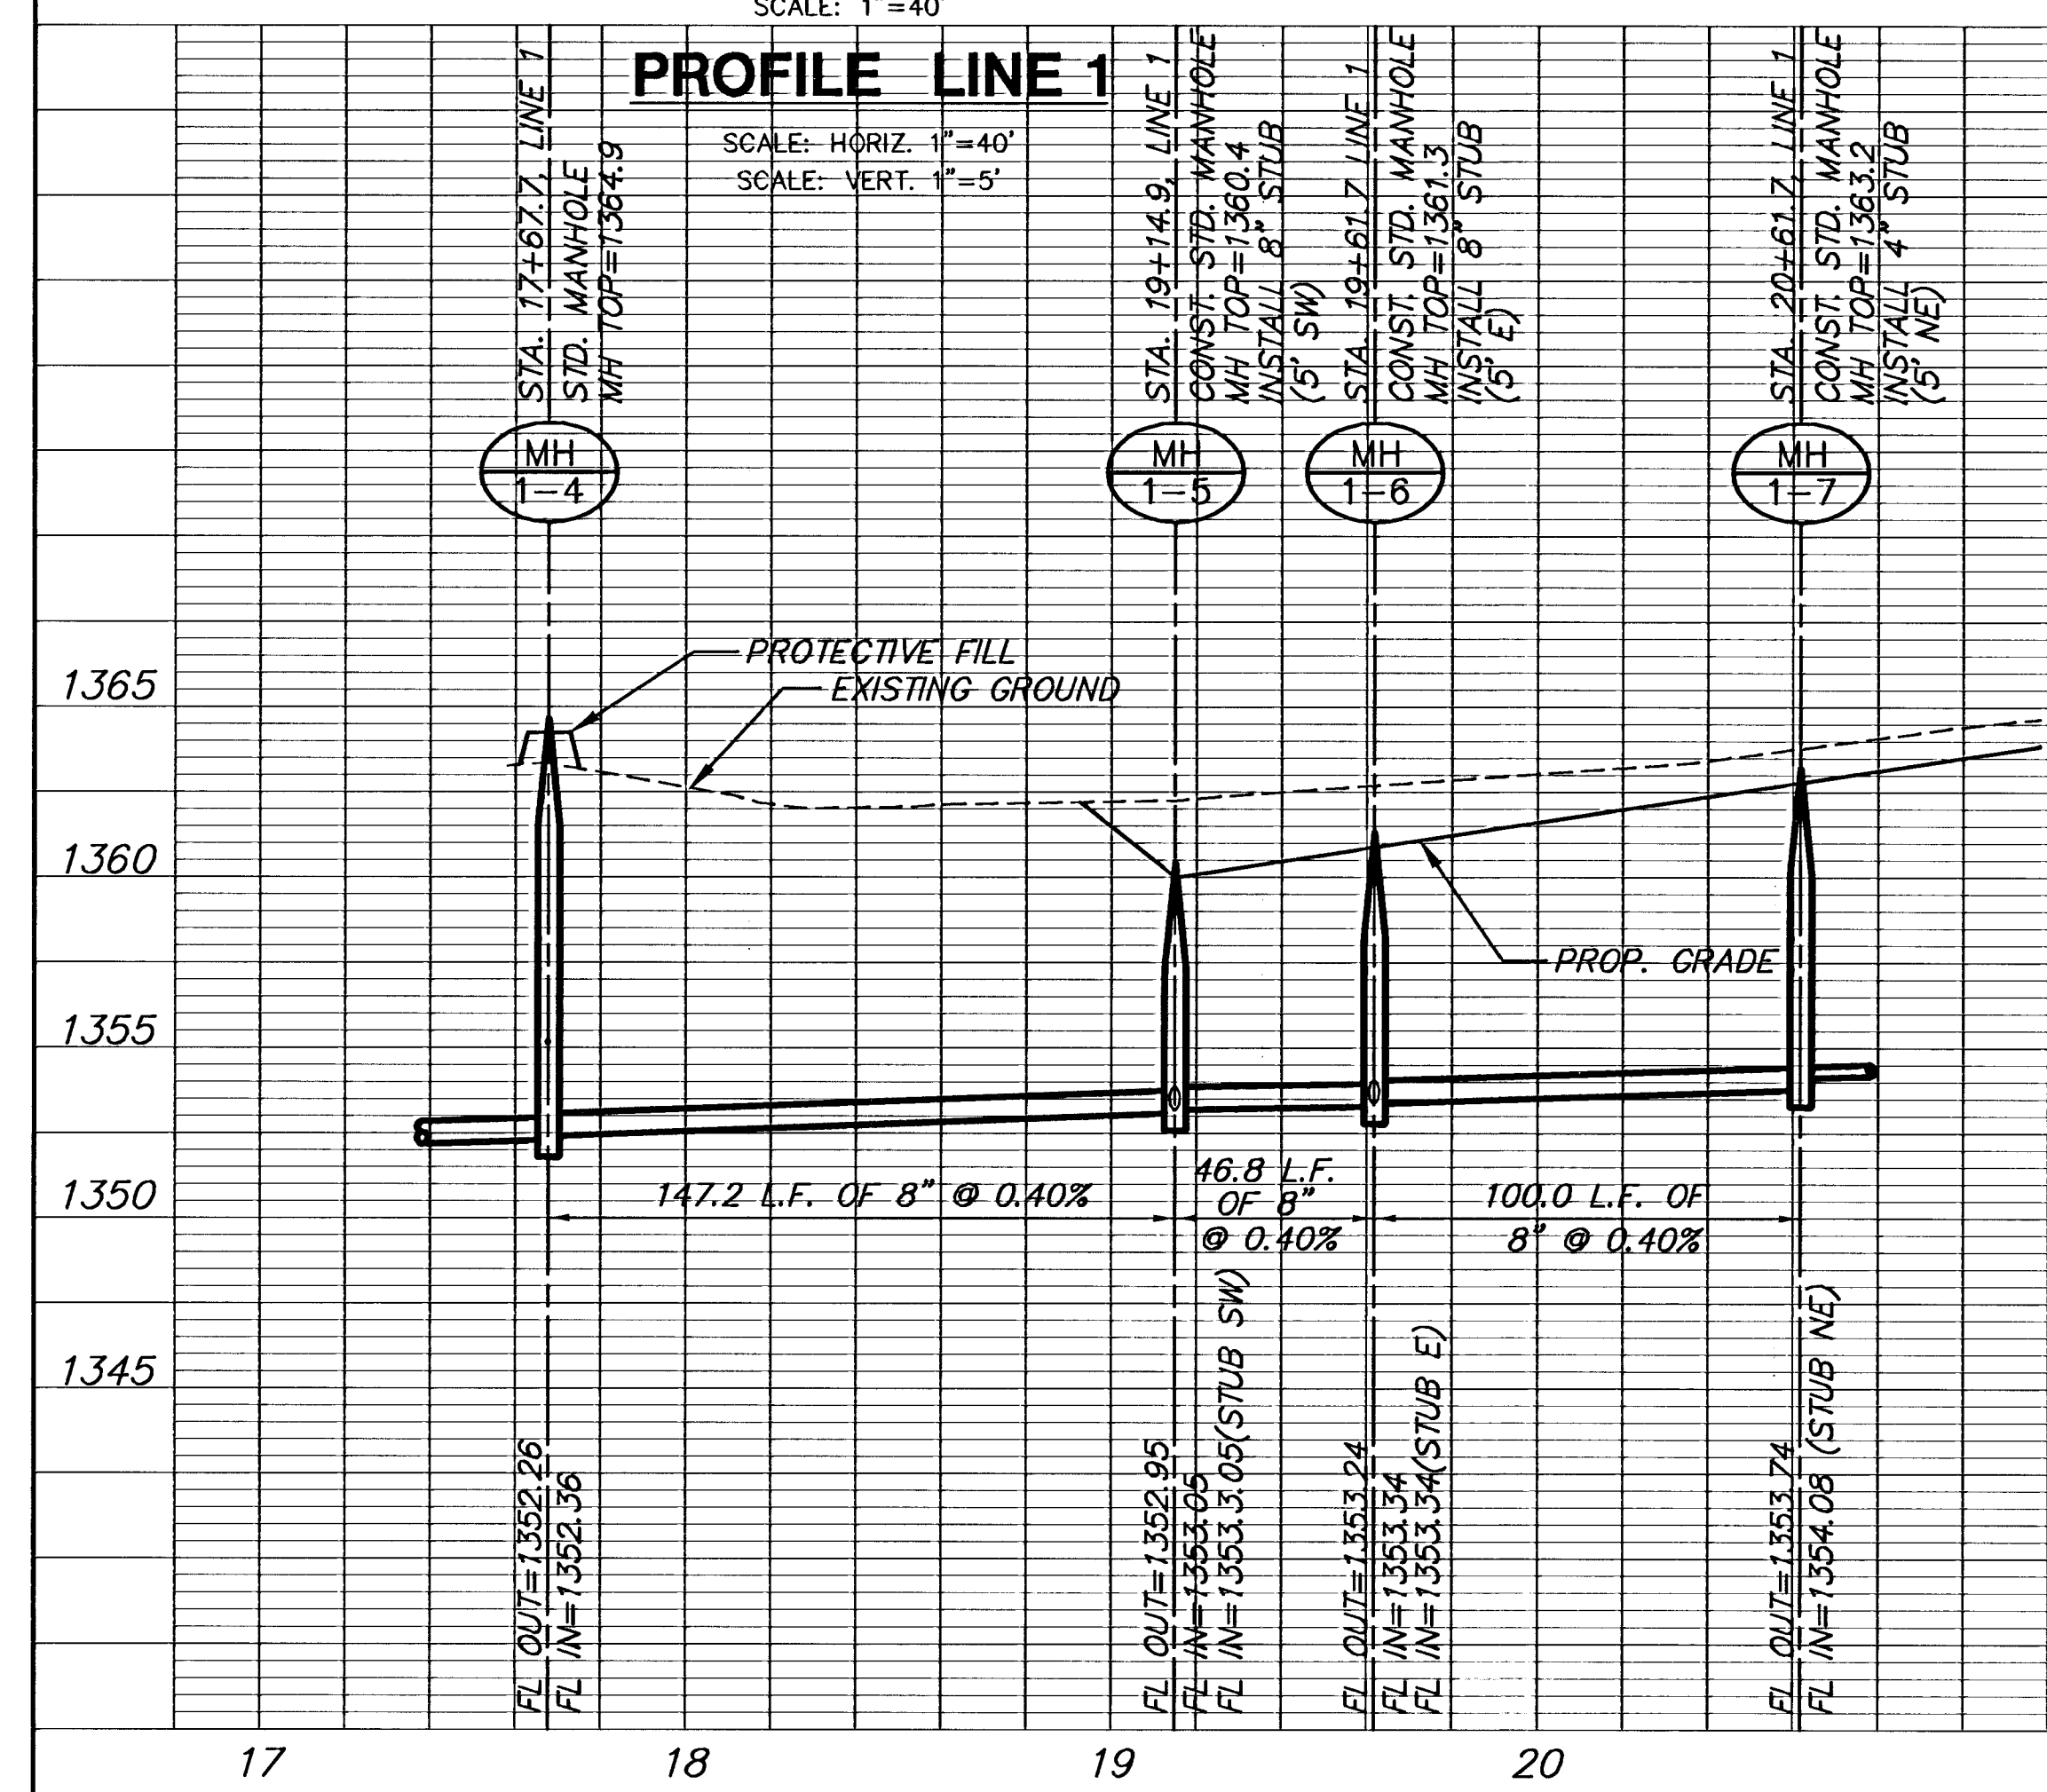

PROFILE LINE 1

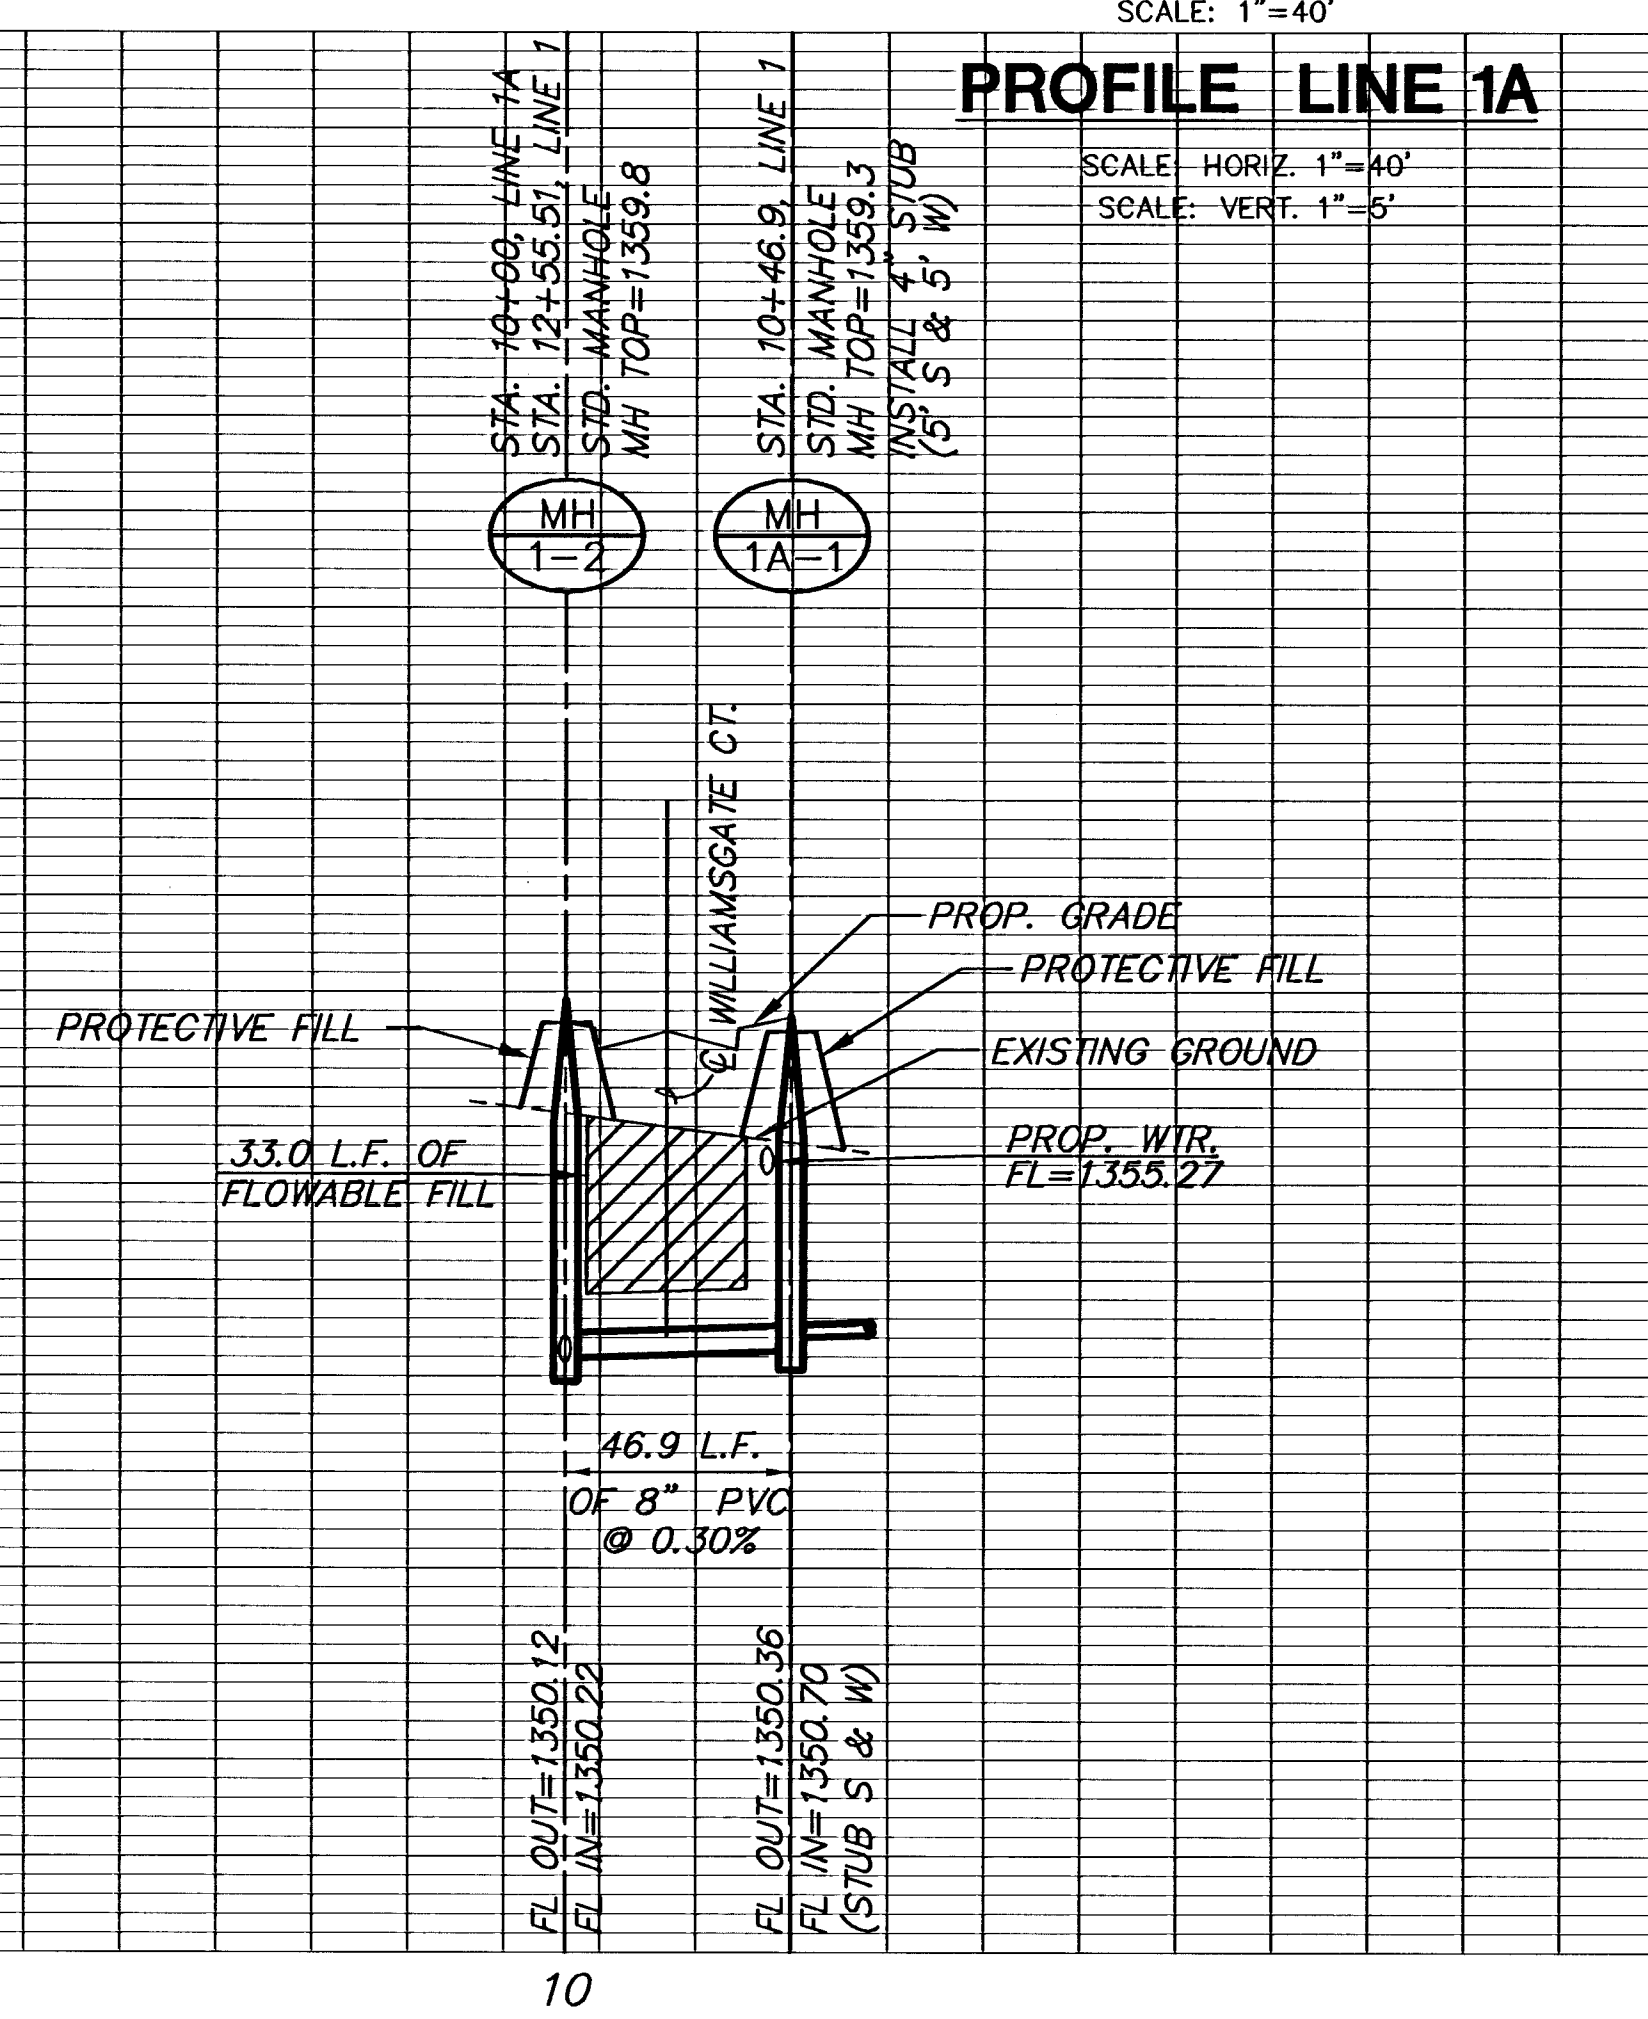

PROFILE LINE 1A

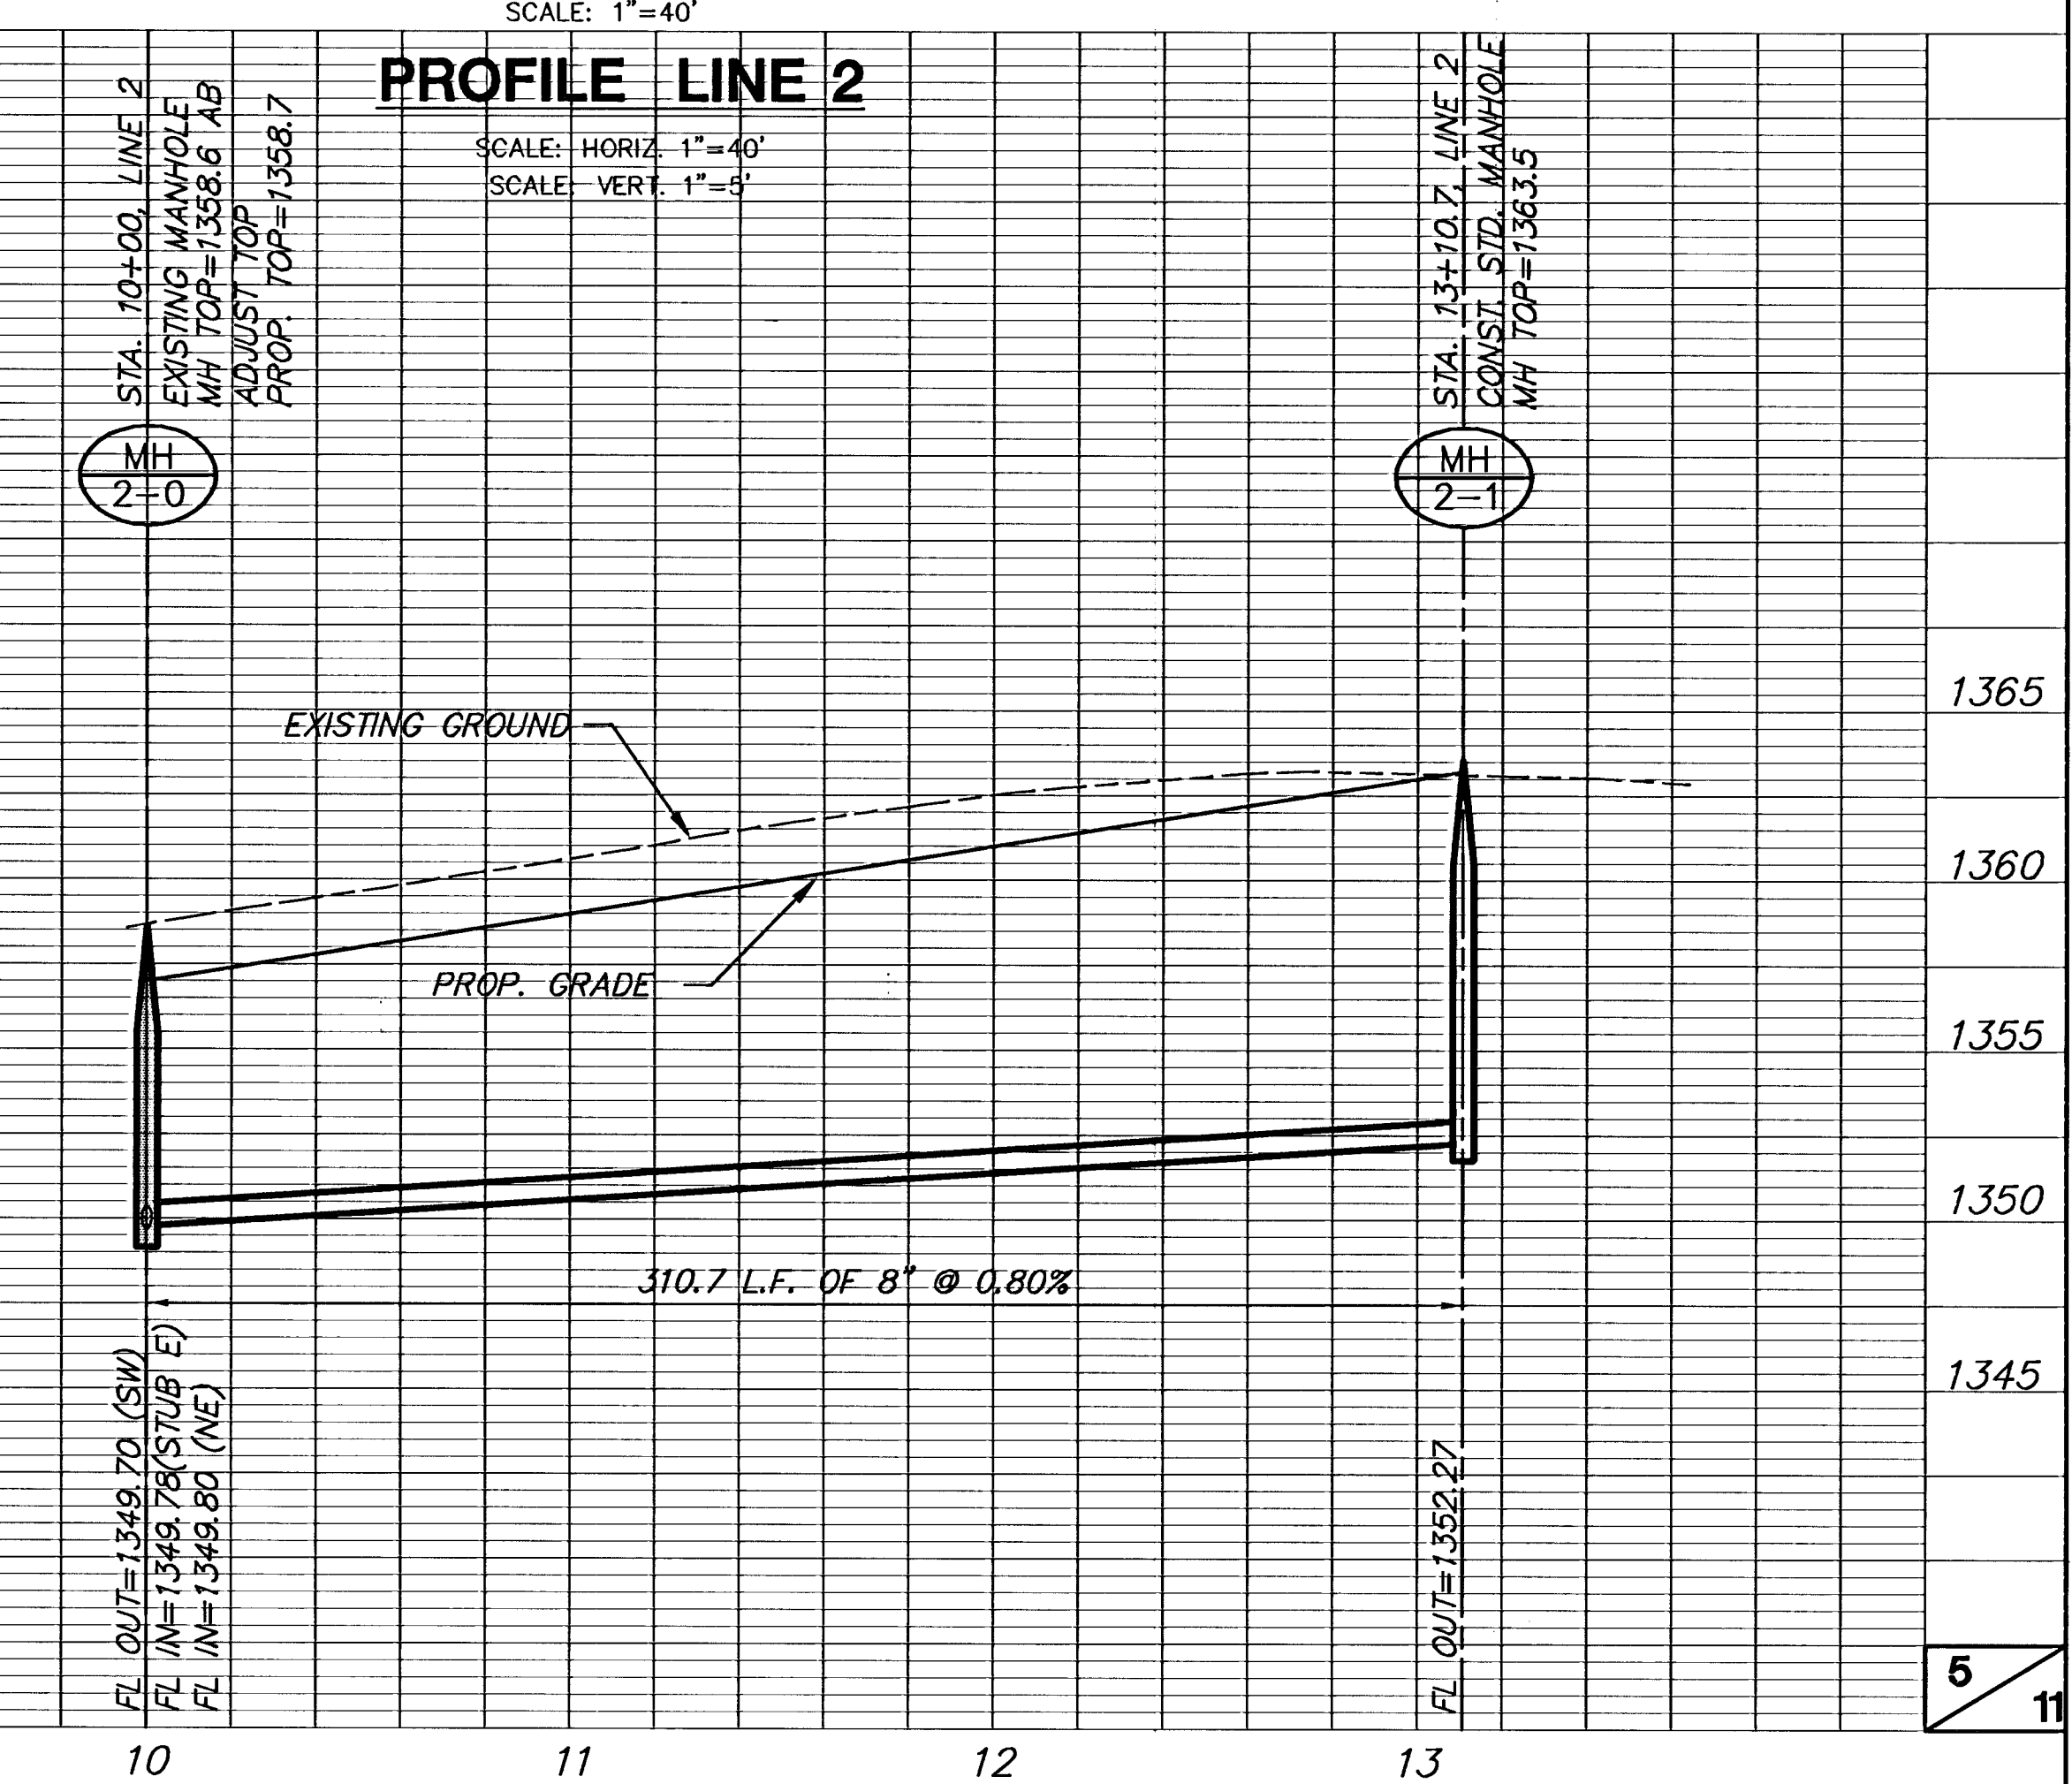

PROFILE LINE 2