




FOX RIDGE ADDITION

FOX RIDGE ADDITION PHASE 2 STORM WATER SEWER PLANS LINE 3 & 6

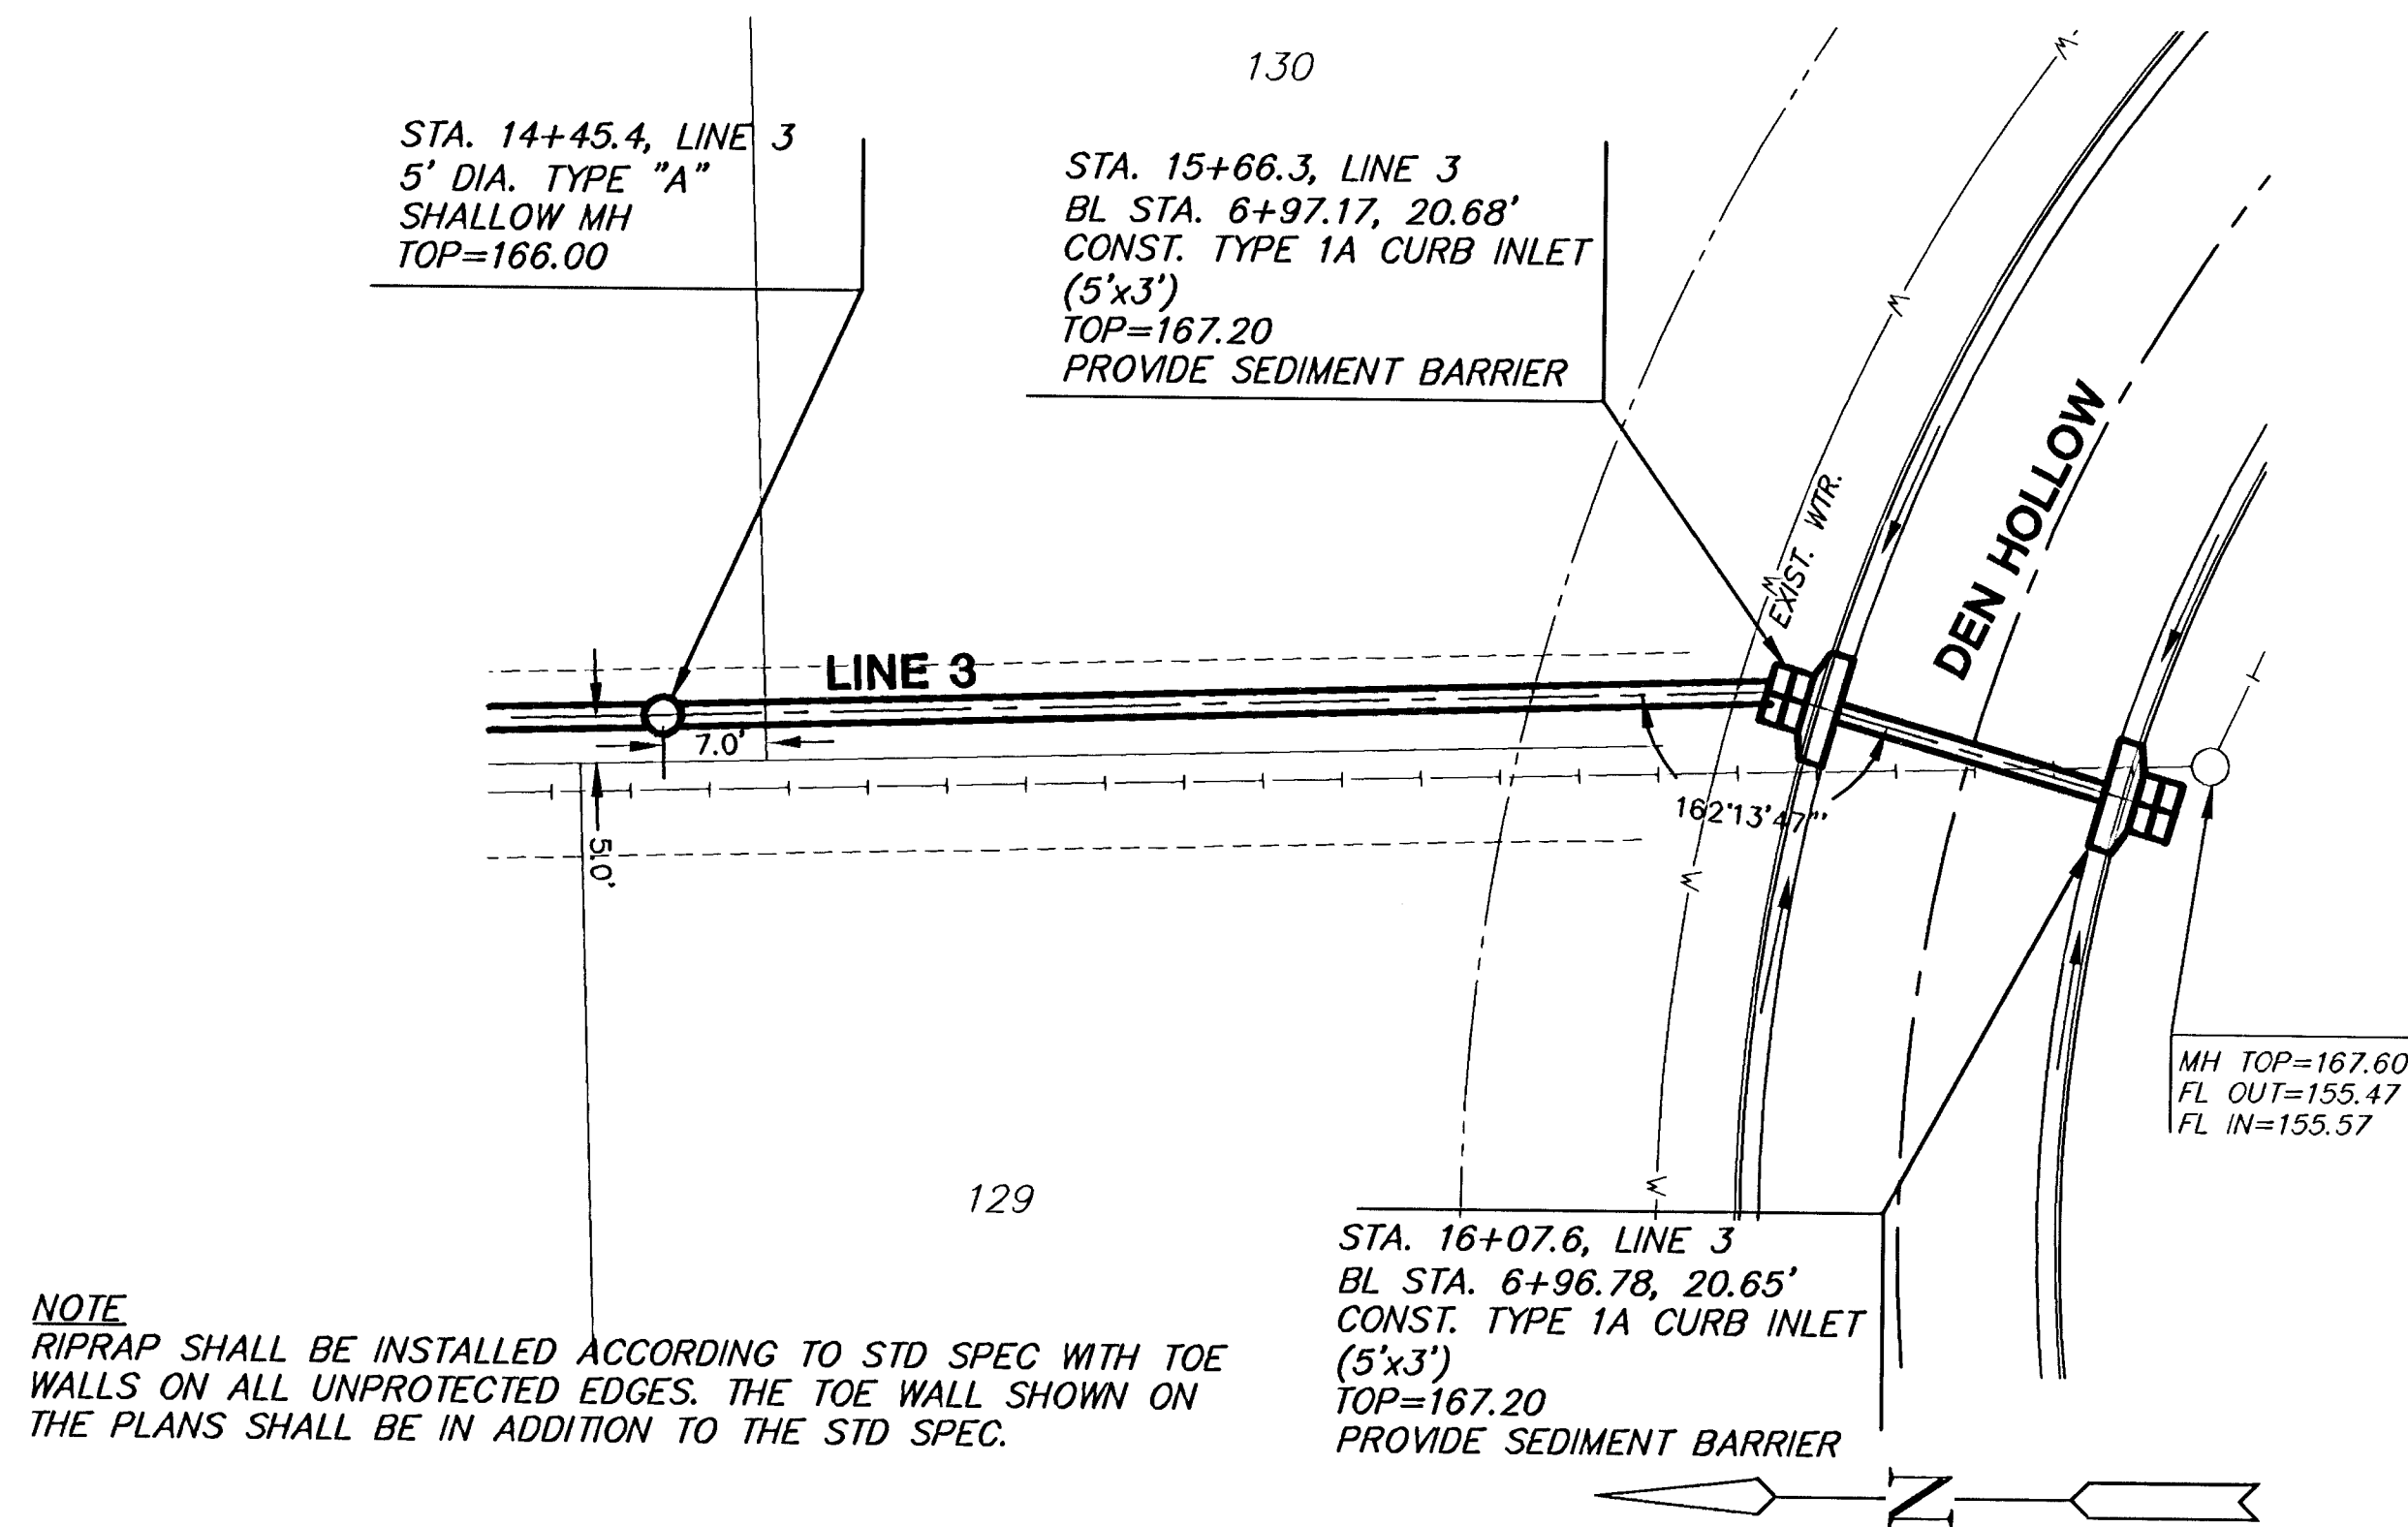


PLAN LINE 3

SCALE: 1"=20'

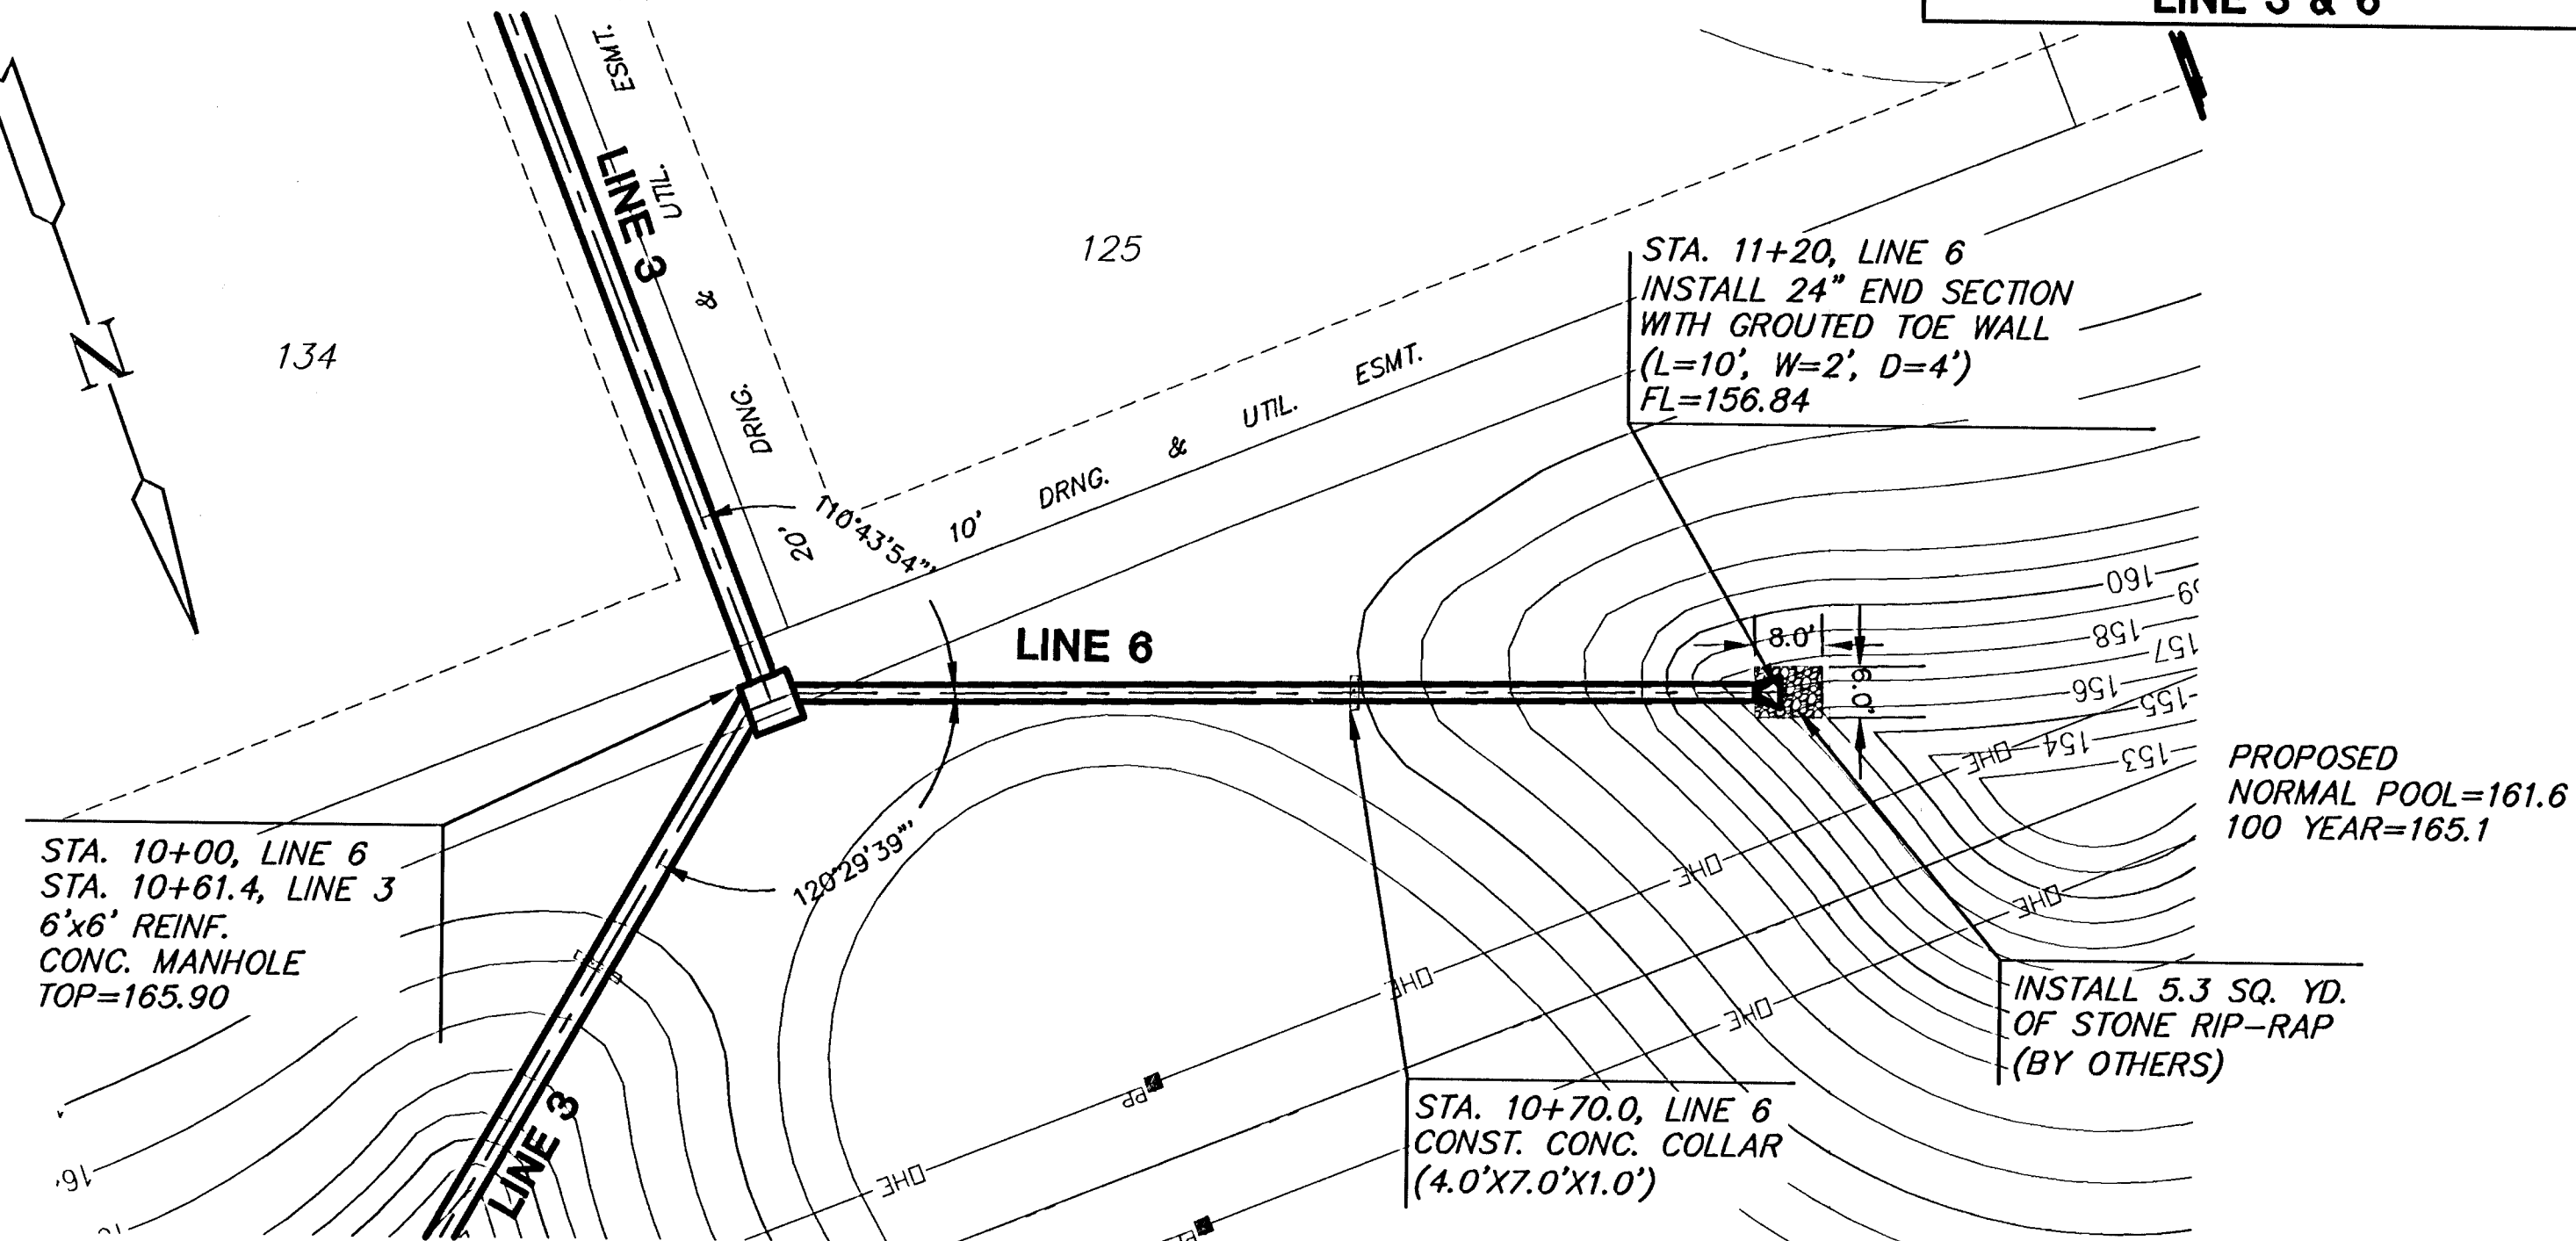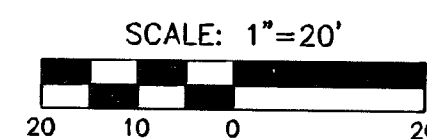


PLAN LINE 6

SCALE: 1"=20'

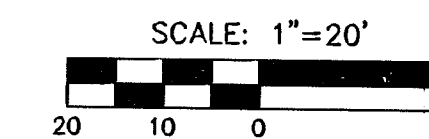

PROFILE LINE 3

SCALE: HORIZ. 1"=20'
SCALE: VERT. 1"=5'

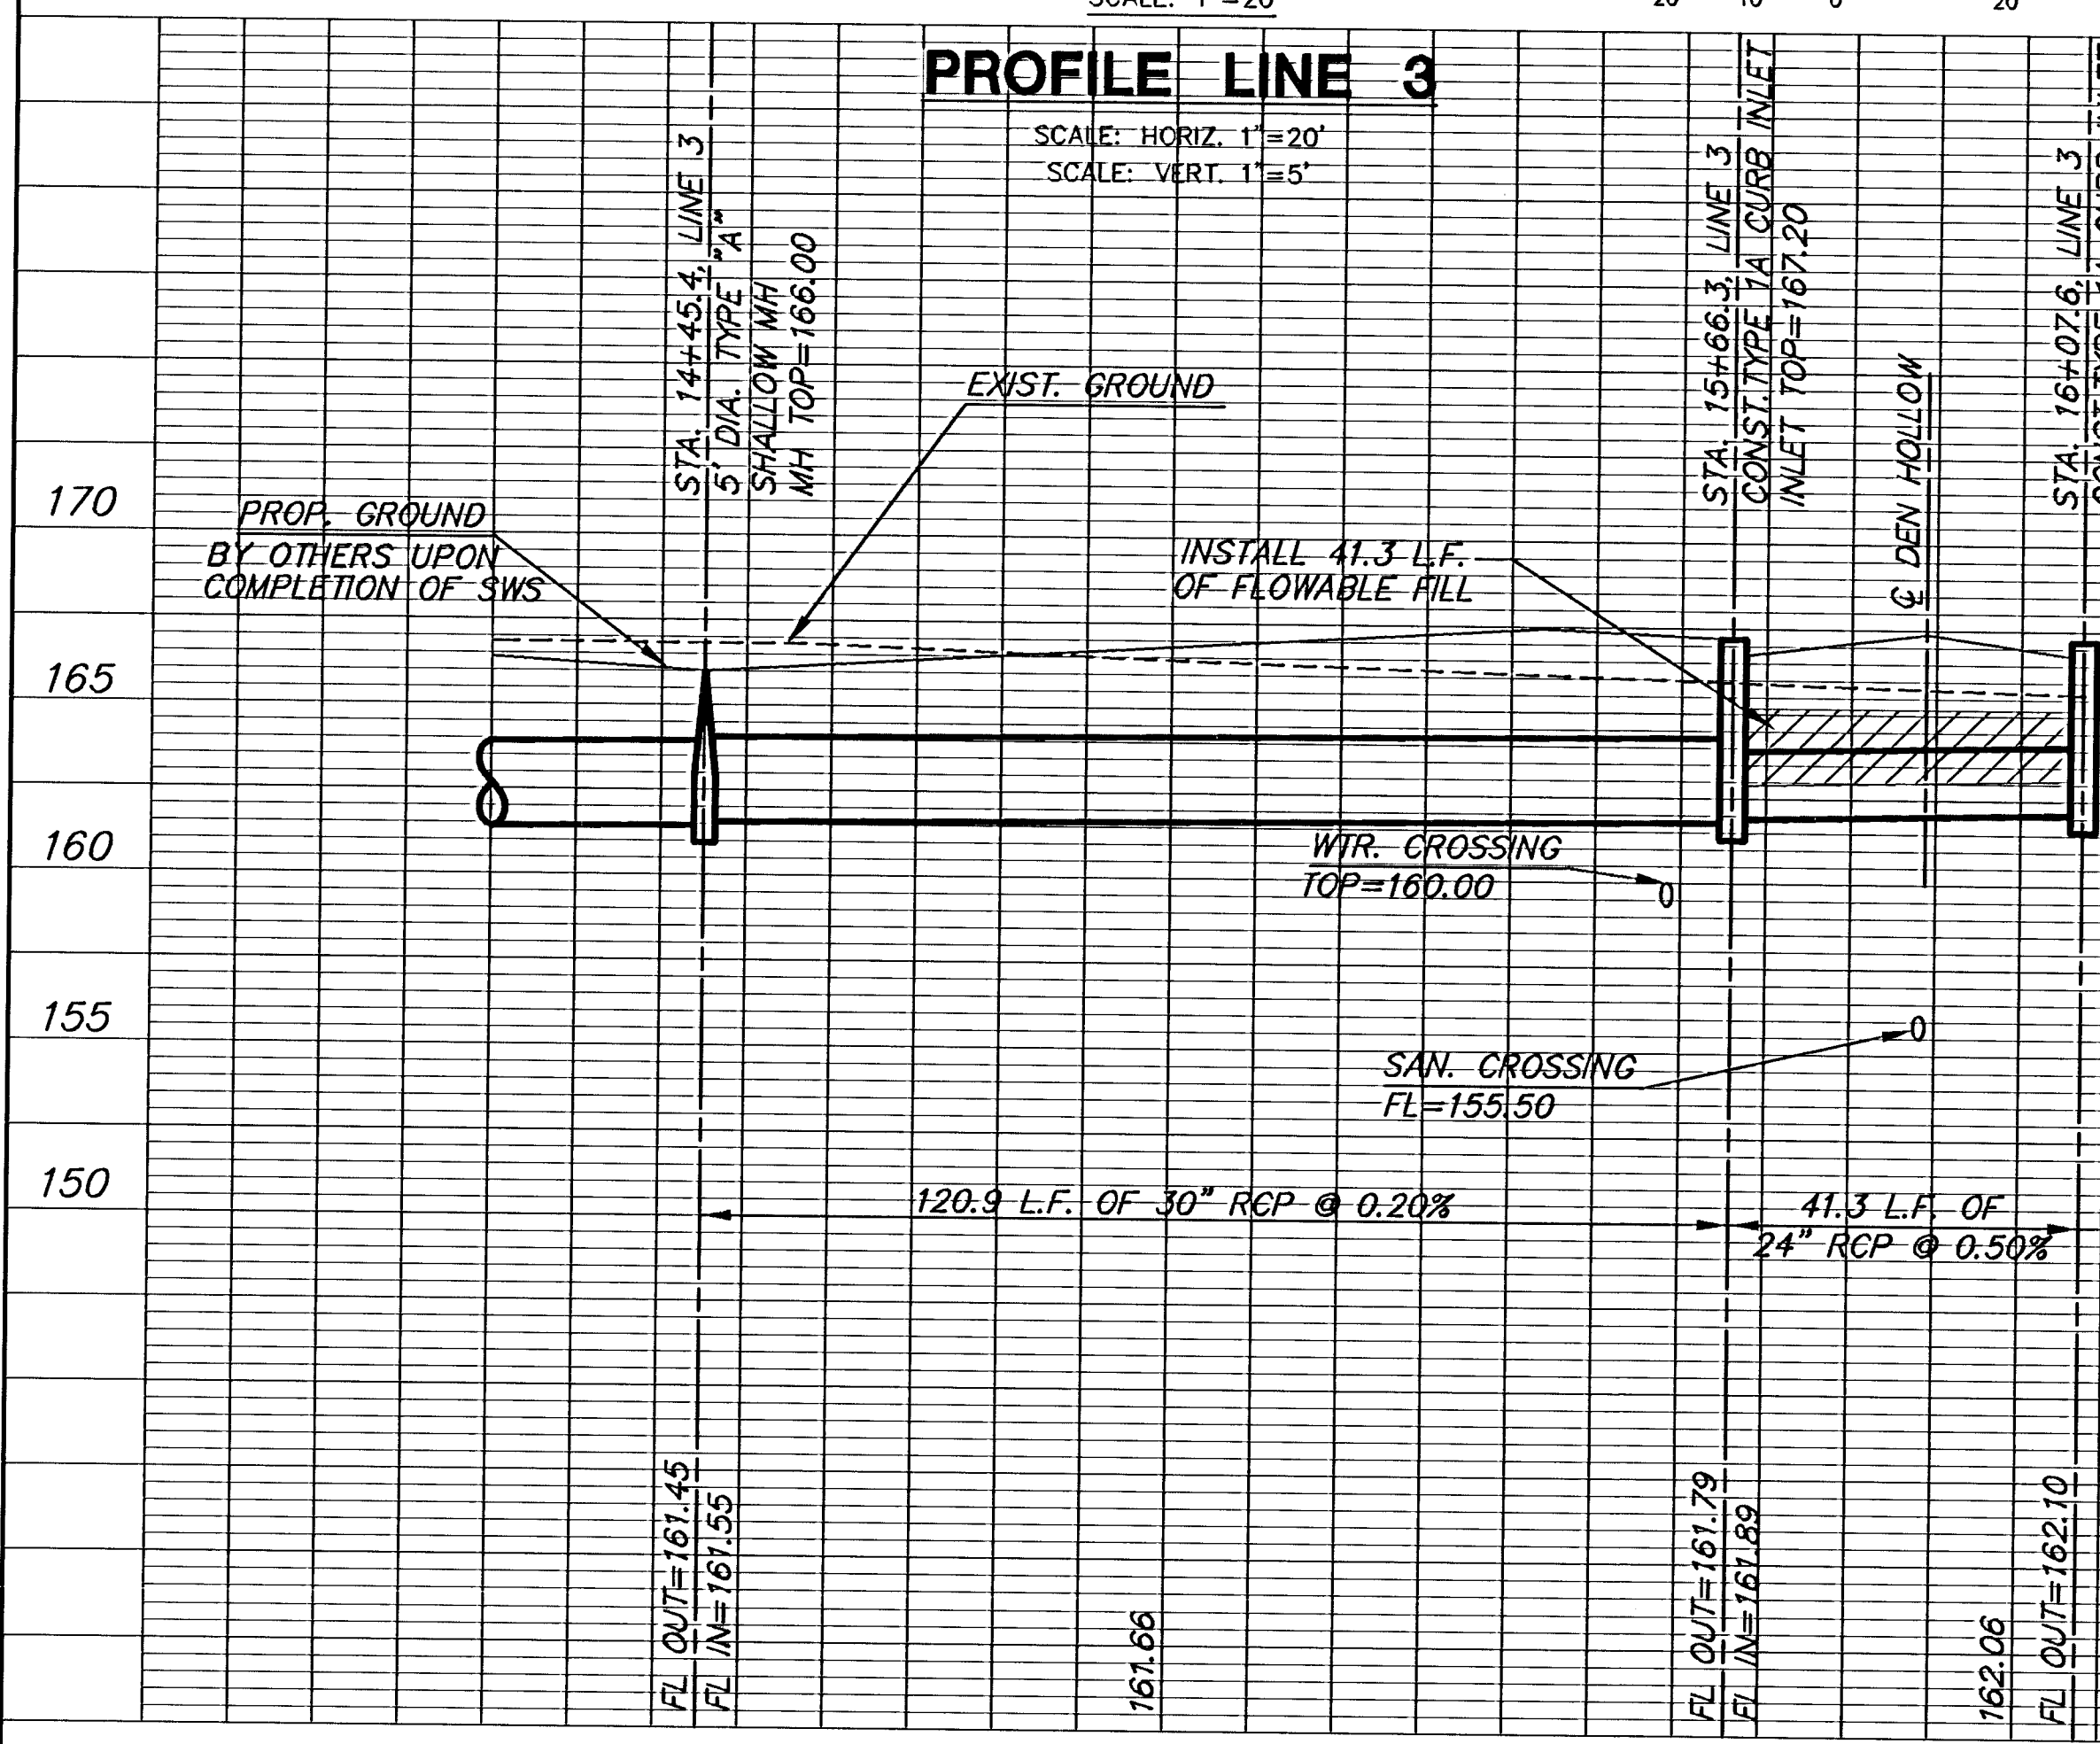

PROFILE LINE 6

SCALE: HORIZ. 1"=20'
SCALE: VERT. 1"=5'

