
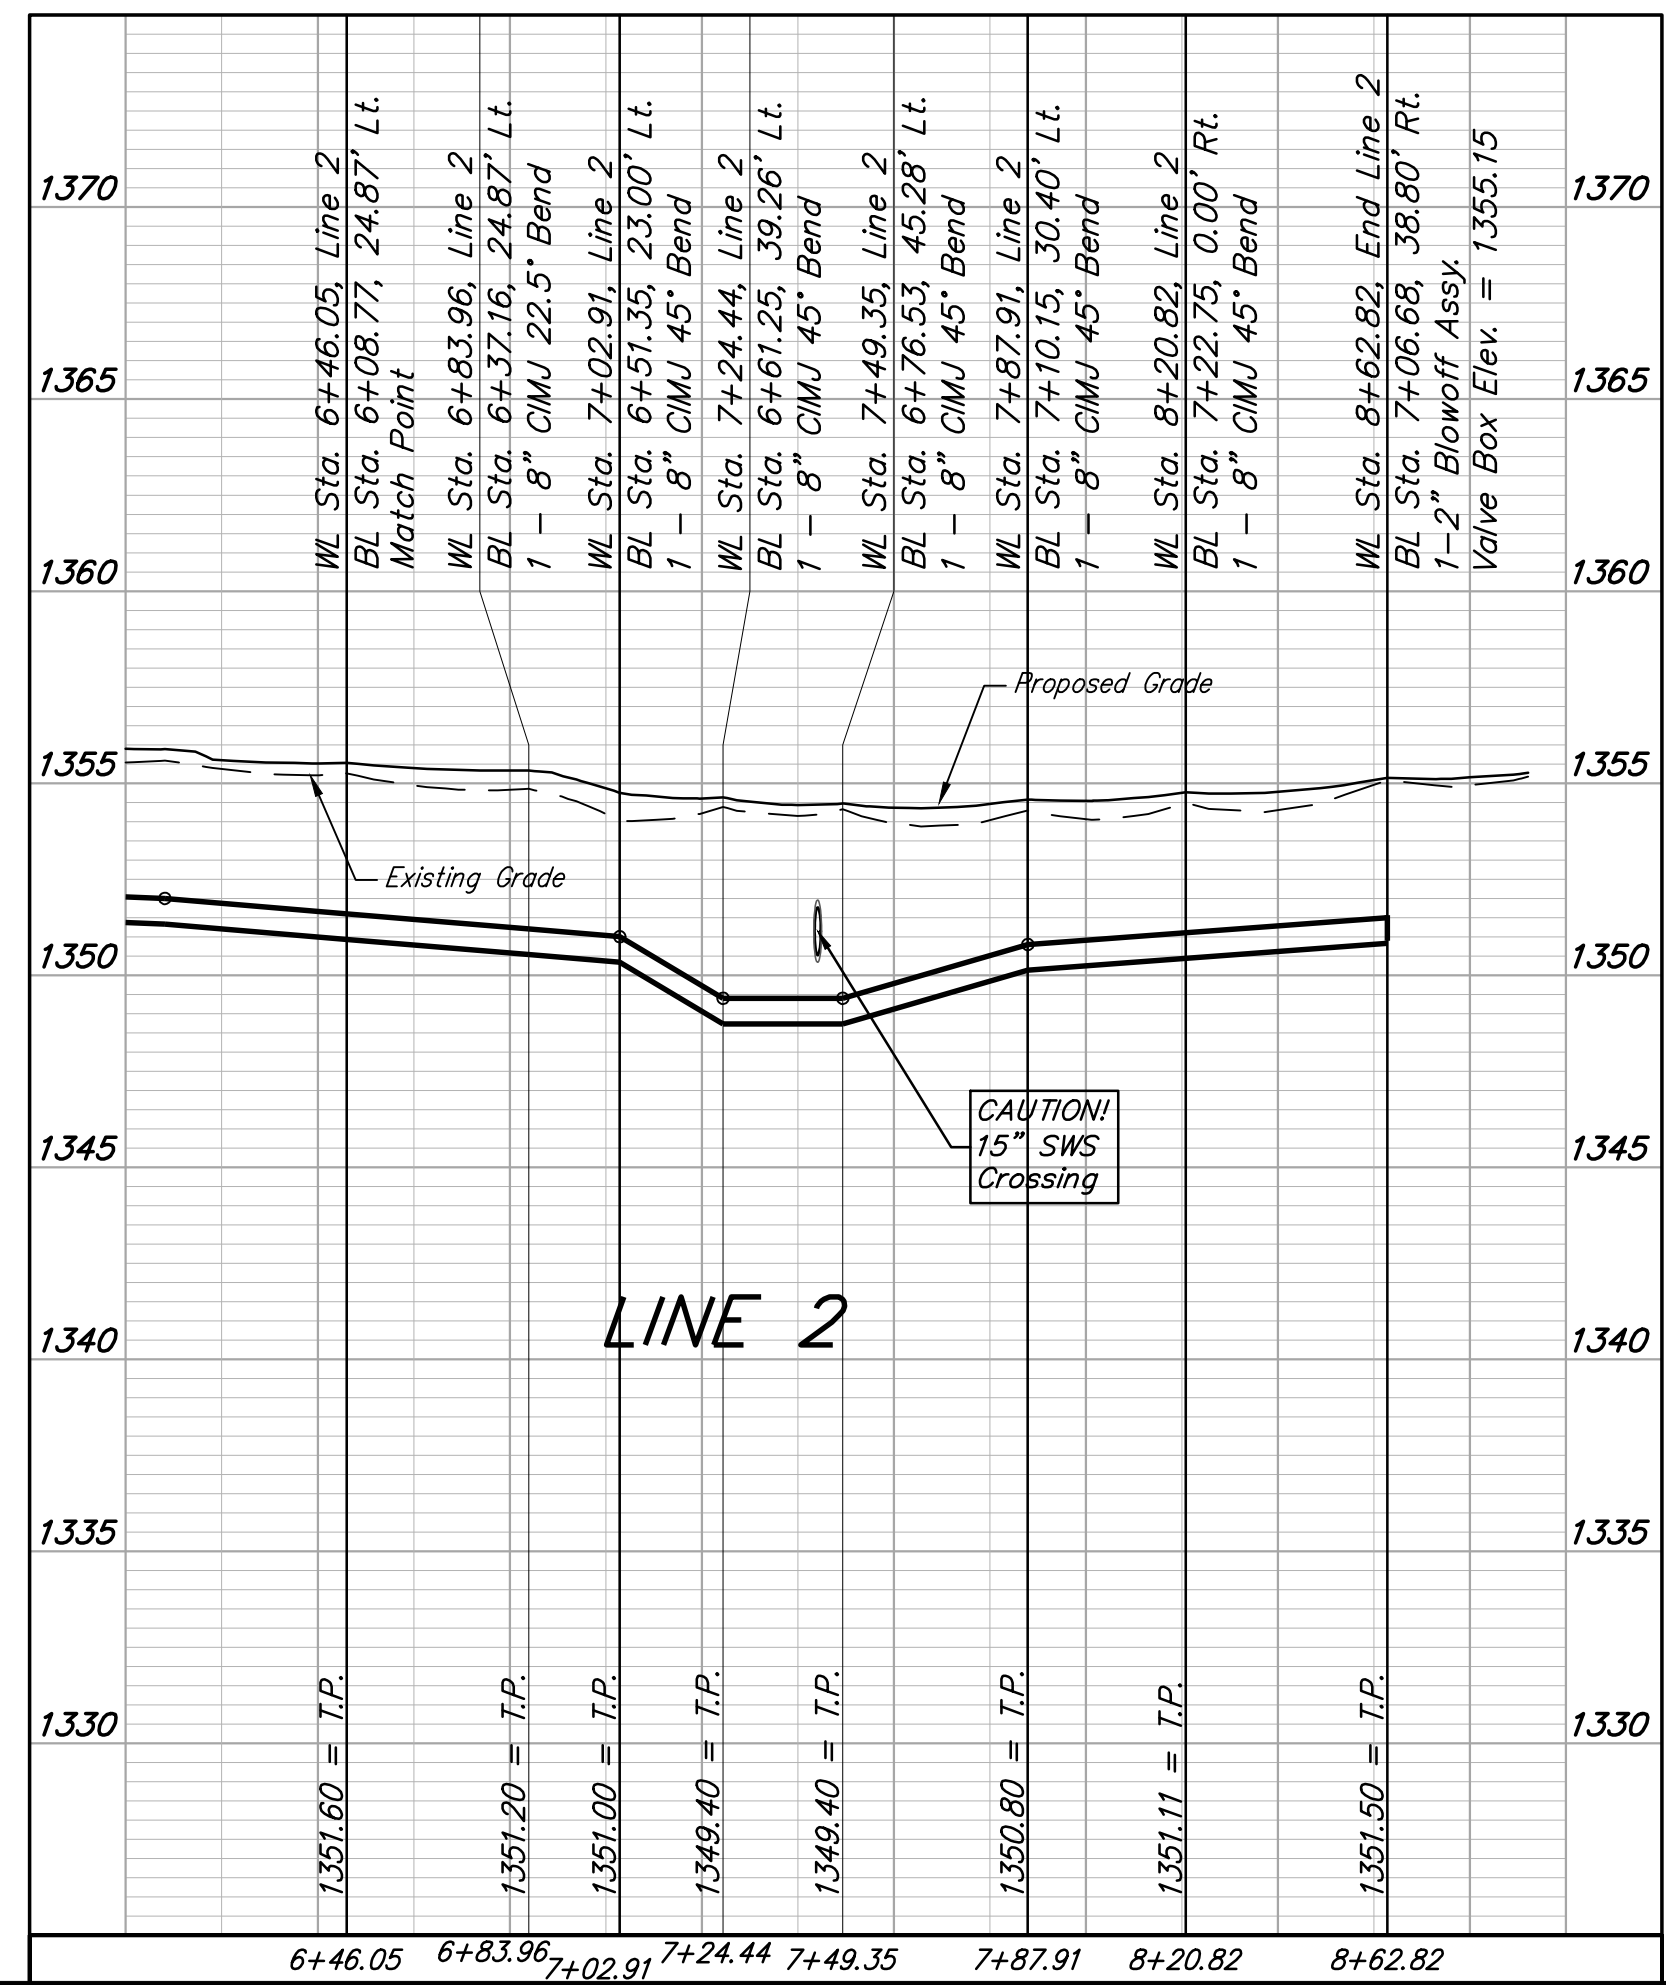
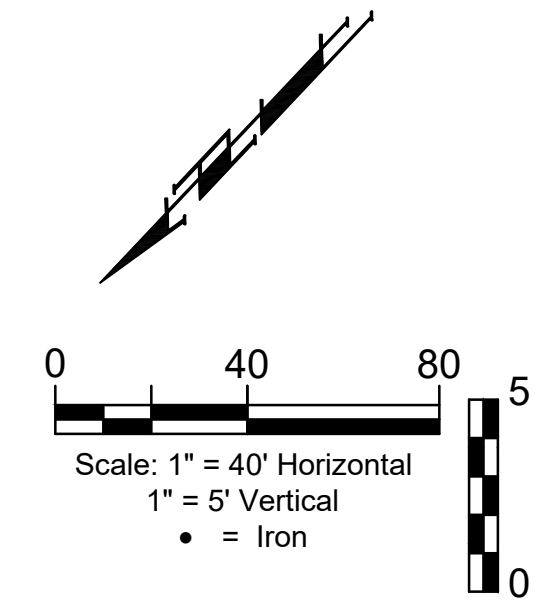


BENCHMARKS:
 135th St. W. & Pawnee
 City of Wichita Benchmark Disc,
 Northeast Corner of Intersection
 On SW Corner of Concrete Base
 of High Line Pole.
 Elev. = 1359.65 NGVD29

City of Wichita Benchmark Disc,
 0.4 Mi. South of Kellogg On
 135th St. W., West Side of
 Concrete Base for High Line
 Pole, West of K.G.&E.
 Substation, 135± South of
 Railroad Tracks On East Side of
 135th St. W.
 Elev. = 1367.77 NGVD29

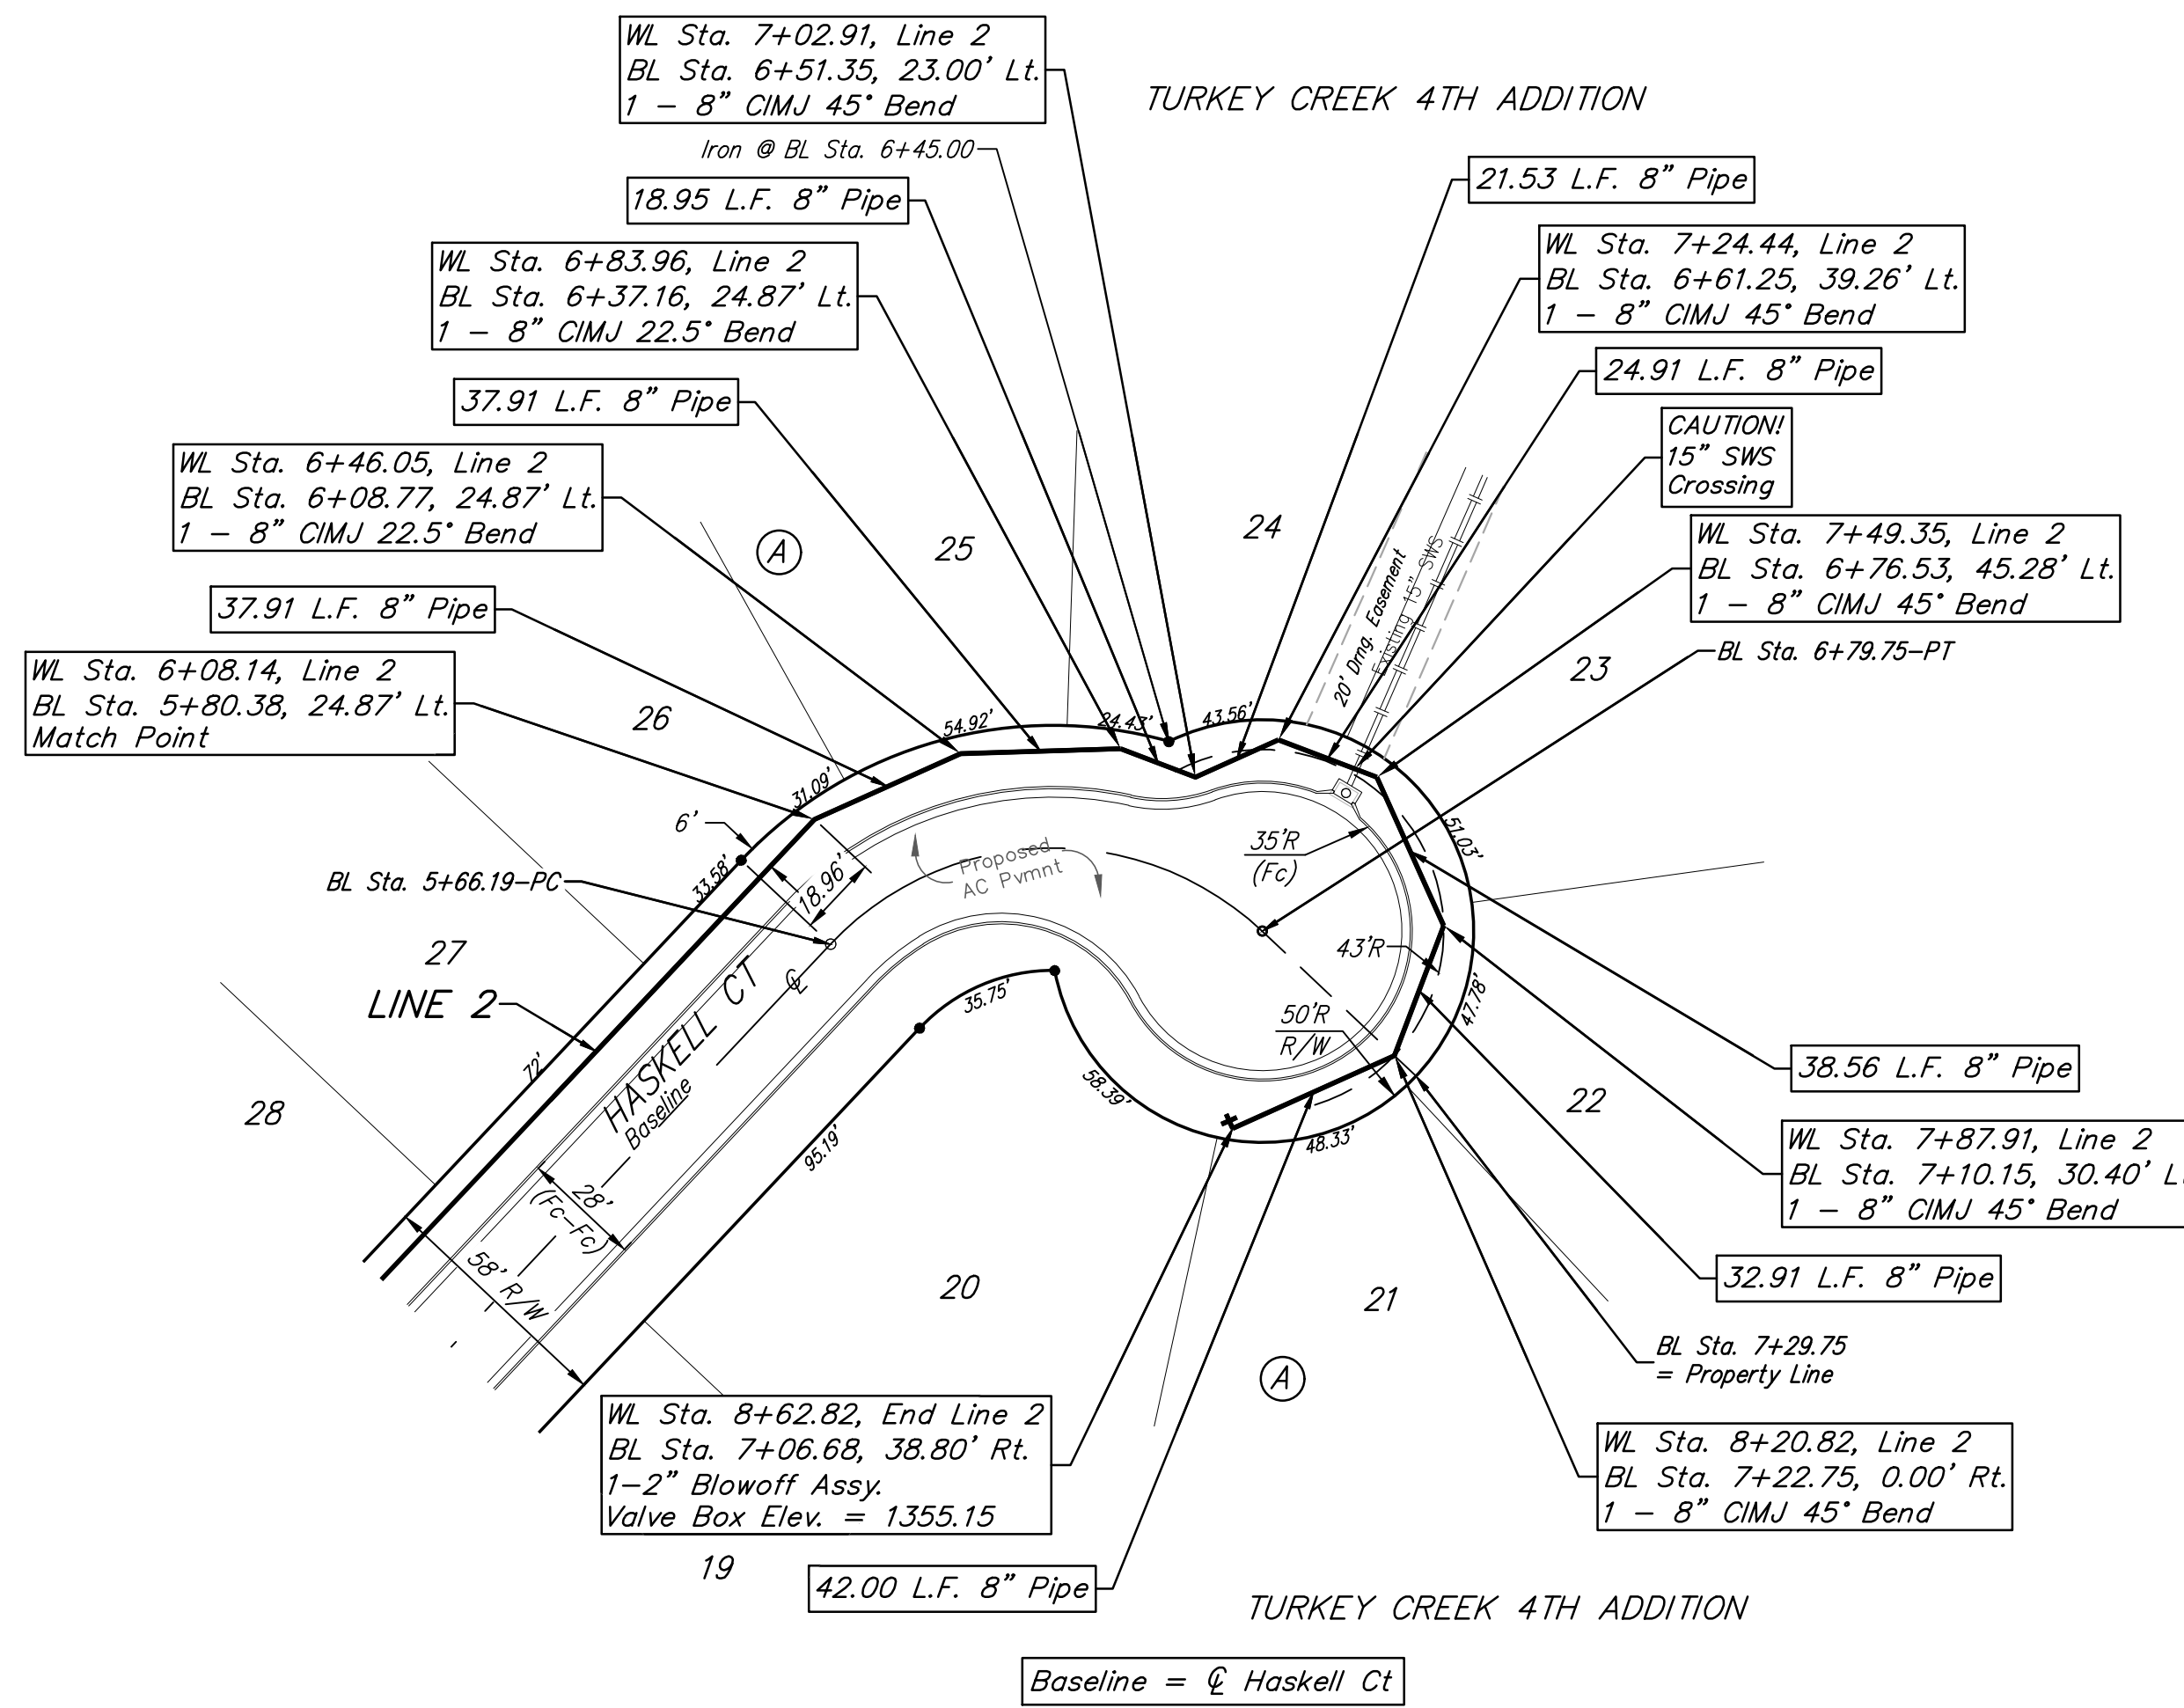

**BAUGHMAN
COMPANY**

315 Ellis St.
Wichita, KS 67211
316-262-7271
BaughmanCo.com

TURKEY CREEK 4TH
ADDITION - PHASE 1B

LINE 2

WATER DISTRIBUTION
SYSTEM

PROJECT NUMBER:
448-2020-016823

DESIGN: DMV DRAWN: JAK

DATE: June 23, 2022

SHEET **6** OF **16**

File: E:\Projects\Turkey Creek 4th_Engineering\Phase 1B\WTR 21-09-E014.DWG