


CONSULTANTS:






AMIDON AVE. BRIDGE
 AT ARKANSAS RIVER
 WICHITA, KANSAS


REVISIONS:	MARK	DATE	DESCRIPTION

PROJ NO: E1010-4025062
 SCALE:
 DATE: 07/08/2022
 DESIGNED BY: JBM
 DRAWN BY: JBM
 CHECKED BY: WBS

SHEET TITLE:
**BEARING DEVICE
 DETAILS I**

SHEET NO.
44
 SHEET **44** OF 128

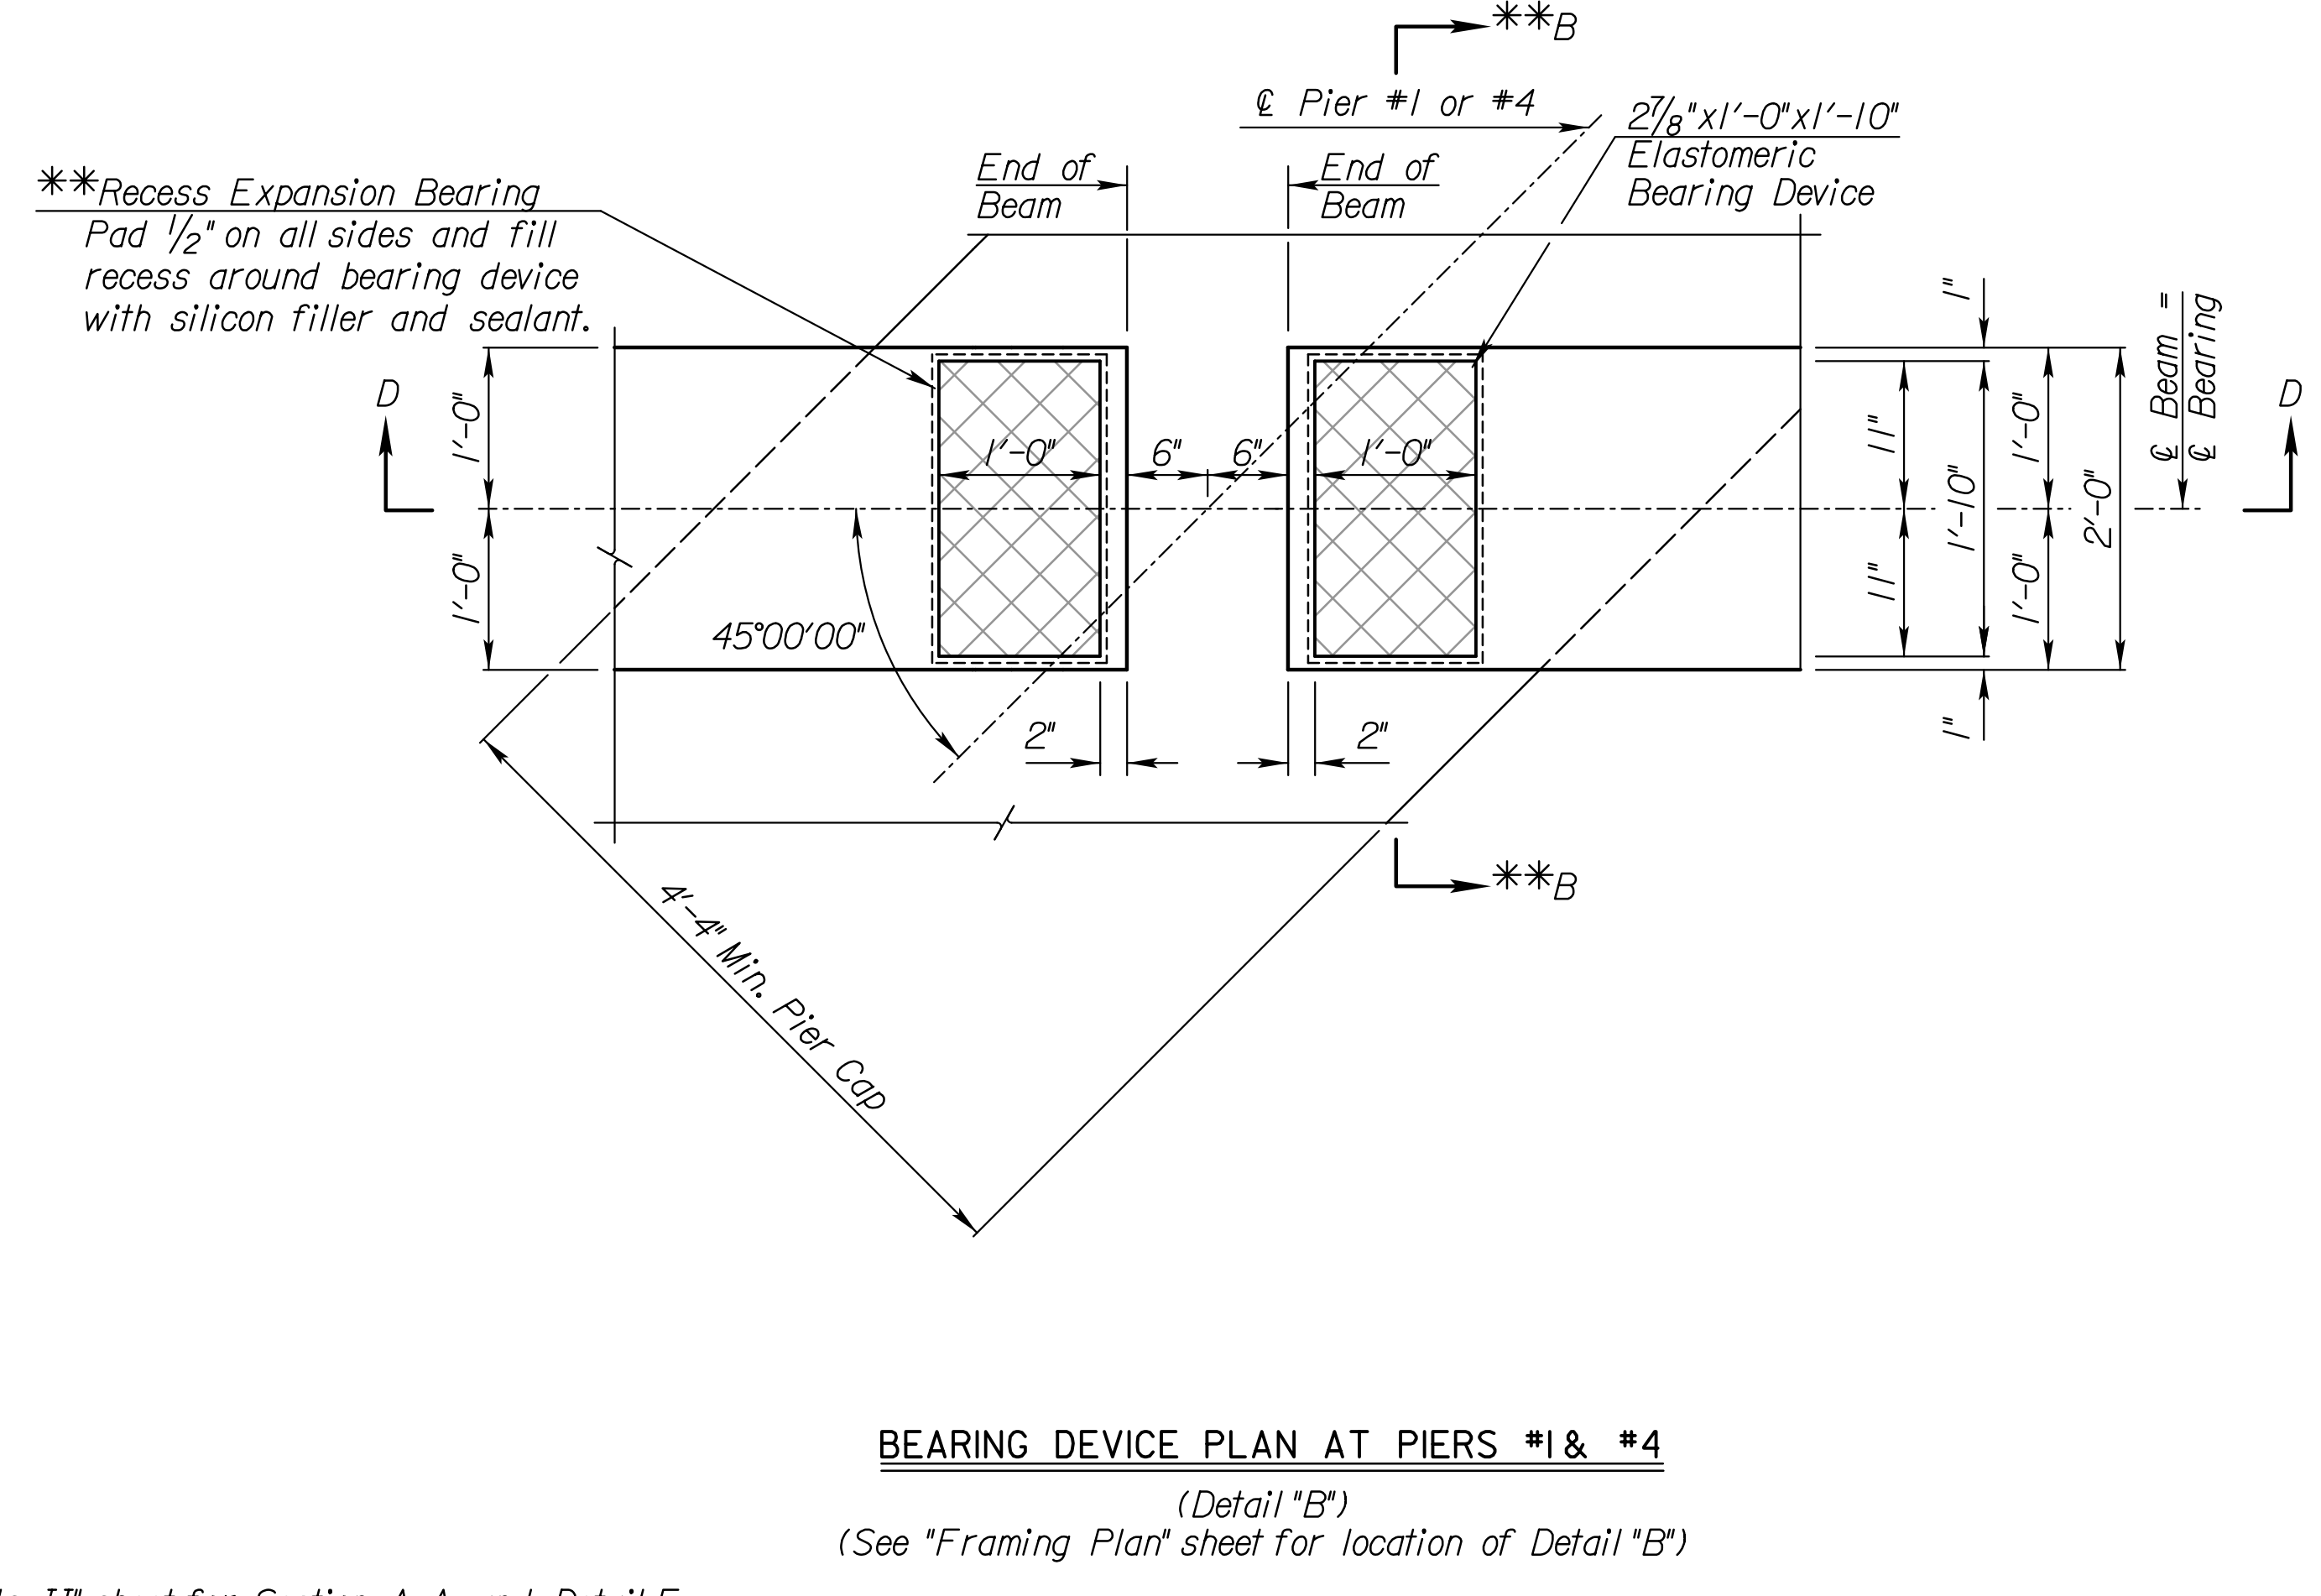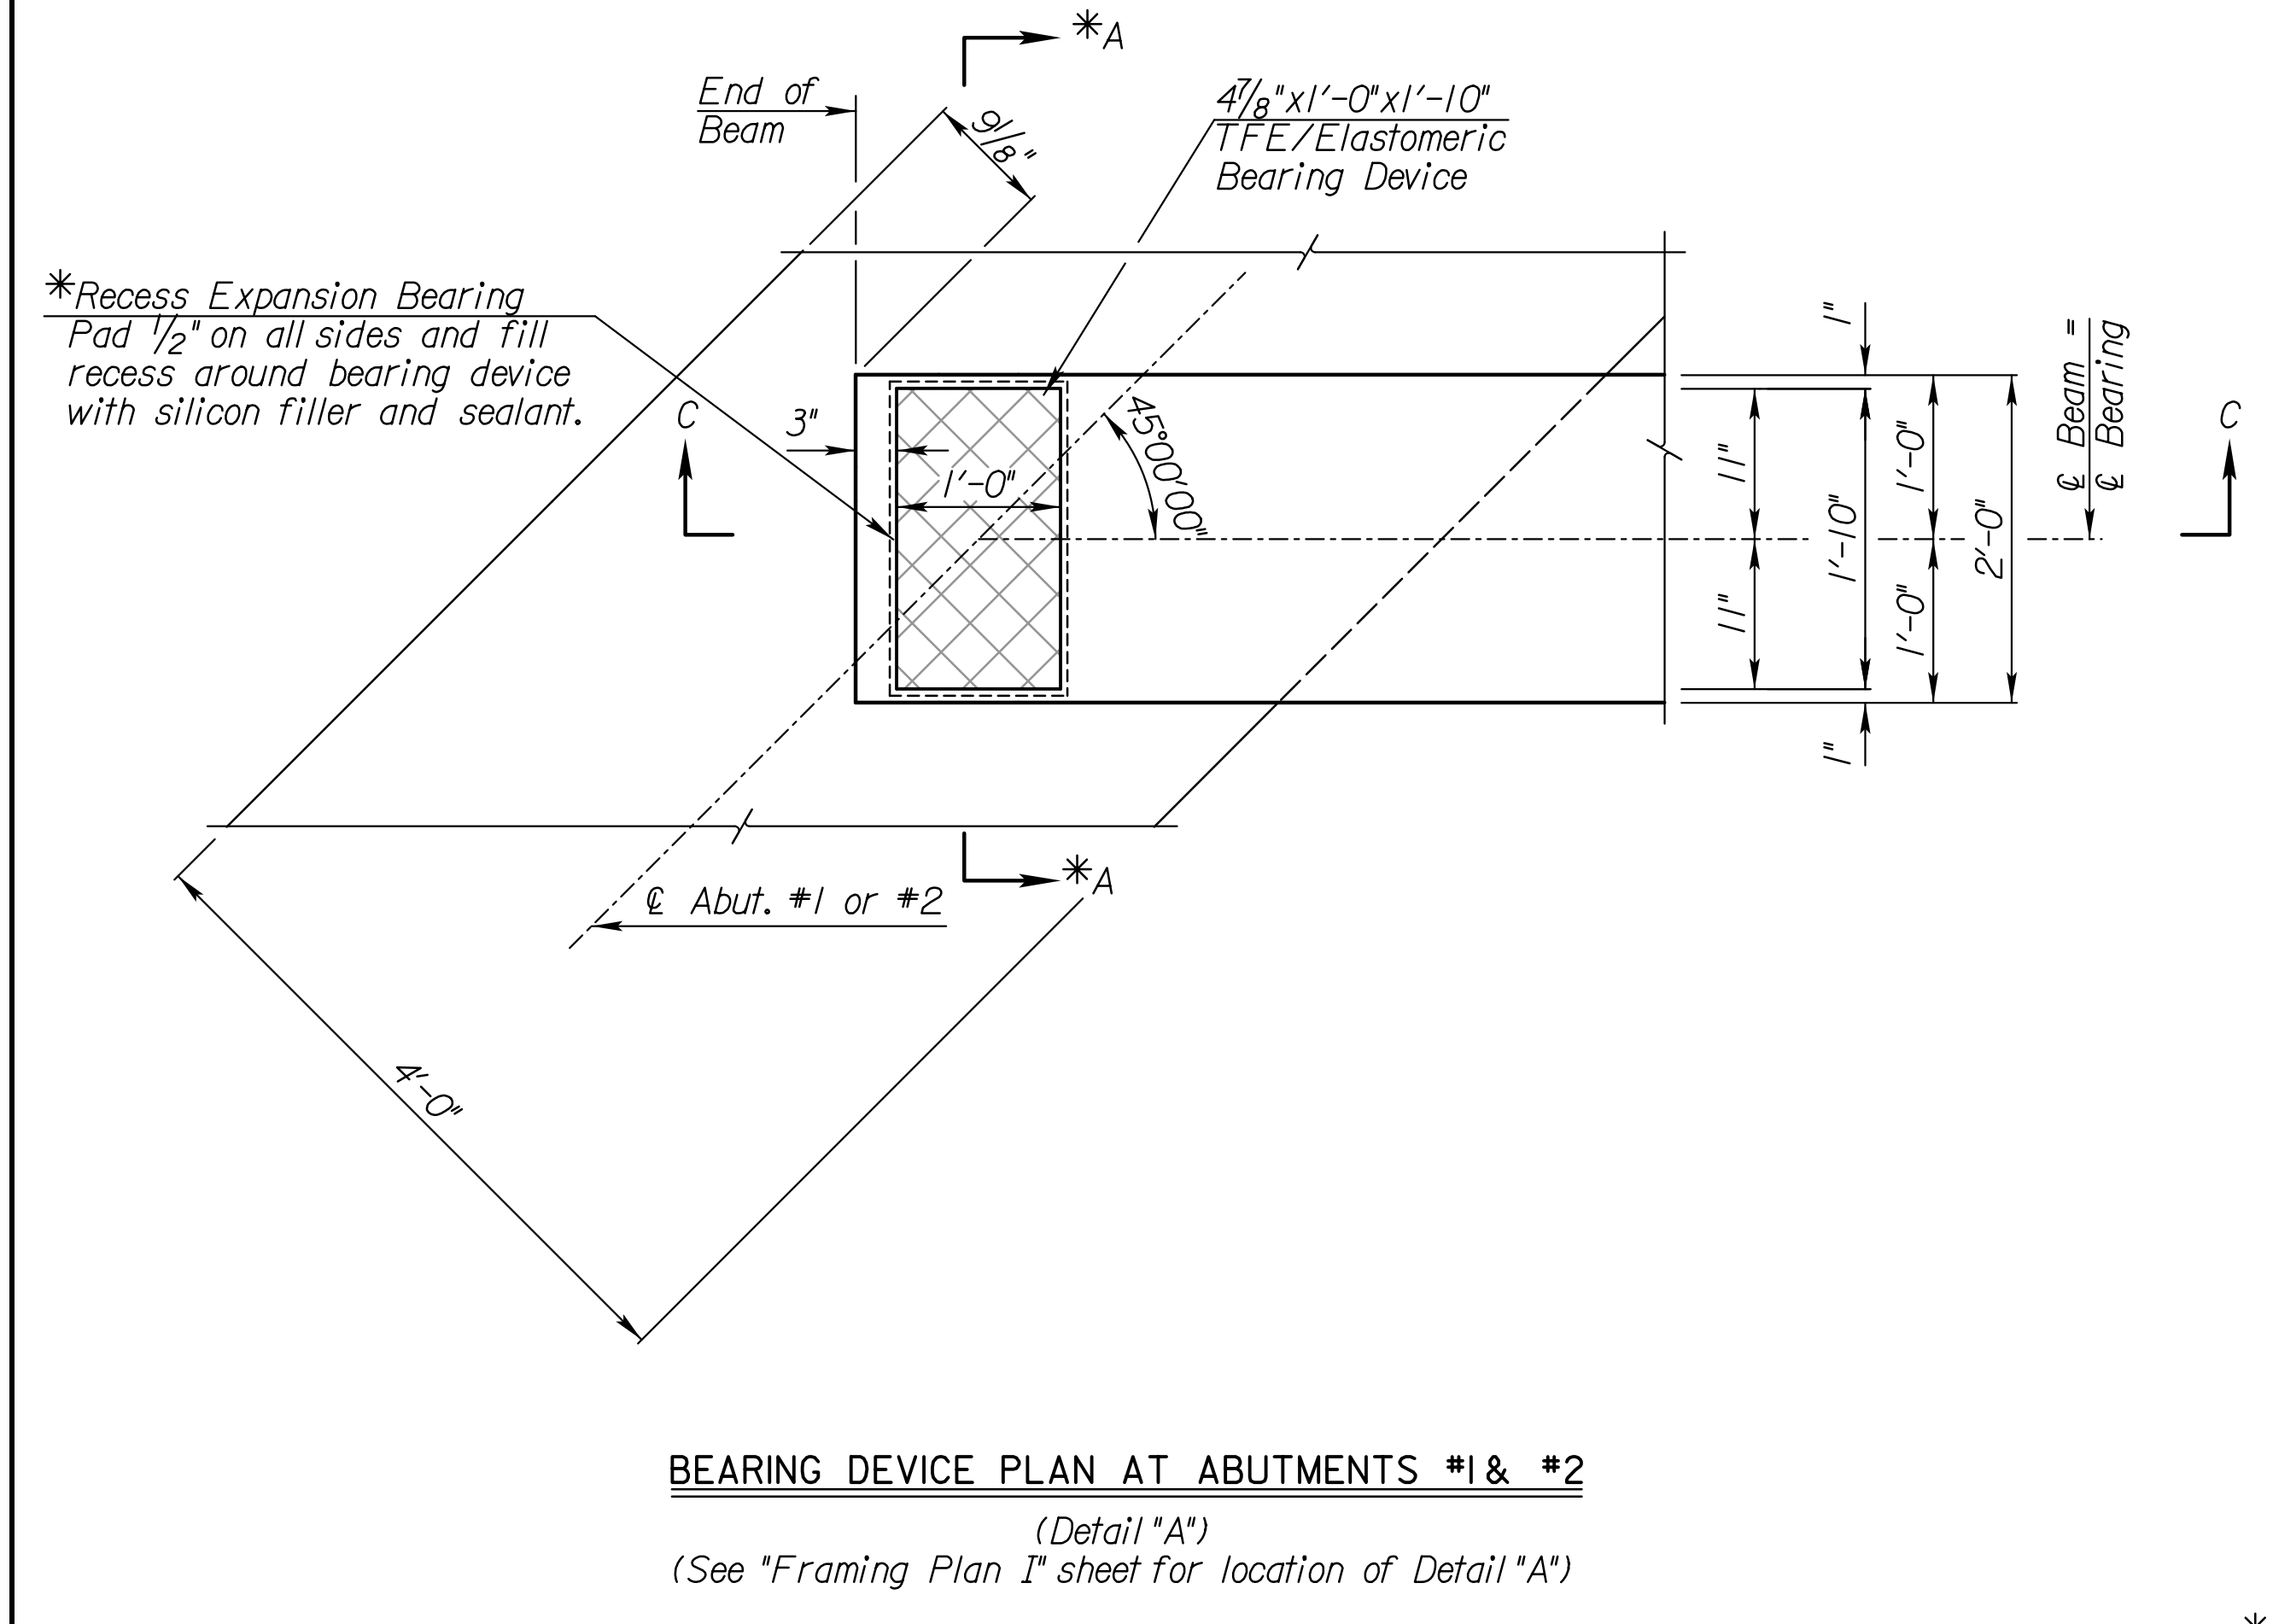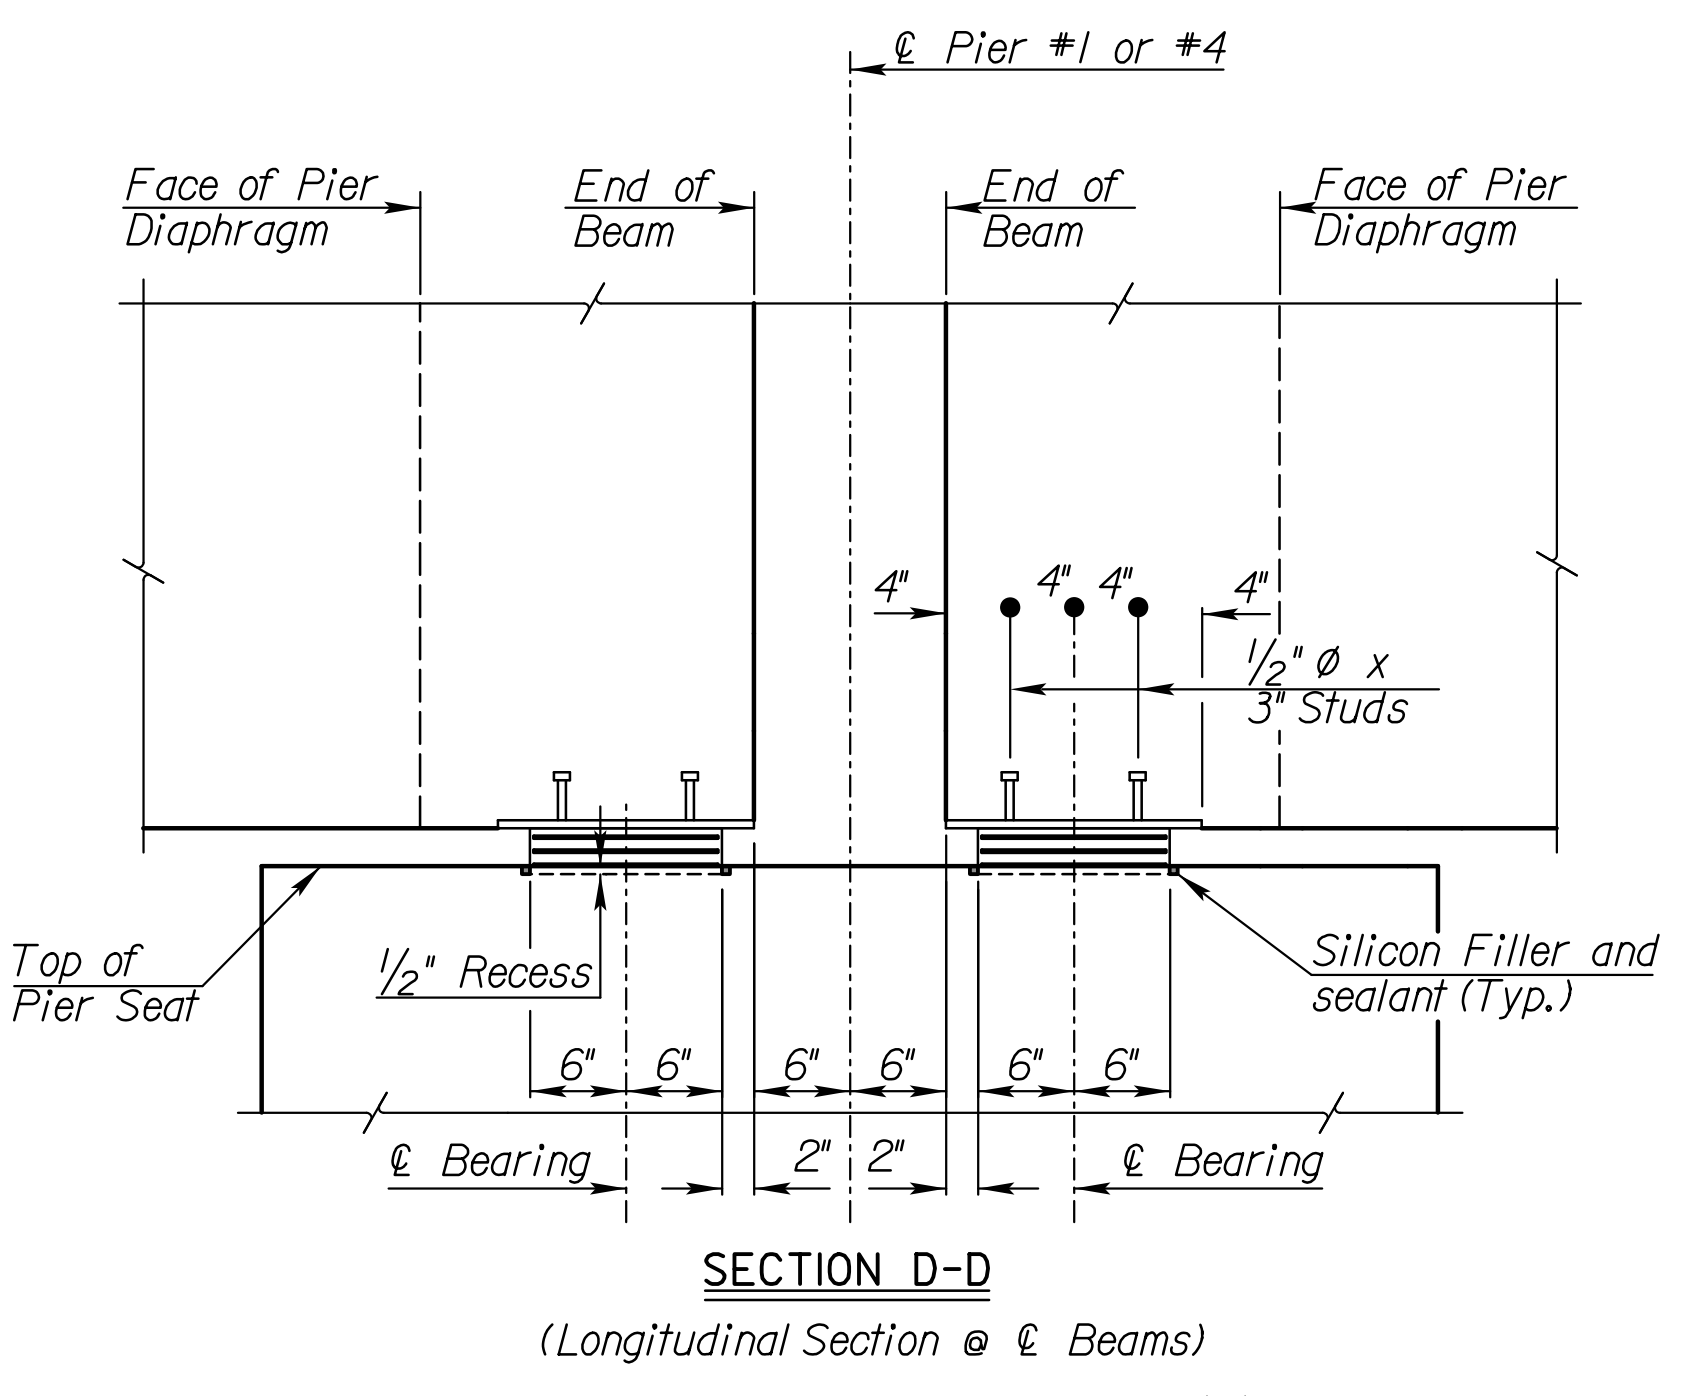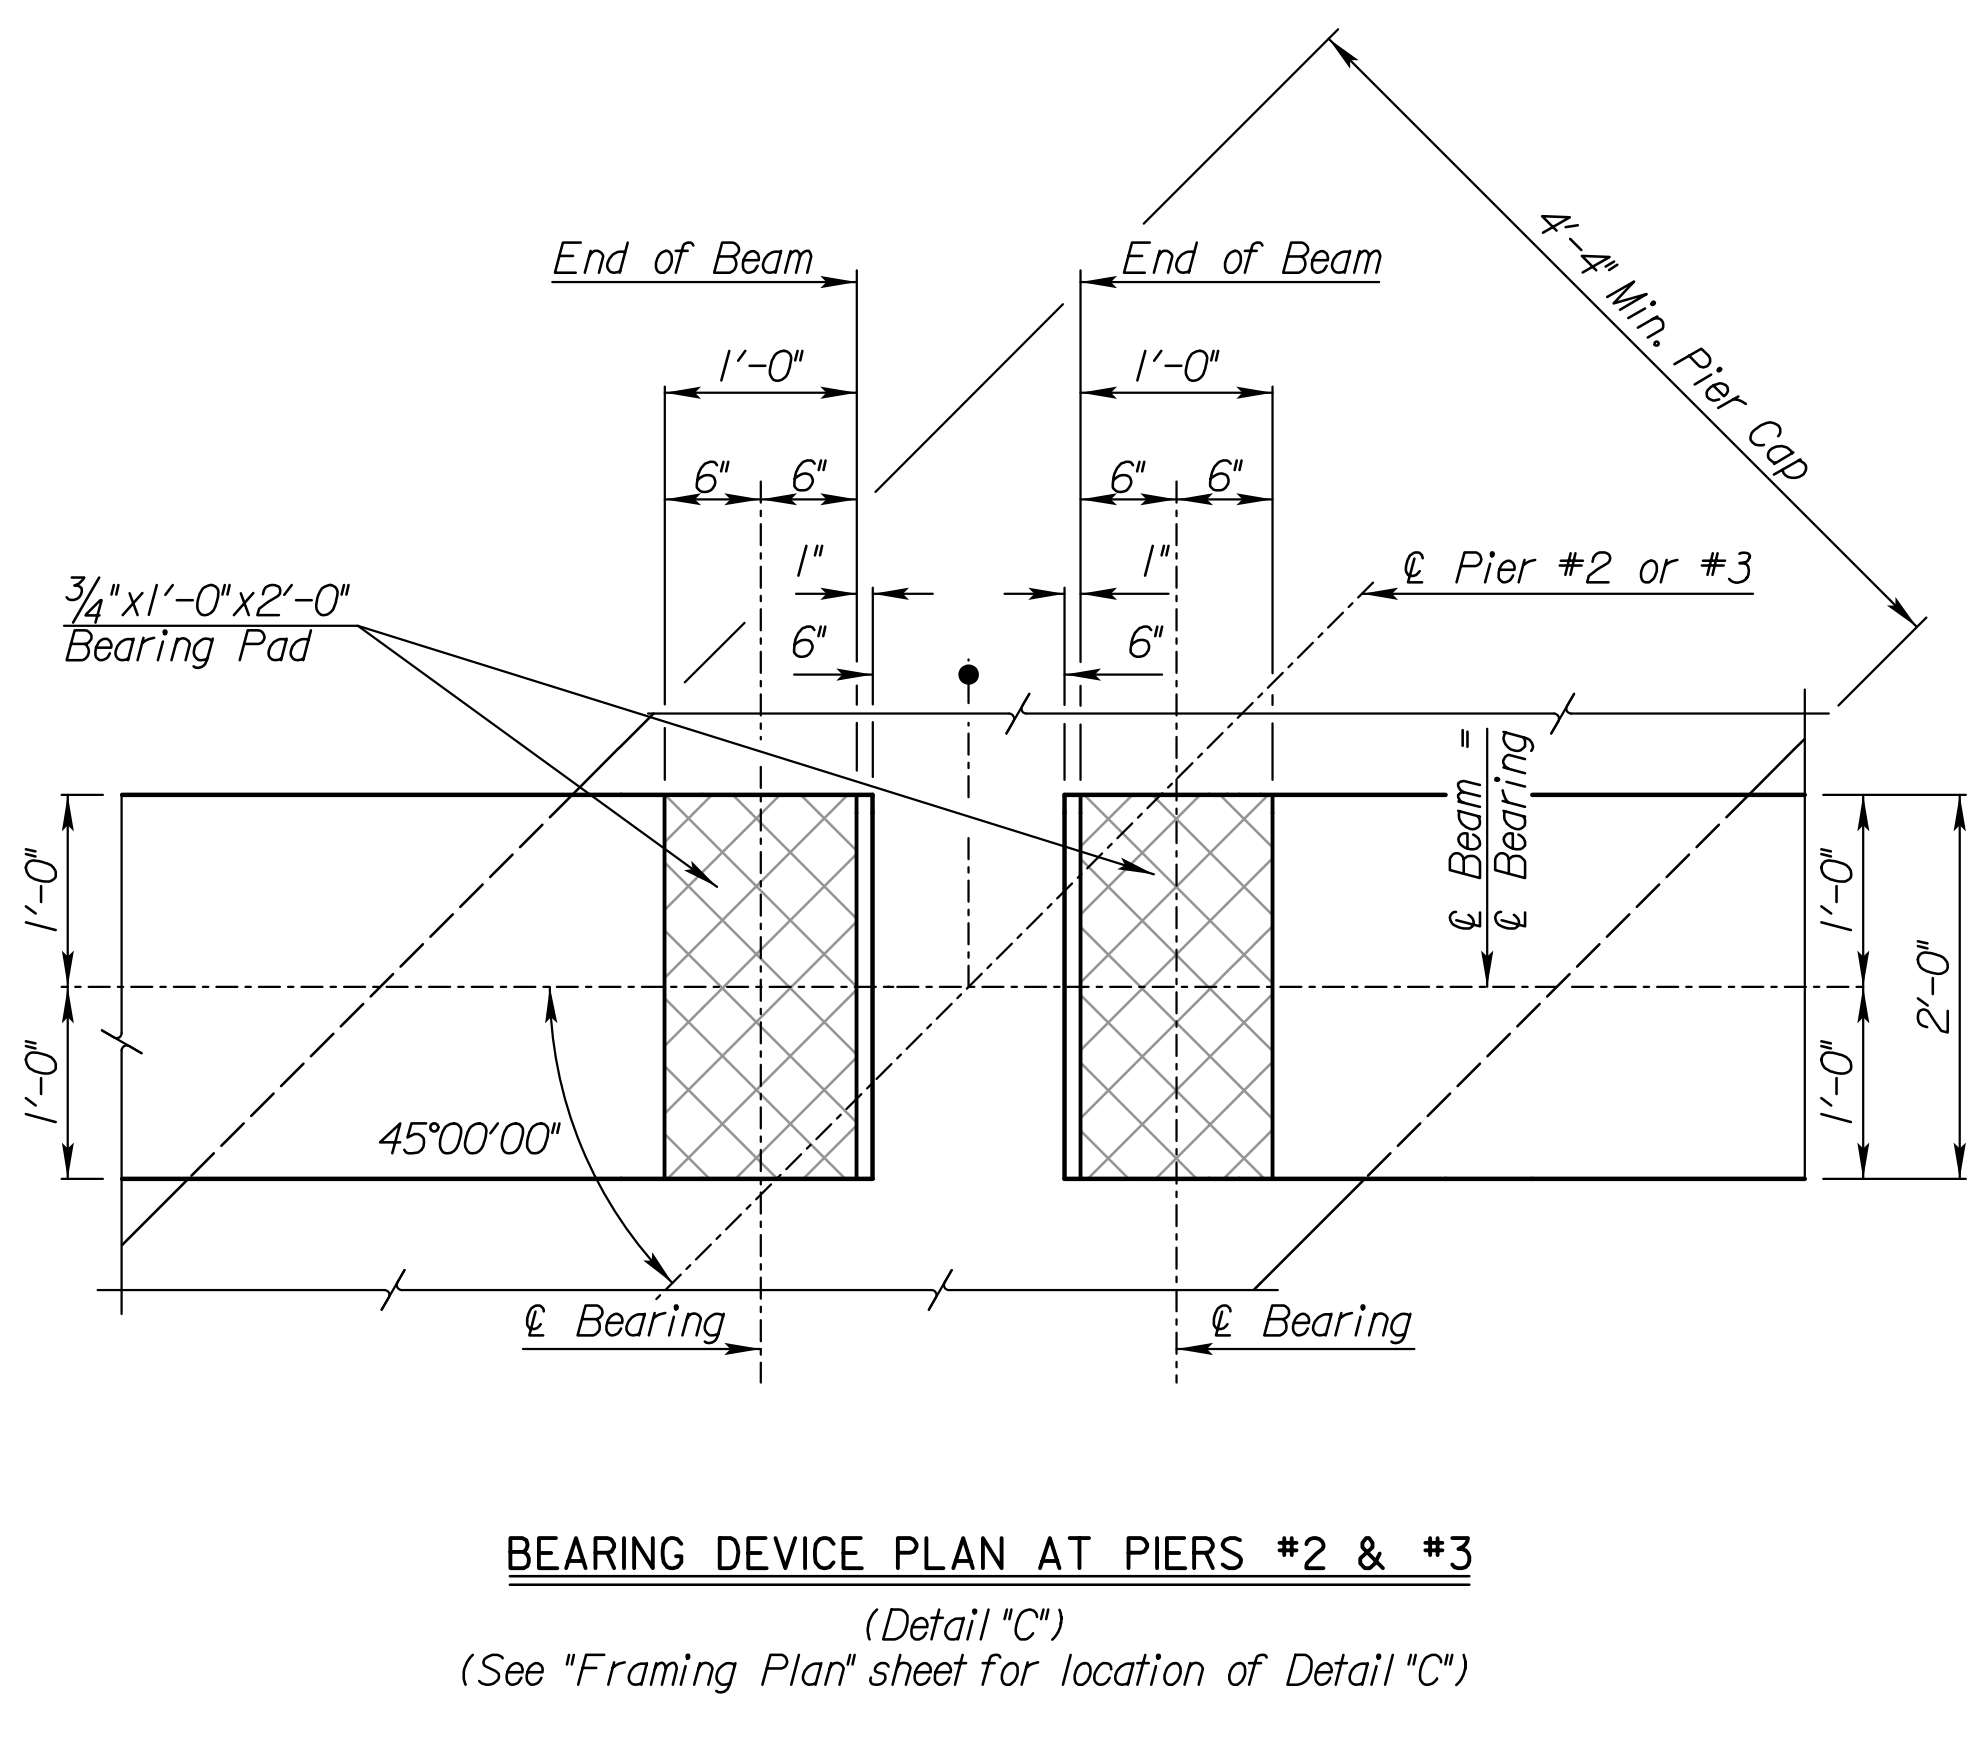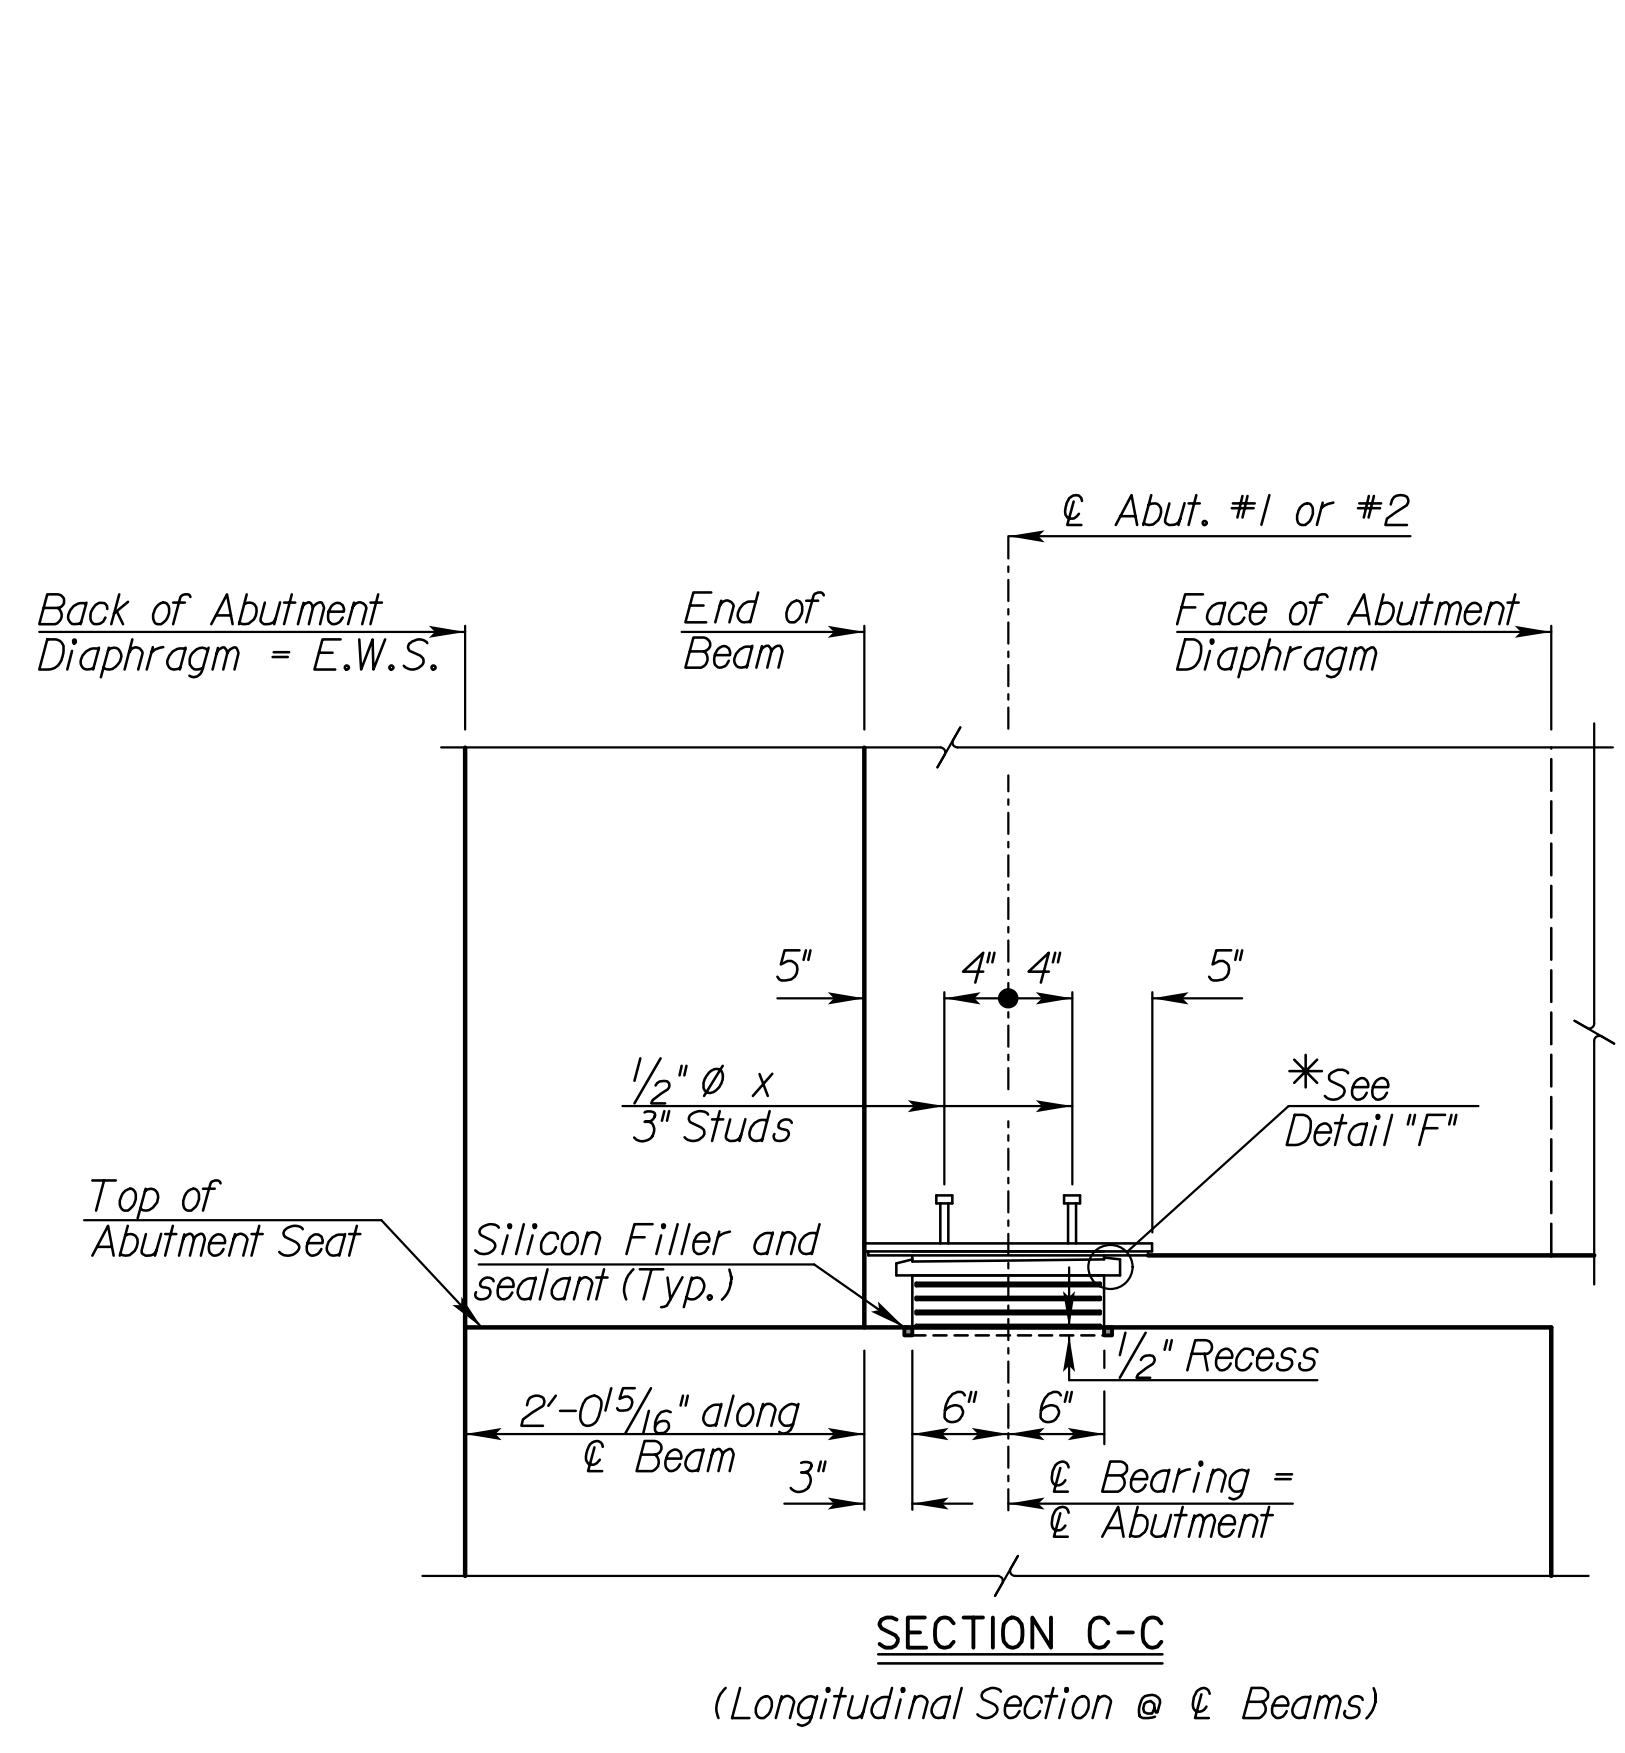

* See "Bearing Device Details II" sheet for Section A-A and Detail F.
 ** See "Bearing Device Details III" sheet for Section B-B