




© 2022 GARVER, LLC
 THIS DOCUMENT, ALONG WITH THE IDEAS AND DESIGNS CONVEYED HEREIN, SHALL BE CONSIDERED INSTRUMENTS OF PROFESSIONAL SERVICE AND ARE PROPERTY OF GARVER, LLC. ANY USE, REPRODUCTION, OR DISTRIBUTION OF THIS DOCUMENT, ALONG WITH THE IDEAS AND DESIGN CONTAINED HEREIN, IS PROHIBITED UNLESS AUTHORIZED IN WRITING BY GARVER, LLC OR EXPLICITLY ALLOWED IN THE GOVERNING PROFESSIONAL SERVICES AGREEMENT FOR THIS WORK.

1995 Midfield Road
 Wichita, KS 67209
 (316) 264-8008

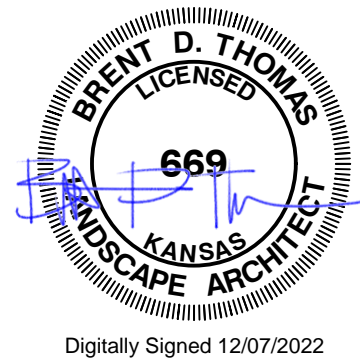

Digitally Signed 12/07/2022

REV.	DATE	DESCRIPTION	BY

CITY OF WICHITA
 DEPT. OF PARK & RECREATION
 WICHITA, KANSAS
 2022 PARK FACILITY
 ENHANCEMENTS-
 NAITZGER PARK TURF
 REPLACEMENT PROJECT


CIVIL DETAILS 03

JOB NO.: 22F00030
 DATE: DEC. 2022
 DESIGNED BY: BDT
 DRAWN BY: BIG

BAR IS ONE INCH ON ORIGINAL DRAWING
 IF NOT ONE INCH ON THIS SHEET, ADJUST SCALES ACCORDINGLY.


DRAWING NUMBER
C-503

SHEET NUMBER
9

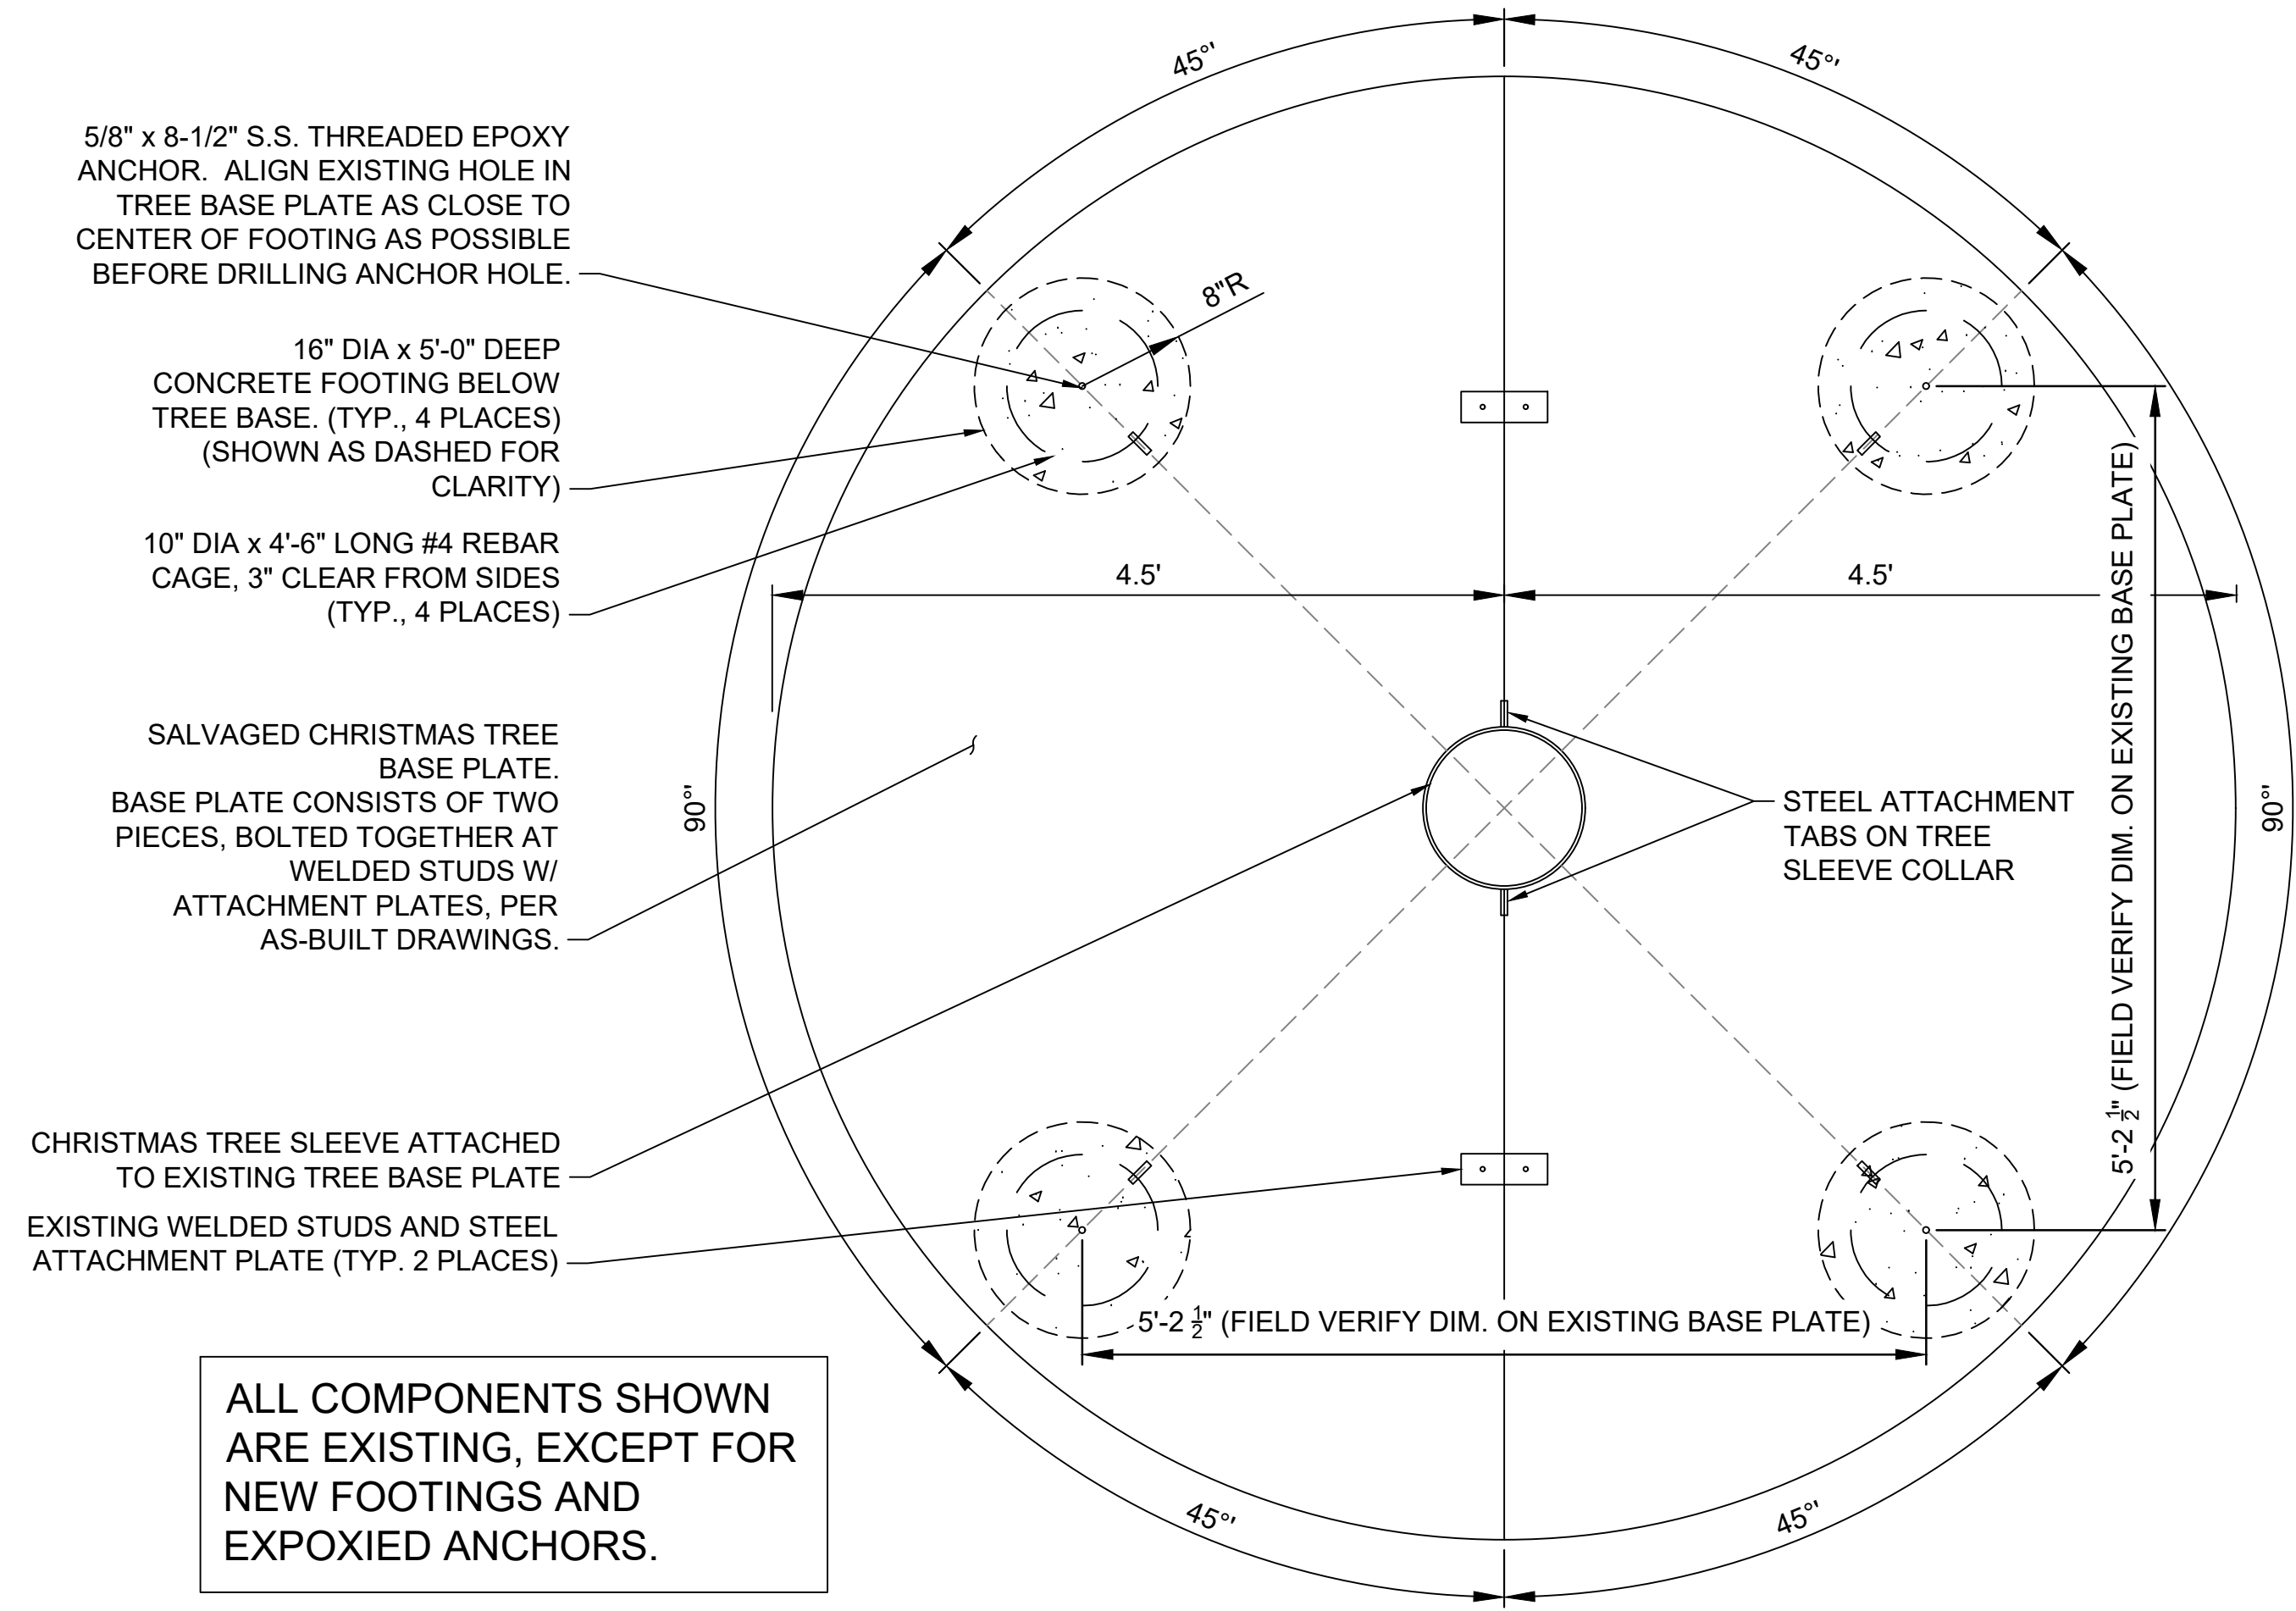


ALL COMPONENTS SHOWN ARE EXISTING, EXCEPT FOR NEW FOOTINGS AND EXPOXIED ANCHORS.

1 CHRISTMAS TREE BASE PLATE- PLAN VIEW
 SCALE: NONE

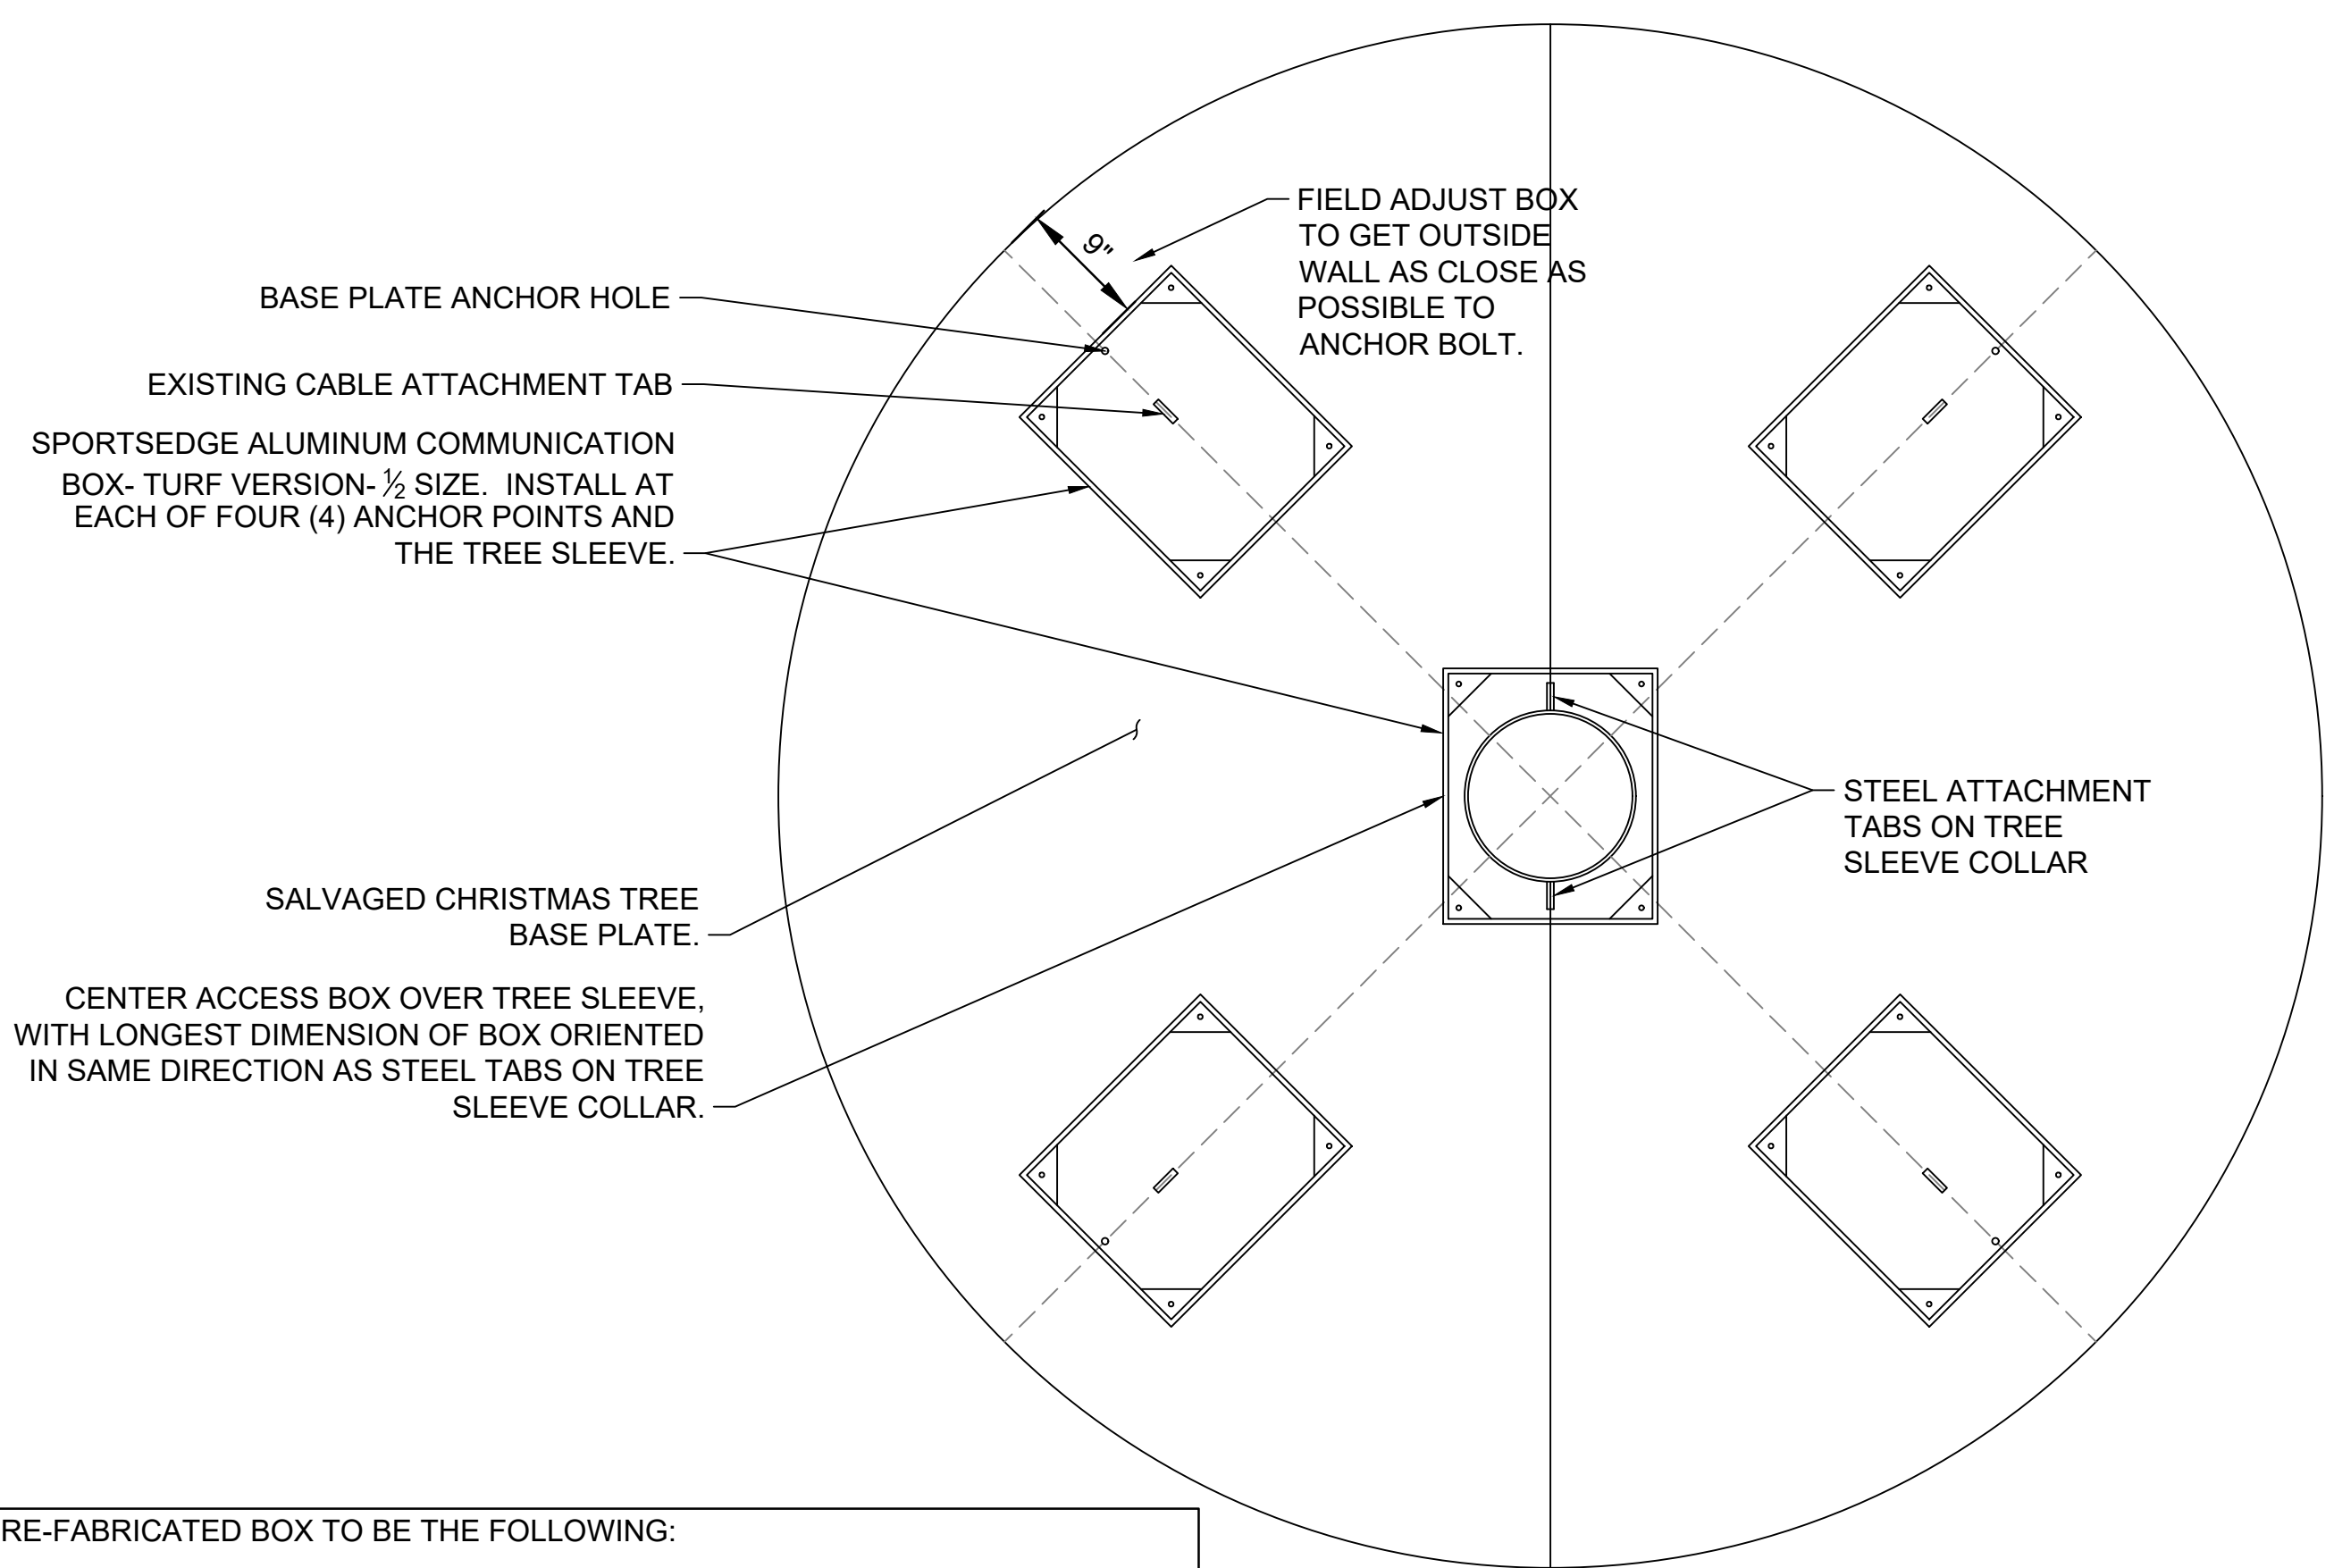


PRE-FABRICATED BOX TO BE THE FOLLOWING:
 ALUMINUM COMMUNICATIONS BOX, TURF VERSION (#SEF920)
 BY SPORTS EDGE, 800-334-6057.
 WWW.SPORTSEGE.COM/ATHLETIC-FIELD-EQUIPMENT/COMMUNICATION-BOXES/
 INSTALL BOXES PER MANUFACTURER'S INSTRUCTIONS.
 FIELD-WRAP BOXES WITH TURF BEING INSTALLED IN PARK.

3 CHRISTMAS TREE BASE PLATE- ACCESS BOX LOCATIONS
 SCALE: NONE

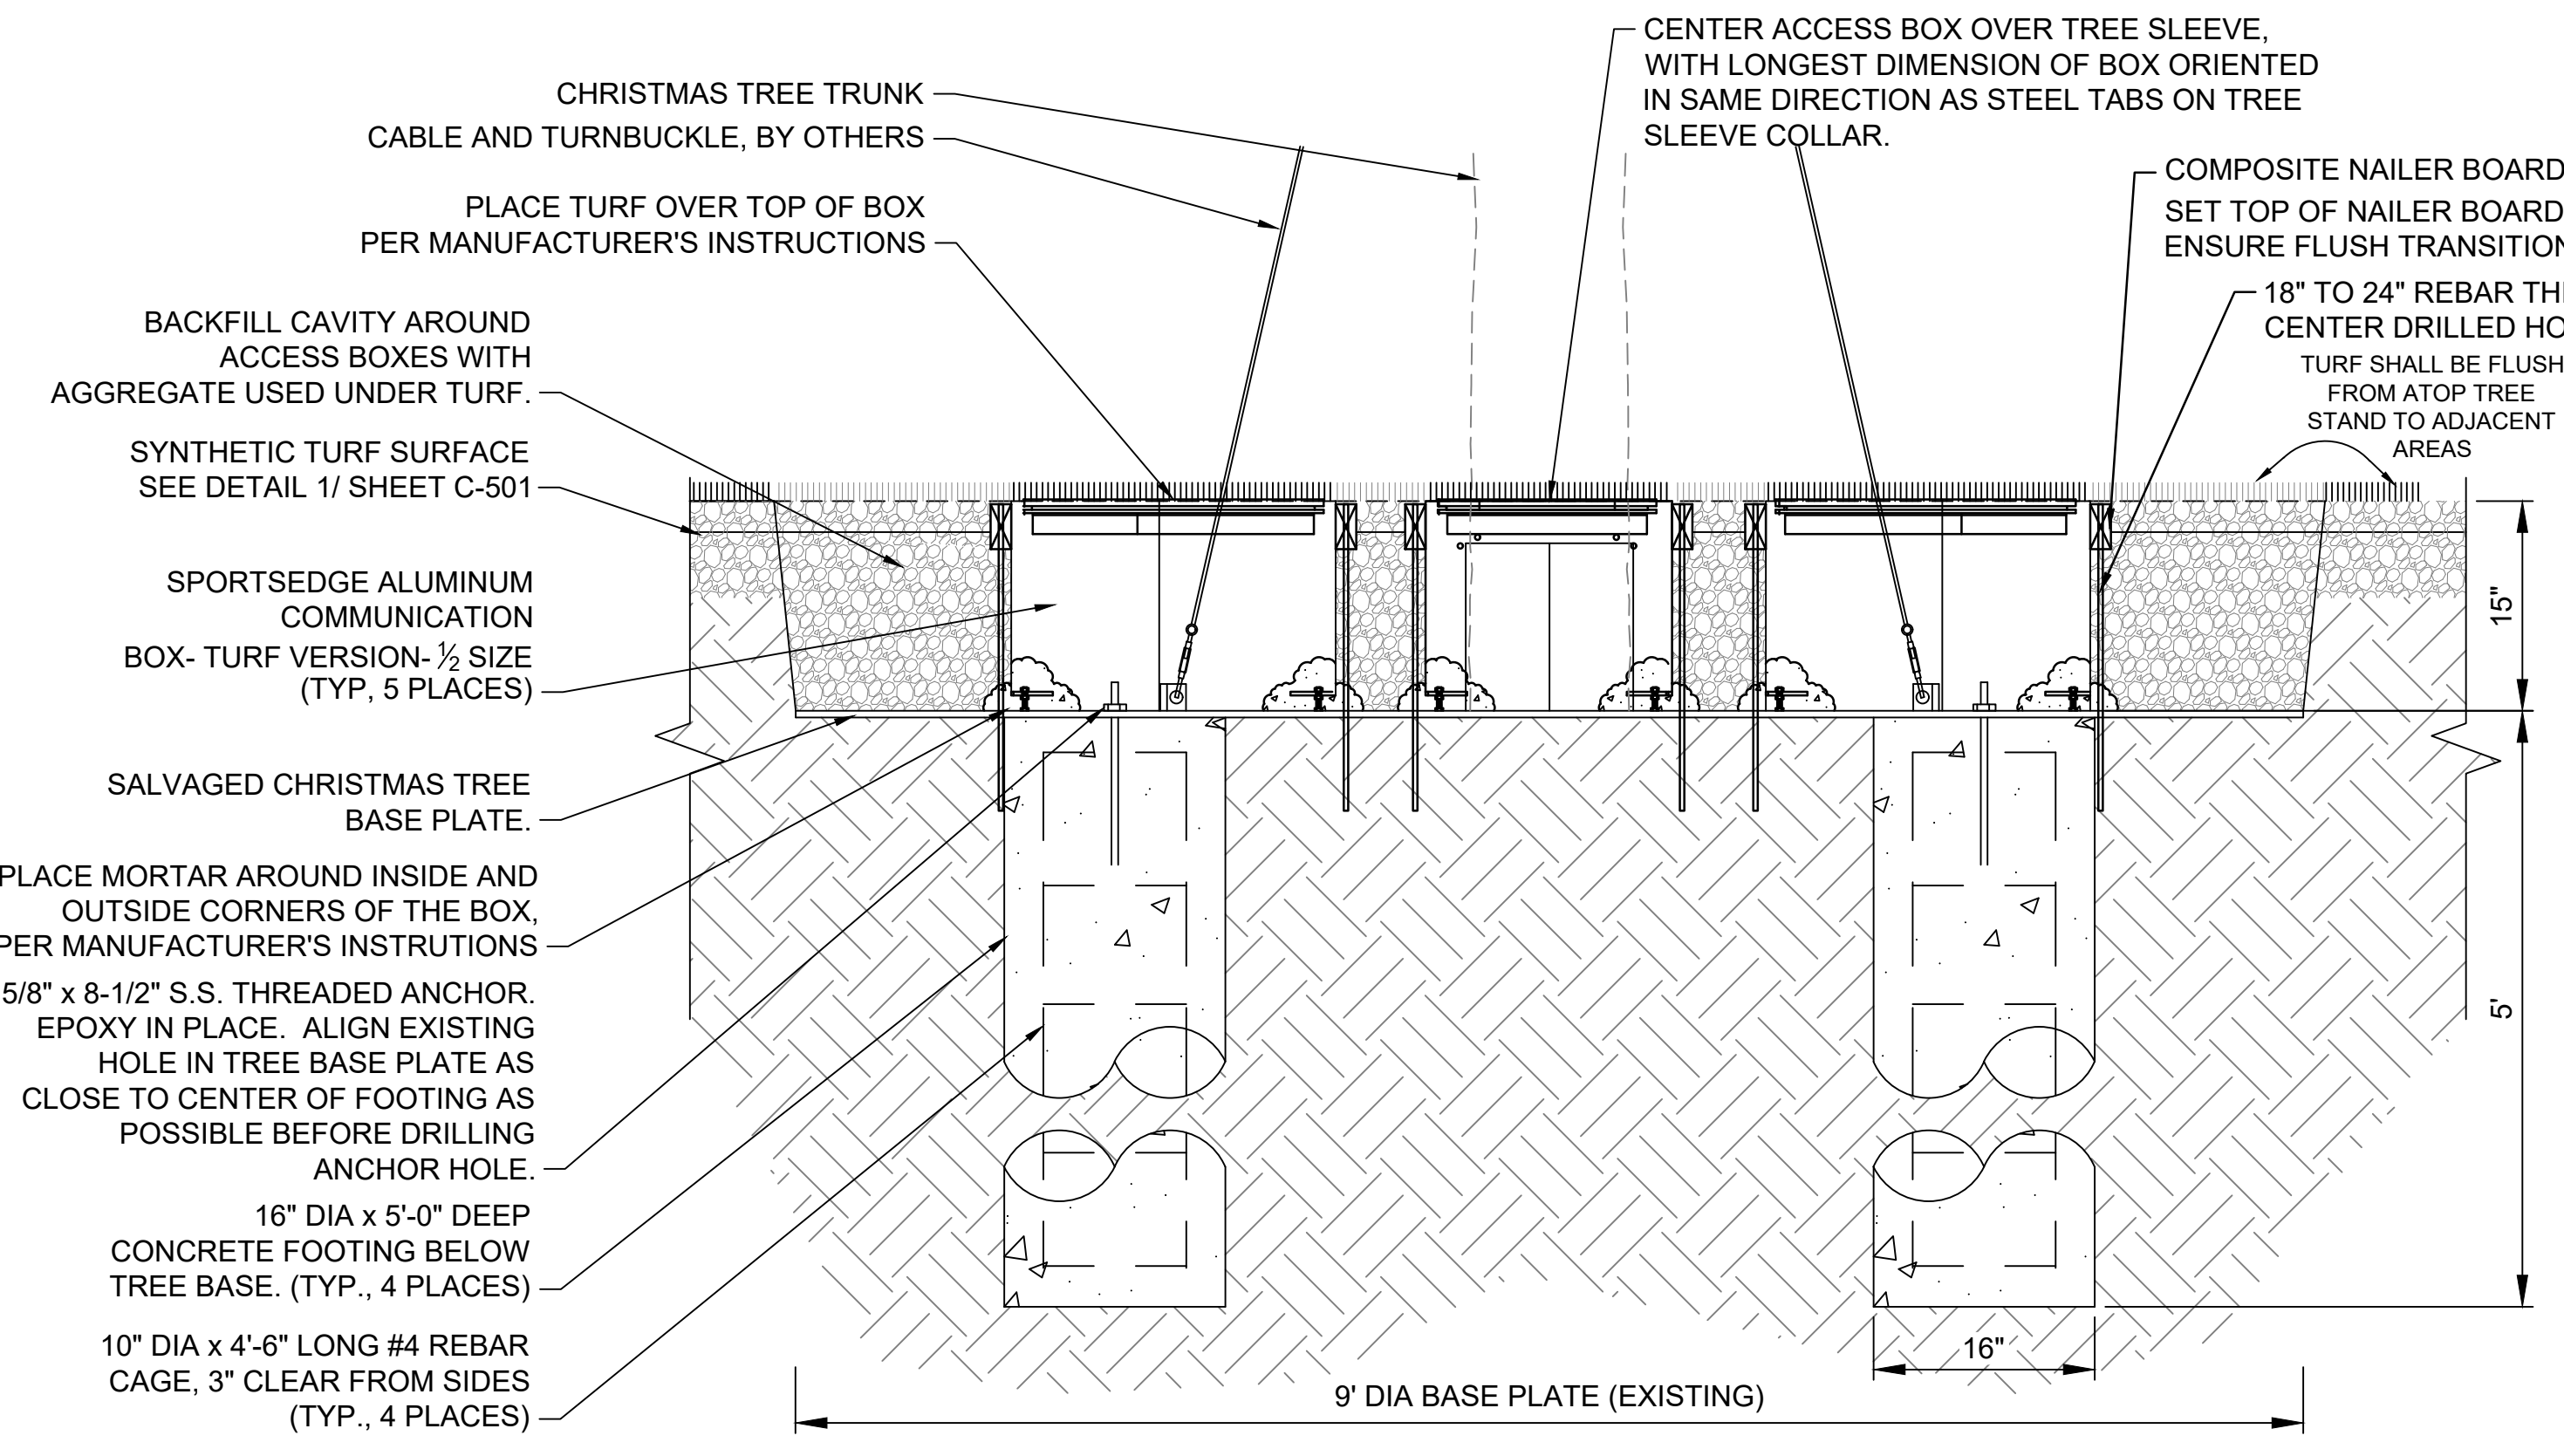

2 CHRISTMAS TREE BASE PLATE- SECTION VIEW
 SCALE: NONE

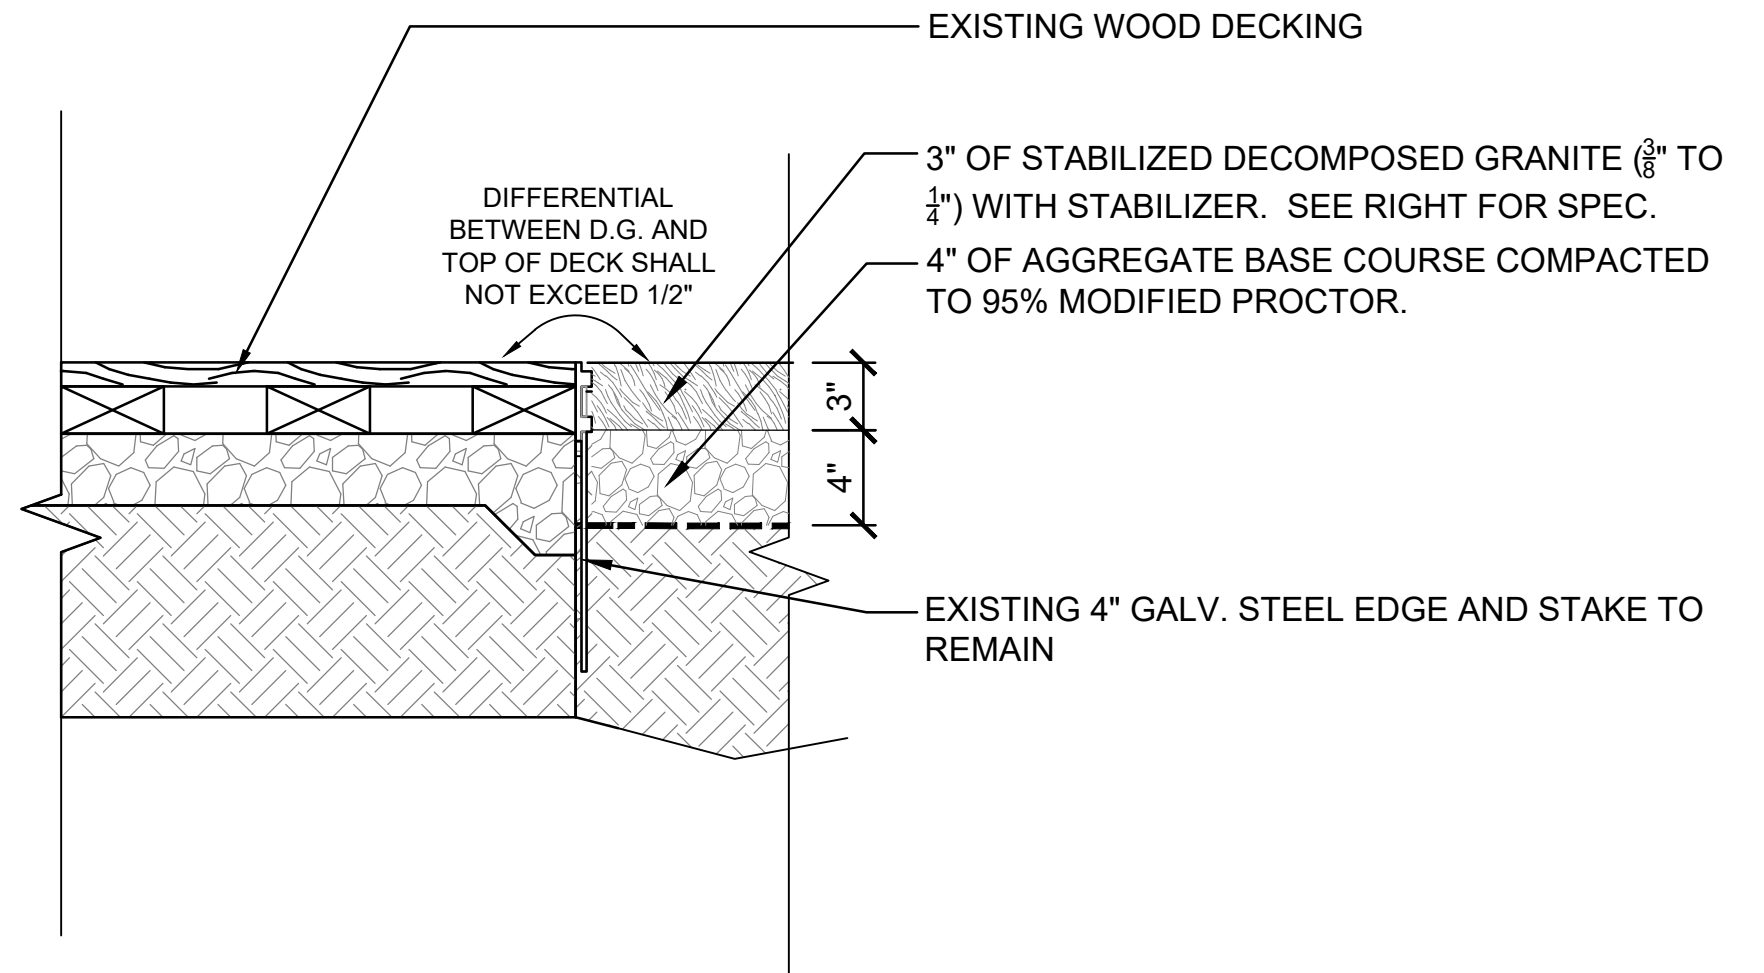

4 DECOMPOSED GRANITE EDGE CONTAINMENT AT WOOD DECK
 SCALE: NONE

File: L:\2022\22F00030 - Naitzger Park TurfDrawings\NAFPK_C501_L1.DWG Last Save: 12/16/2022 5:35 PM Last saved by: BDT
 Last plotted by: Thomas, Brent D. Plot Style: AECOno.ctb Plot Scale: 1:1 Plot Date: 12/18/2022 5:48 PM Plotter used: DWG To PDF.pc3