


WICHITA, KANSAS

OLIVER AT KELLOGG INTERSECTION IMPROVEMENTS

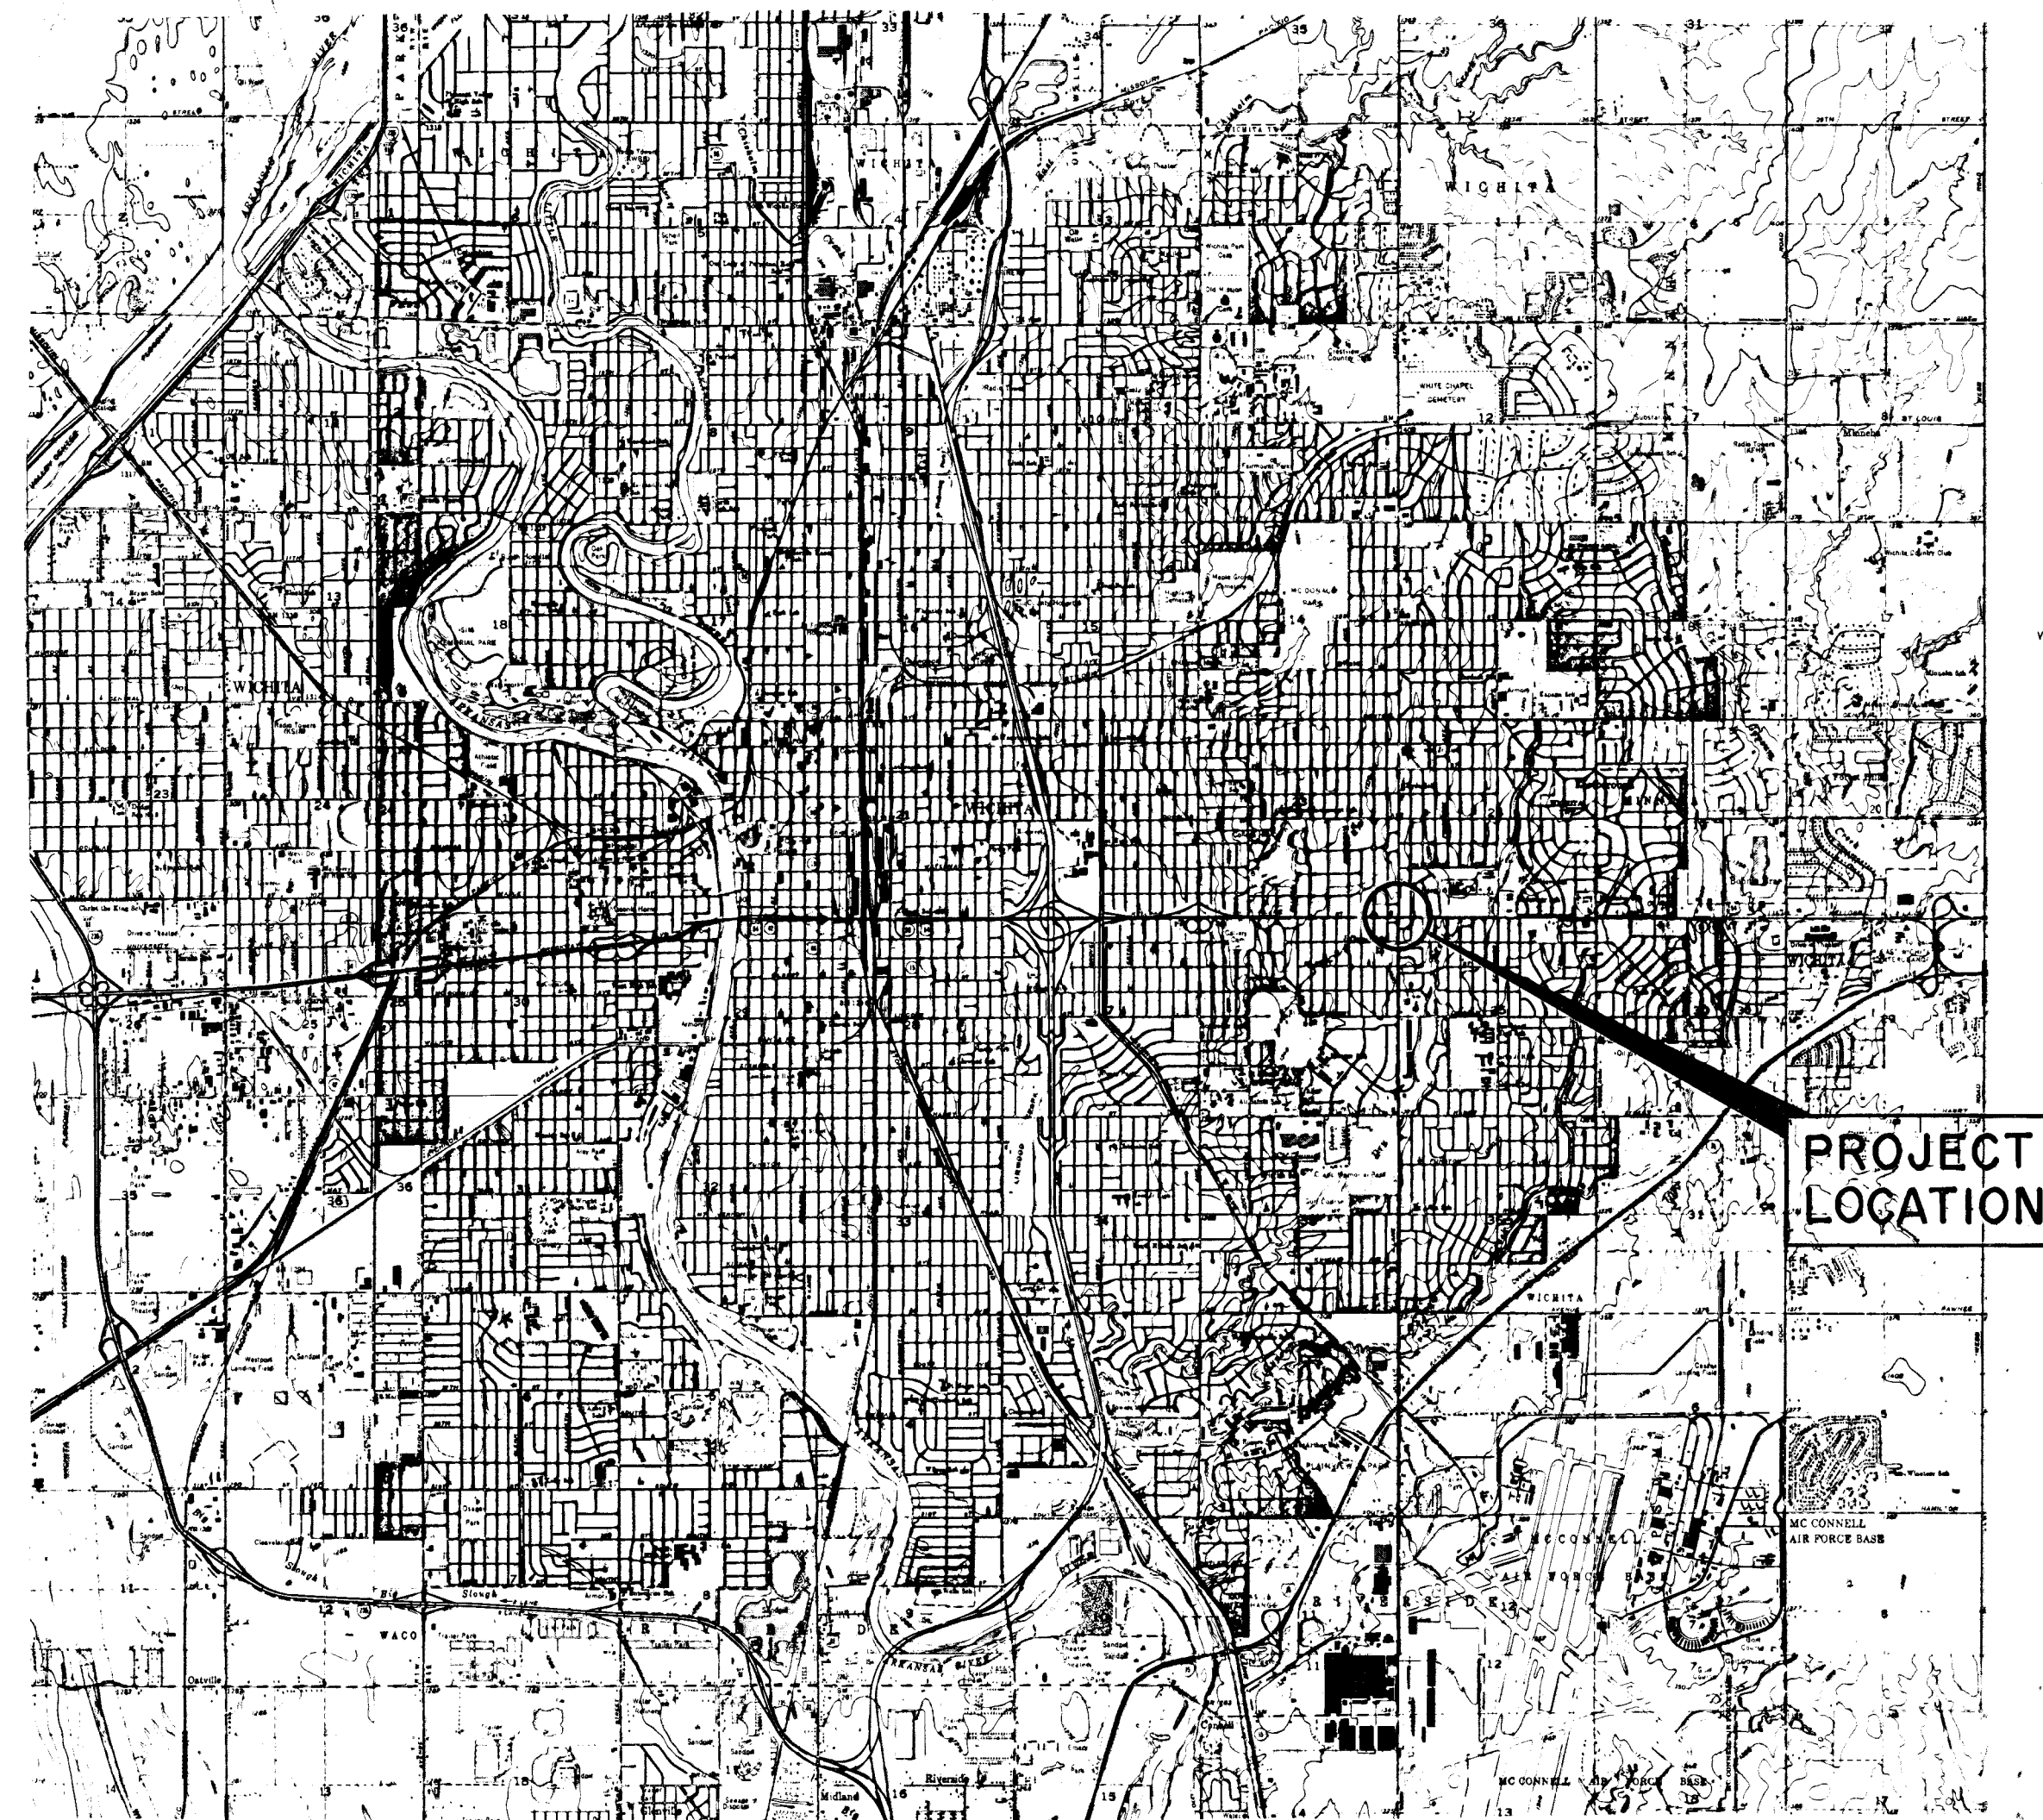

LOCATION MAP

INDEX TO DRAWINGS

SHEET NO.	DESCRIPTION
1	TITLE SHEET, LOCATION MAP & INDEX
2	REMOVAL PLAN & LEGEND
3-4	TYPICAL SECTIONS & DETAILS
5	PLAN, GENERAL NOTES & CONTROL
6-7	PLAN
8-10	PROFILES
11	PAVEMENT DETAILS
12	CURB INLET DETAILS
13	MANHOLE DETAILS
14-17	TRAFFIC SIGNALIZATION PLAN & DETAILS
18-19	TRAFFIC CONTROL PLAN & CONSTRUCTION SEQUENCE
20-22	CROSS SECTIONS

APPROVED DATE: _____
DEPARTMENT OF ENGINEERING
R.W. BRUGGEMAN, DIRECTOR OF ENGINEERING / CITY ENGINEER
PROJECT NO. 472 - 76 - 245 - 81101 - 000 - 000 - 001

WILSON
& COMPANY
ENGINEERS
ARCHITECTS
WICHITA - KANSAS