




EXC = 31.1
LF = 18.5
CF = 1.5

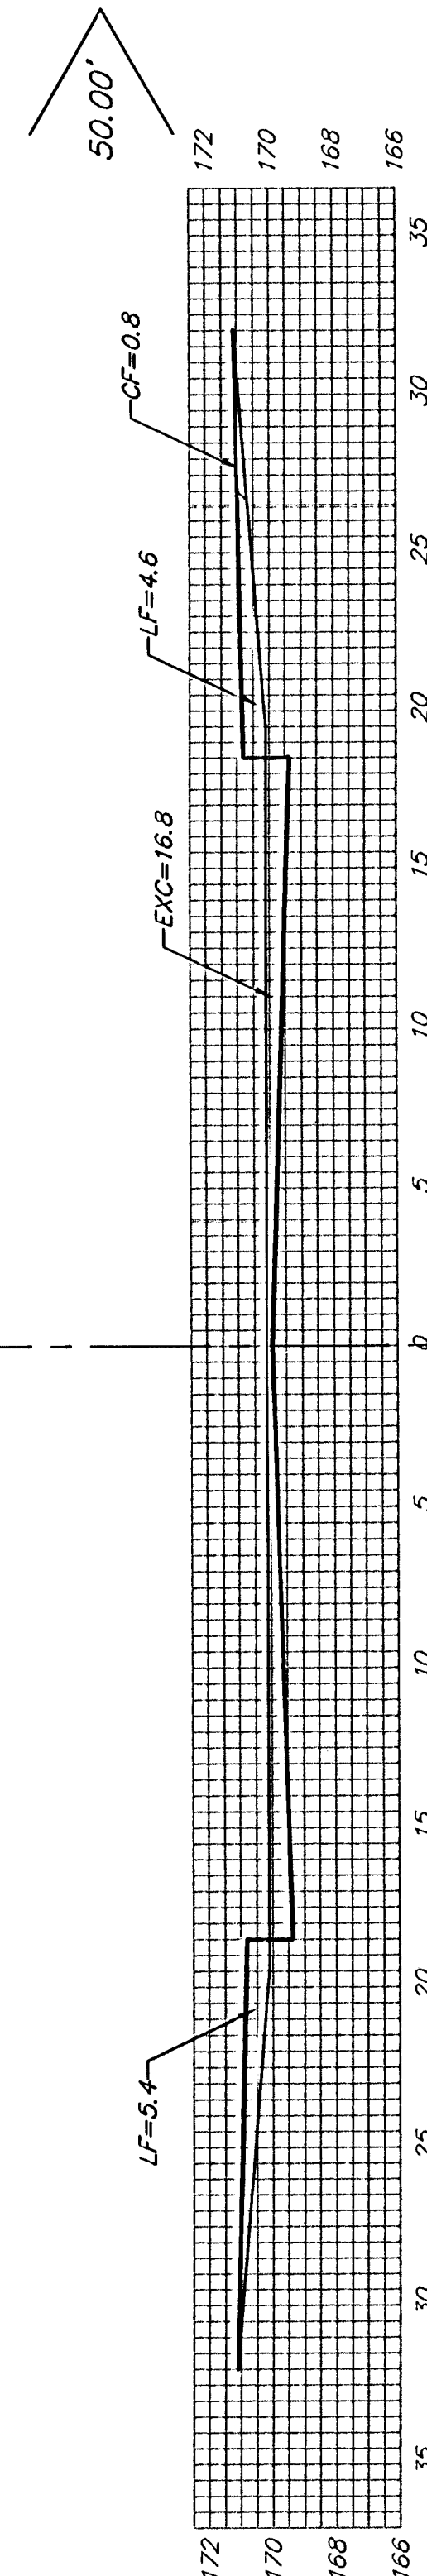


EXC = 31.1
LF = 18.5
CF = 1.5

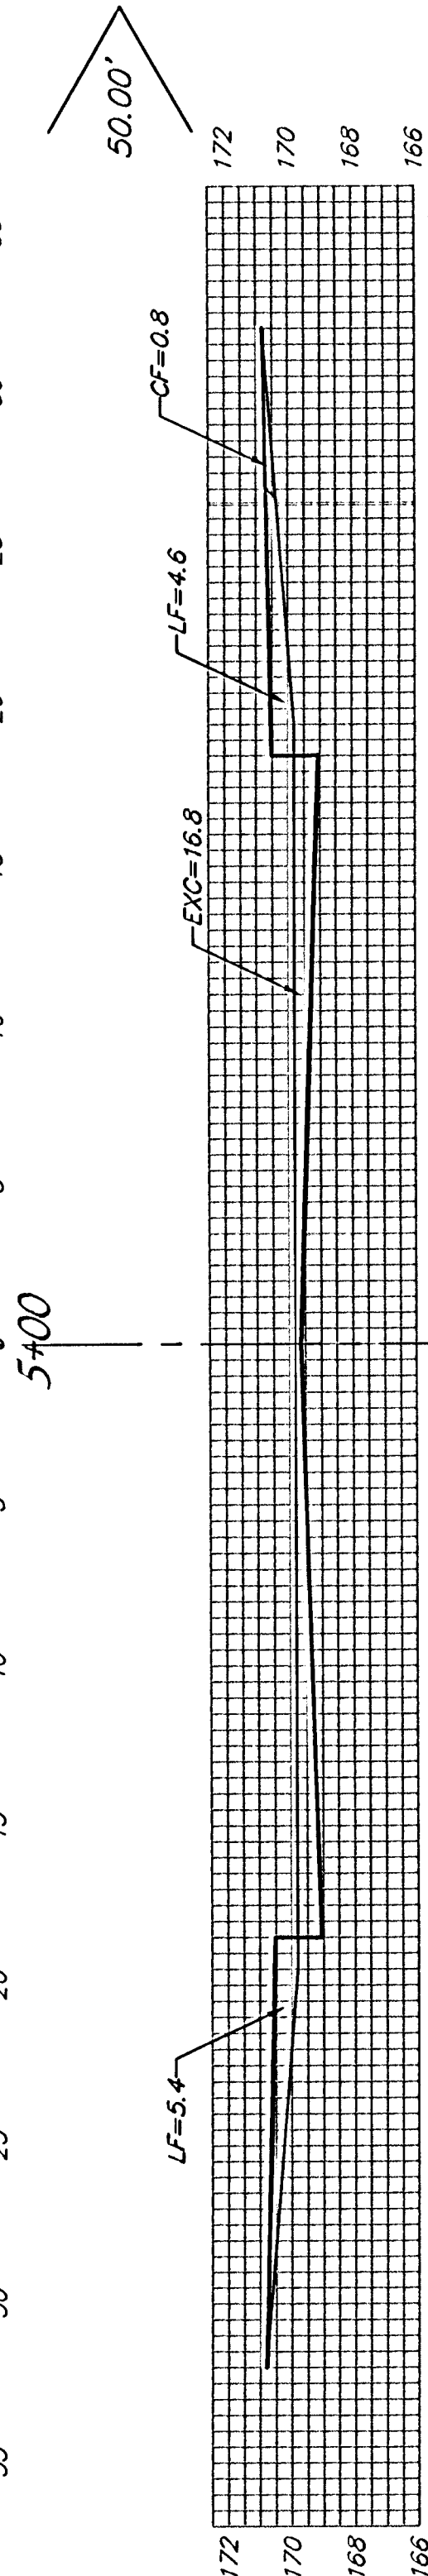


EXC = 31.1
LF = 18.5
CF = 1.5

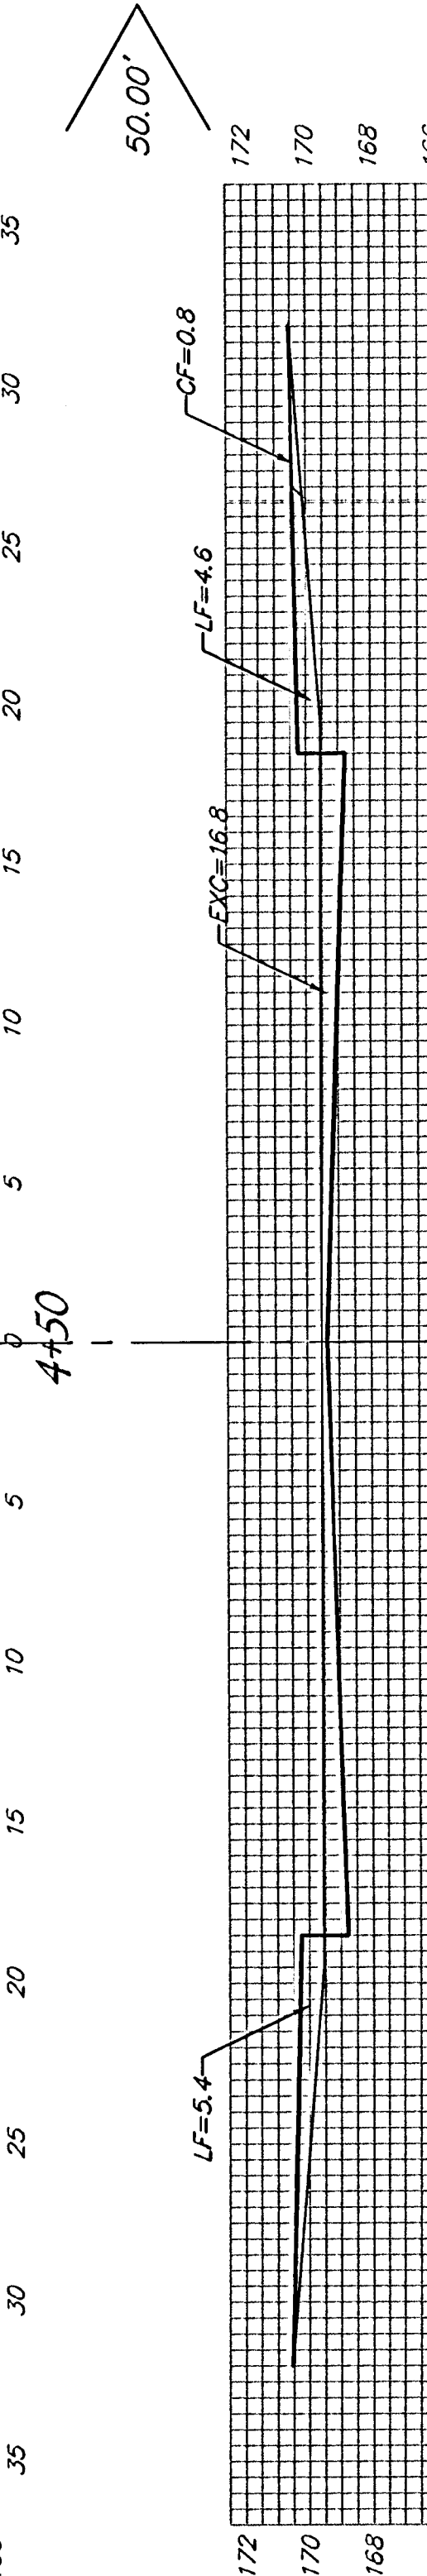


EXC = 28.0
LF = 16.6
CF = 1.3

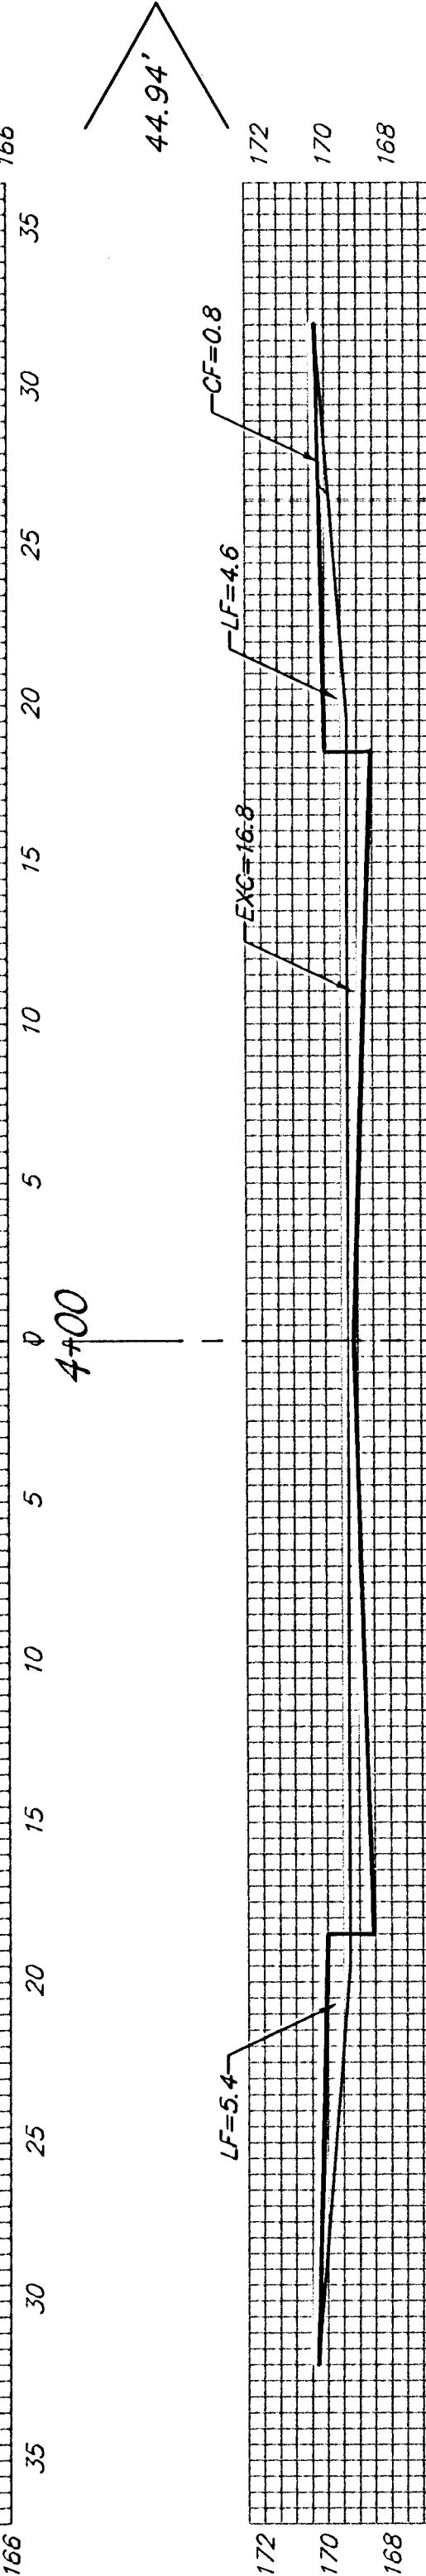


EXC = 32.0
LF = 10.7
CF = 0.6

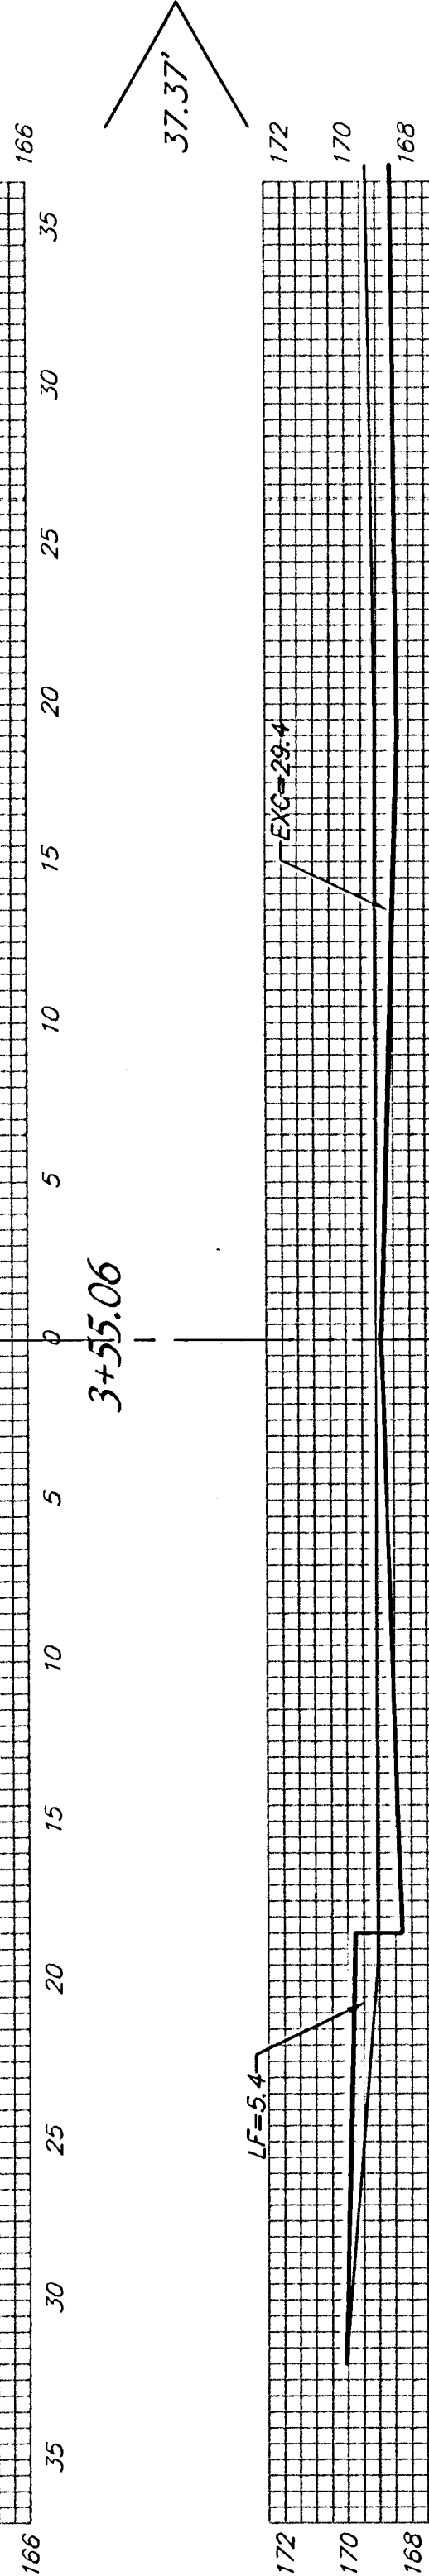


EXC = 31.3
LF = 10.4
CF = 0.5

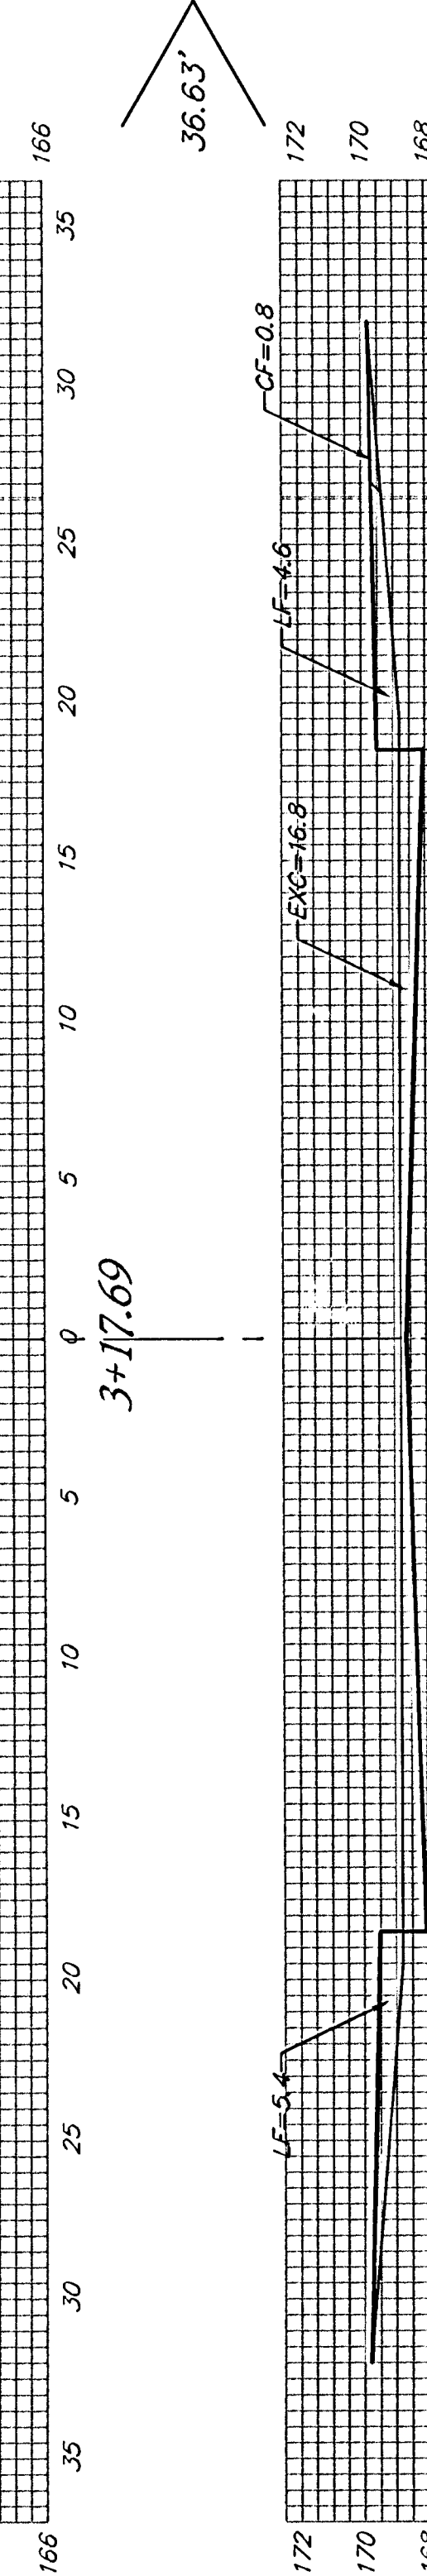


EXC = 19.3
LF = 11.5
CF = 0.9

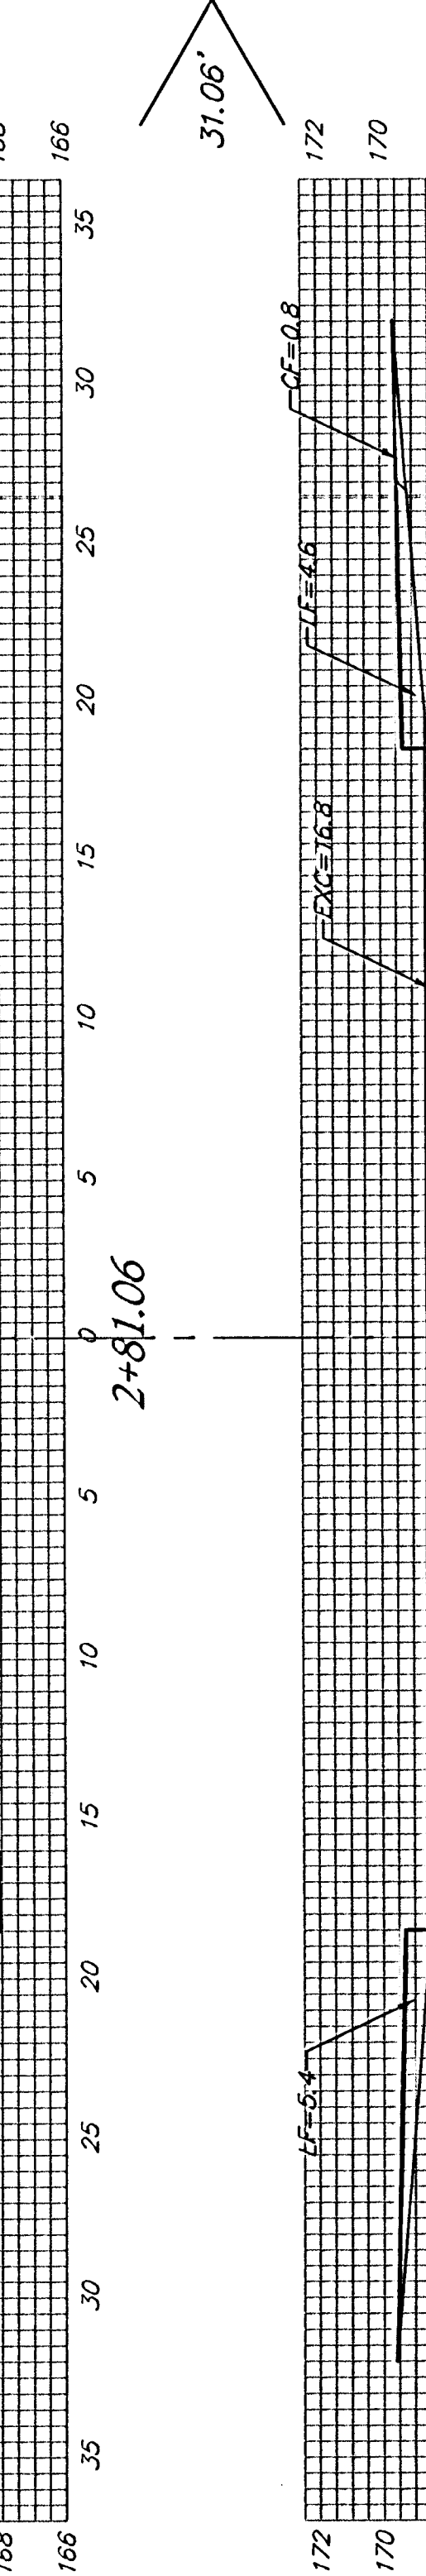


EXC = 31.1
LF = 18.5
CF = 1.5

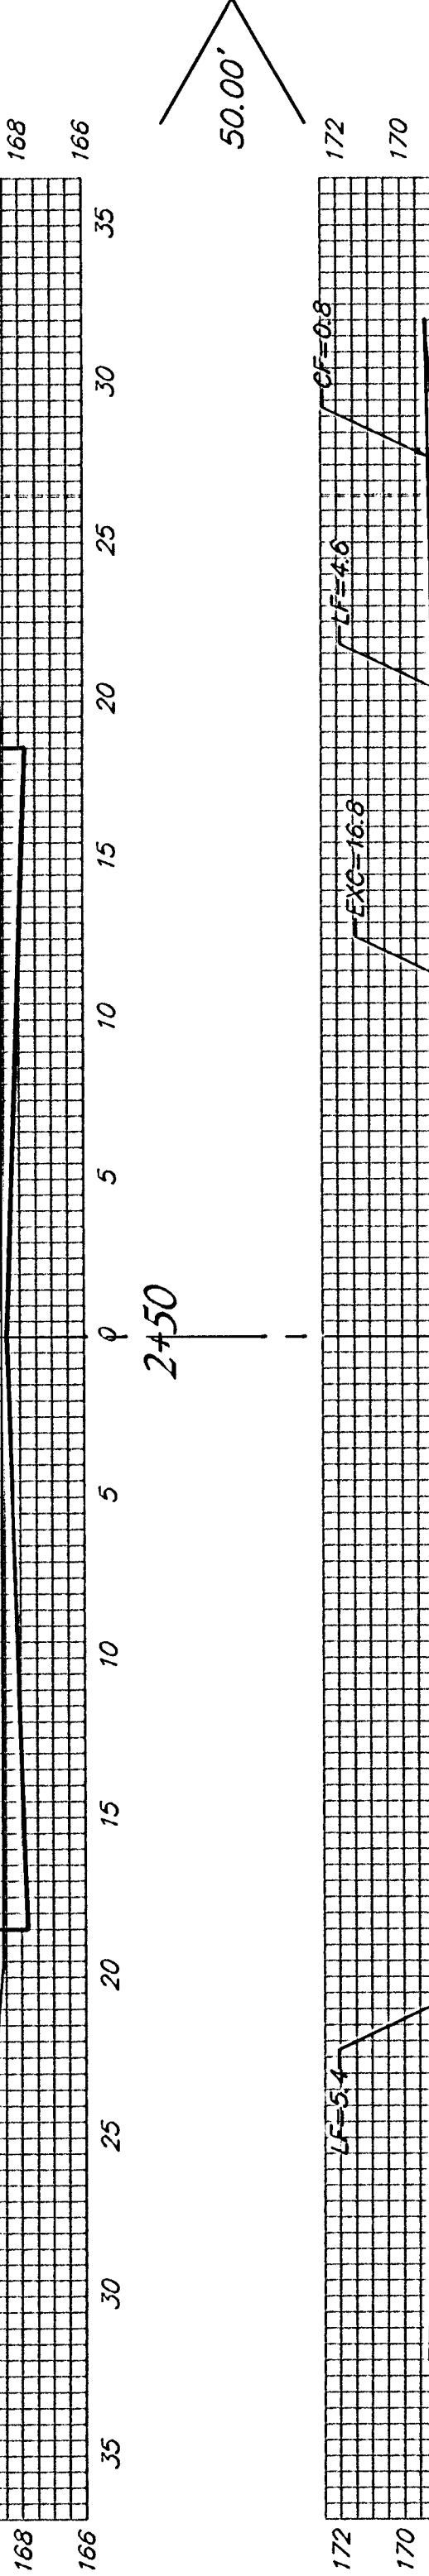


EXC = 31.1
LF = 18.5
CF = 1.5

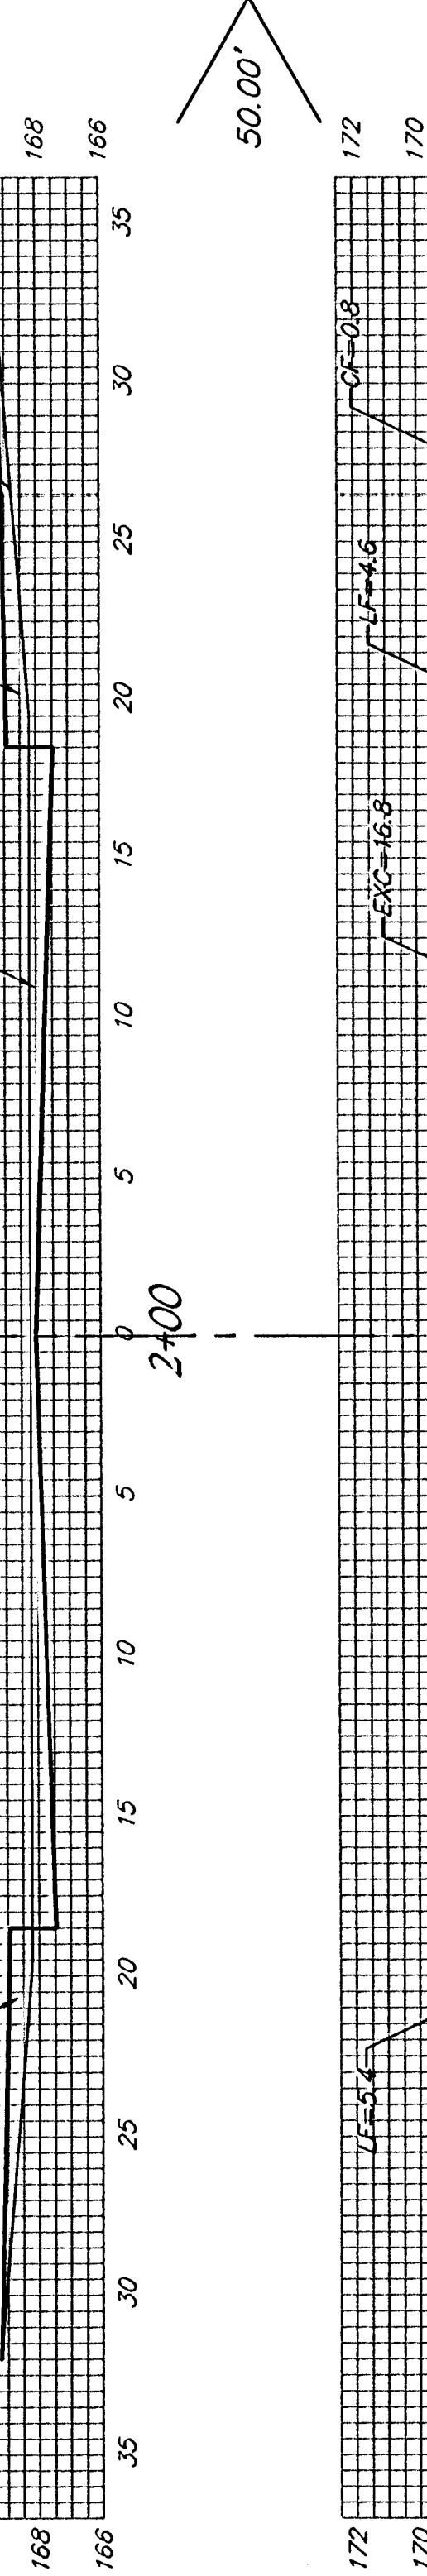


EXC = 31.1
LF = 18.5
CF = 1.5

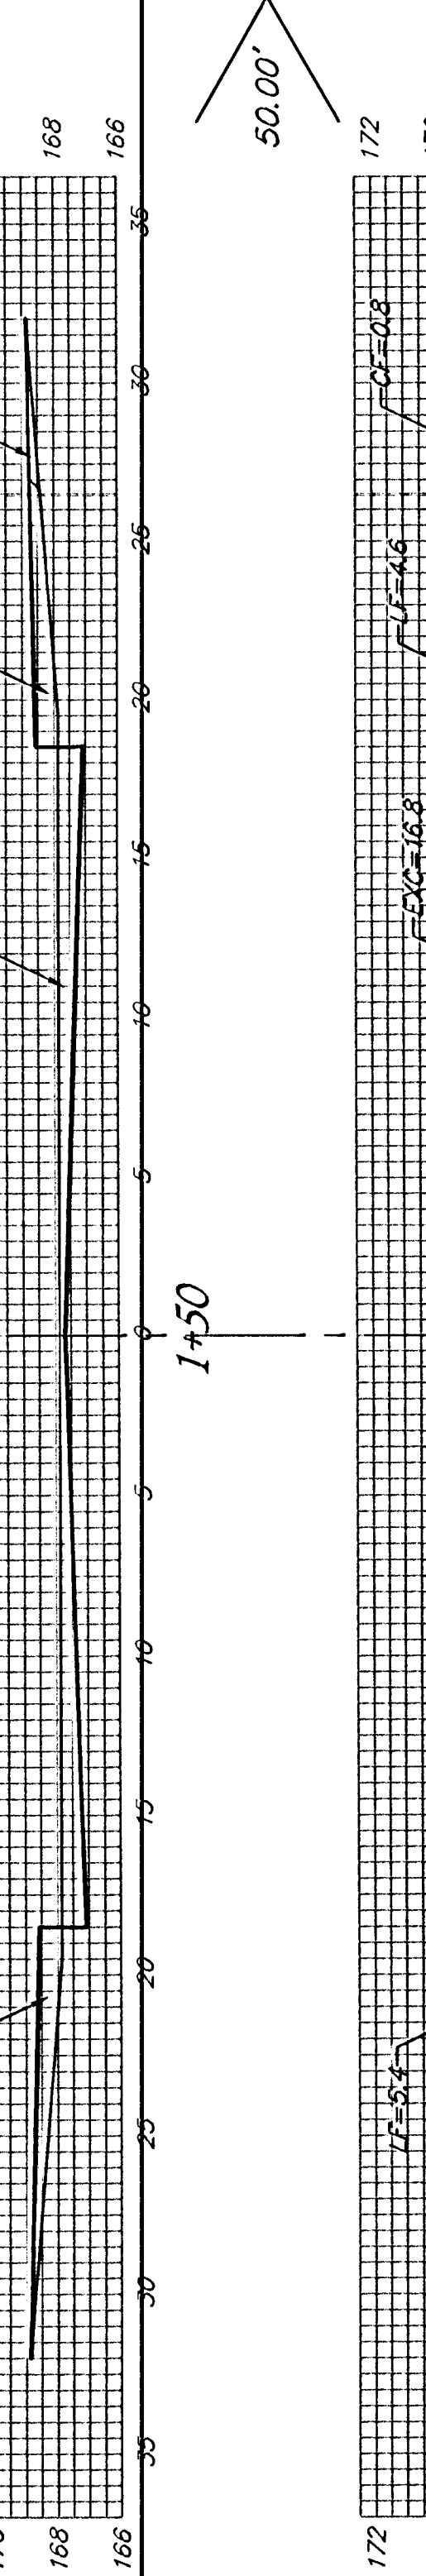

EXC = 29.7
LF = 17.7
CF = 1.4

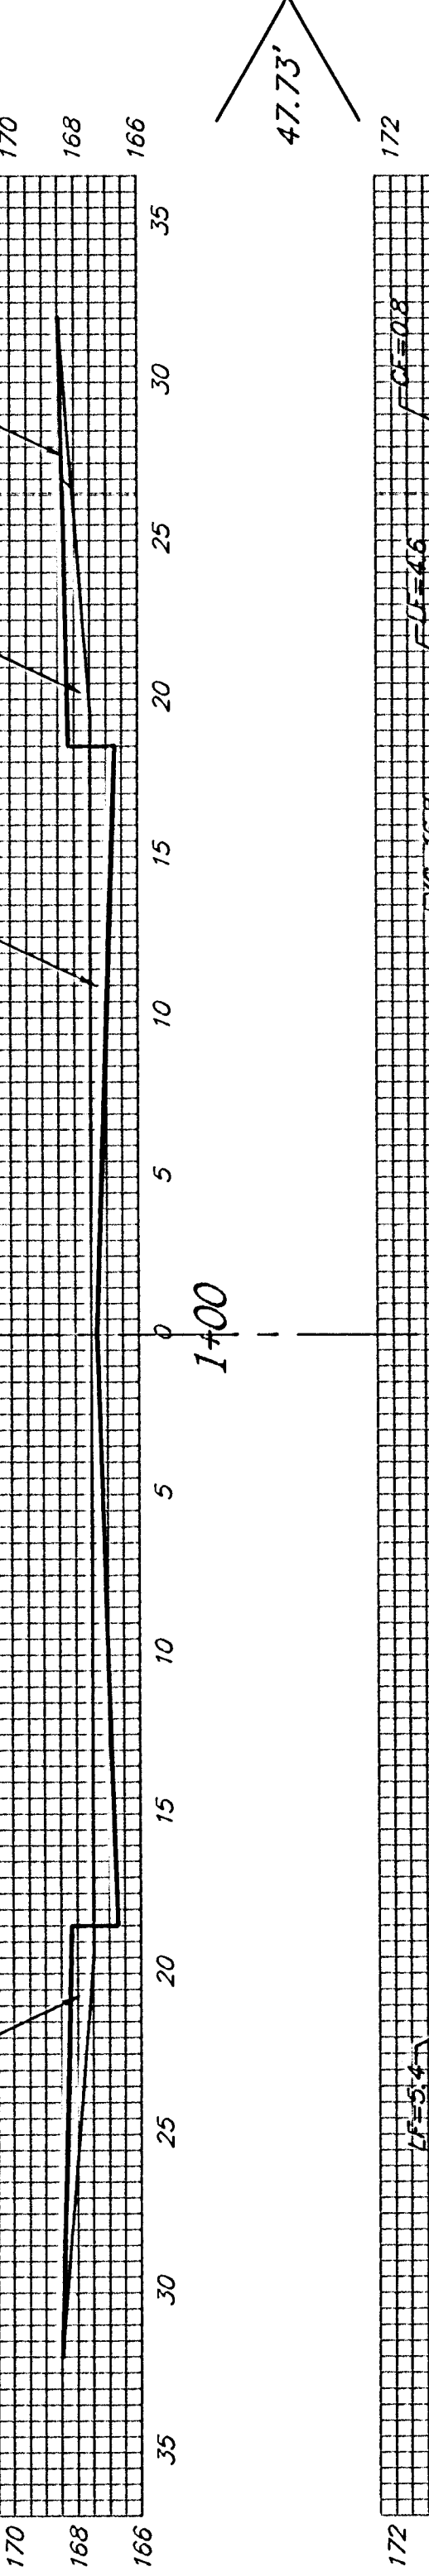

EXC = 31.1
LF = 18.5
CF = 1.5

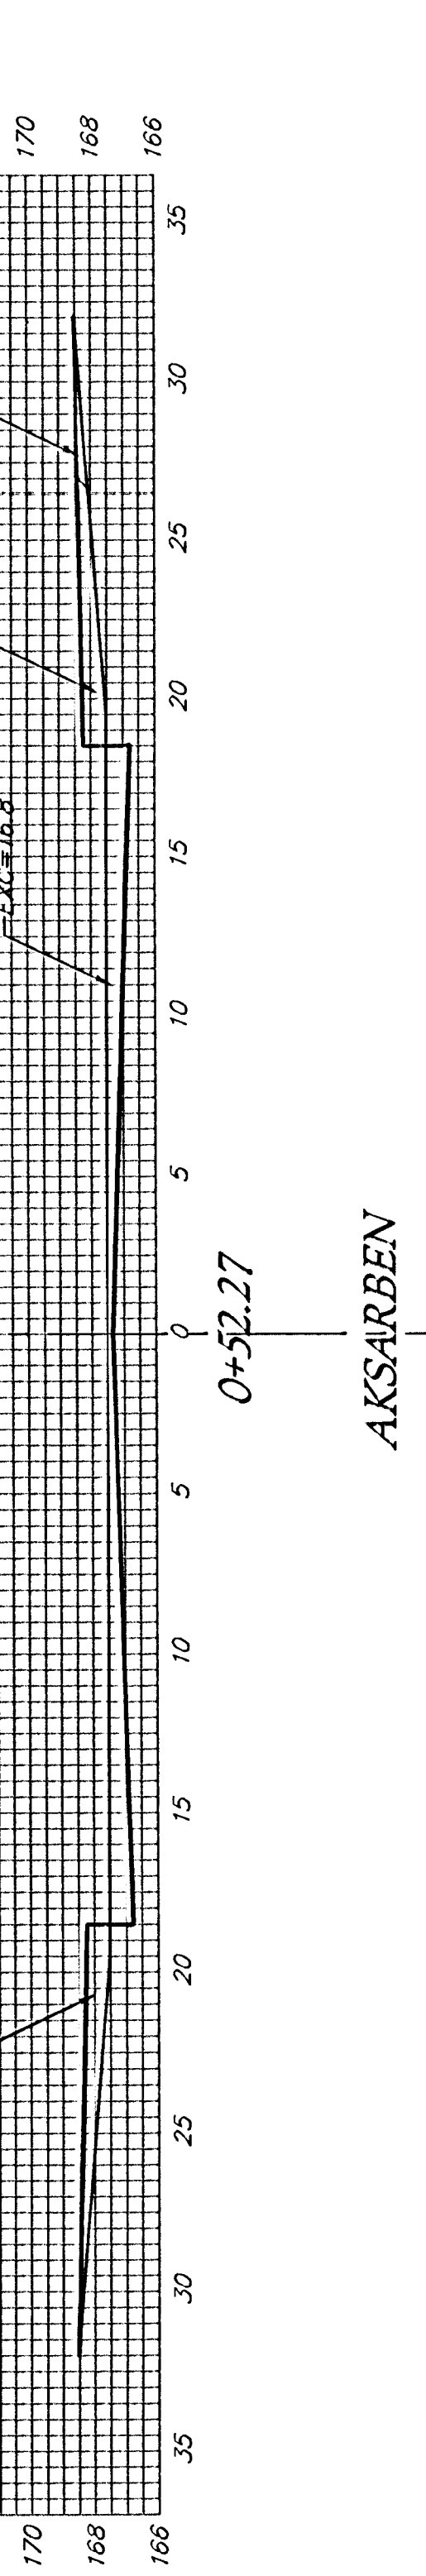

AKSARBEN

Sheet Totals:
Excavation = 326.9 C.Y.
Loose Fill = 177.9 C.Y.
Compacted Fill = 13.7 C.Y.



Baughman Company, P.A. 315 Ellis St. Wichita, KS 67211 P 316-262-7271 F 316-262-0149
ENGINEERING | SURVEYING | PLANNING | LANDSCAPE ARCHITECTURE
PROJECT NUMBER 472-83671 SHEET 20 OF 30
CopperGate/Phase1/2S1 04-06-E956