




50.01'
 EXC = 28.7
 LF = 13.7
 CF = 0.0

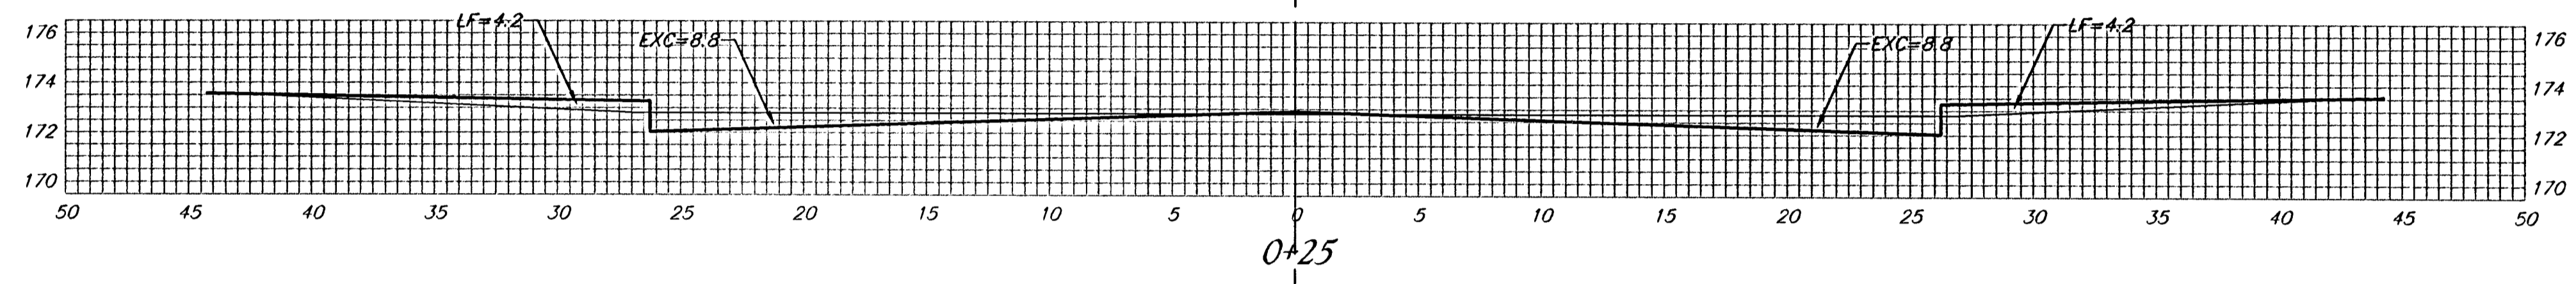


24.99'
 EXC = 15.3
 LF = 7.3
 CF = 0.0

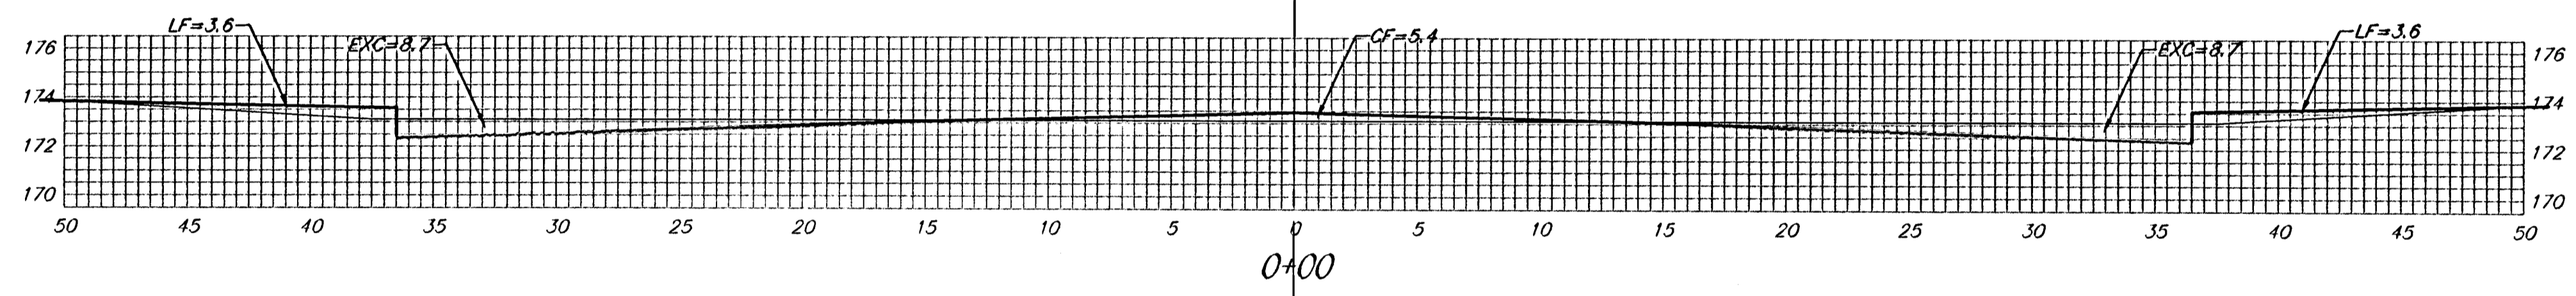


25.00'
 EXC = 16.2
 LF = 7.2
 CF = 2.5

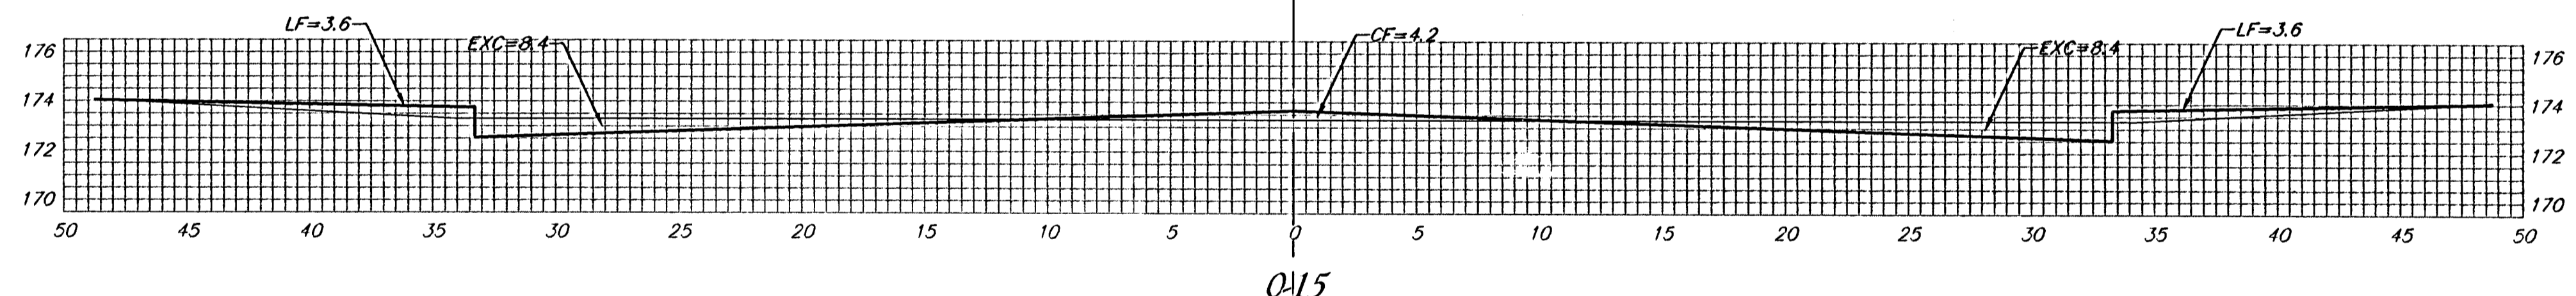

15.00'
 EXC = 9.5
 LF = 4.0
 CF = 2.7

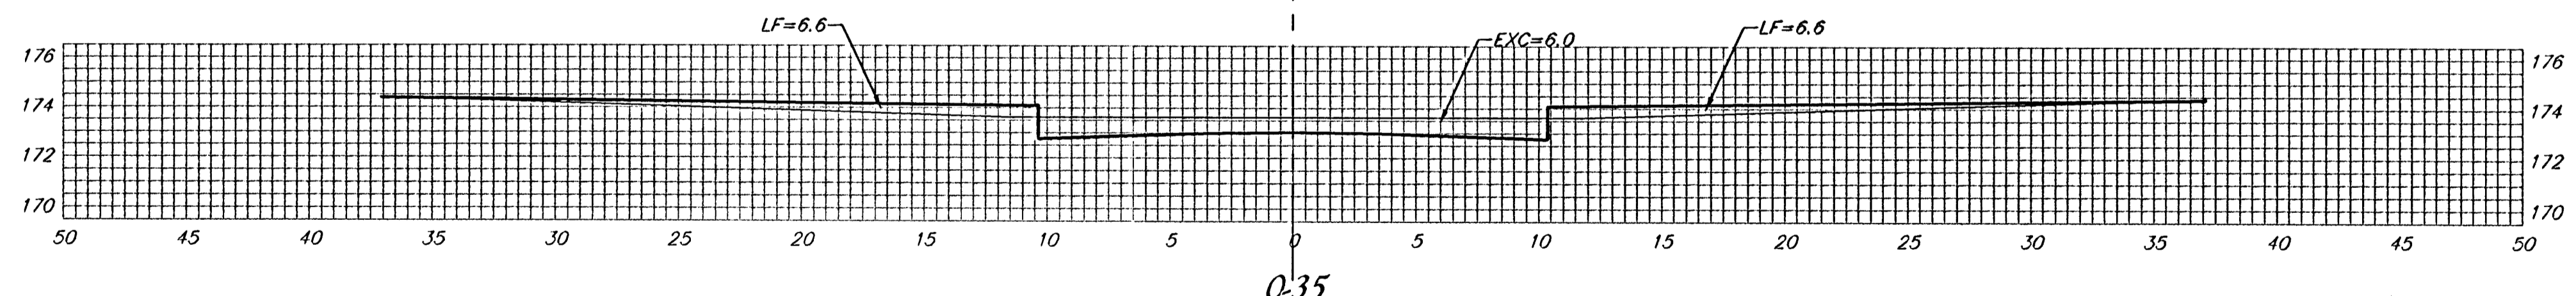


20.00'
 EXC = 8.4
 LF = 7.6
 CF = 1.6

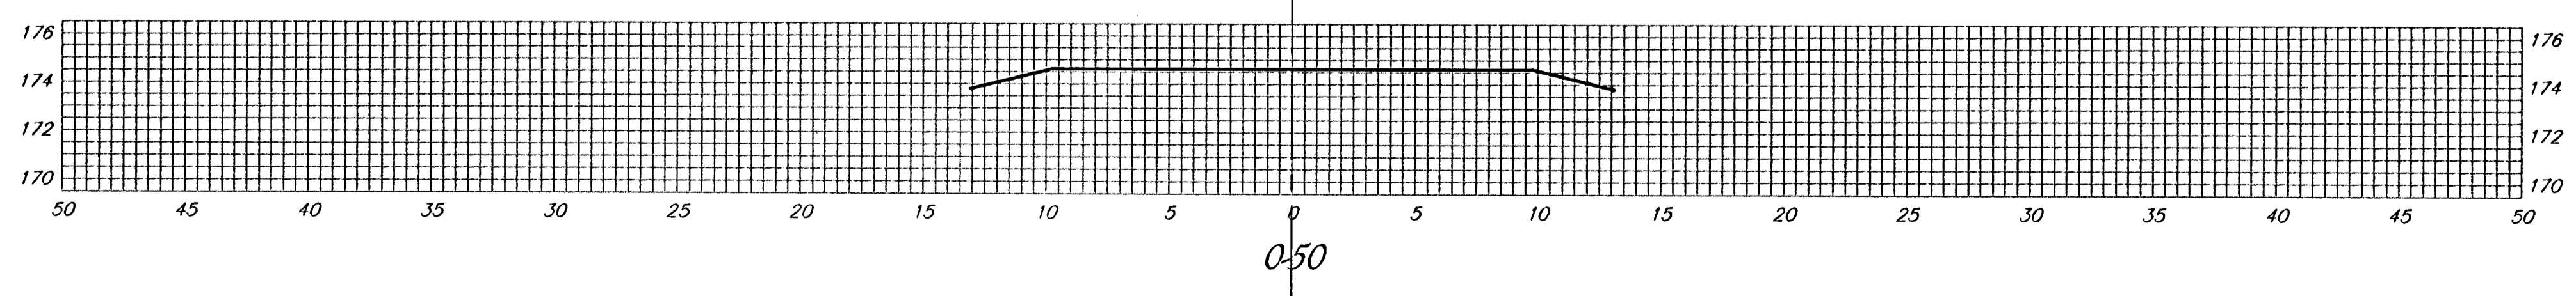

15.00'
 EXC = 1.7
 LF = 1.8
 CF = 0.0

Sheet Totals:
 Excavation = 79.8 C.Y.
 Loose Fill = 41.6 C.Y.
 Compacted Fill = 6.8 C.Y.

AKSARBEN CT.
 C

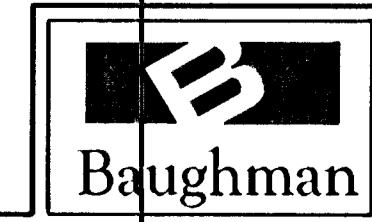

Baughman Company, P.A. 315 Ellis St. Wichita, KS 67211 P 316-262-7271 F 316-262-0149
 ENGINEERING | SURVEYING | PLANNING | LANDSCAPE ARCHITECTURE
 PROJECT NUMBER 472-83671 SHEET 25 OF 30
 CopperGate/Phase V/S56 04-06-E956