



0+46.86

53.14' EXC = 30.5
LF = 14.6
CF = 0.0

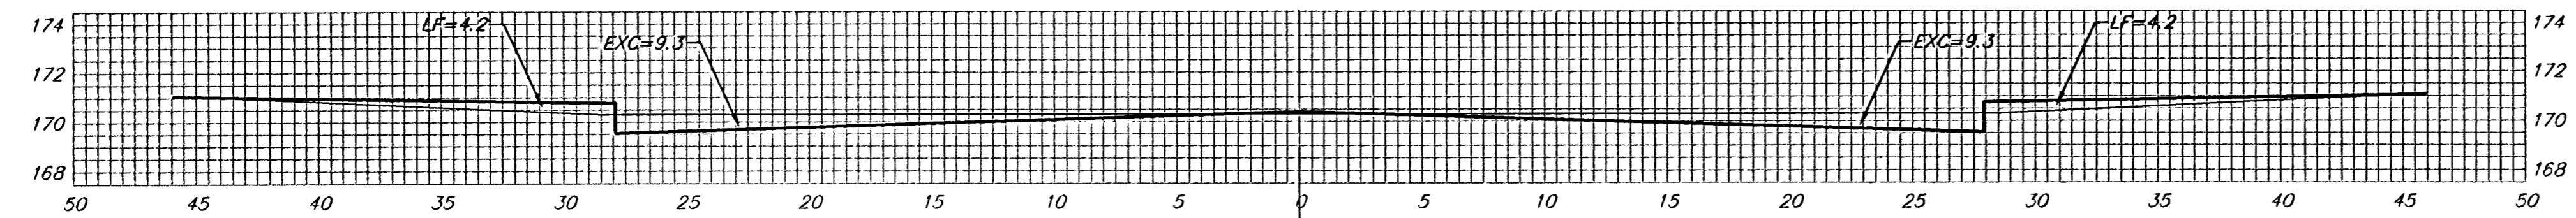

0+23.43


23.43' EXC = 15.4
LF = 6.9
CF = 0.0

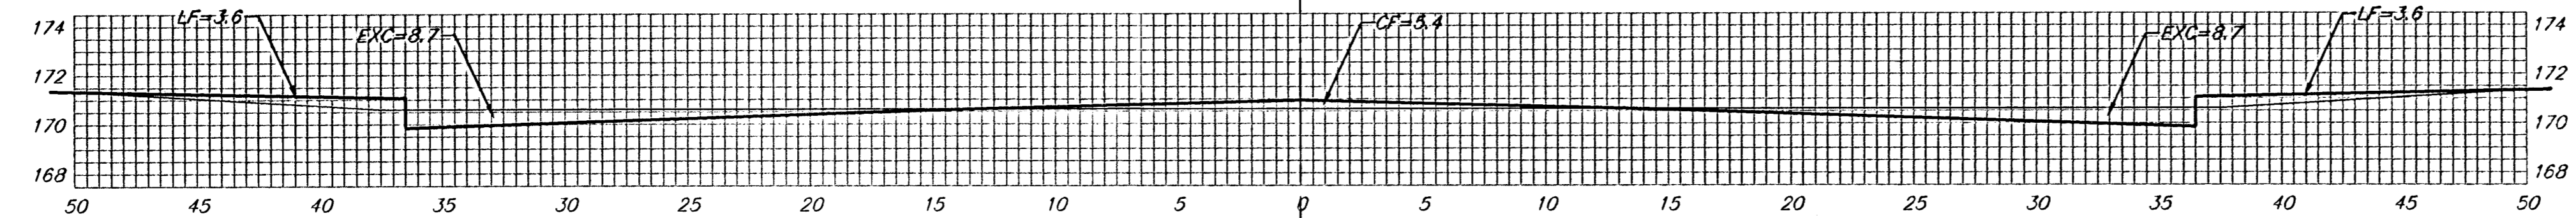

0+00


23.43' EXC = 15.6
LF = 6.8
CF = 2.3

15.00' EXC = 9.5
LF = 4.0
CF = 2.7

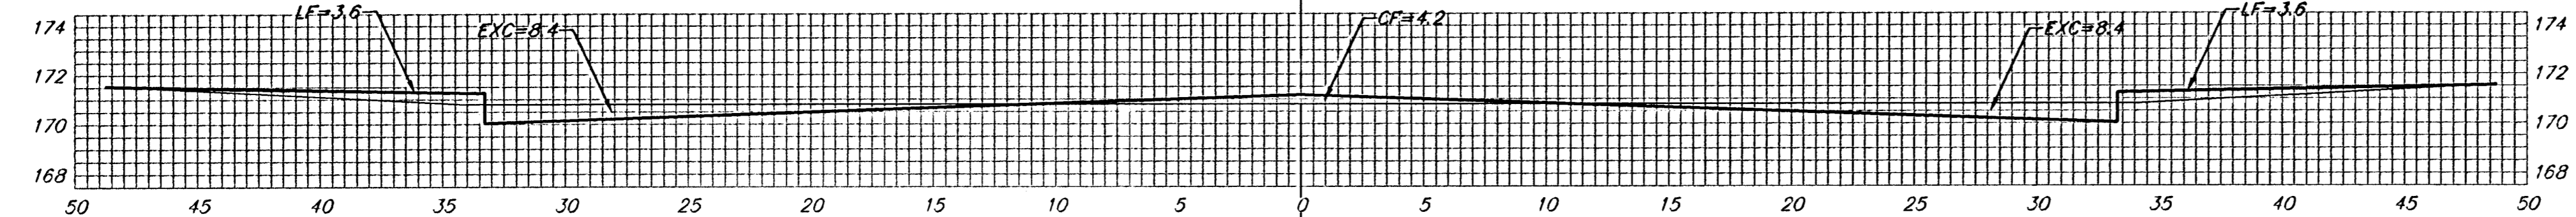


0-15

20.00' EXC = 8.4
LF = 7.6
CF = 1.6

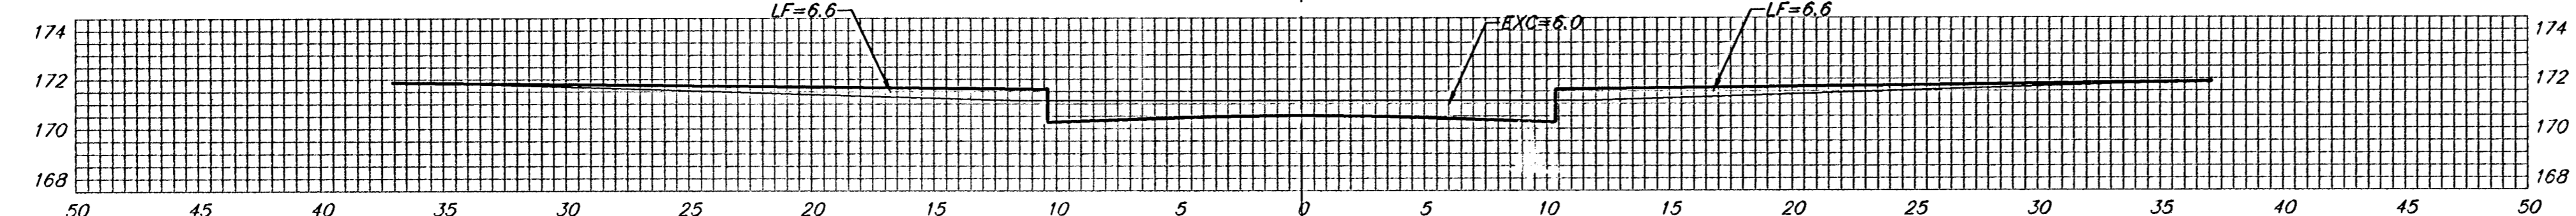

0-35

15.00' EXC = 1.7
LF = 1.8
CF = 0.0

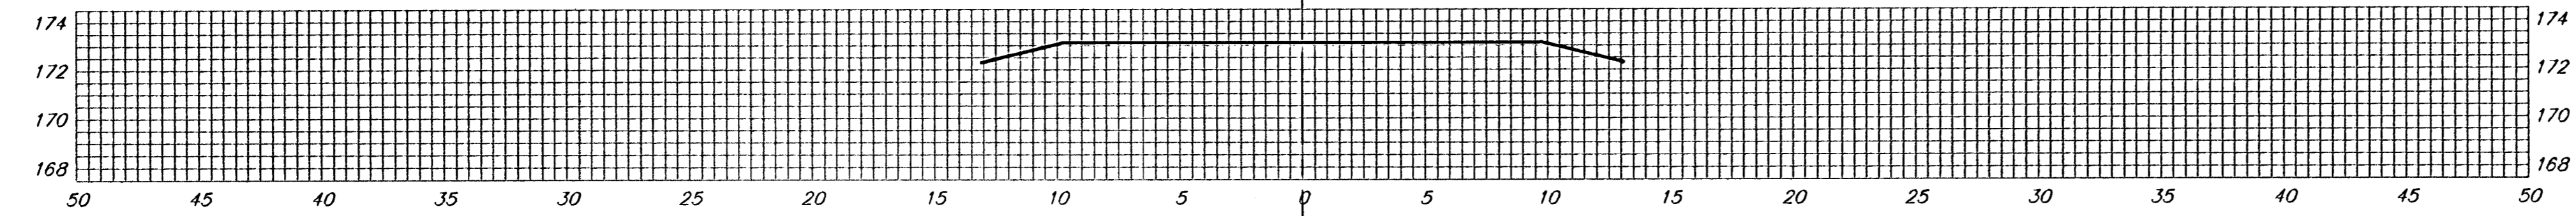

0-50

LOST CREEK CIR.

Sheet Totals:
Excavation = 81.1 C.Y.
Loose Fill = 41.7 C.Y.
Compacted Fill = 6.6 C.Y.

	Baughman Company, P.A. 315 Ellis St. Wichita, KS 67211 P3162627271 F3162620149	
	ENGINEERING SURVEYING PLANNING LANDSCAPE ARCHITECTURE	
	PROJECT NUMBER	SHEET
	472-83671	27 OF 30
	CopperOate/Phase1/258	04-06-E256