



EXC = 14.3
 LF = 5.9
 CF = 0.4

1+22.95

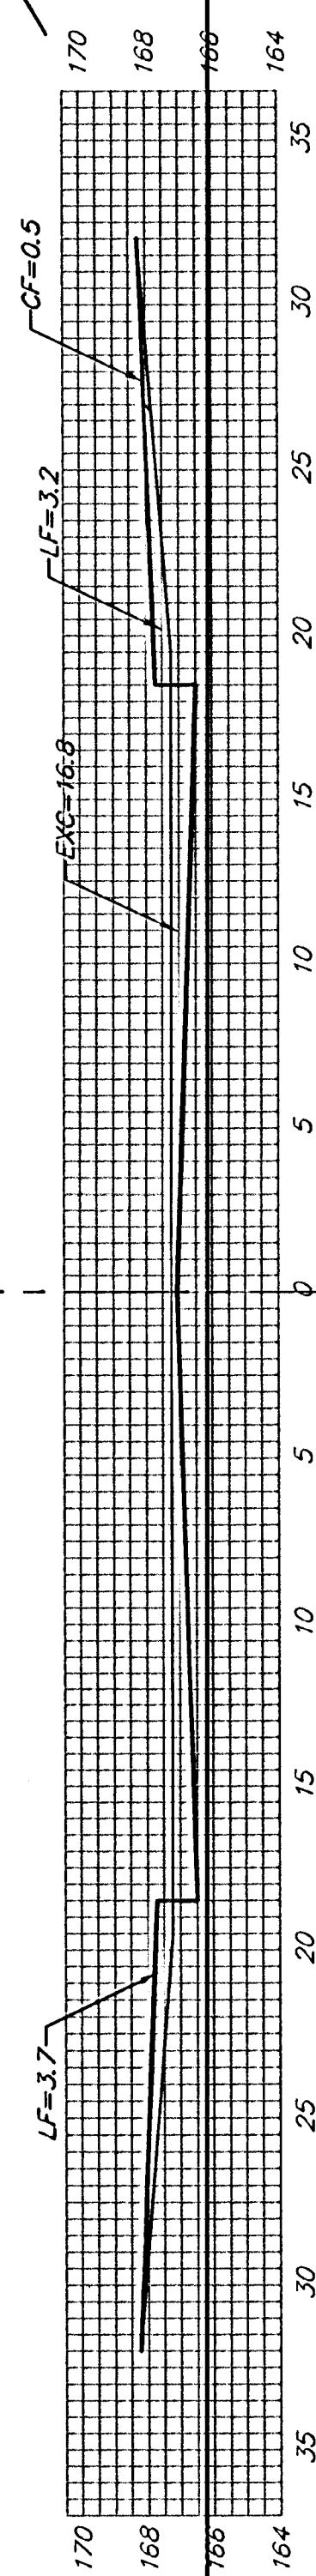


EXC = 31.1
 LF = 12.8
 CF = 0.9

1+00

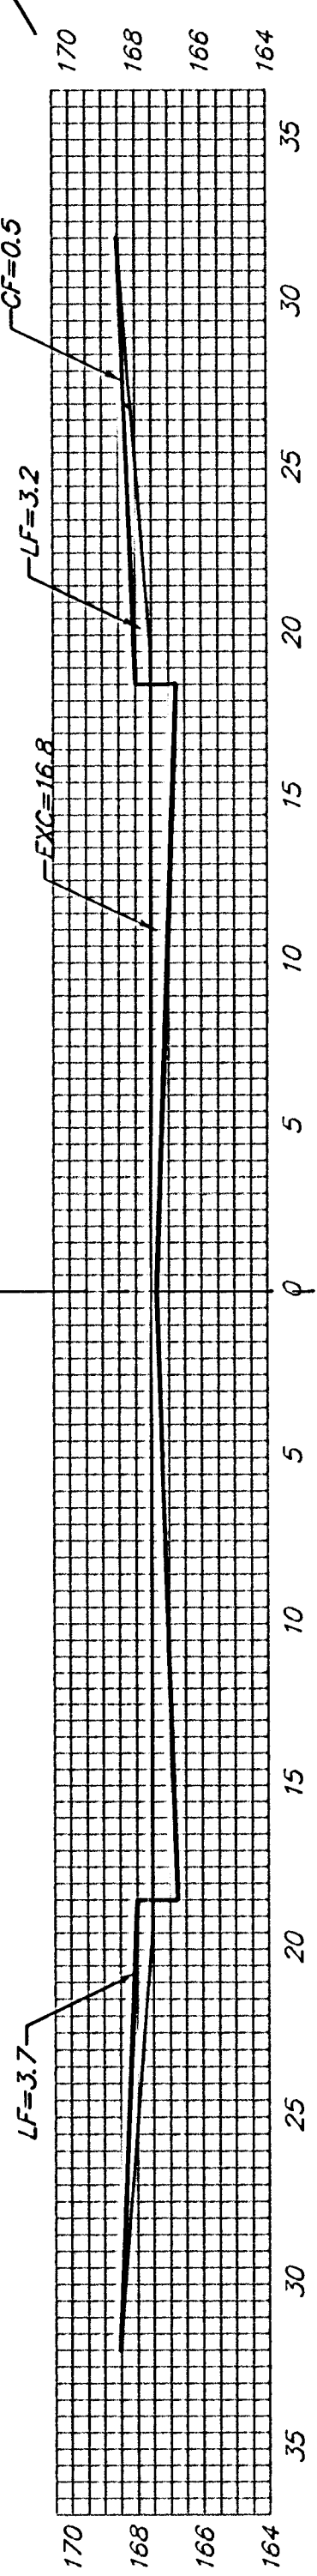

EXC = 28.0
 LF = 45.3
 CF = 0.8

0+50

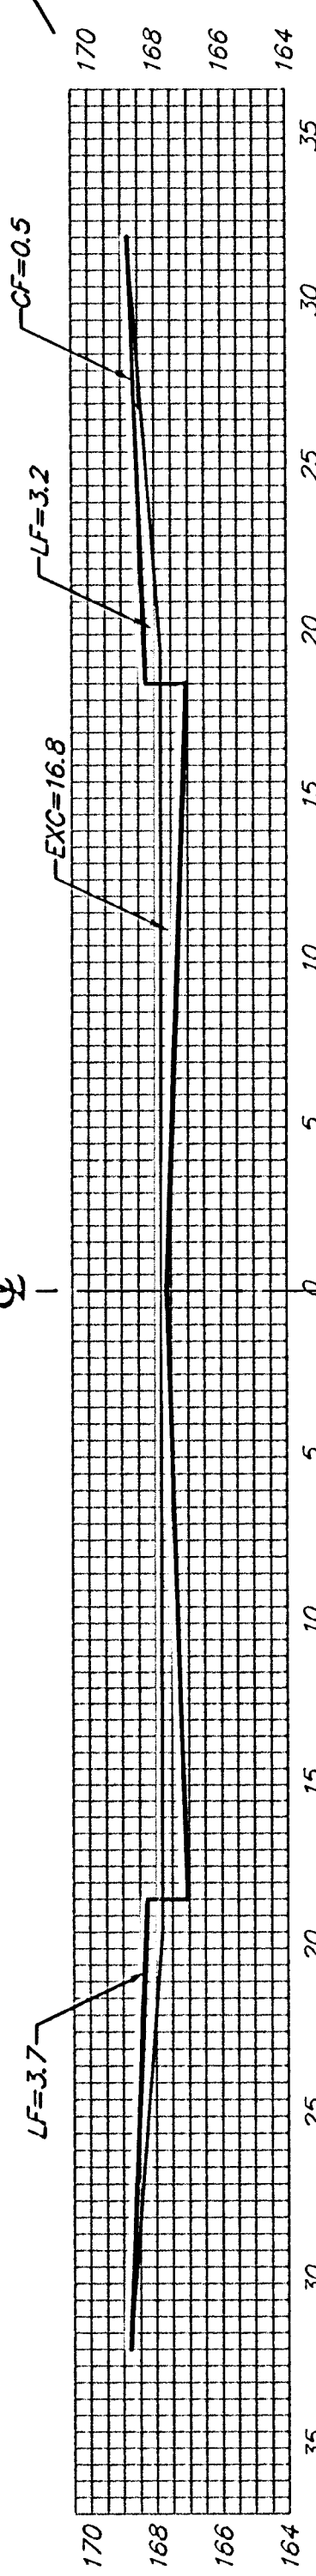

0+05.00

AKSARBEN

Sheet Totals:
 Excavation = 73.4 C.Y.
 Loose Fill = 64.0 C.Y.
 Compacted Fill = 2.1 C.Y.



Baughman Company, P.A. 315 Ella St. Wichita, KS 67211 P 316-262-7271 F 316-262-0149
 ENGINEERING | SURVEYING | PLANNING | LANDSCAPE ARCHITECTURE
 PROJECT NUMBER 472-83671 SHEET 29 OF 30
 CopperGate/Phase3/XS10 0406-E956