



KELLOGG TYPICAL APPROACH SECTION

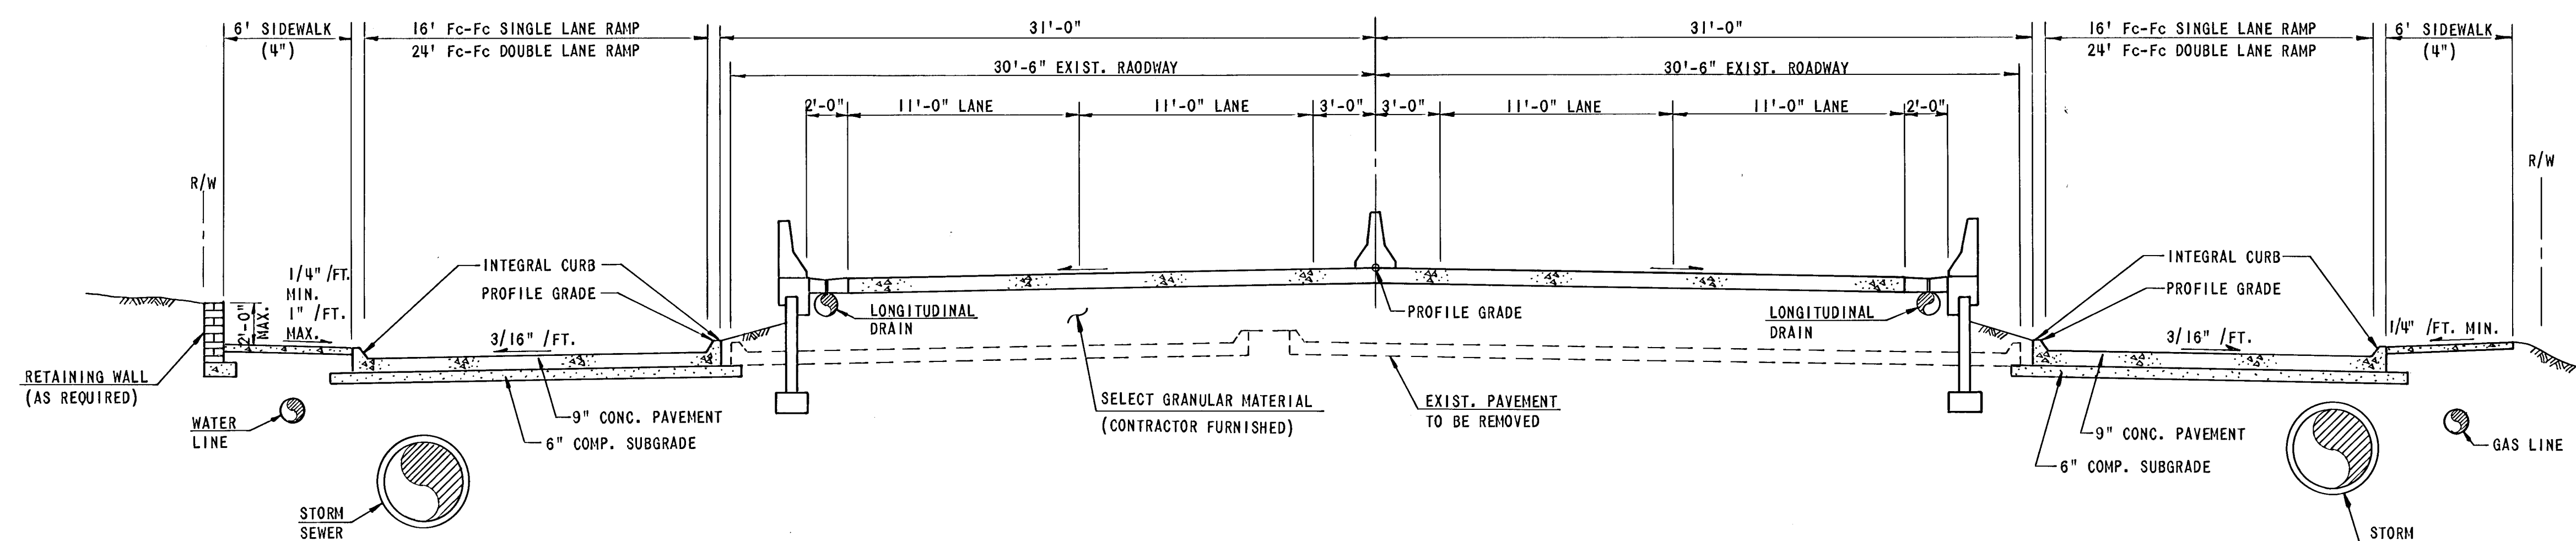

KELLOGG TYPICAL ELEVATED SECTION

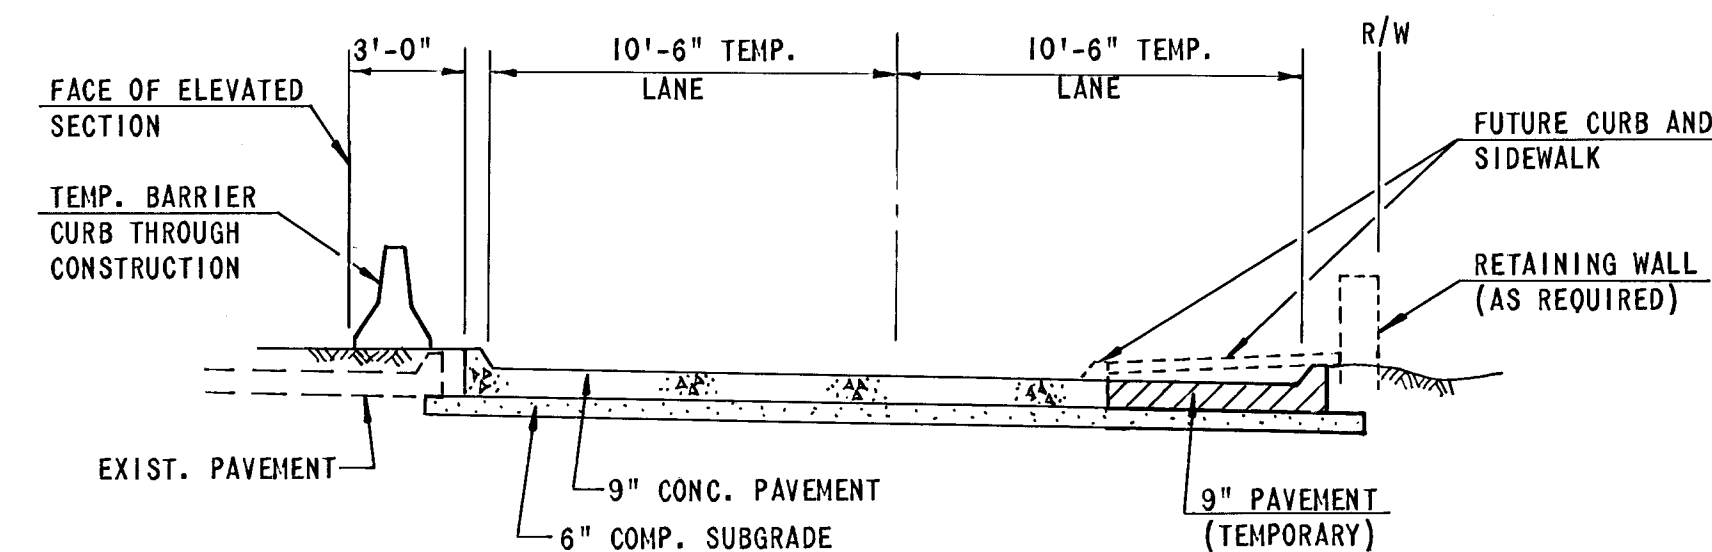

TYPICAL TEMPORARY DETOUR
THROUGH CONSTRUCTION

KELLOGG-OLIVER INTERSECTION STUDY
TYPICAL SECTIONS

DESIGN SJM	DRAWN RAL	DATE: FEB. 1982
		FILE NO. 81-323
		SHEET NO. 2 OF 12
REVISION	DATE	BY

**WILSON
& COMPANY**
ENGINEERS &
ARCHITECTS
WICHITA — KANSAS