




PLAN

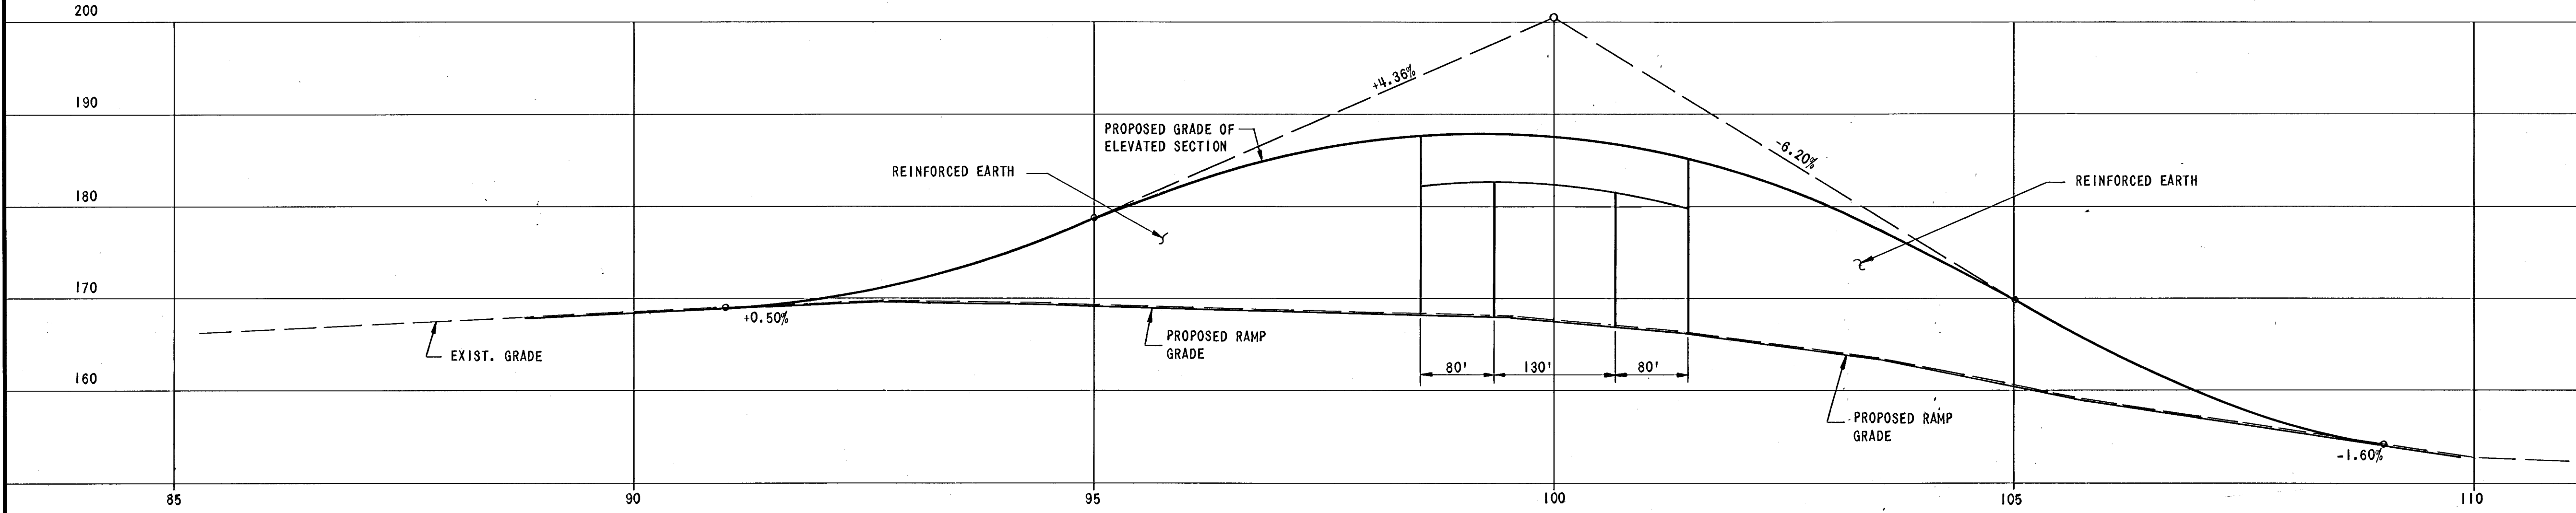

ELEVATION

|                                                        |              |                                                                           |                      |
|--------------------------------------------------------|--------------|---------------------------------------------------------------------------|----------------------|
| KELLOGG-OLIVER INTERCHANGE STUDY<br>PLAN AND ELEVATION |              |                                                                           |                      |
| DESIGN<br>SJM                                          | DRAWN<br>FBB | <b>WILSON &amp; COMPANY</b><br>ENGINEERS & ARCHITECTS<br>WICHITA — KANSAS | DATE:<br>FEB. 1982   |
|                                                        |              |                                                                           | FILE NO.<br>81-323   |
|                                                        |              |                                                                           | SHEET NO. 3<br>OF 12 |