



ELEVATION

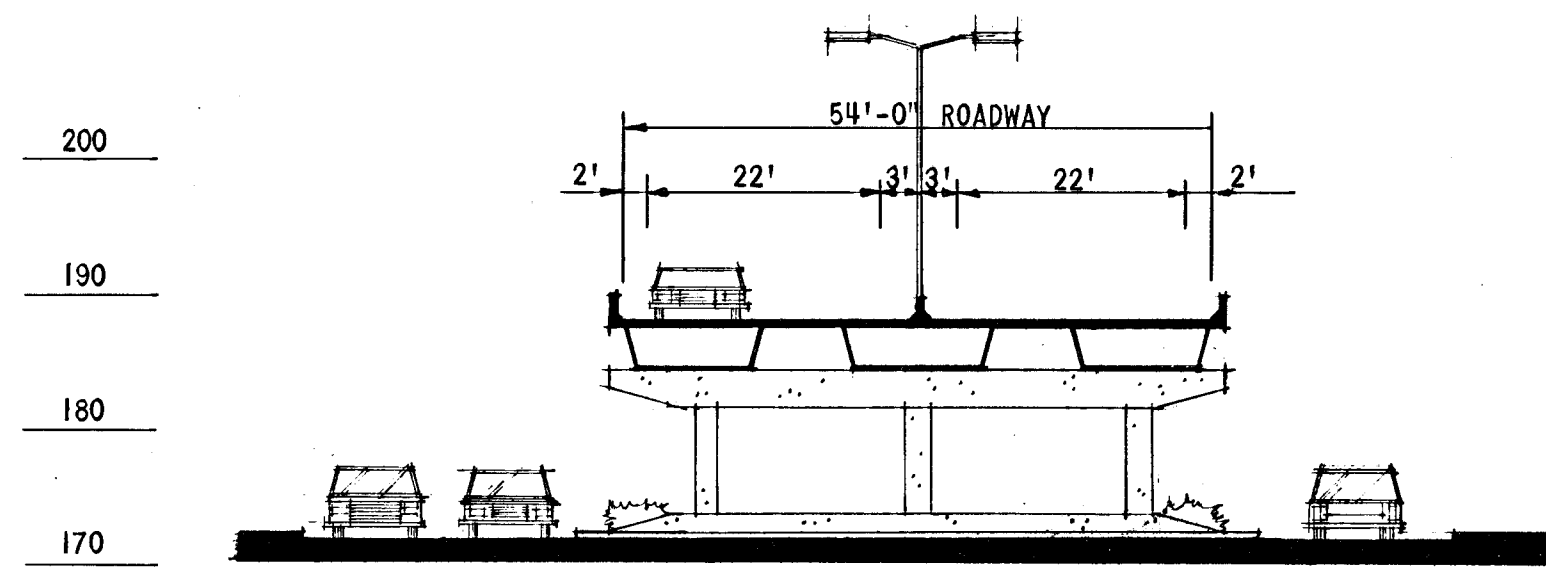

SECTION

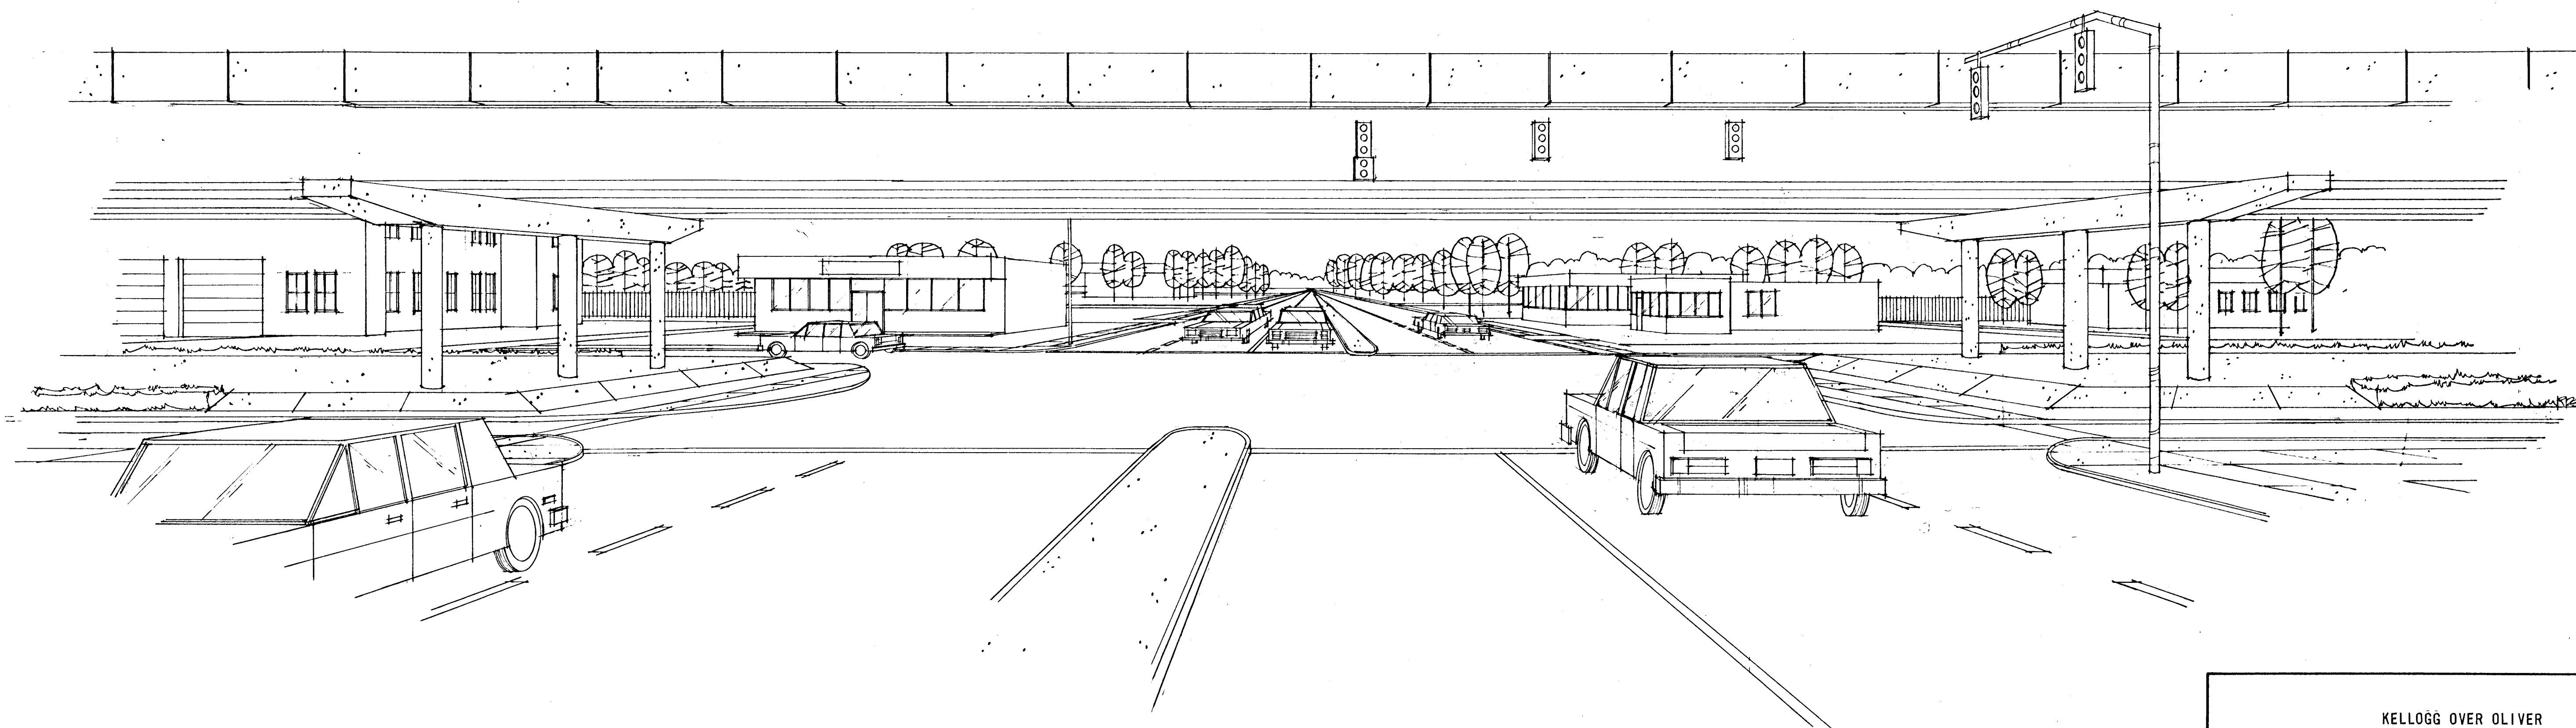

KELLOGG OVER OLIVER
BRIDGE ILLUSTRATIONS AND DETAILS

	DESIGN	DRAWN		DATE:	FEB. 1982
				FILE NO.	81-323
				SHEET NO.	11
				OF	12

WILSON & COMPANY
ENGINEERS & ARCHITECTS
WICHITA — KANSAS

REVISION	DATE	BY