

LANDSCAPE PLANS FOR
WEBB ROAD FROM PAWNEE AVENUE
TO HARRY STREET

MAY 2002


PROJECT NO. 472-83093

WICHITA, SEDGWICK COUNTY, KANSAS
MICHAEL E. LINDEBAK, CITY ENGINEER


O.C.A. NO. 706783

INDEX OF SHEETS

SHEET NO.	DESCRIPTION
1	TITLE SHEET
2	TYPICAL SECTION
3-14	ROAD SIDE IMPROVEMENTS-LANDSCAPING

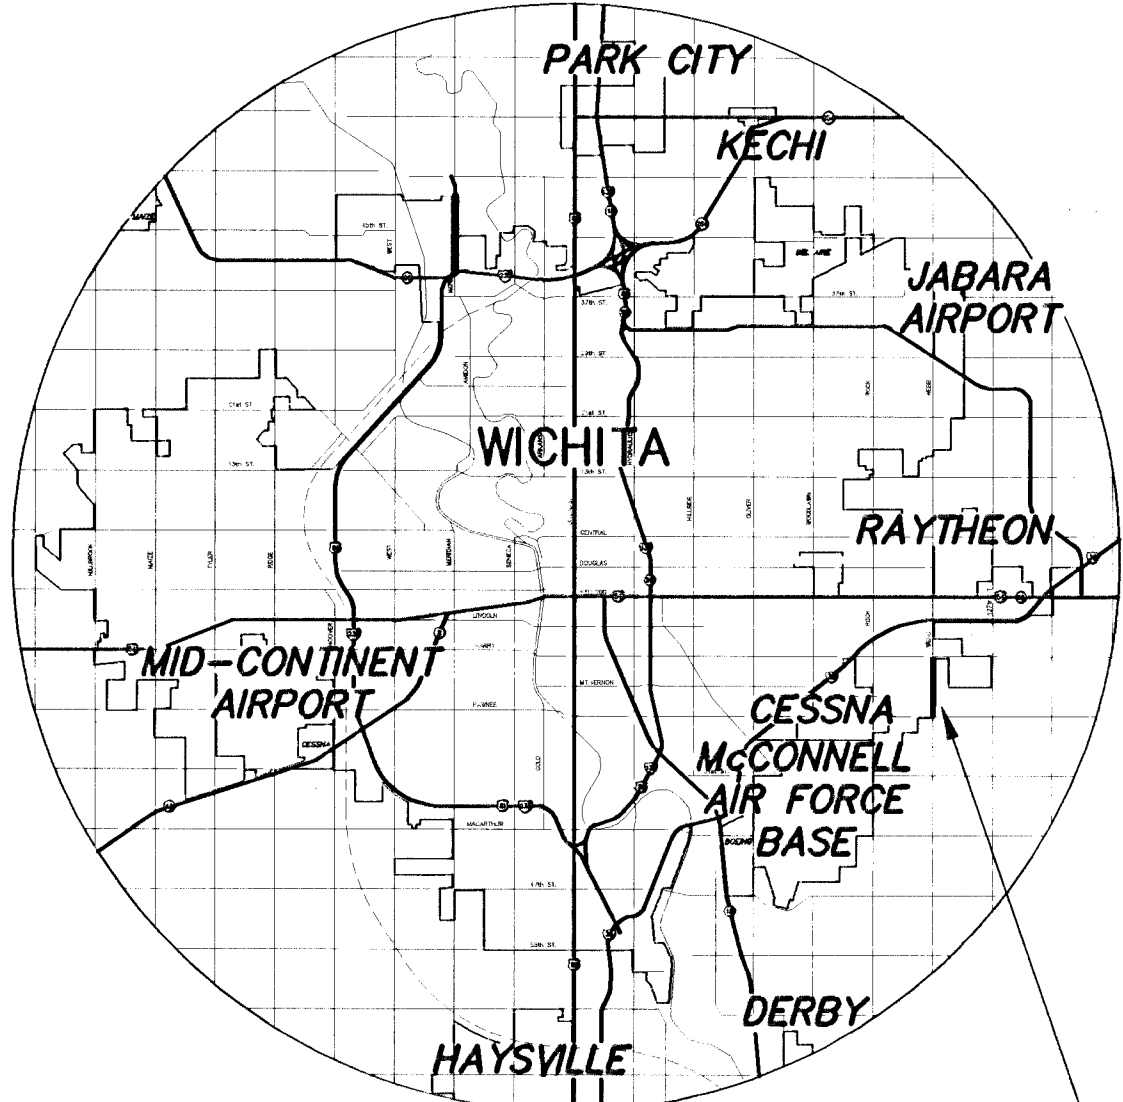

PROJECT LOCATION

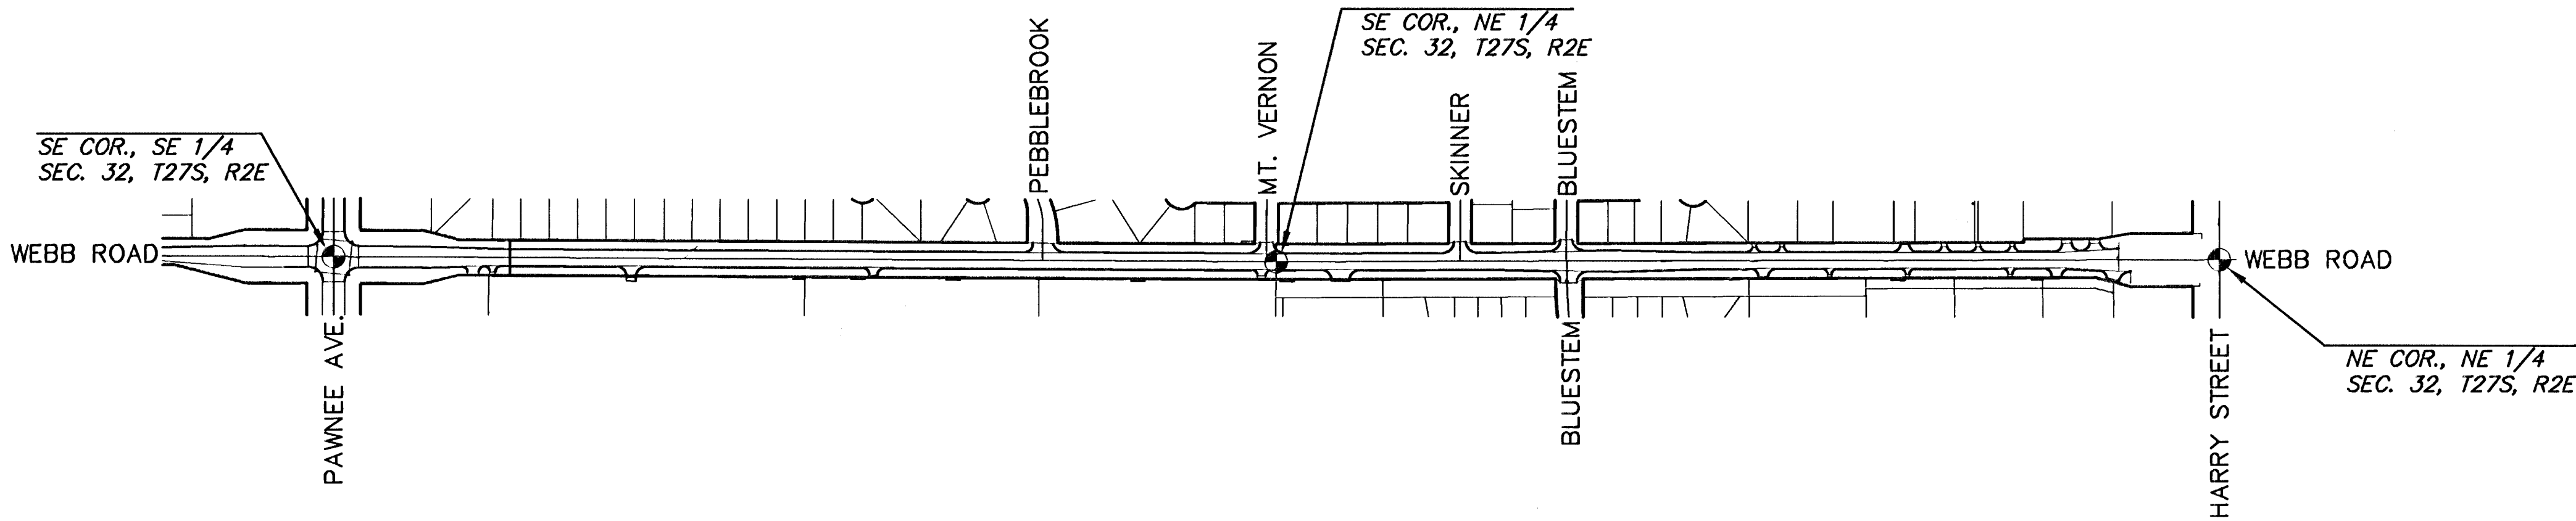

PREPARED & SUBMITTED BY
MKEC ENGINEERING CONSULTANTS, INC.
WICHITA, KANSAS



CONVENTIONAL SIGNS

COUNTY LINE	=====	CENTER LINE OF PROJECT	4+000 +100
CITY LIMITS	=====	TERRACE	=====
STATE OR NATIONAL LINE	=====	CULVERTS	=====
TOWNSHIP, SECTION or GRANT LINE	=====	DROP INLET & STORM SEWER	=====
PROPERTY LINE	=====	ACCESS CONTROL	=====
HIGHWAY FENCE	=====	POWER POLE	=====
EXISTING FENCE	=====	TELEPHONE POLE	=====
GUARD FENCE	=====	MARSH	=====
CONSTRUCTION LIMITS	=====	HEDGE	=====
RIGHT OF WAY LINE	=====	TREES	=====
TRAVELED WAY	=====	PROFILE ELEVATION	=====
RAILROADS	=====	STREAM or CREEK	=====



LANDSCAPE IMPROVEMENTS
WEBB ROAD
PROJECT NAME

TITLE SHEET
SHEET TITLE

JAG	NRP	JAG
DESIGN BY:	DRAWN BY:	CHECKED BY:
APRIL 2002	98172	1 / 14
DATE	JOB NO.	SHEET/OF