



FHWA REG NO.	STATE	PROJECT NO.	YEAR	SHEET NO	TOTAL SHEETS
7	KANSAS	STP-N012(601)	2001	2	14

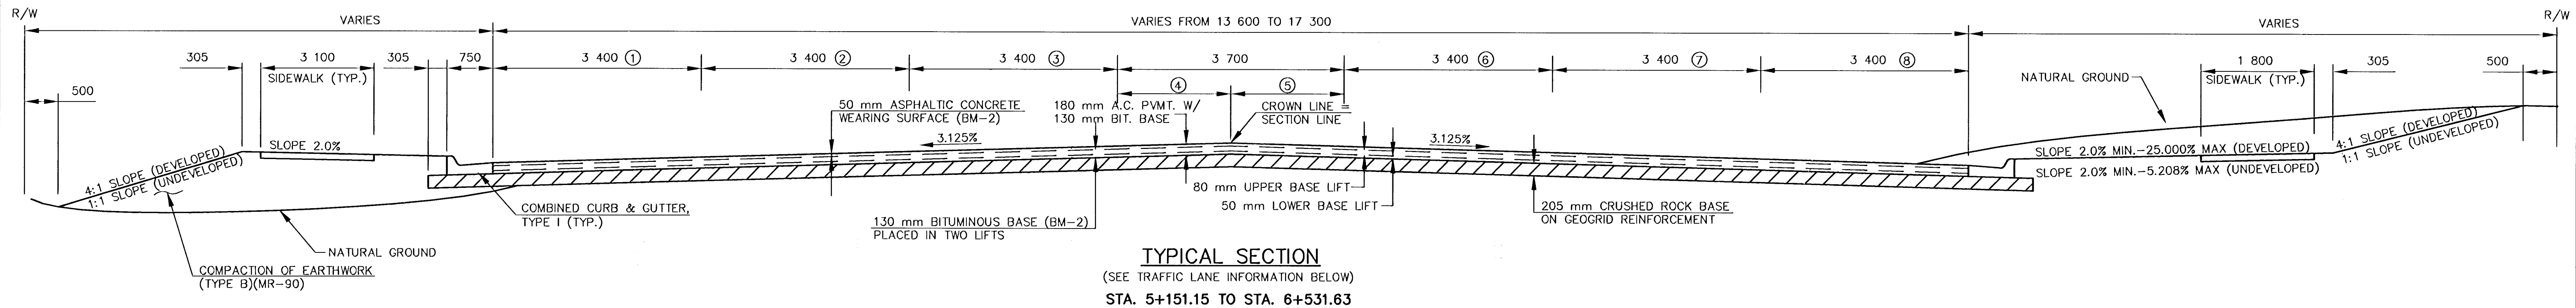

TRAFFIC LANE INFORMATION								
STATION	TRAFFIC LANE WIDTH							
5+151.15 - 5+996.92	0.00	3.40	3.40	0.00	0.00	3.40	3.40	0.00
5+996.92 - 6+071.93	0.00	3.40	3.40	VARIES	VARIES	3.40	3.40	0.00
6+071.93 - 6+097.10	0.00	3.40	3.40	1.85	1.85	3.40	3.40	0.00
6+097.10 - 6+172.10	0.00	3.40	3.40	VARIES	VARIES	3.40	3.40	0.00
6+172.10 - 6+483.41	0.00	3.40	3.40	0.00	0.00	3.40	3.40	0.00
6+483.41 - 6+531.63	0.00	3.40	3.40	VARIES	VARIES	3.40	3.40	0.00

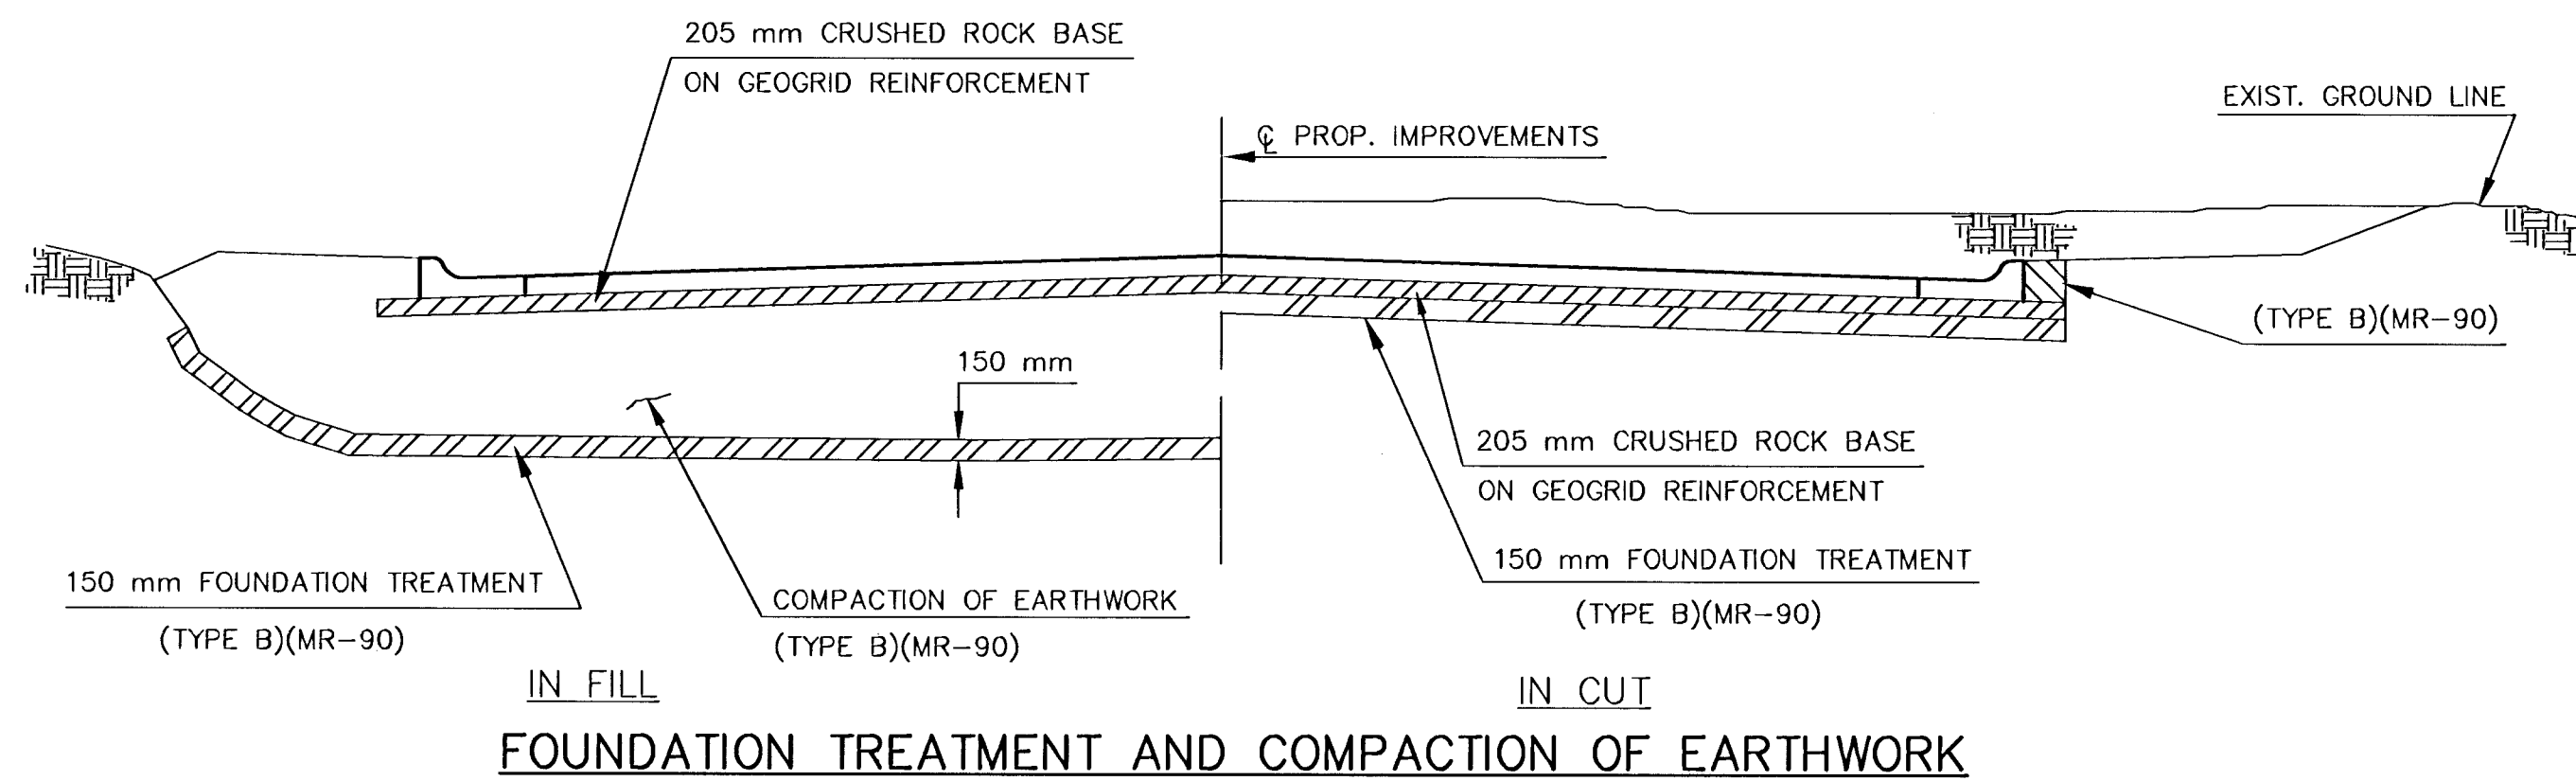

2				
1				
NO.	DATE	REVISIONS	BY	APP'D
KANSAS DEPARTMENT OF TRANSPORTATION				
WEBB ROAD				
TYPICAL SECTIONS				
PROJ. NO. STP-N012(601)				
MKEC ENGINEERING CONSULTANTS, INC.				
WICHITA, KANSAS				
DESIGNED BY:	JTC	CHECKED BY:	JTC	
DRAWN BY:	GJR	DATE:	APRIL 2002	SHEET 2 OF 14