

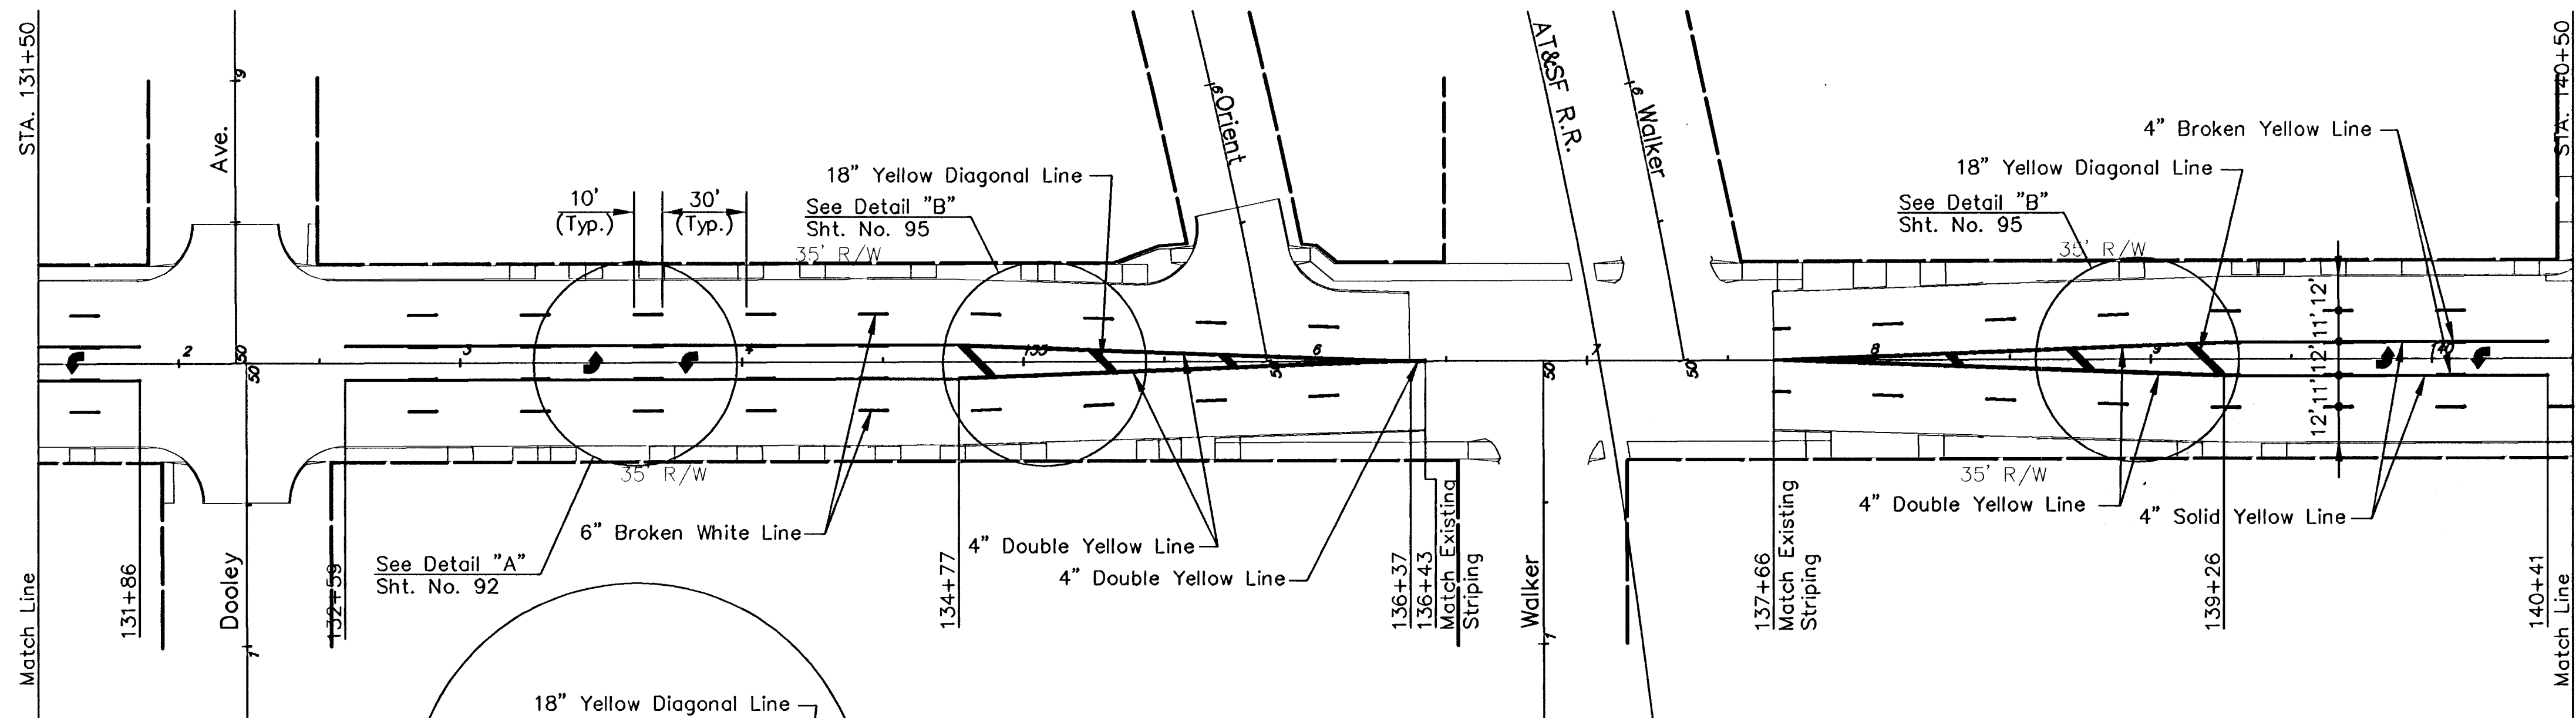
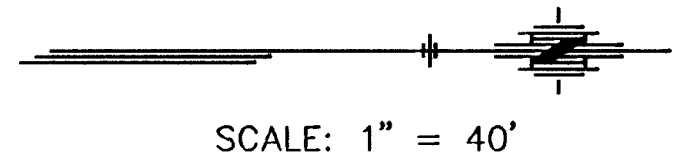


FHWA REG NO.	STATE	PROJECT NO.	YEAR	SHEET NO.	SHEETS
7	KANSAS	87N 0064-01	1997	95	130

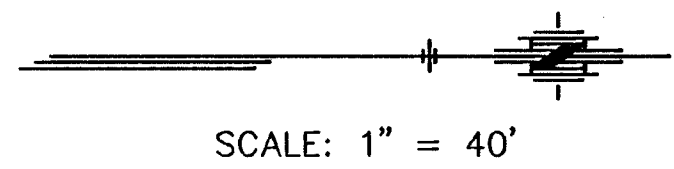

SENECA STREET - STA 131+50 TO STA 122+50

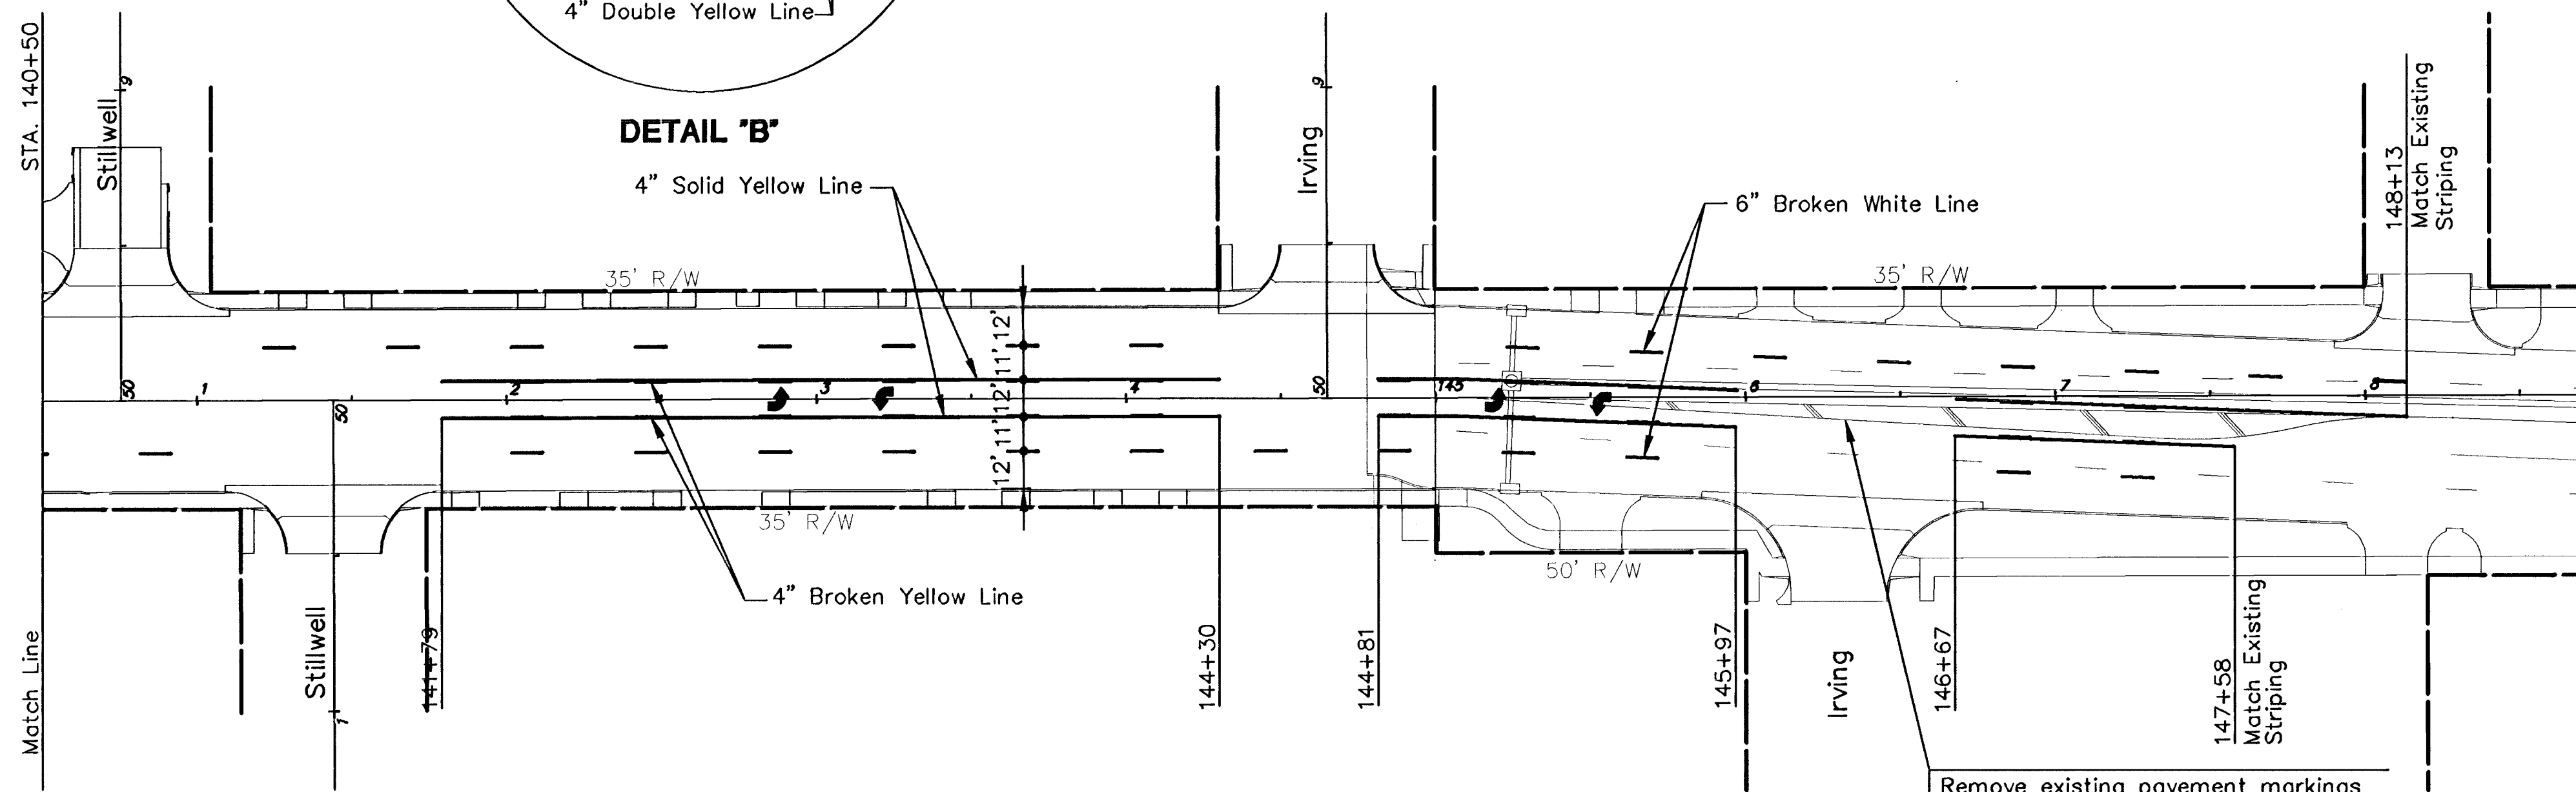

SENECA STREET - STA 122+50 TO STA 148+50

Remove existing pavement markings from Sta. 144+81 Lt. to Sta. 148+13 Lt. and from Sta. 144+81 Rt. to Sta. 147+58 Rt. Removal of existing marking shall be paid as "Pavement Marking Removal".

KANSAS DEPARTMENT OF TRANSPORTATION

**SENECA STREET
PAVEMENT MARKING**

PROJECT NO. 87N 0064-01

SEDGWICK CO.

MID-KANSAS ENGINEERING CONSULTANTS, INC.

WICHITA, KANSAS

DESIGNED BY: GJA

CHECKED BY: GJA

DRAWN BY: WNJ

DATE: 1996

SHEET 95 OF 130

94065176