



FHWA REG NO.	STATE	PROJECT NO.	YEAR	SHEET NO.	SHEETS
7	KANSAS	87N 0064-01	1997	99	130

GENERAL NOTES

TEMPORARY TYPE I 4" YELLOW PAVEMENT MARKING (SOLID DOUBLE) TO CONTINUE BEYOND ENDS OF WORK AREA TO CHANNEL TRAFFIC TO EXISTING LANES. (SEE PLAN.)

THE CONTRACTOR WILL INSTALL AND OPERATE A TEMPORARY TRAFFIC SIGNAL AT THE INTERSECTION OF SENECA AND HARRY UNTIL SUCH TIME AS THE PERMANENT TRAFFIC SIGNAL IS IN OPERATION.

Scale: 1" = 150'

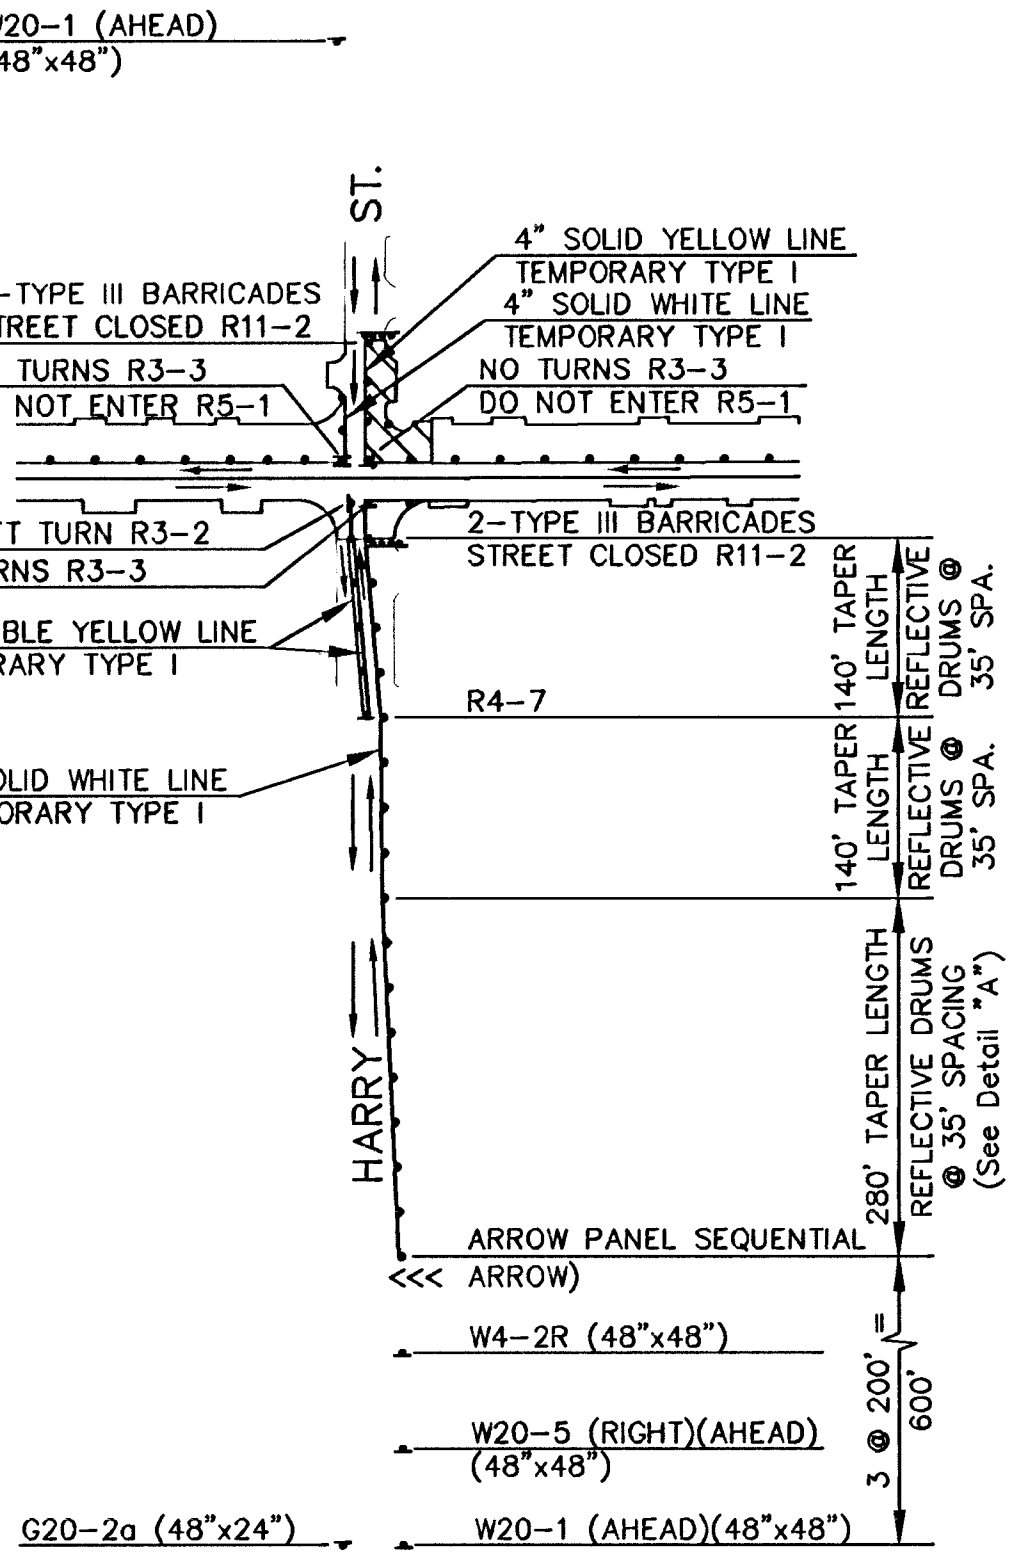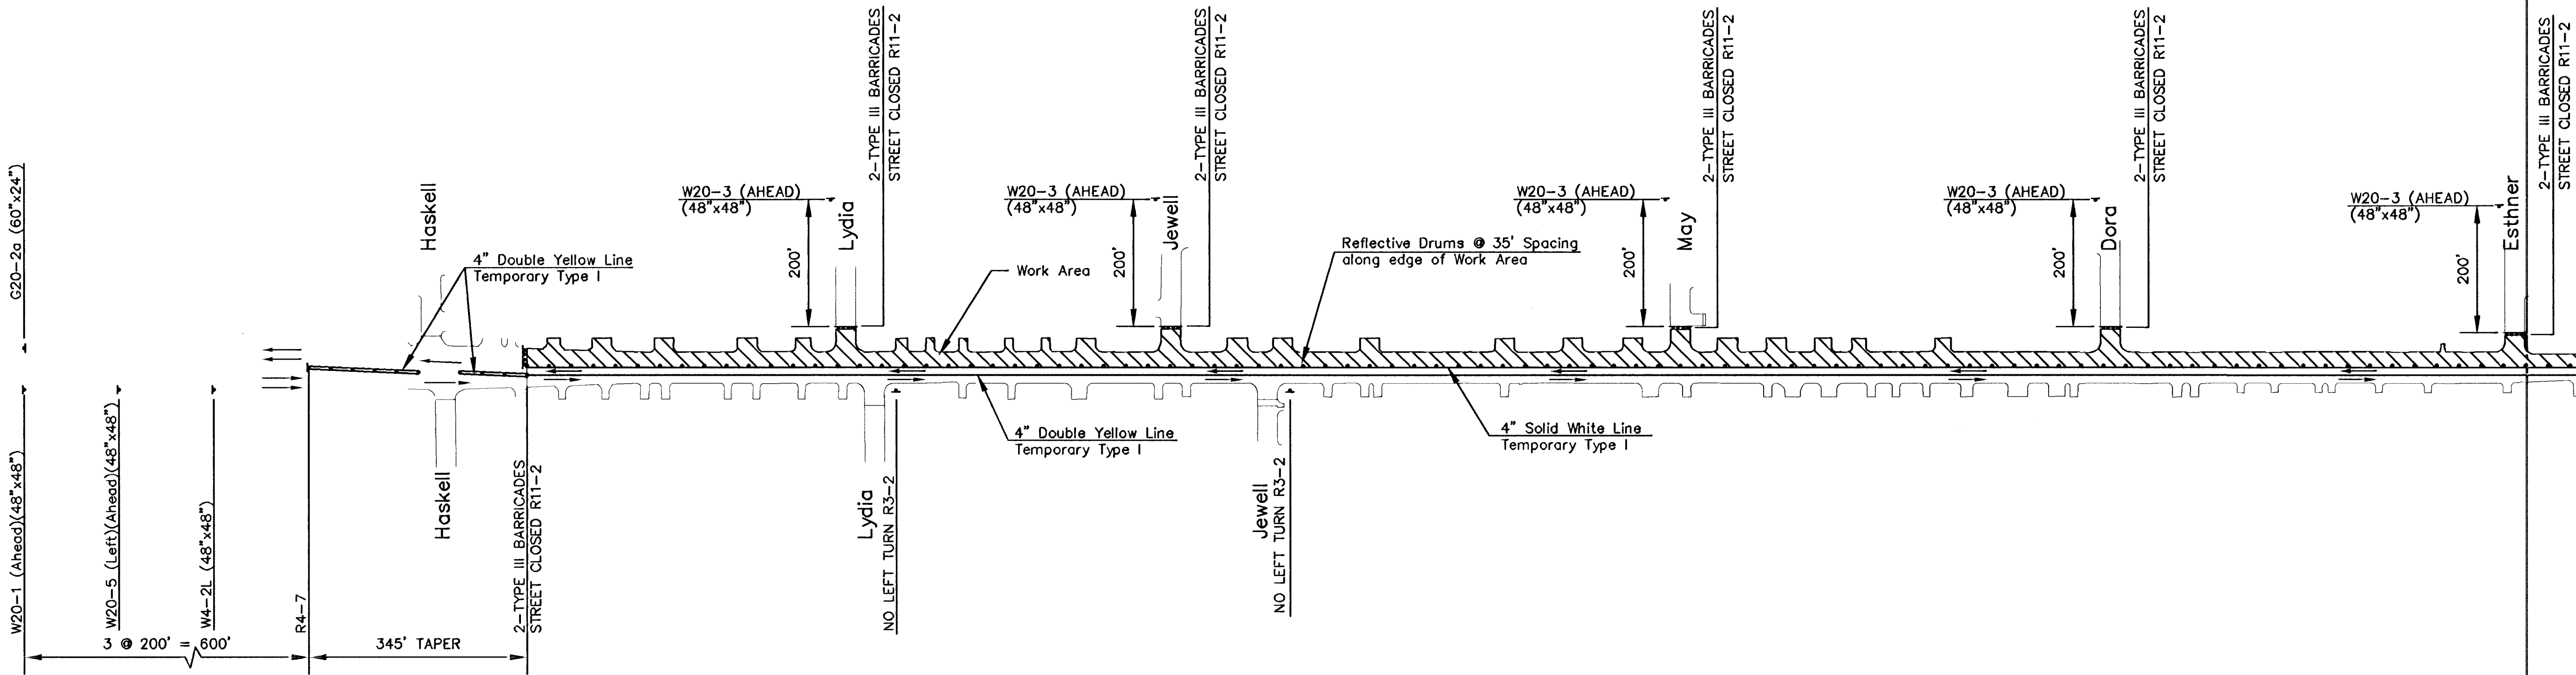

Scale: 1" = 150'

PHASE IIA

KANSAS DEPARTMENT OF TRANSPORTATION



SENECA STREET TRAFFIC CONTROL PHASE II & PHASE IIA

PROJECT NO. 87N 0064-01 SEDGWICK CO.


MID-KANSAS ENGINEERING CONSULTANTS, INC.

WICHITA, KANSAS

DESIGNED BY: GJA	CHECKED BY: GJA
DRAWN BY: WNJ	DATE: SHEET 99 OF 130

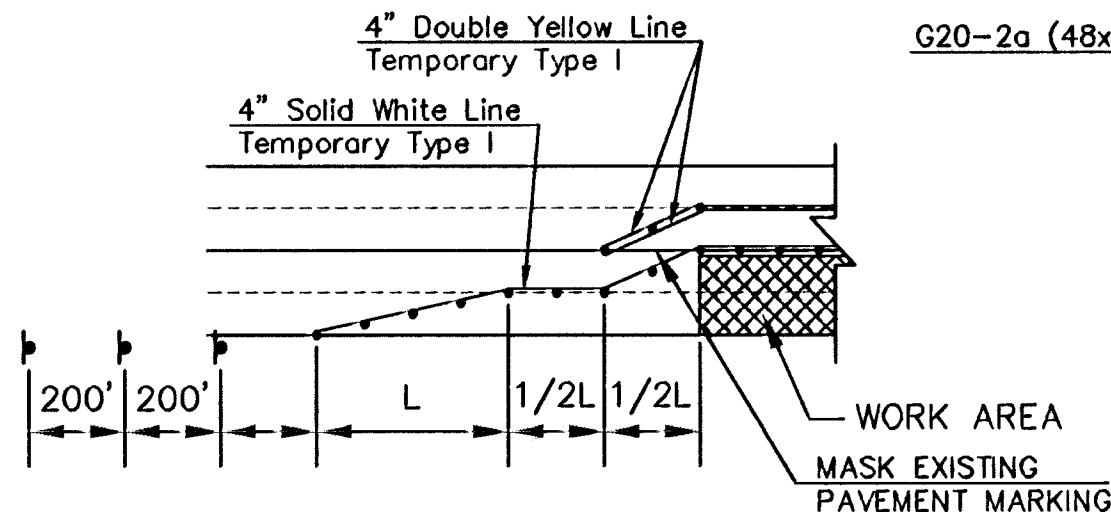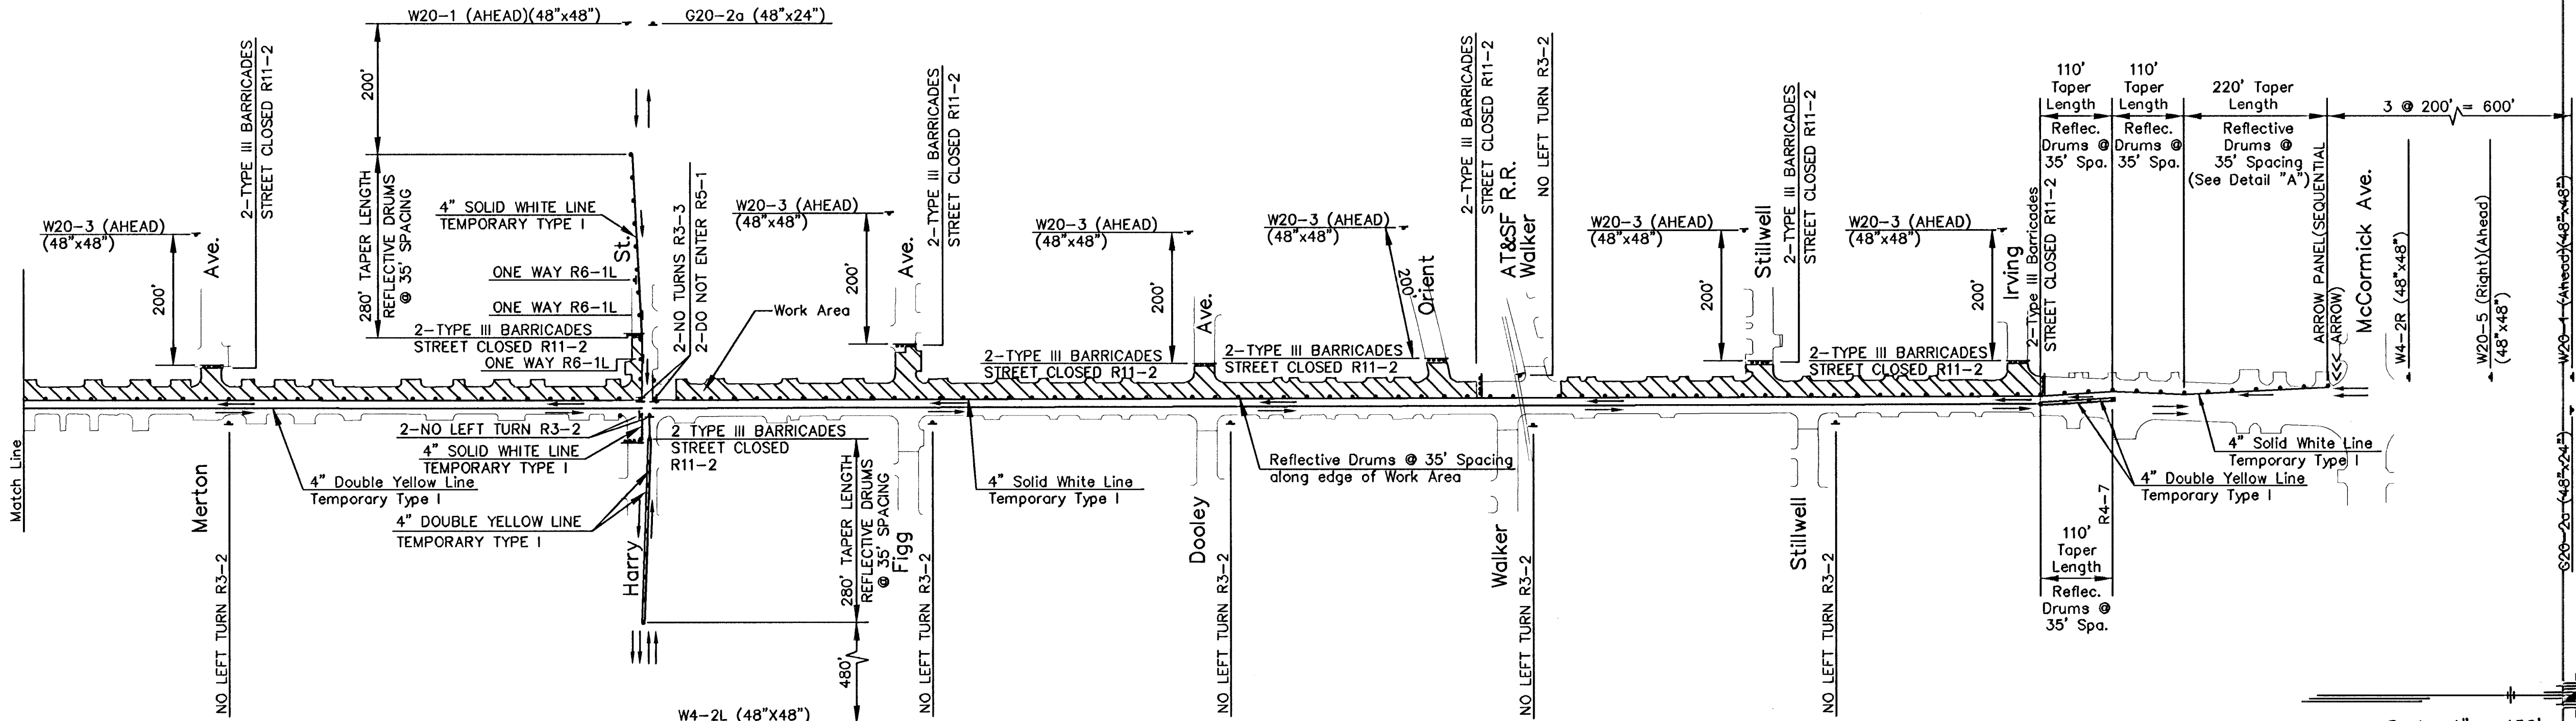

DETAIL A

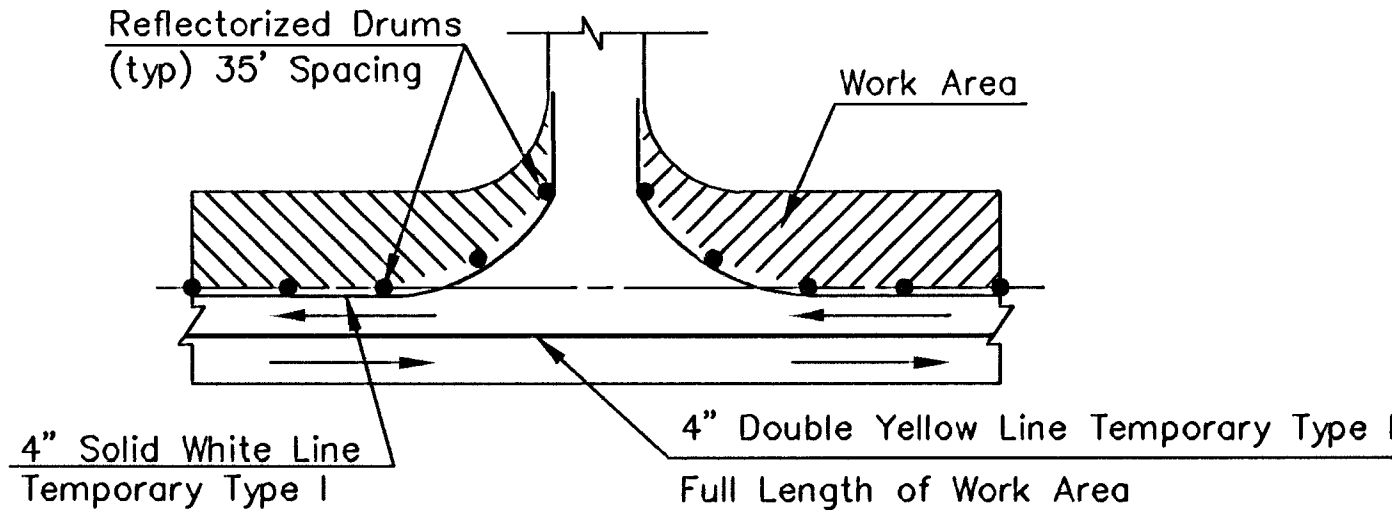

TYPICAL ENTRANCE AND SIDE STREET