



EXC = 0.0
LF = 45.3
CF = 27.6

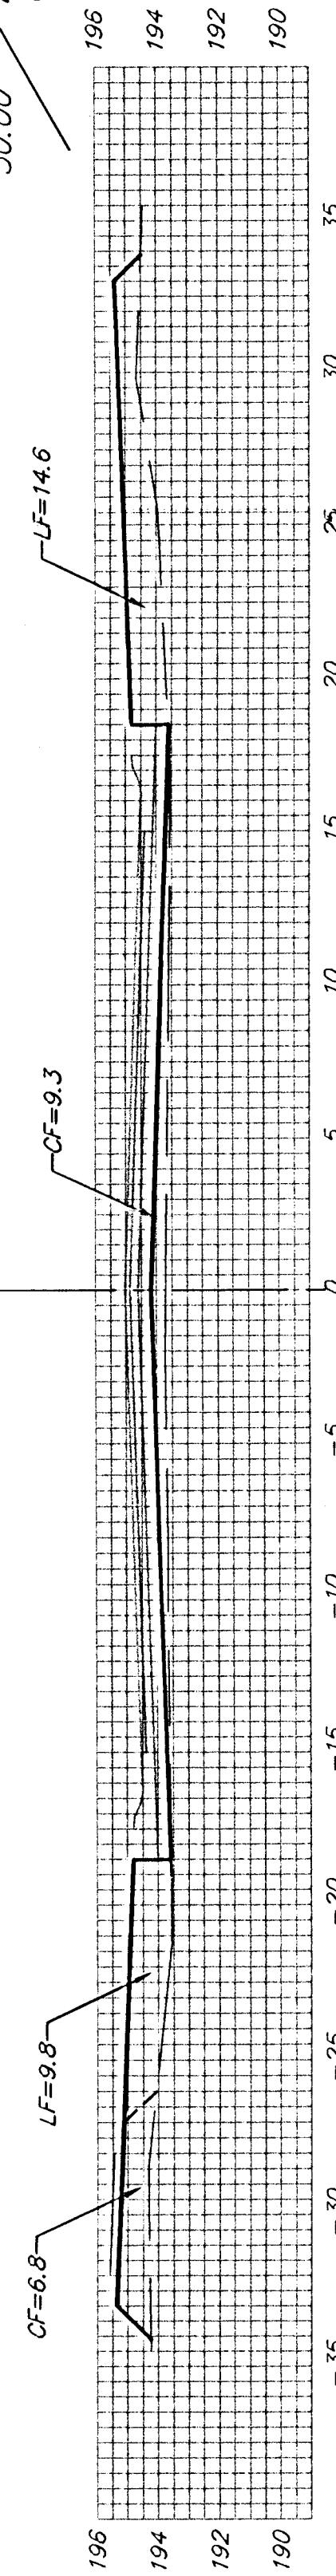


EXC = 2.3
LF = 36.4
CF = 19.8



EXC = 13.5
LF = 23.3
CF = 4.9

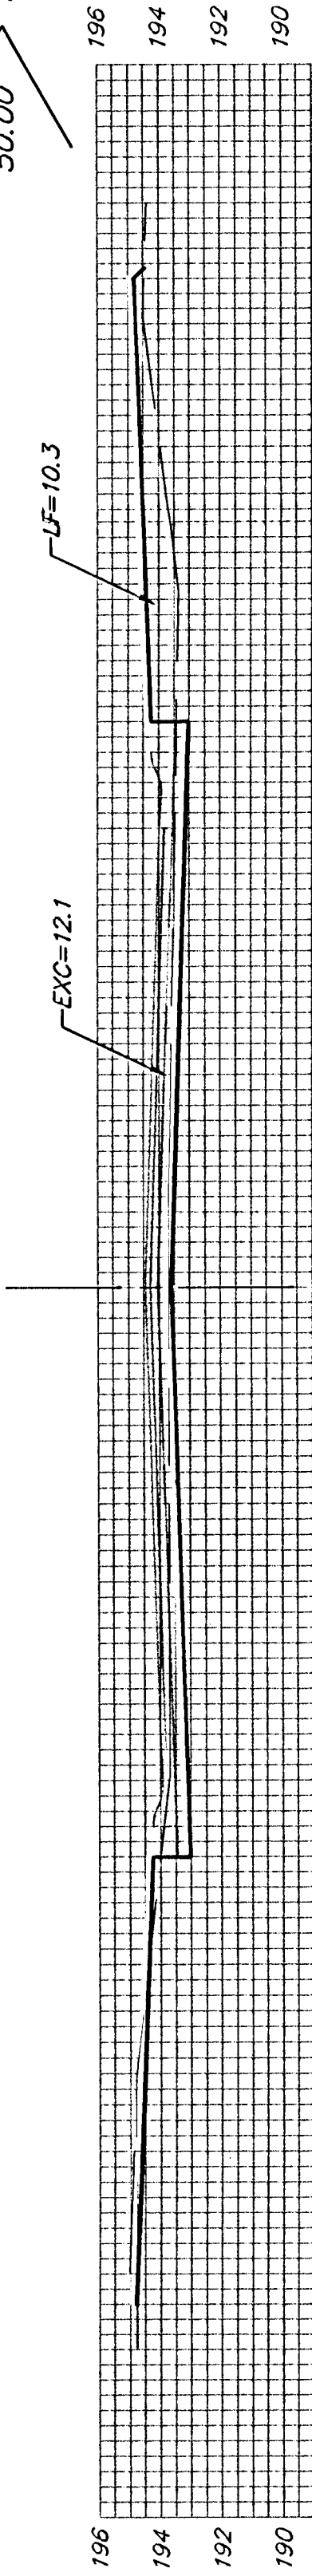

EXC = 23.4
LF = 18.6
CF = 0.0

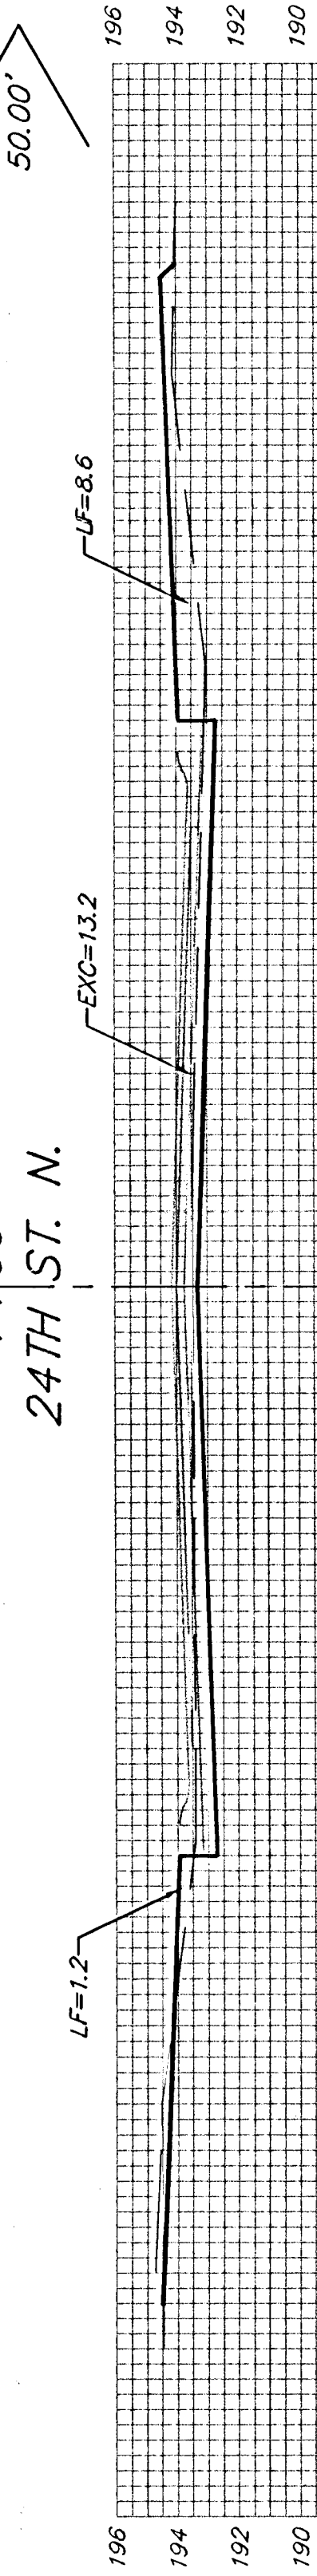

EXC = 14.4
LF = 22.1
CF = 3.5




EXC = 7.2
LF = 22.3
CF = 6.5



EXC = 13.7
LF = 18.1
CF = 5.5




EXC = 32.3
LF = 12.0
CF = 2.5

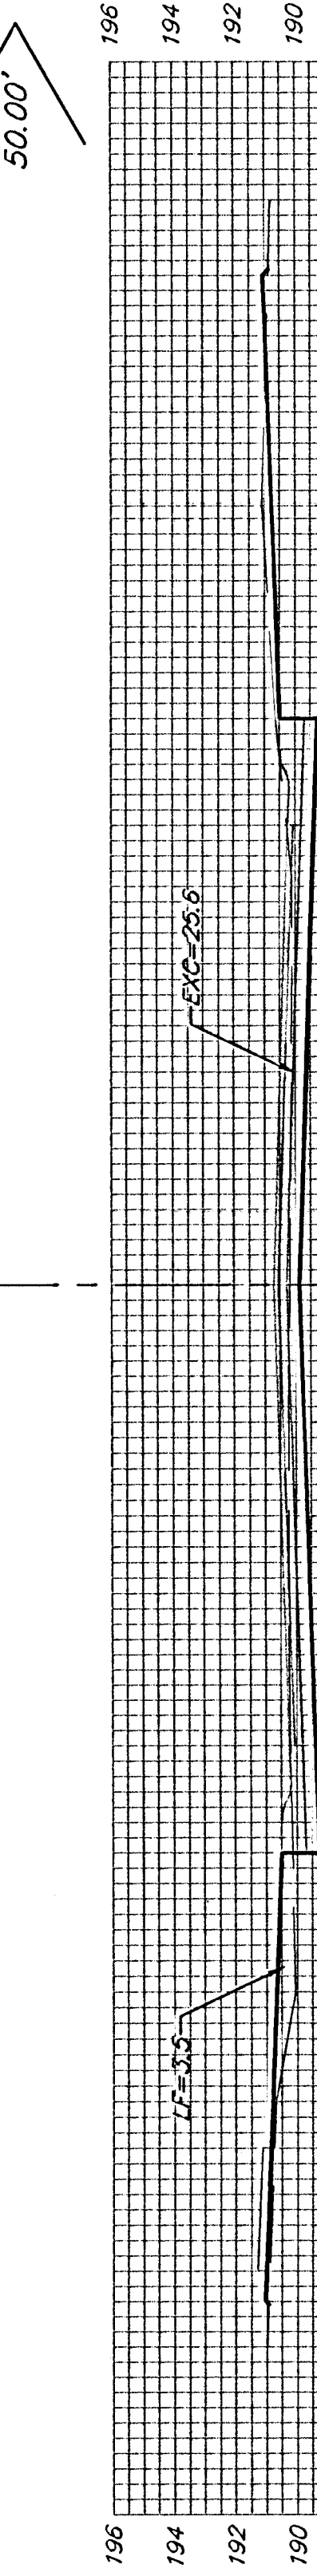


EXC = 37.2
LF = 2.4
CF = 0.0



EXC = 70.1
LF = 0.0
CF = 0.0

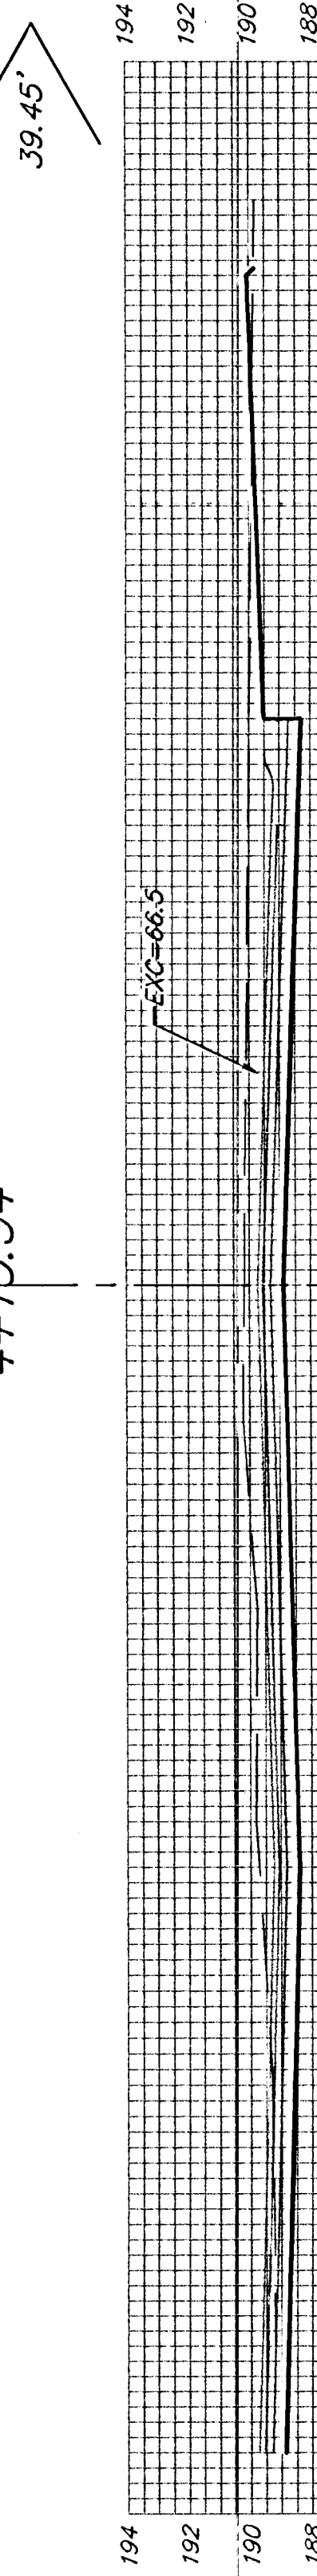

EXC = 48.6
LF = 0.0
CF = 0.0

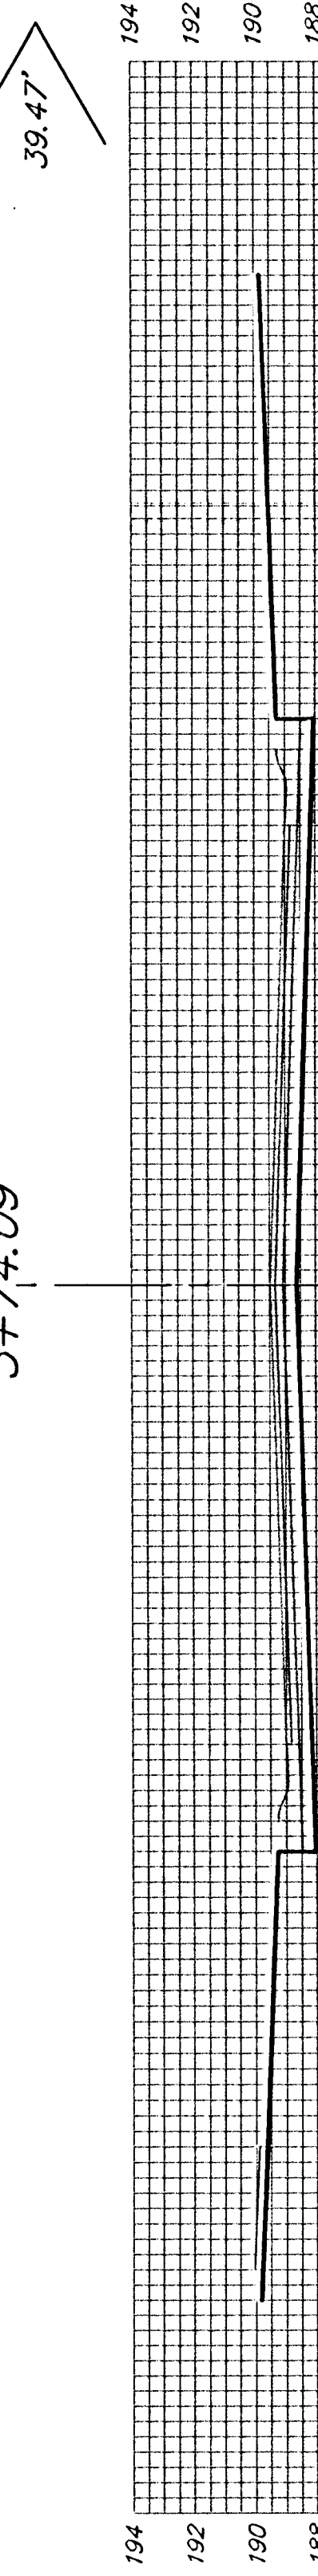

Sheet Totals:

Excavation = 262.7 C.Y.
Loose Fill = 200.5 C.Y.
Compacted Fill = 70.3 C.Y.

