



EXC = 0.0
LF = 45.5
CF = 41.2

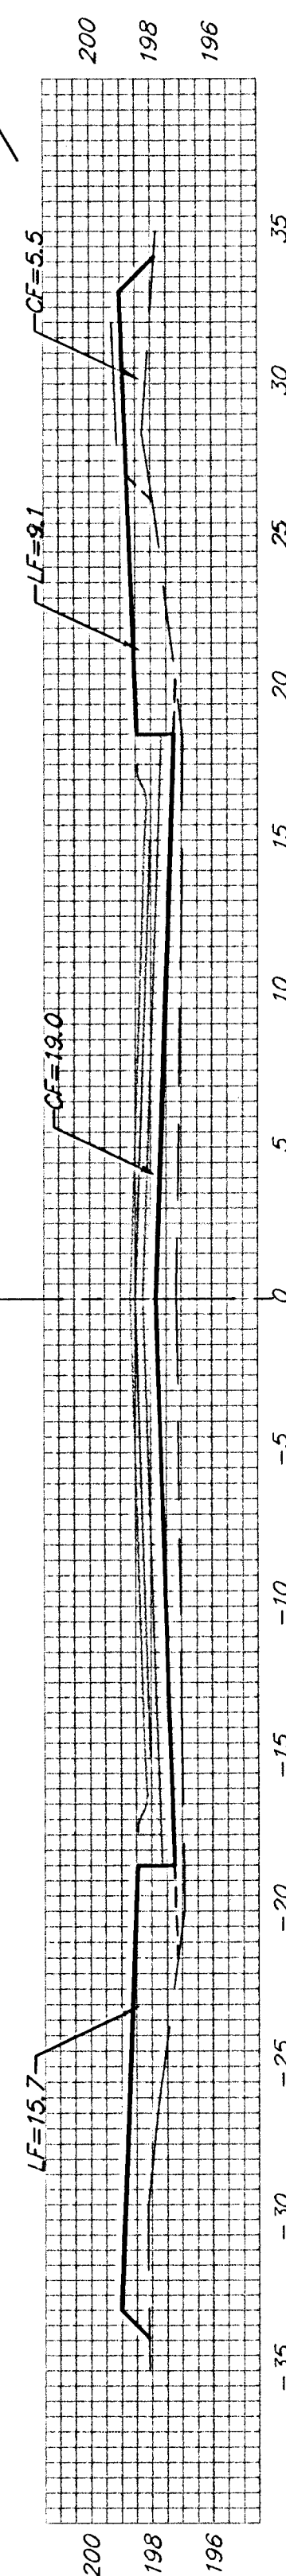


6+50

EXC = 0.0
LF = 43.7
CF = 45.9

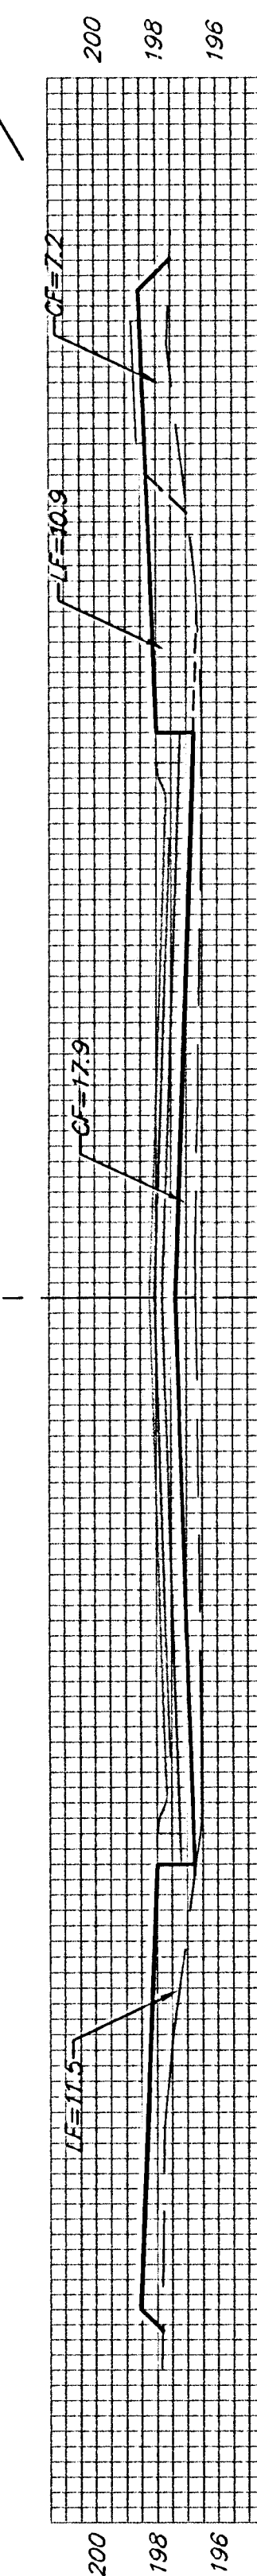


6+00

EXC = 1.6
LF = 34.4
CF = 39.4

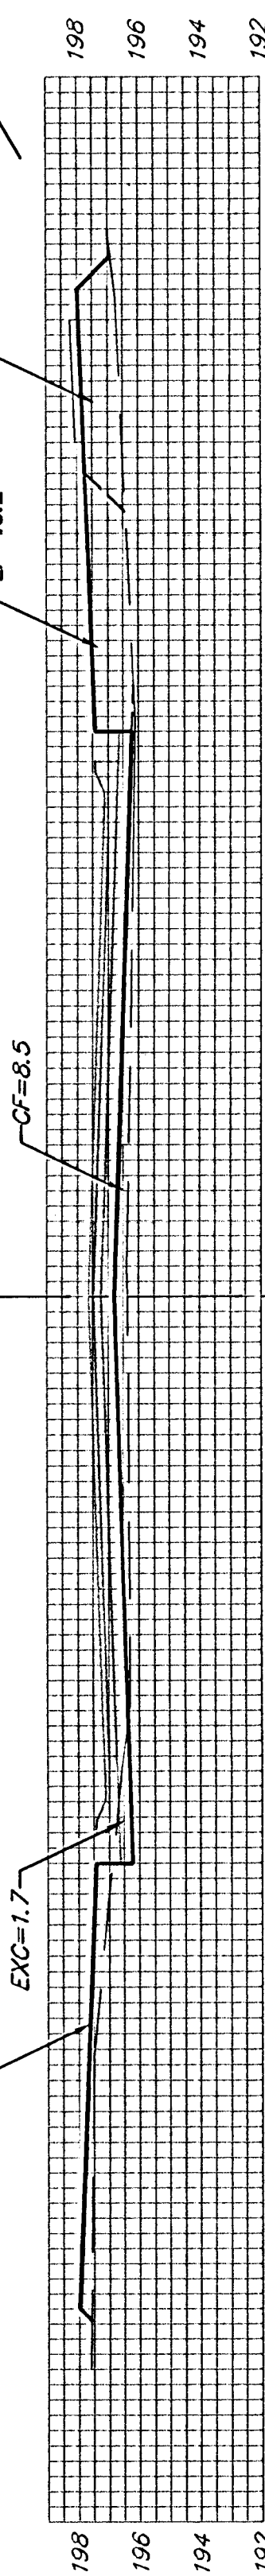

5+50

EXC = 5.1
LF = 28.7
CF = 23.0

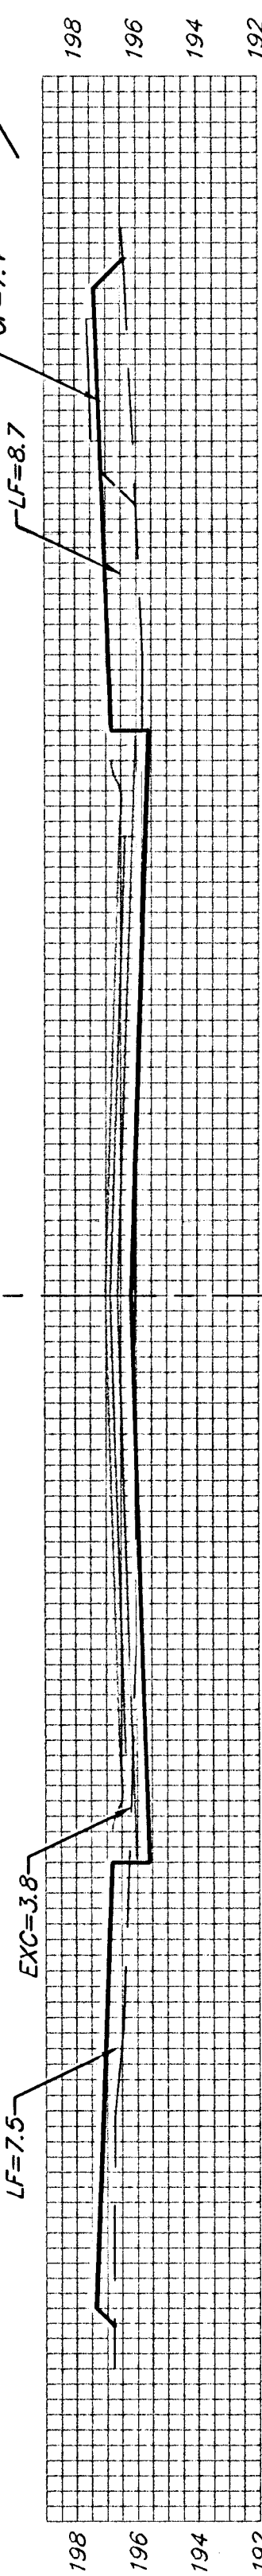


5+00

EXC = 17.5
LF = 21.2
CF = 11.8



4+50

EXC = 42.0
LF = 10.6
CF = 7.4

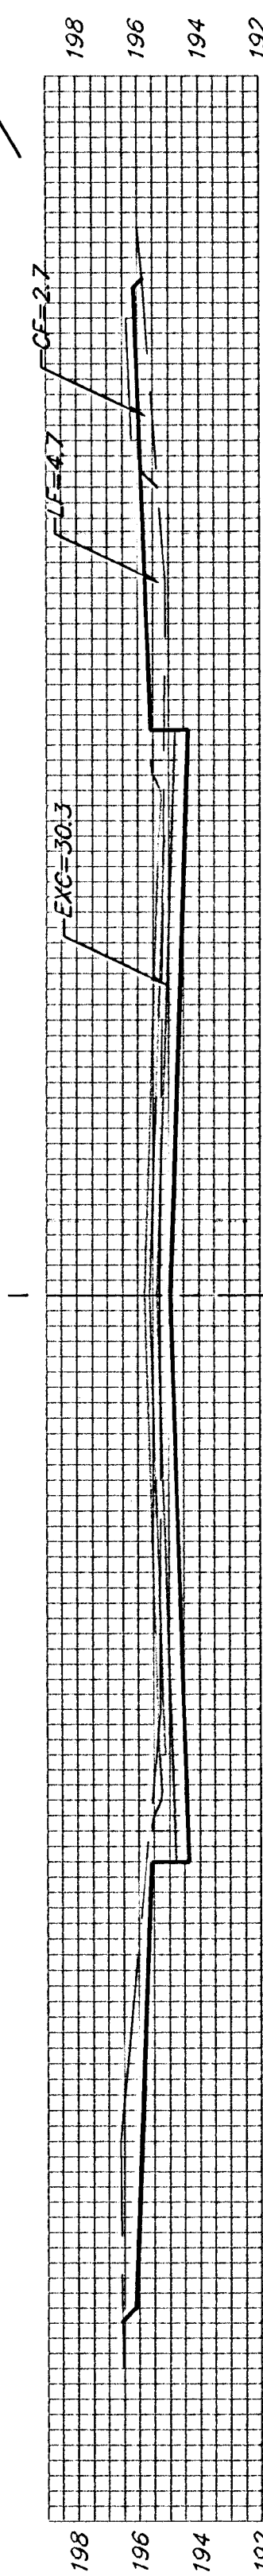


4+00

EXC = 56.1
LF = 7.1
CF = 2.9




3+50

EXC = 38.2
LF = 3.4
CF = 0.7

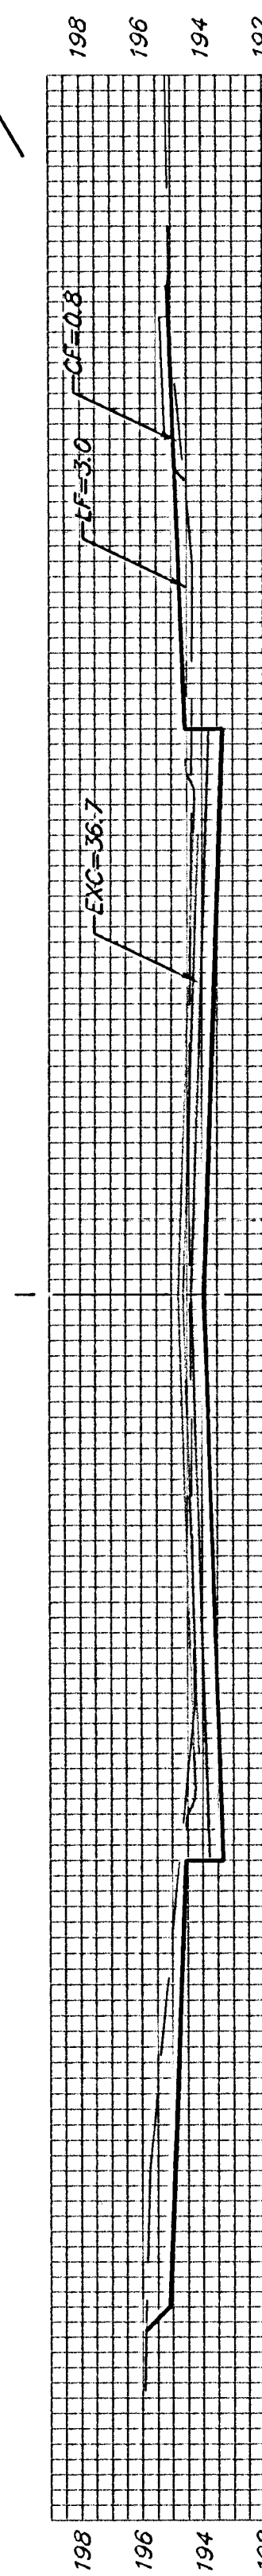


3+19.19

EXC = 68.3
LF = 1.8
CF = 0.5

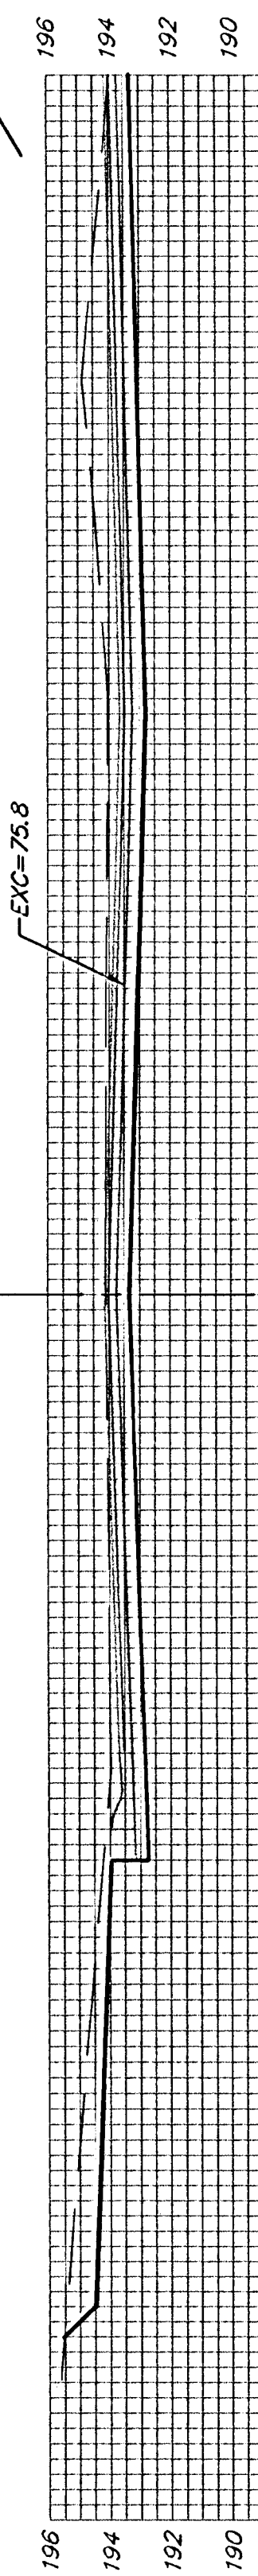


2+86.40
MAINS GATE

EXC = 108.1
LF = 0.0
CF = 0.0

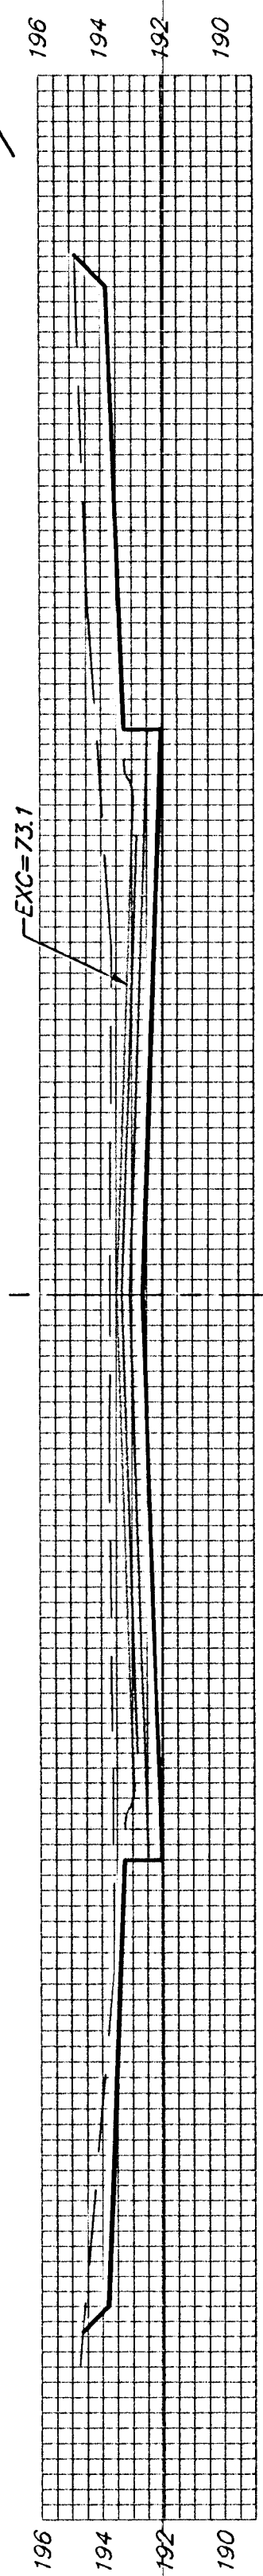

2+47.21

EXC = 123.0
LF = 0.0
CF = 0.0

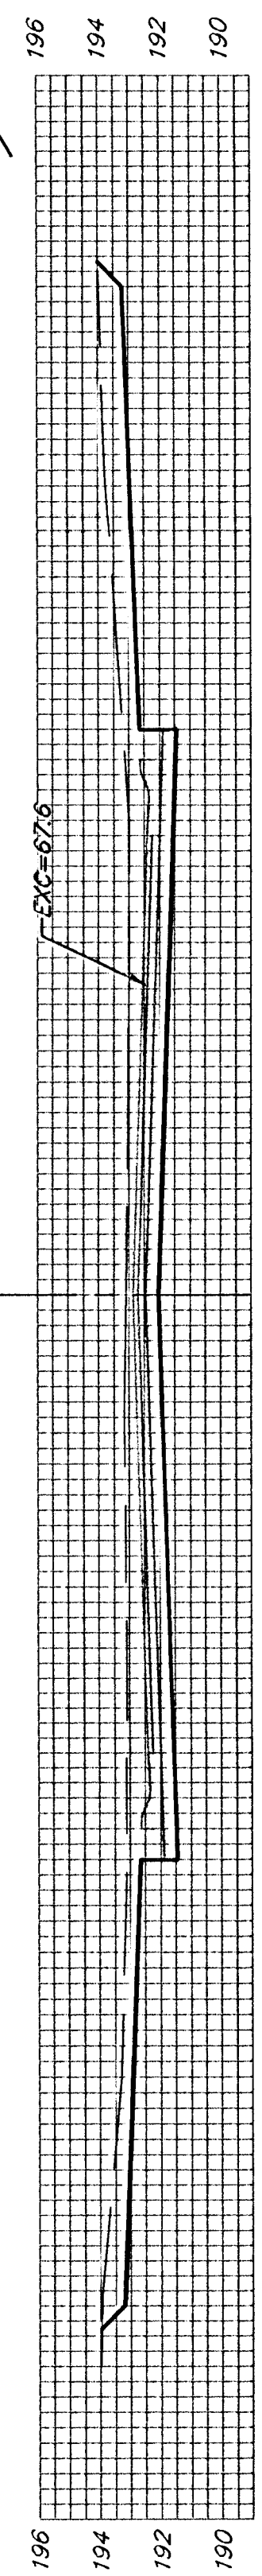

2+00
MAINS GATE CT.
C

Sheet Totals:

Excavation = 459.9 C.Y.
Loose Fill = 196.4 C.Y.
Compacted Fill = 172.8 C.Y.

