



EXC = 41.1
LF = 3.9
CF = 0.0

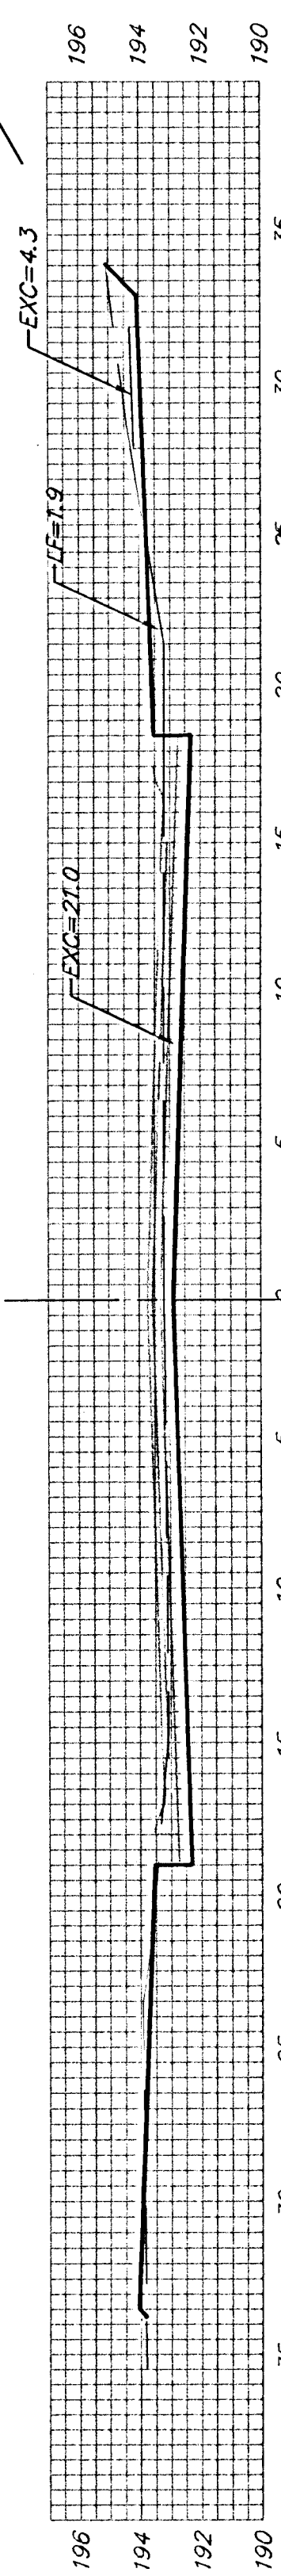


3+00

EXC = 43.3
LF = 4.5
CF = 0.0

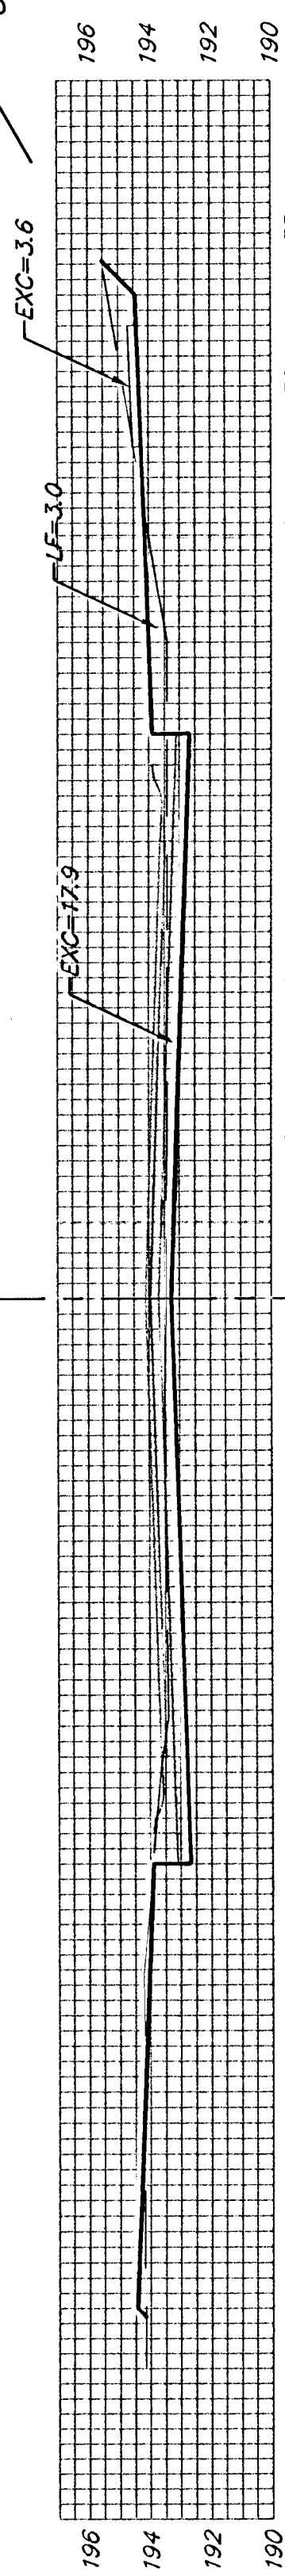


2+50

EXC = 25.6
LF = 9.2
CF = 0.0

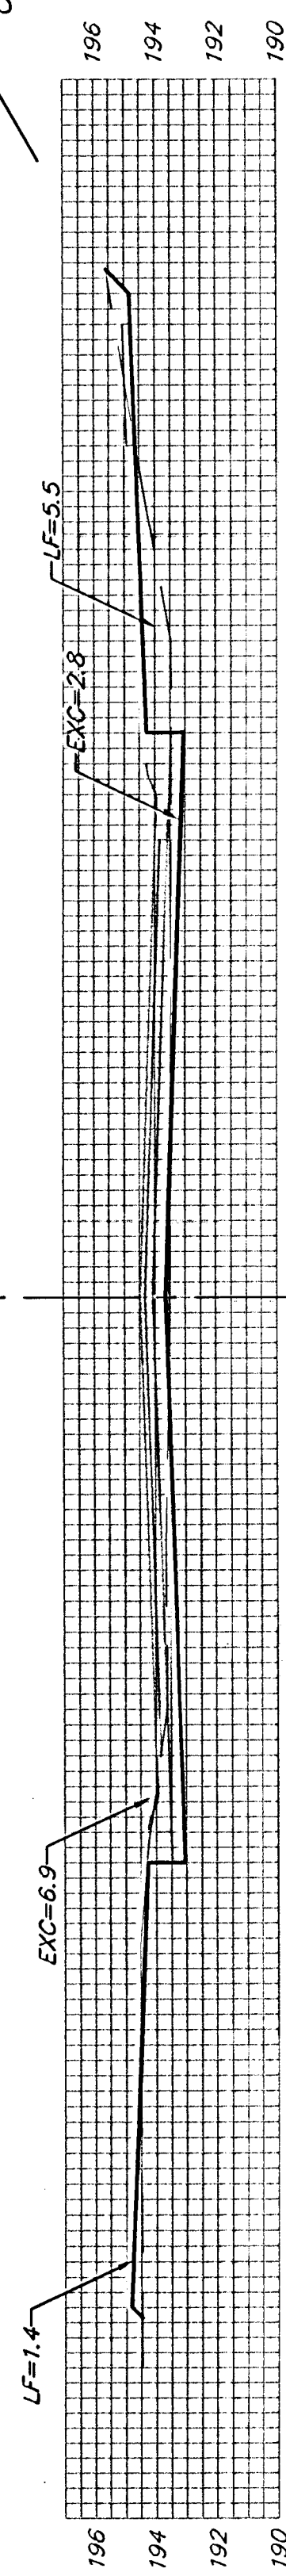

2+00

EXC = 13.3
LF = 15.0
CF = 3.8

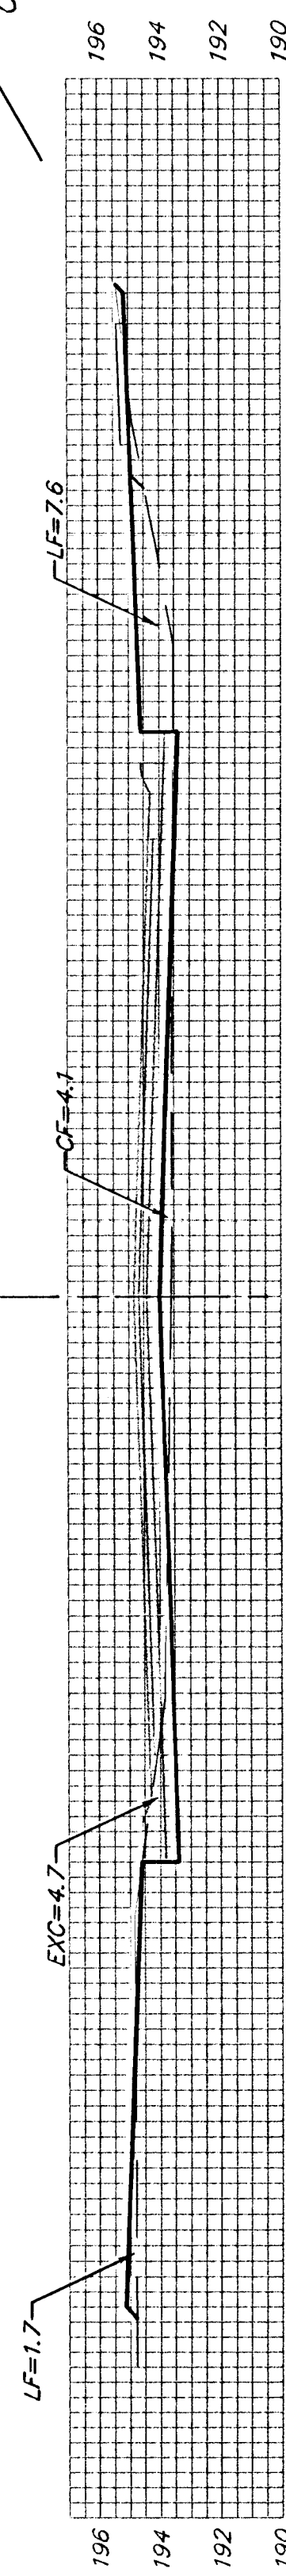

1+50

EXC = 25.1
LF = 13.5
CF = 3.8




1+00

EXC = 86.2
LF = 5.8
CF = 0.0




0+41.02
SPRING HOLLOW ST.

EXC = 42.5
LF = 6.0
CF = 0.0

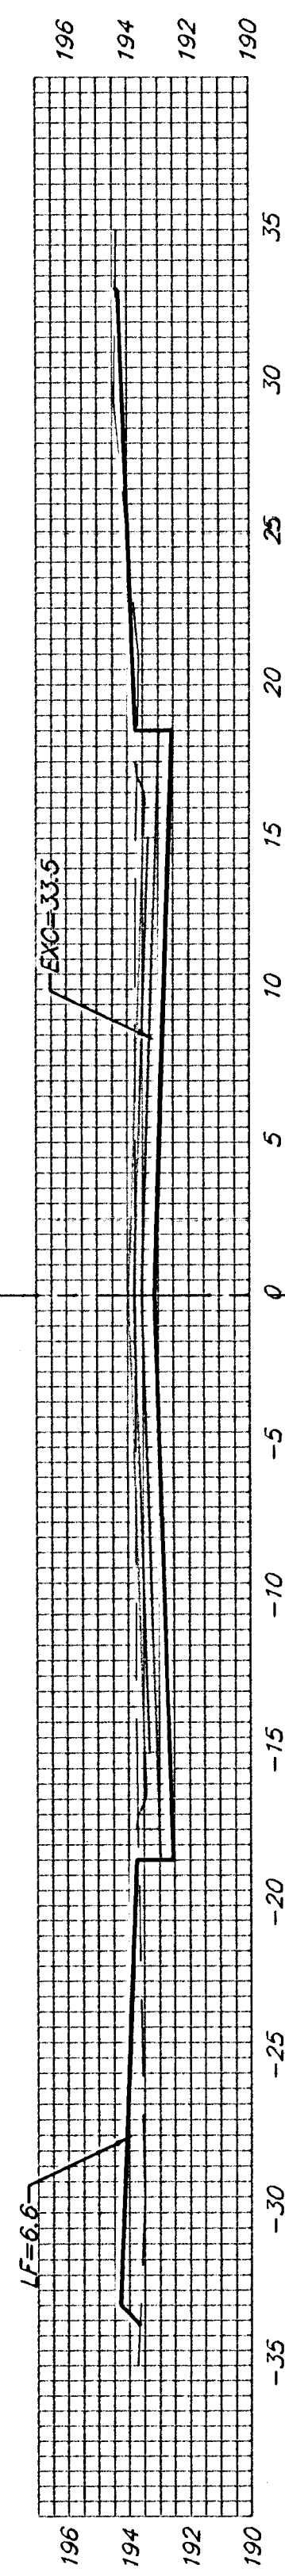


2+35.00

EXC = 61.2
LF = 4.6
CF = 0.0

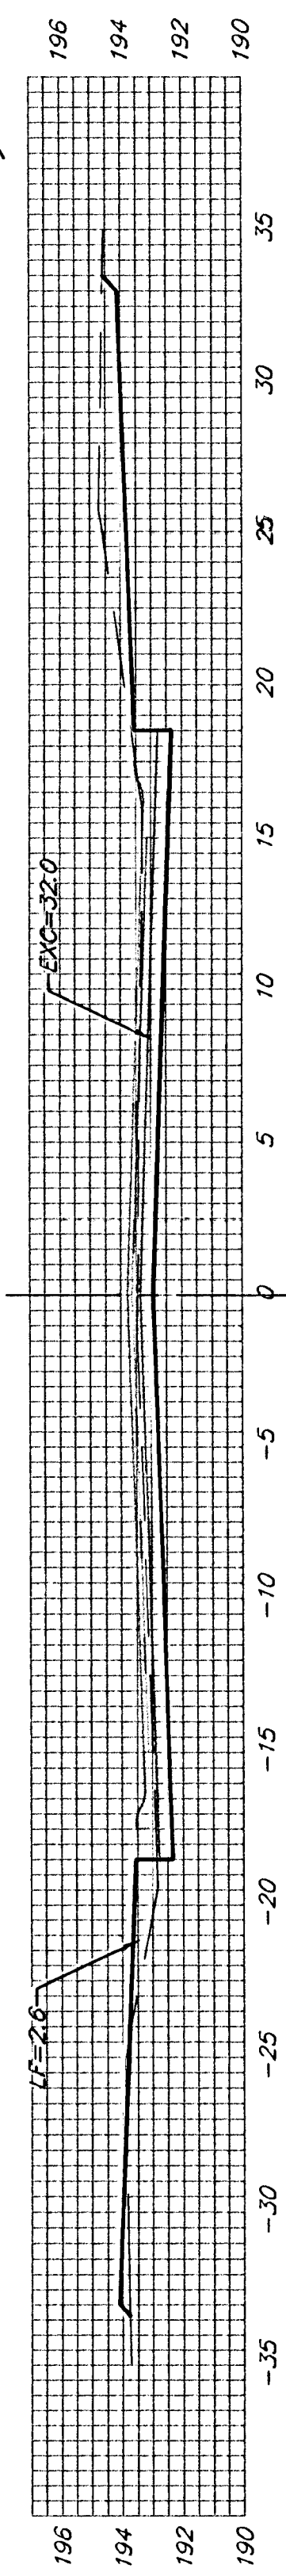


2+00

EXC = 61.0
LF = 4.4
CF = 0.0

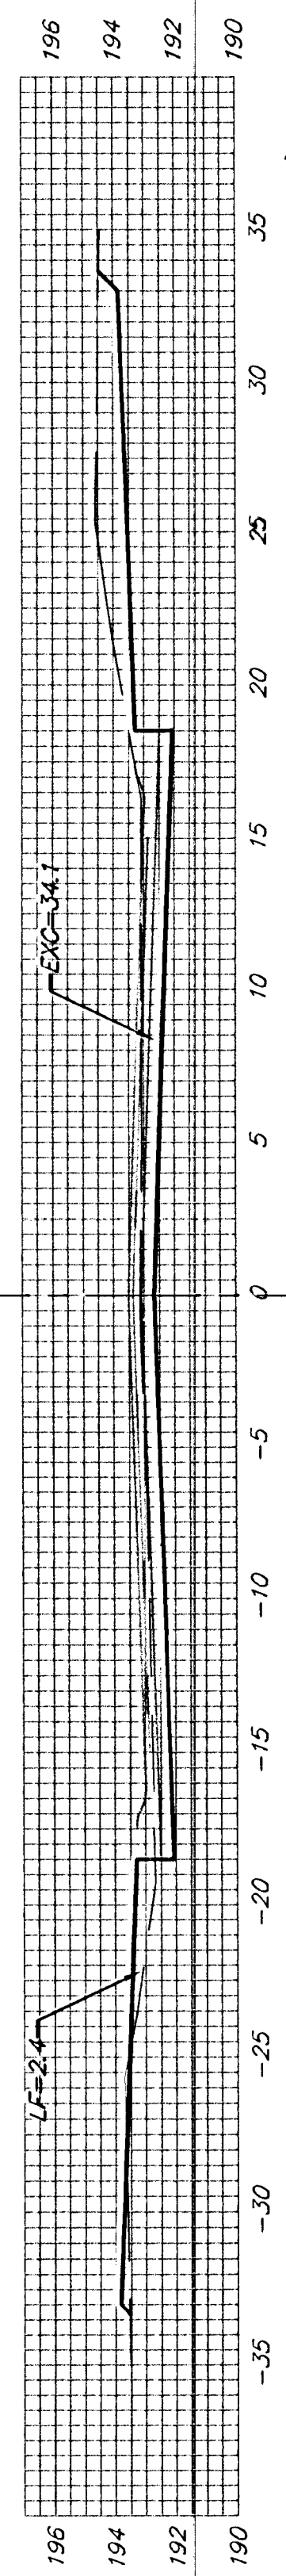

1+50

1+00
24TH CT. N.

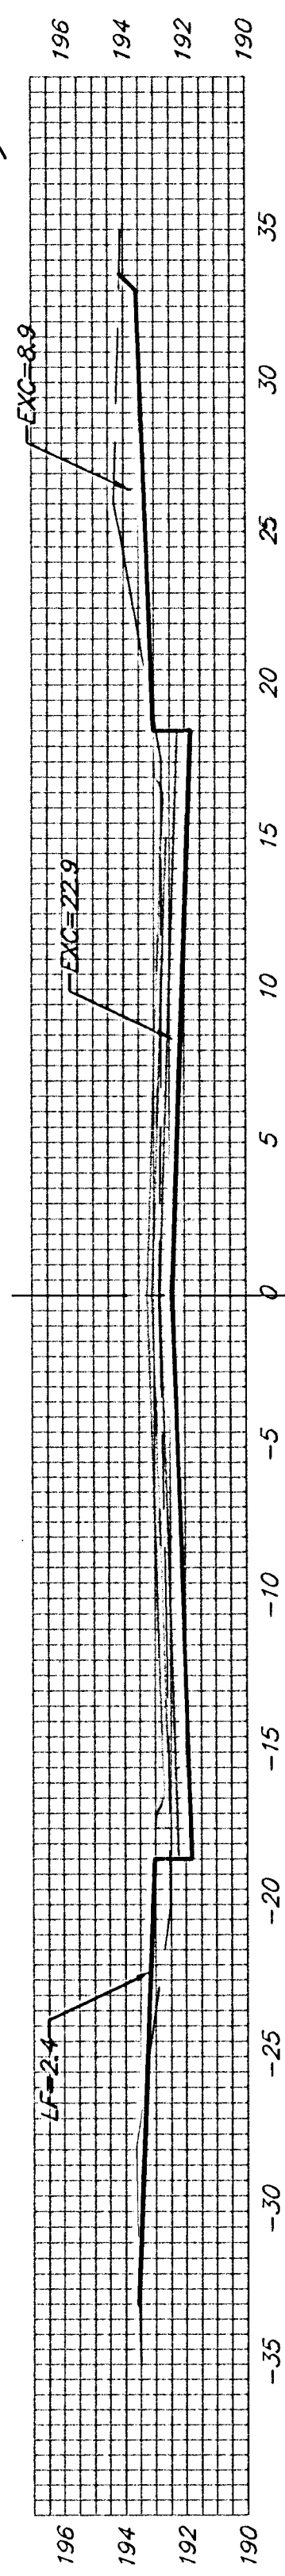

Sheet Totals:

Excavation = 399.3 C.Y.
Loose Fill = 66.9 C.Y.
Compacted Fill = 7.6 C.Y.

