



8+37.91

EXC = 28.7
LF = 2.5
CF = 0.0

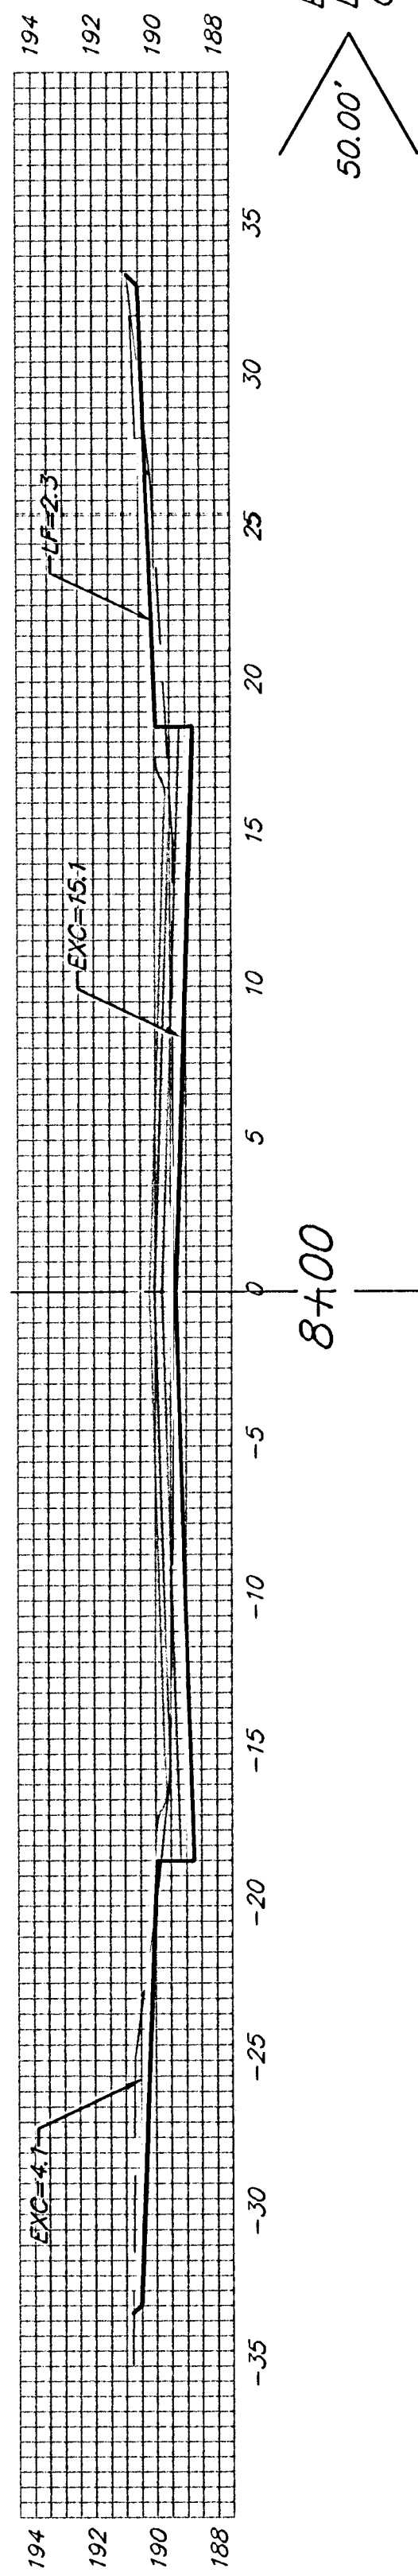


8+00

EXC = 30.6
LF = 6.3
CF = 0.0

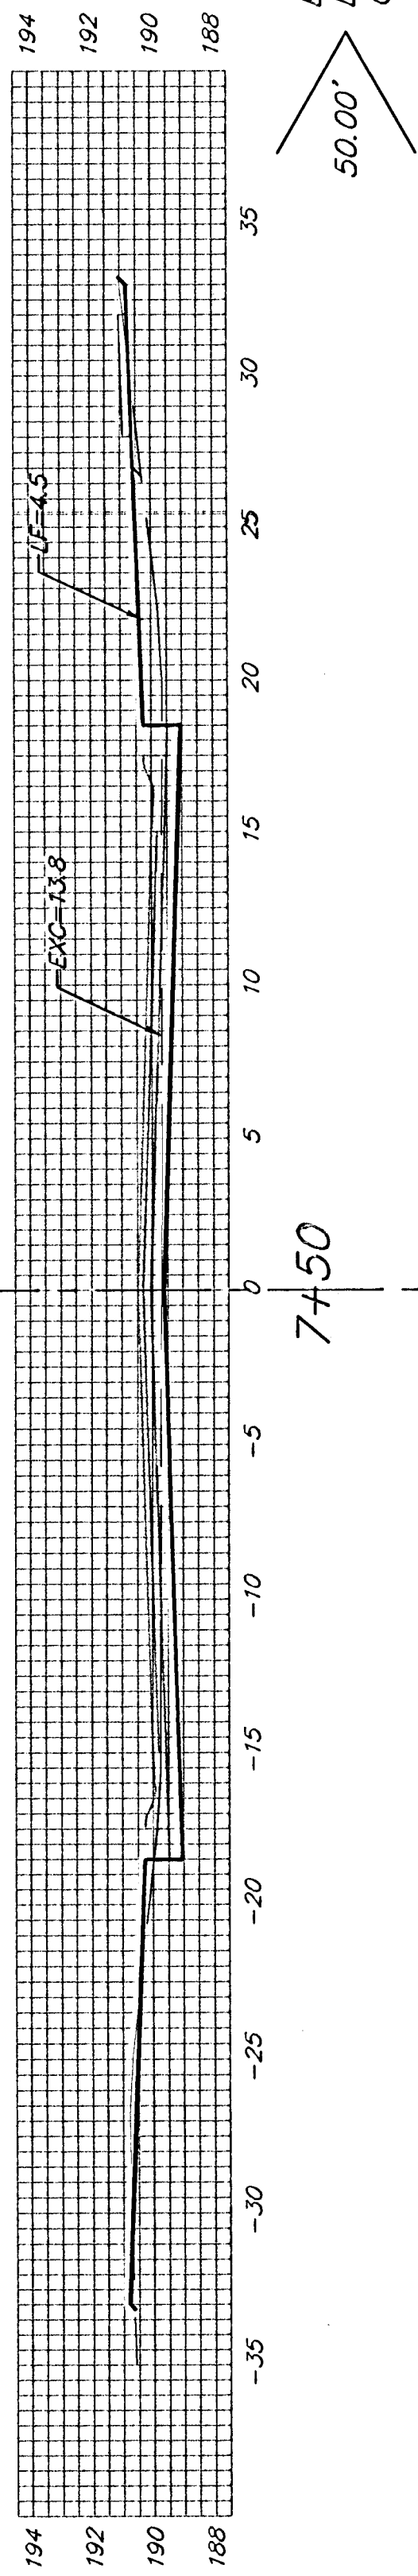


7+50

EXC = 30.9
LF = 6.9
CF = 0.0

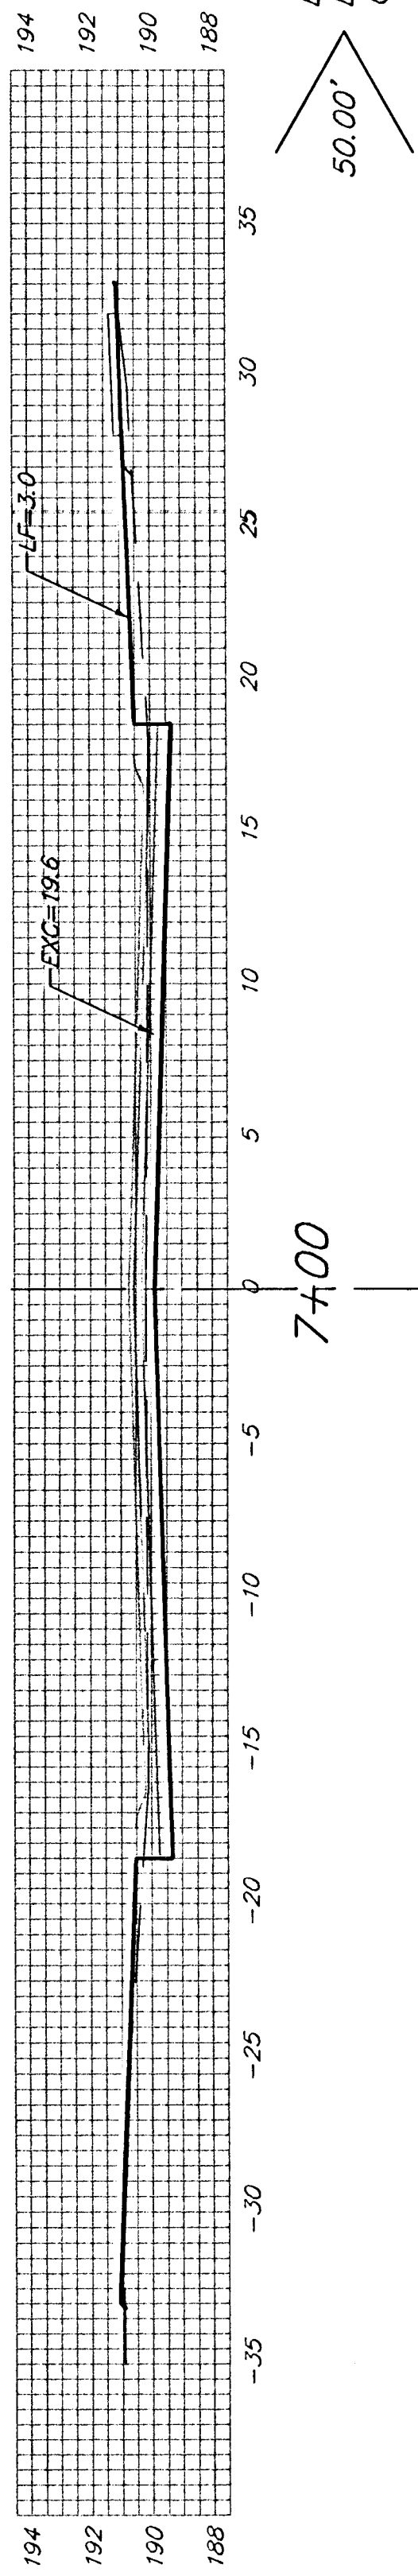


7+00

EXC = 35.7
LF = 6.5
CF = 0.0

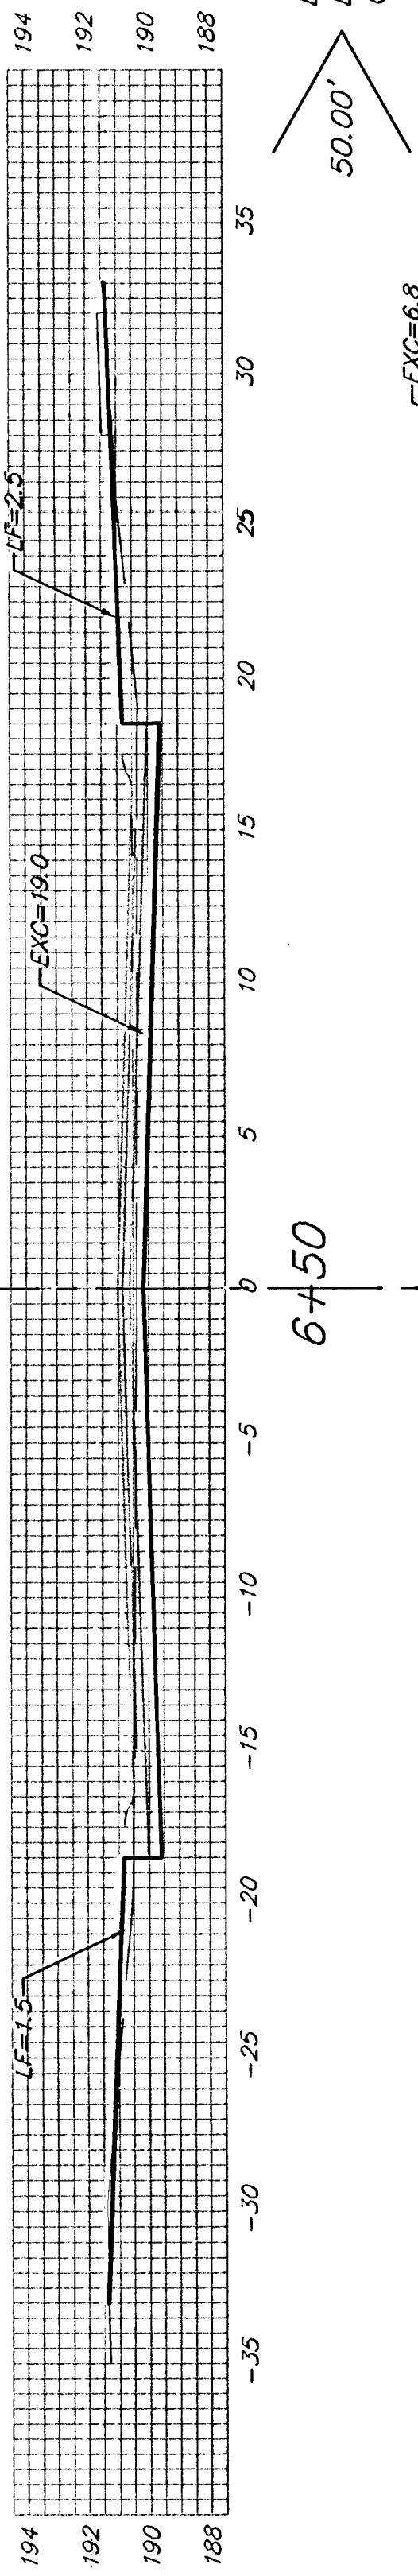


6+50

EXC = 32.7
LF = 12.4
CF = 0.0

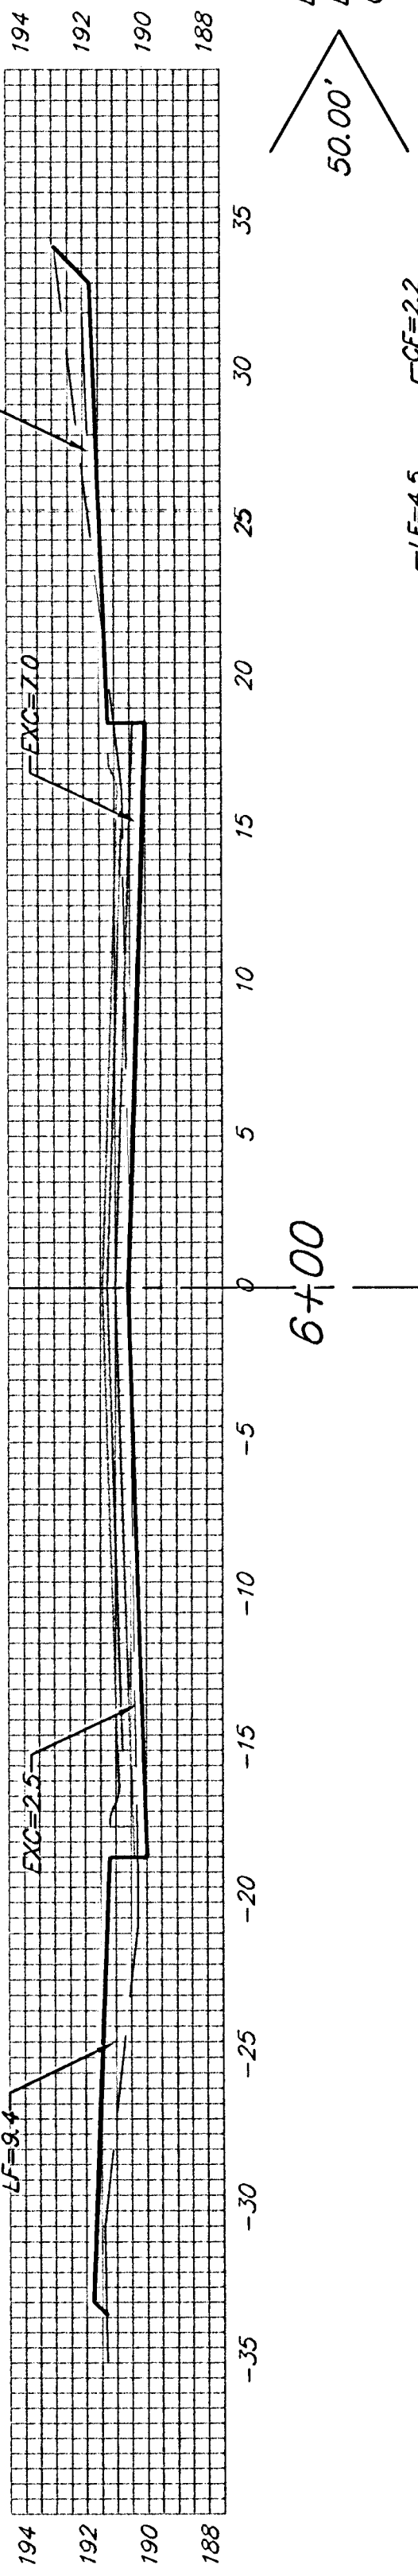


6+00

EXC = 29.9
LF = 28.8
CF = 2.0

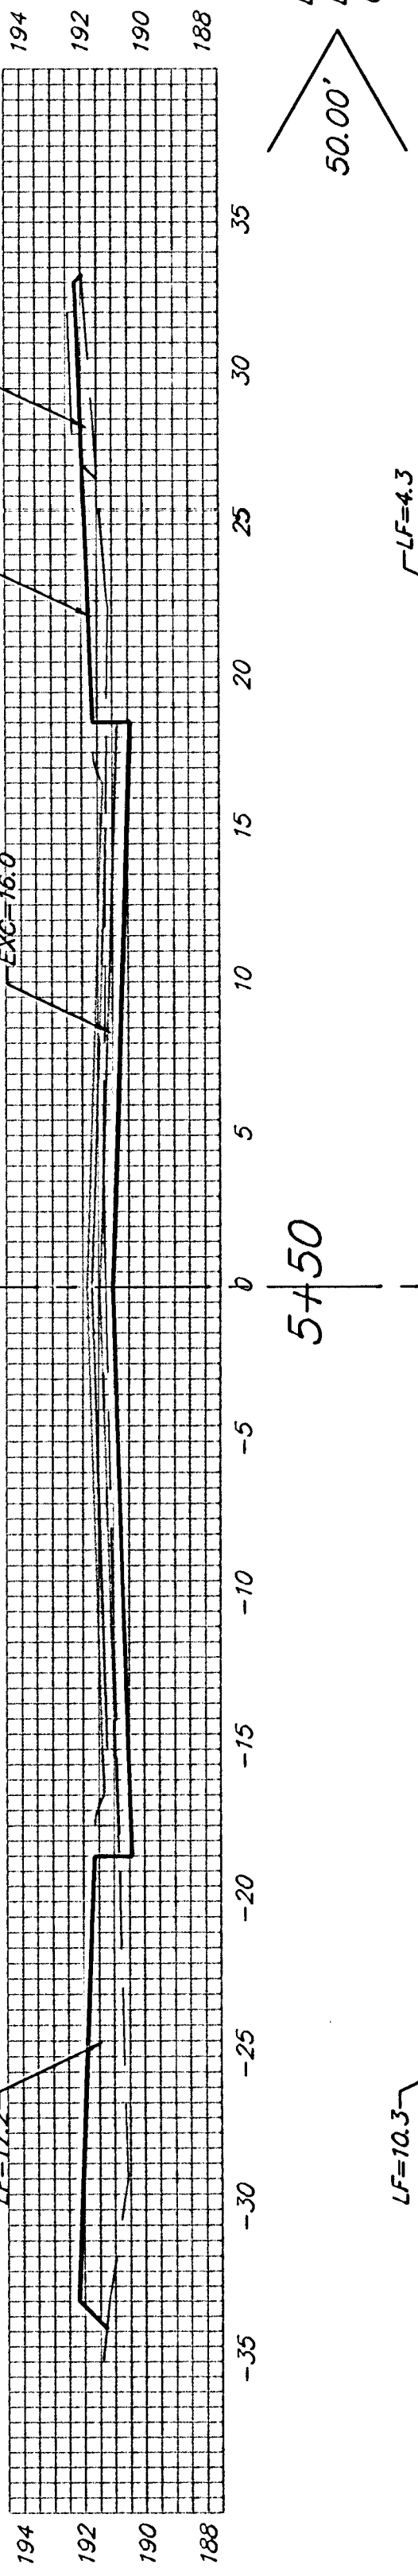


5+50

EXC = 17.8
LF = 33.6
CF = 2.0

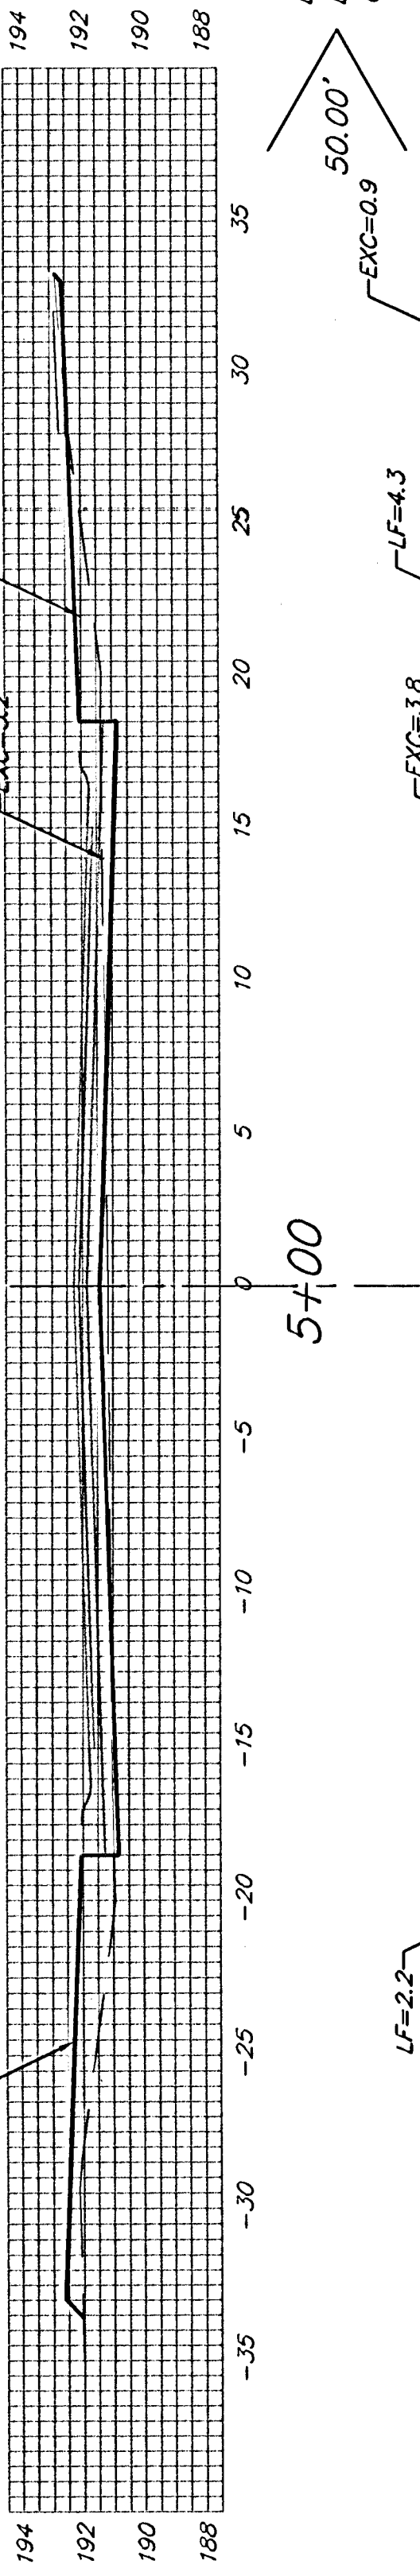


5+00

EXC = 7.3
LF = 8.0
CF = 0.0

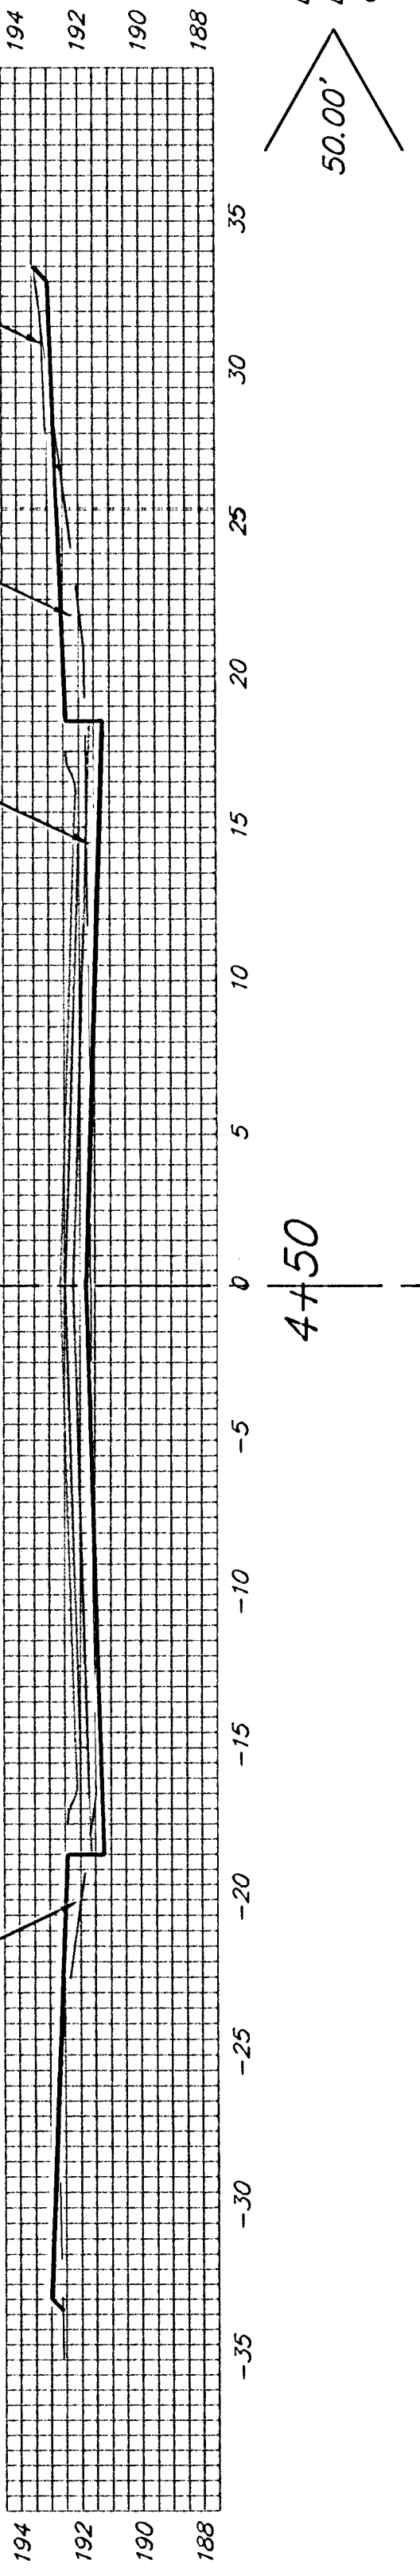


4+50

EXC = 18.5
LF = 7.0
CF = 0.0

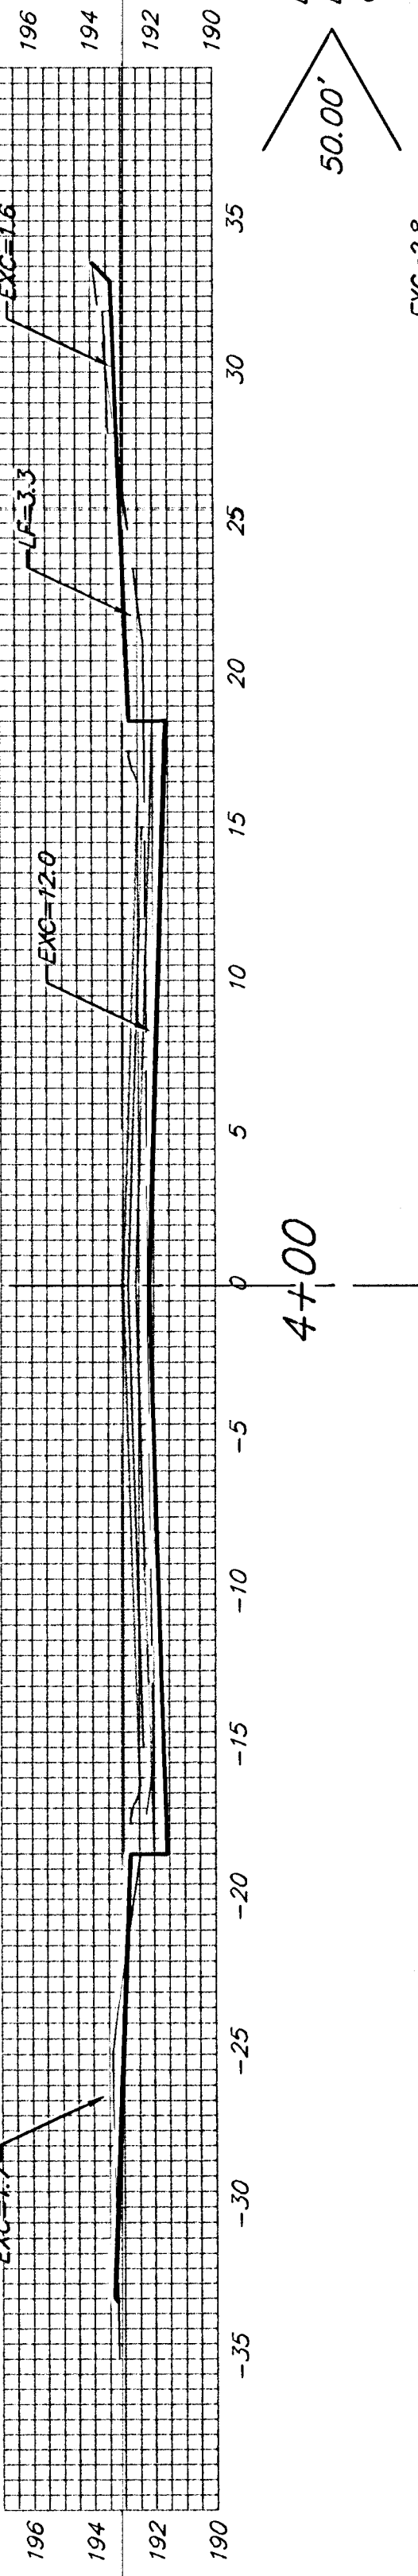

4+00


EXC = 31.9
LF = 5.2
CF = 0.0

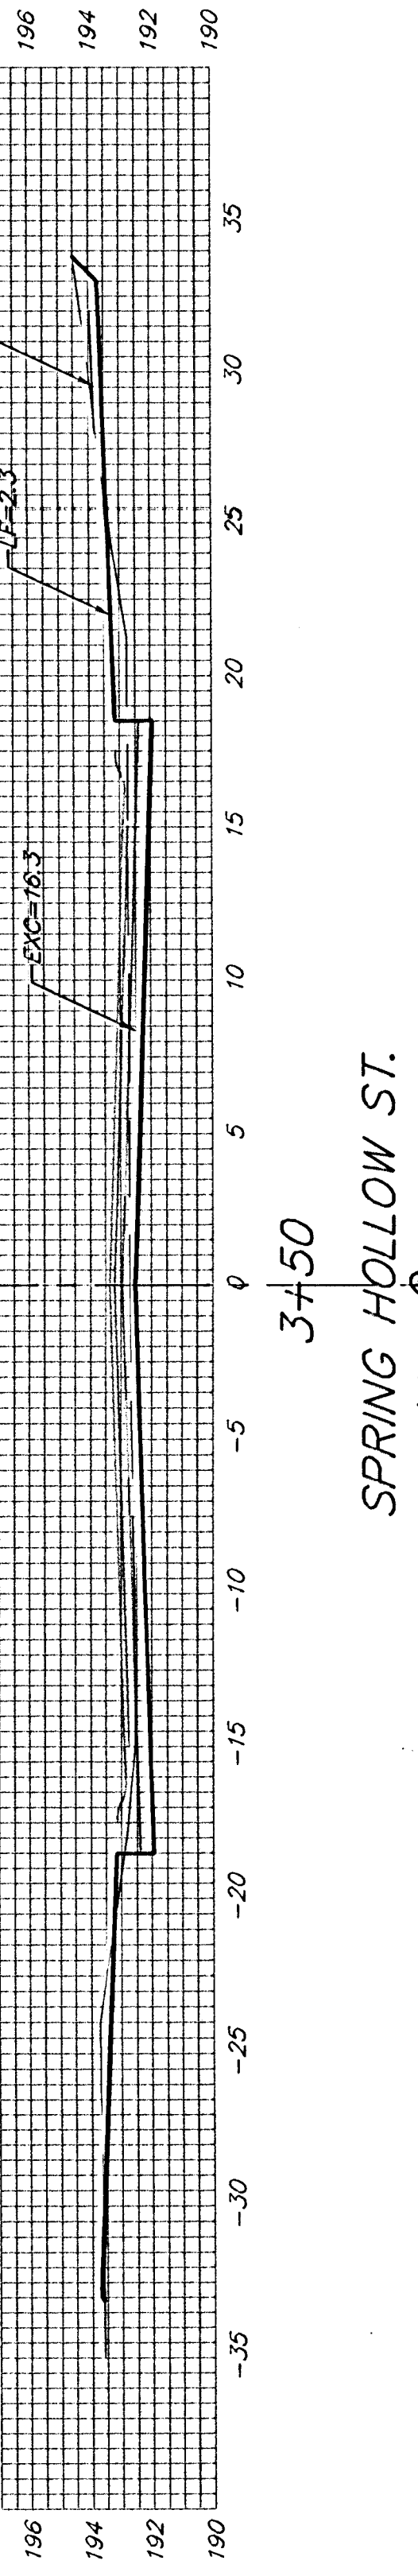

3+50

SPRING HOLLOW ST.

Sheet Totals:
Excavation = 264.0 C.Y.
Loose Fill = 117.2 C.Y.
Compacted Fill = 4.0 C.Y.

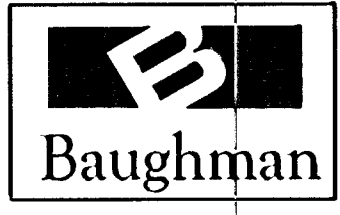

Baughman Company, P.A. 315 Ellis St. Wichita, KS 67211 P 316-262-7211 F 316-262-0149
ENGINEERING | SURVEYING | PLANNING | LANDSCAPE ARCHITECTURE
PROJECT NUMBER 472-84249 SHEET 38 OF 39
KrugNorth2ndPhaseII.VSS8 05-09-E.368