



PROFILE		BY	DATE
	CHECKED		
	CHECKED		



* CONTRACTOR SHALL COORDINATE INSTALLATION OF SANITARY SEWER ACROSS GREENWICH ROAD WITH THE CONTRACTOR FOR THE GREENWICH ROAD IMPROVEMENTS (C.O.W. PROJECT NUMBER NO. 472-84274). SANITARY SEWER INSTALLATION SHALL BE PERFORMED WHEN GREENWICH ROAD IS CLOSED FOR ROAD CONSTRUCTION.

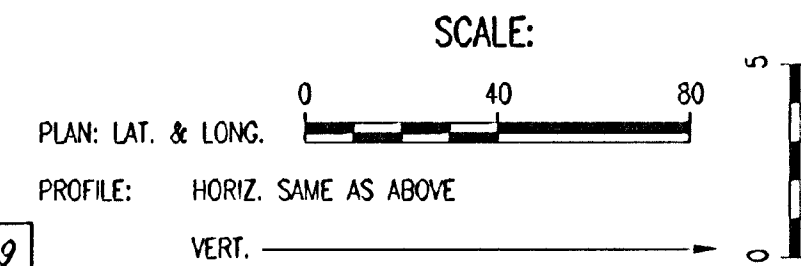

SANITARY SEWER LINE NO. 1

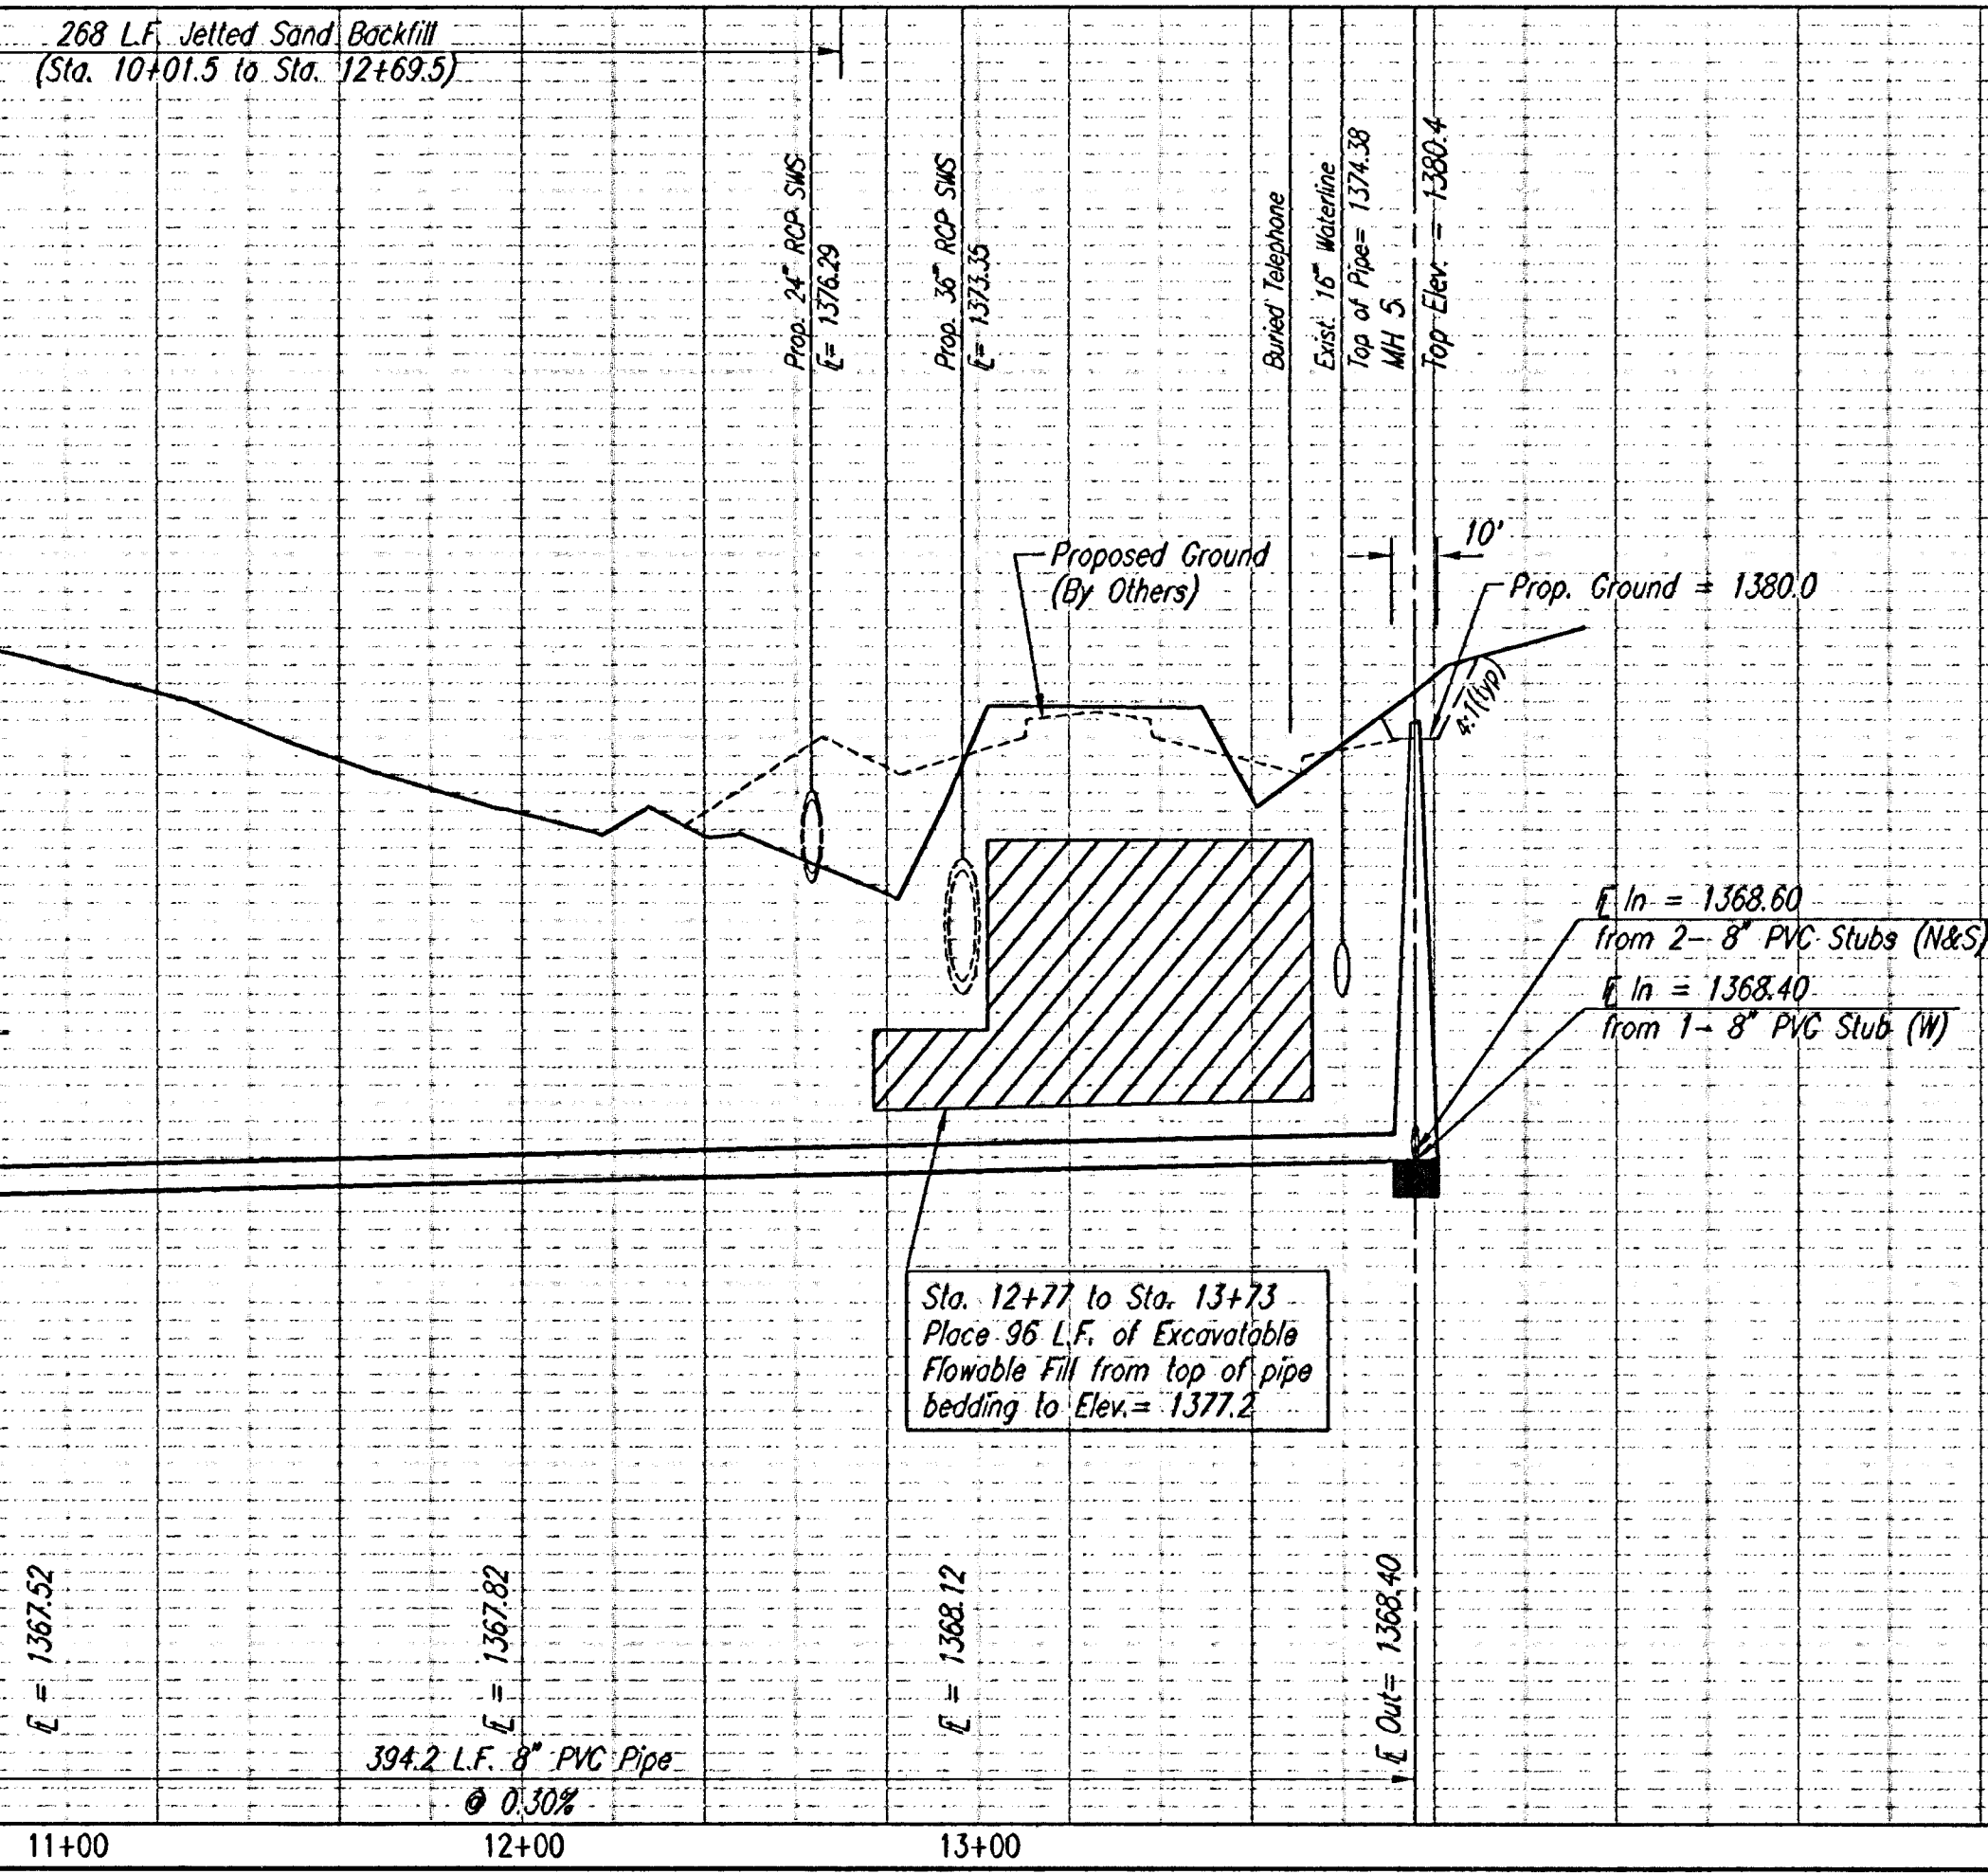

LATERAL 5, MAIN 10
OF THE FOUR MILE CREEK SEWER
SANITARY SEWER LINE NO. 1

JAMES L. ARMOUR, P.E. - CITY ENGINEER
CITY OF WICHITA PROJECT NO. 468-84124

Professional Engineering Consultants, P.A.
303 S. TOPEKA • WICHITA, KANSAS 67202
316-262-2691 • FAX 316-262-3003

Designed By	MDK	Job No.	35-05624-04-2
Drawn By	CSL	Date	November 2005