
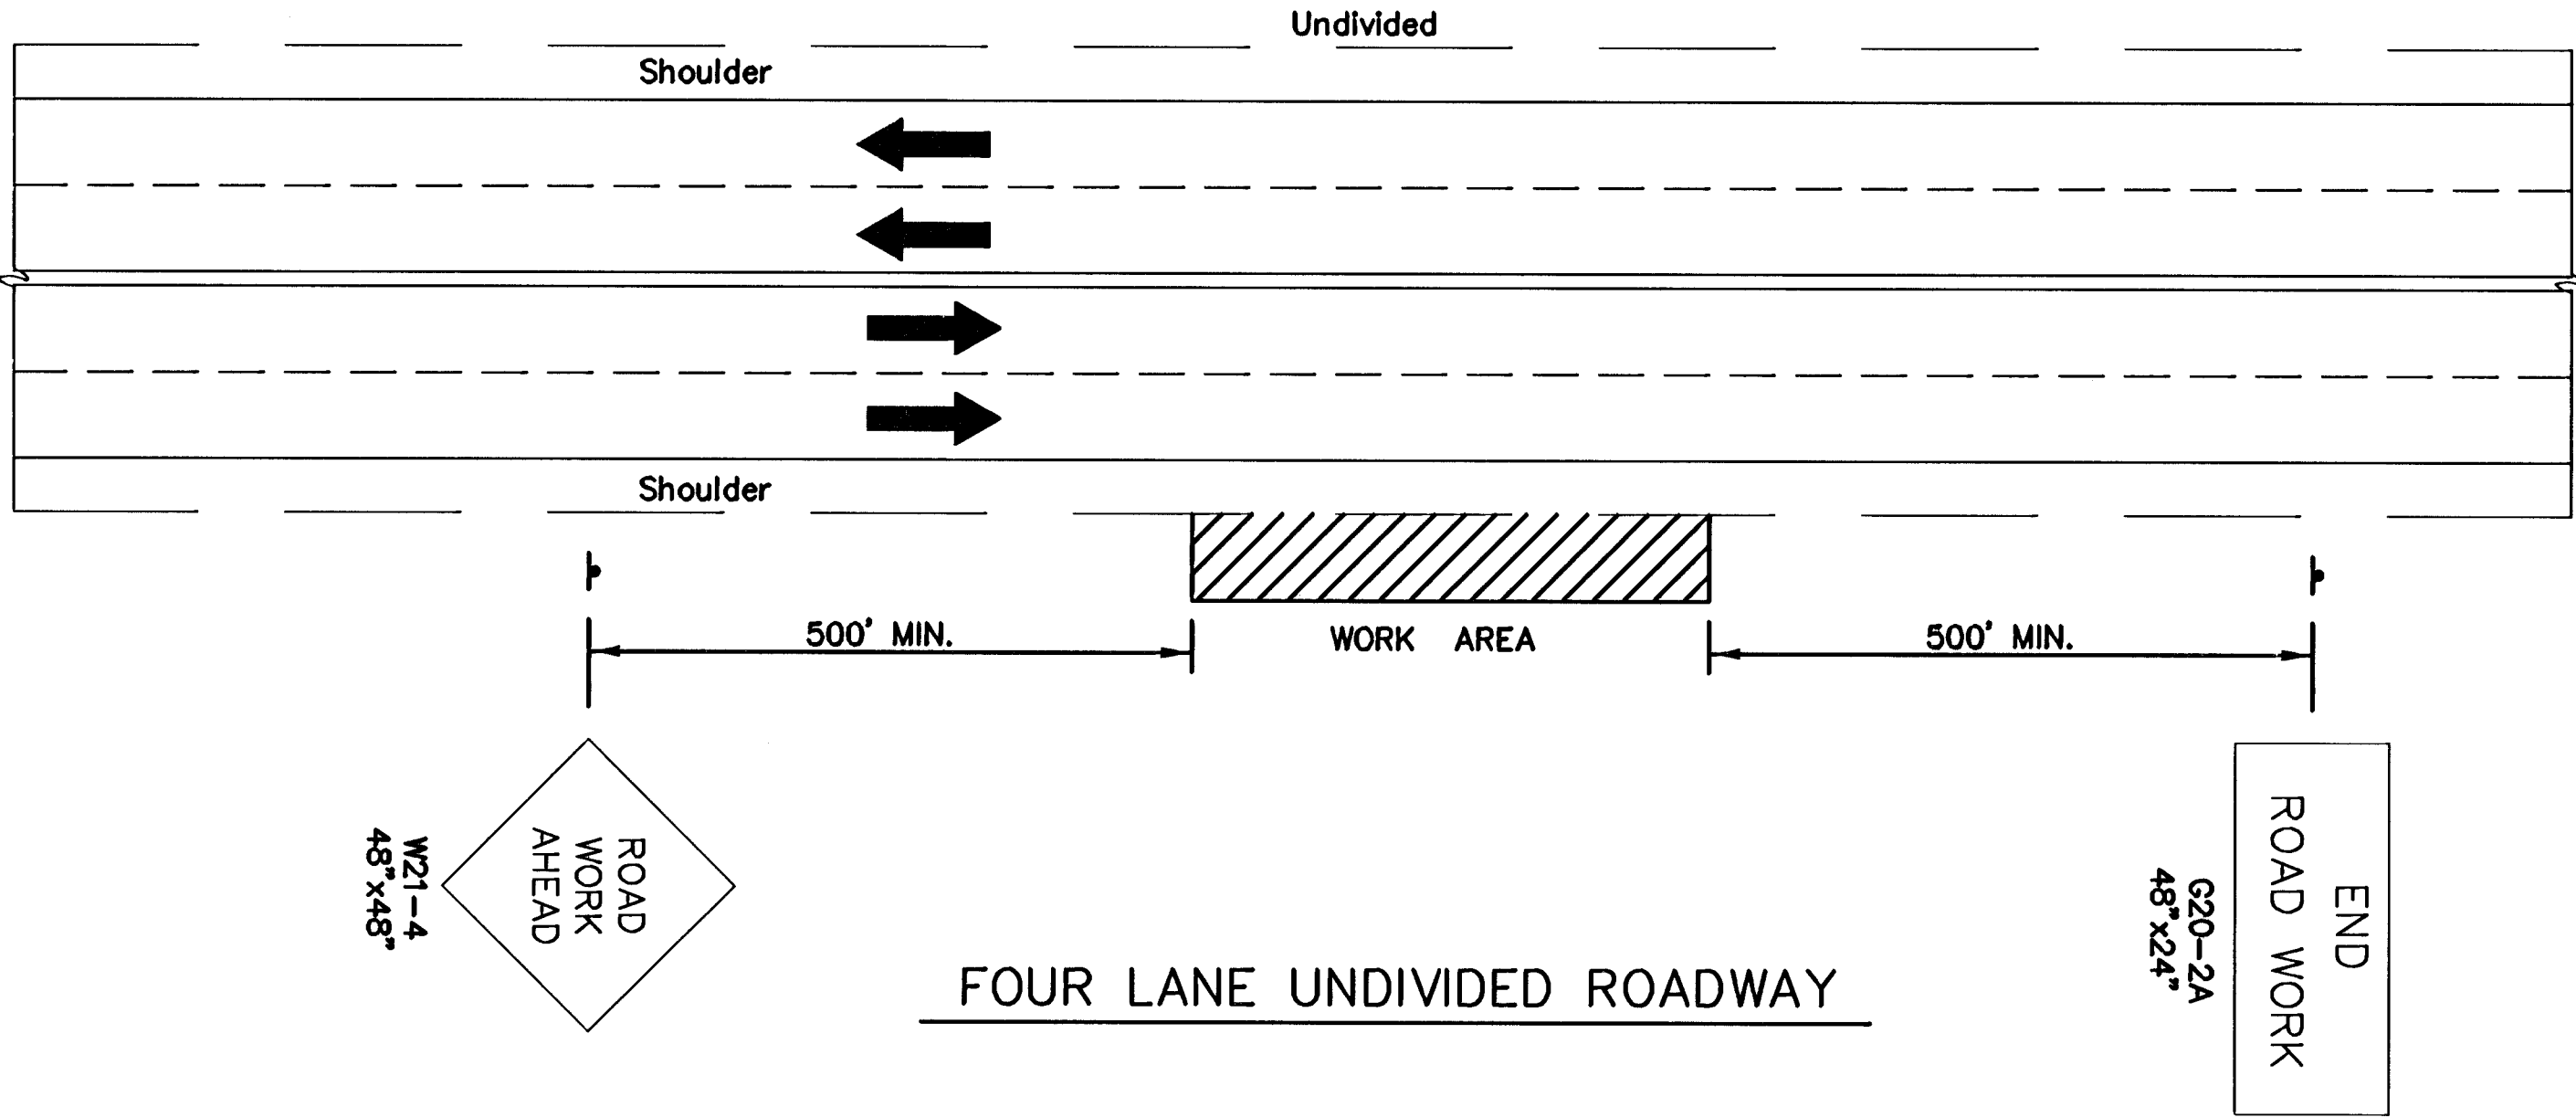


COUNTY	STATE	PROJECT NUMBER	FISCAL YEAR	SHEET NO.	TOTAL SHEETS
SEDGWICK	KANSAS				

LIST OF TRAFFIC CONTROL DEVICES *

MUTCD DEVICE NO.	NO.	FLASHERS		REMARKS	DELINEATORS & CHANNELIZATION DEVICES				
		TYPE A	TYPE B		DEVICE	NO.	SIZE	FLASHERS	
								TYPE A	TYPE B
W21-4	2				BARRICADES				
G20-2	2				TYPE III				
					TYPE II				
					TYPE I				
					DRUMS				
					CONES				
					TUBES				
					VERTICAL PANELS				
					SINGLE				
					BACK TO BACK				
					PAVEMENT MARKING	WHITE	YELLOW		
					4" BROKEN (Lin. Ft.)				
					4" SOLID (Lin. Ft.)				
					TEMPORARY STRIPING (Line Mile)				
* FOR INFORMATION ONLY					SEE SHEET NO. _____ FOR TRAFFIC CONTROL NOTES				

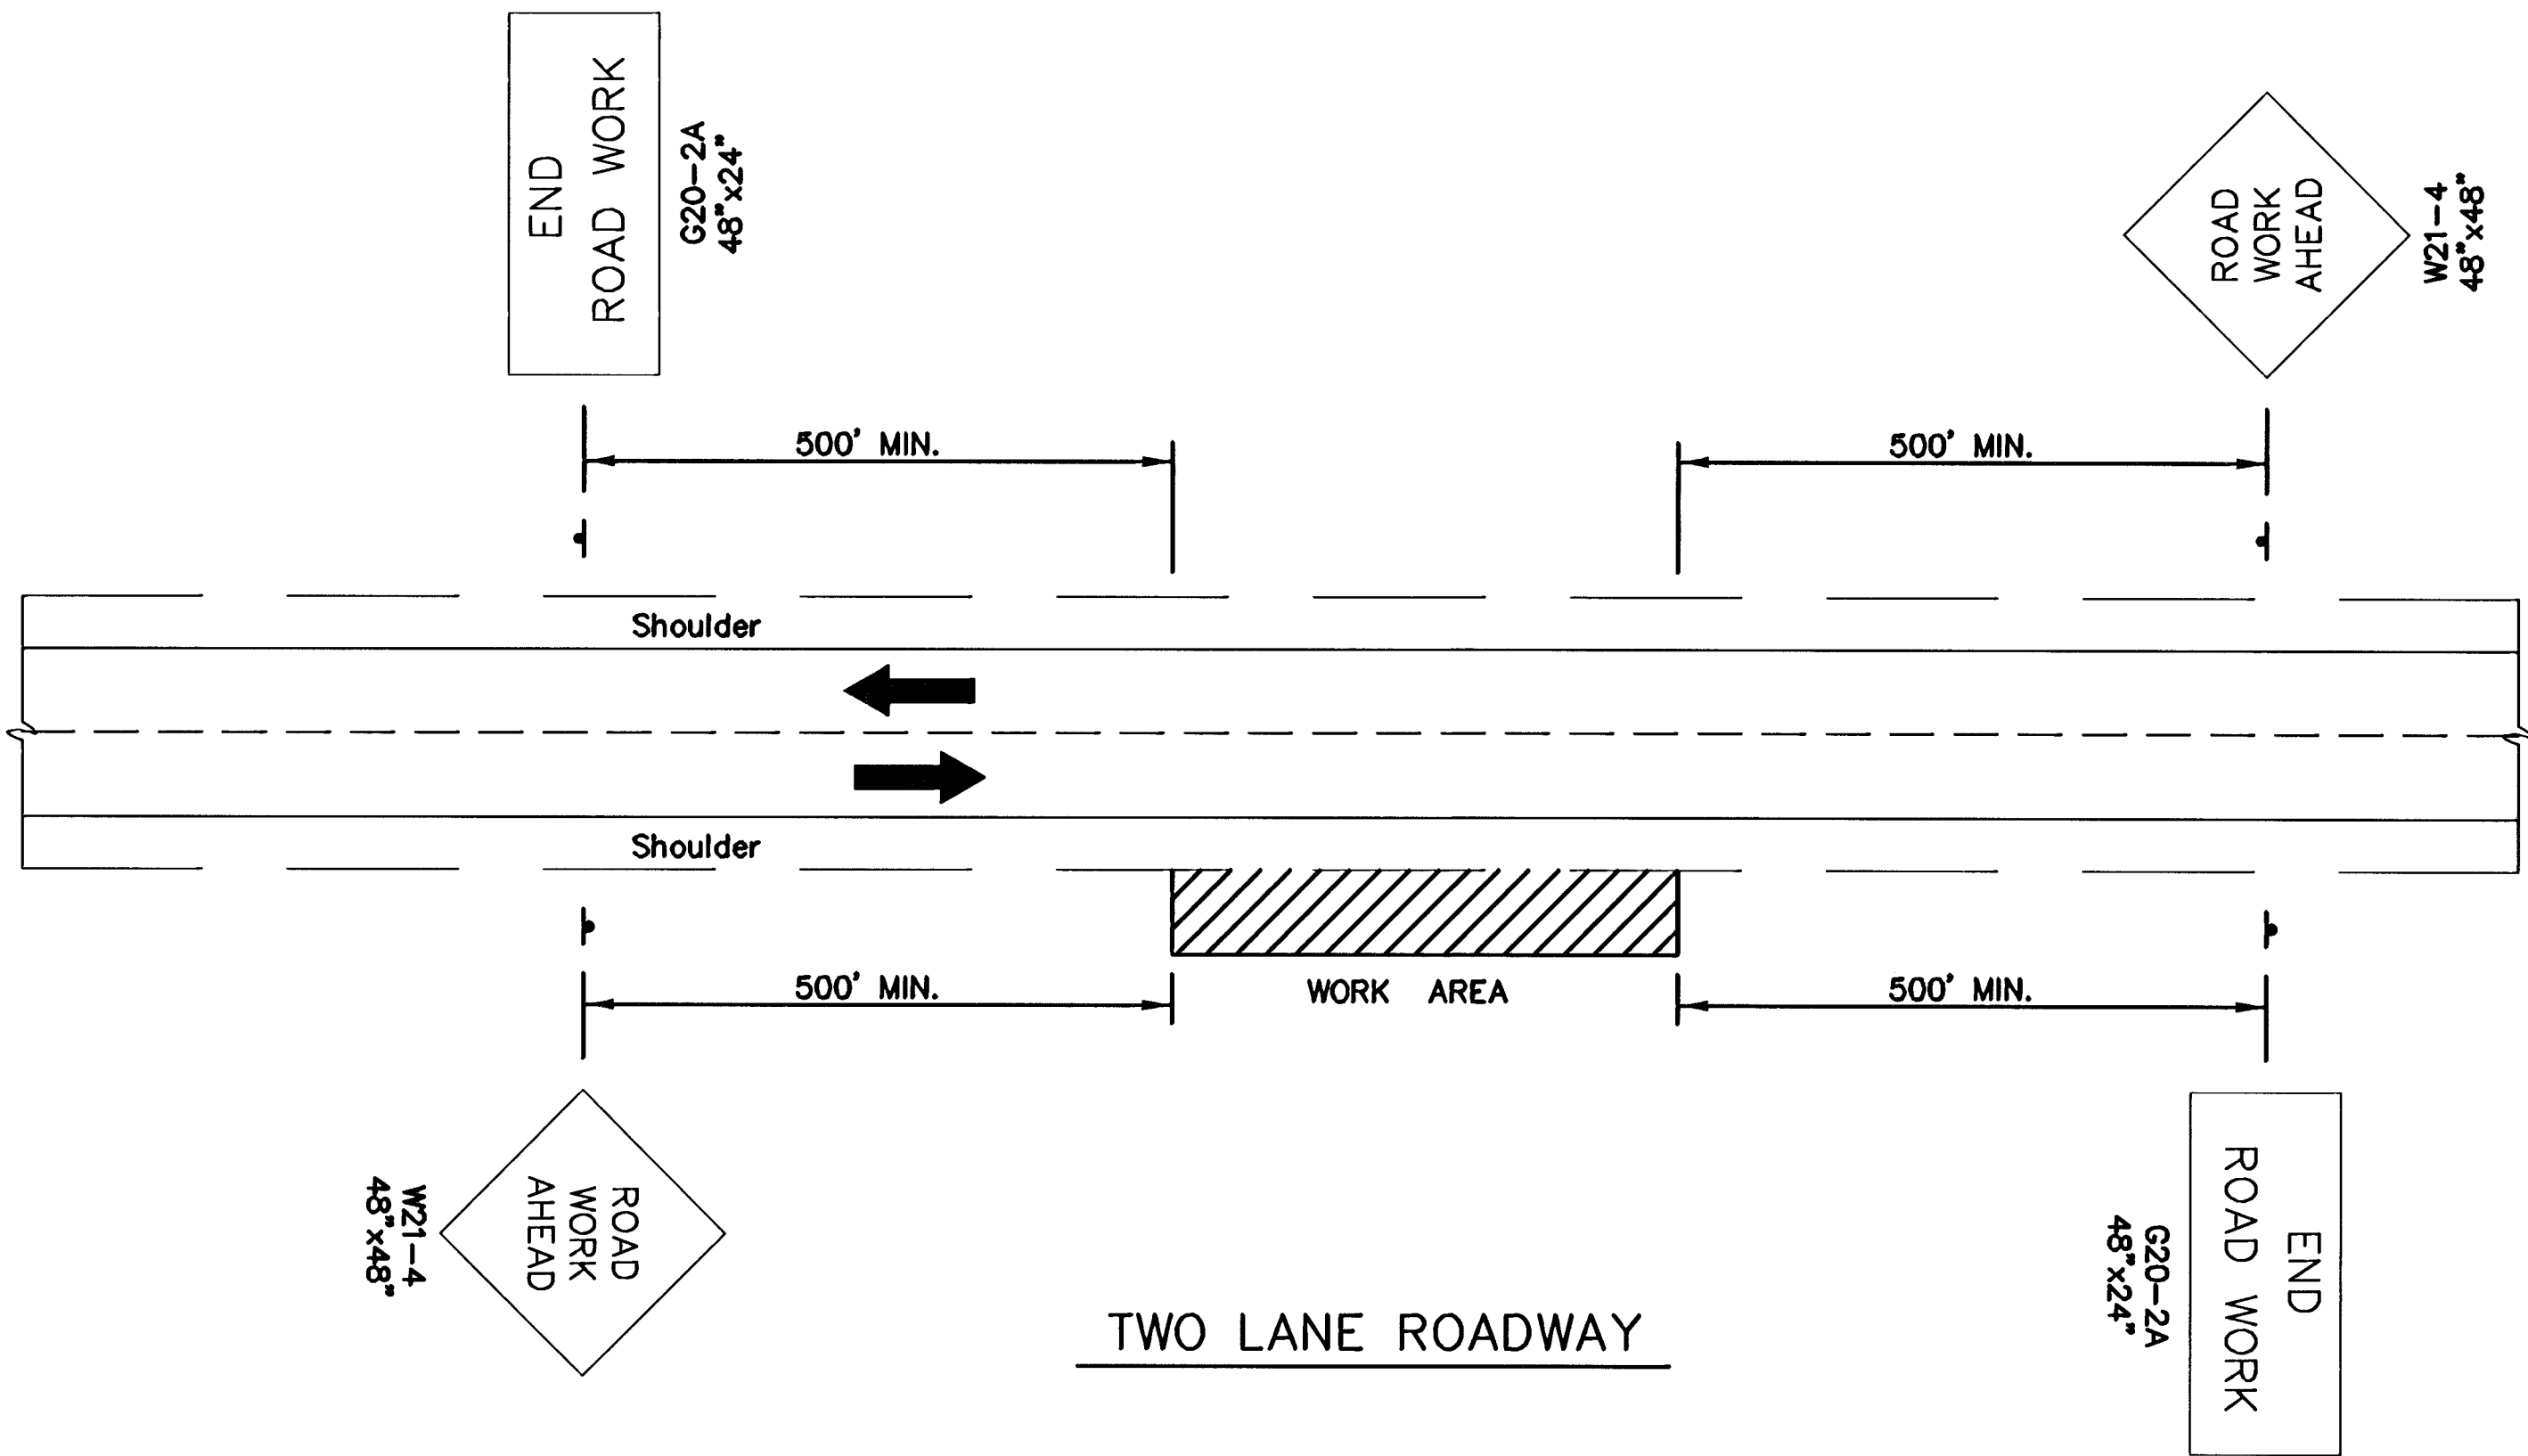

TRAFFIC CONTROL PLAN
FOR CONSTRUCTION WORK AT OFF SHOULDER LOCATIONS

8/98	SI Conversion	DRS /MRB			
12/94	Chg G20-2 to G20-2A & W21-4 to ROAD WORK	DRS /MRB			
Date	Description	By /Chk			
TRAFFIC CONTROL PLAN FOR CONSTRUCTION WORK AT OFF SHOULDER LOCATIONS TWO AND FOUR LANE ROADWAY					
T.C. NO. 5.0					
PREPARED BY SEDGWICK COUNTY PUBLIC WORKS HIGHWAY DEPARTMENT					
DAVID C. SPEARS, P.E.		DIRECTOR/COUNTY ENGINEER			
REVISED	SCALE	DESIGNED	DRAWN	CHECKED	SHEET NO. 7 / 34
	NONE	M.R.B.	D.R.S.	M.R.B.	
	DATE	5/86	4/94	4/94	
	DWG NAME: J:\Civil\4394\dwg\pav\lc-5.0.dwg				