
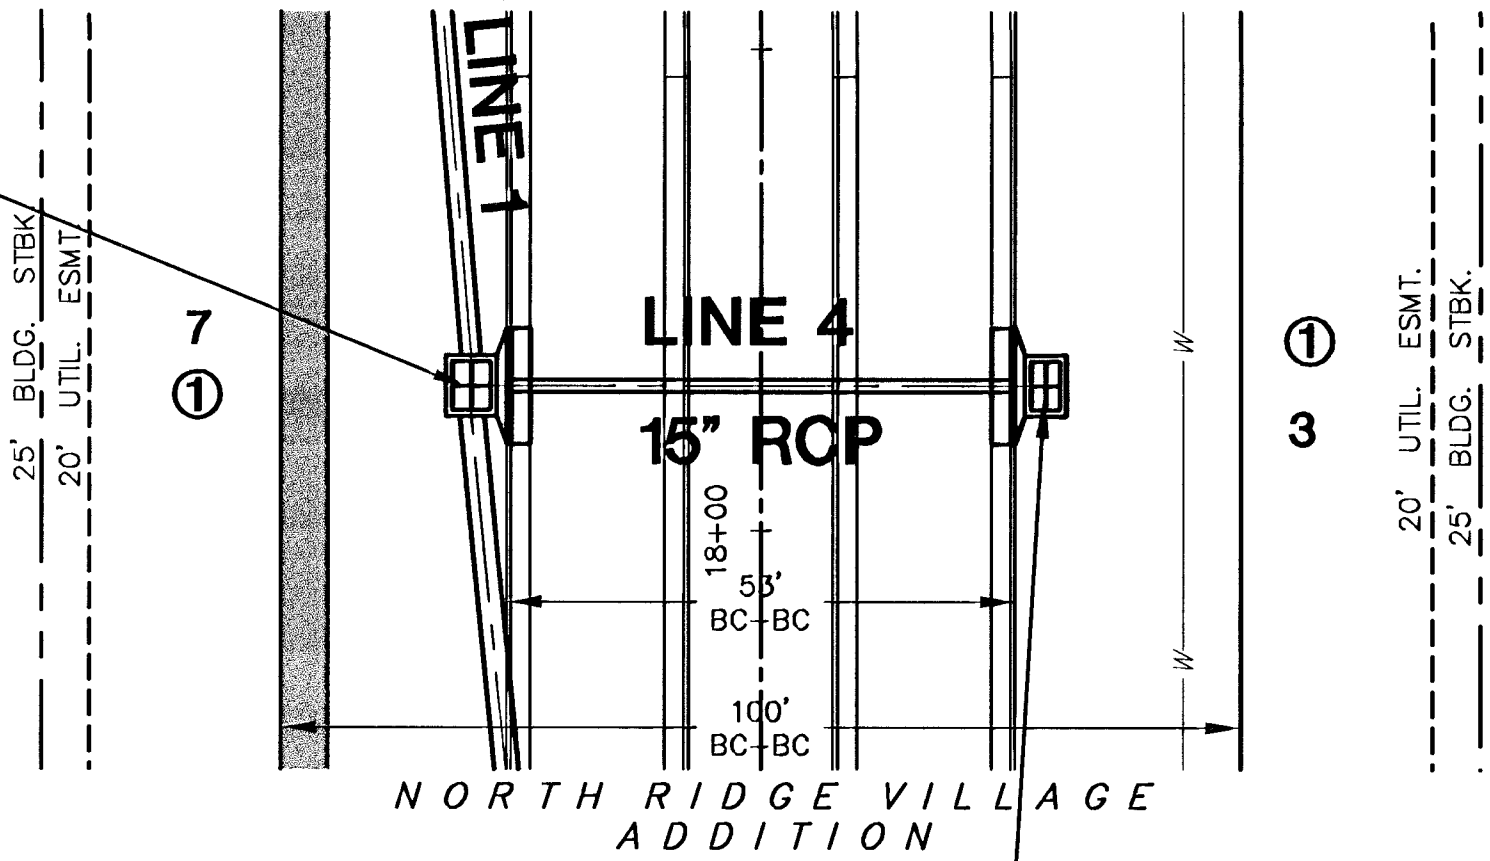


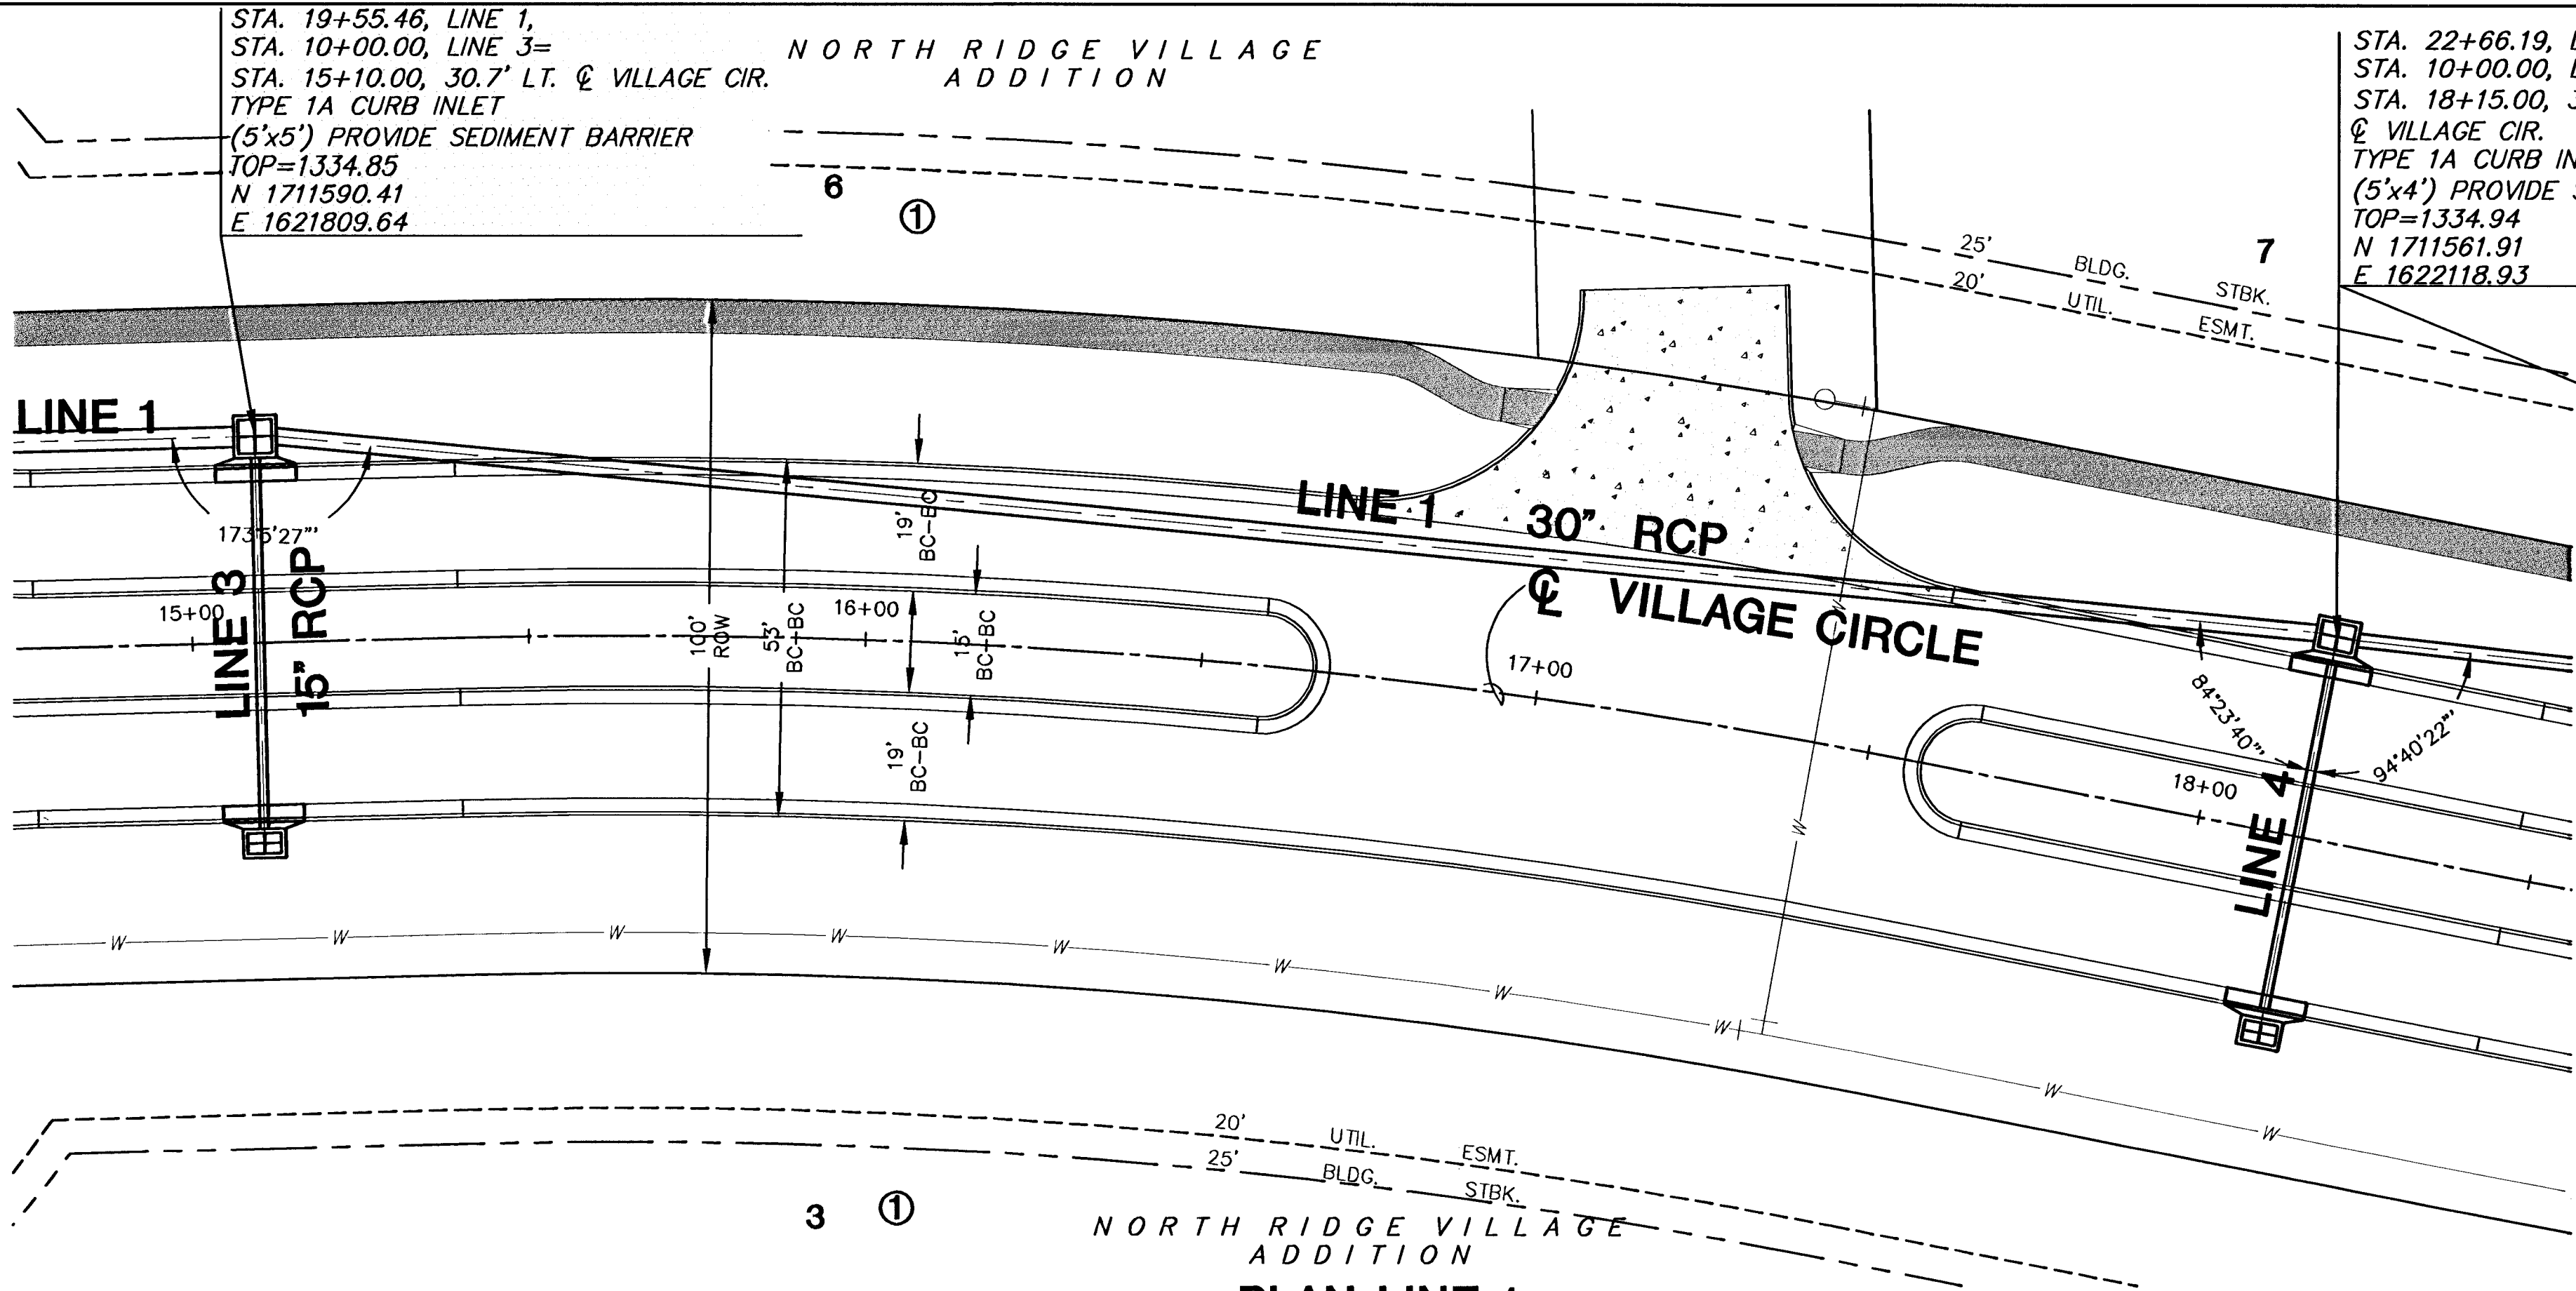

STA. 10+59.83, LINE 4=
STA. 18+15.00, 30.2' RT. @ VILLAGE CIR.
CONST. TYPE 1A CURB INLET
(5'x3') PROVIDE SEDIMENT BARRIER
TOP=1334.94
N 1711503.19
E 1622107.45


SCALE: 1"=20'

PLAN LINE 4

SCALE: 1"=20'

PROFILE LINE 1

SCALE: HORIZ. 1"=20'
SCALE: VERT. 1"=5'

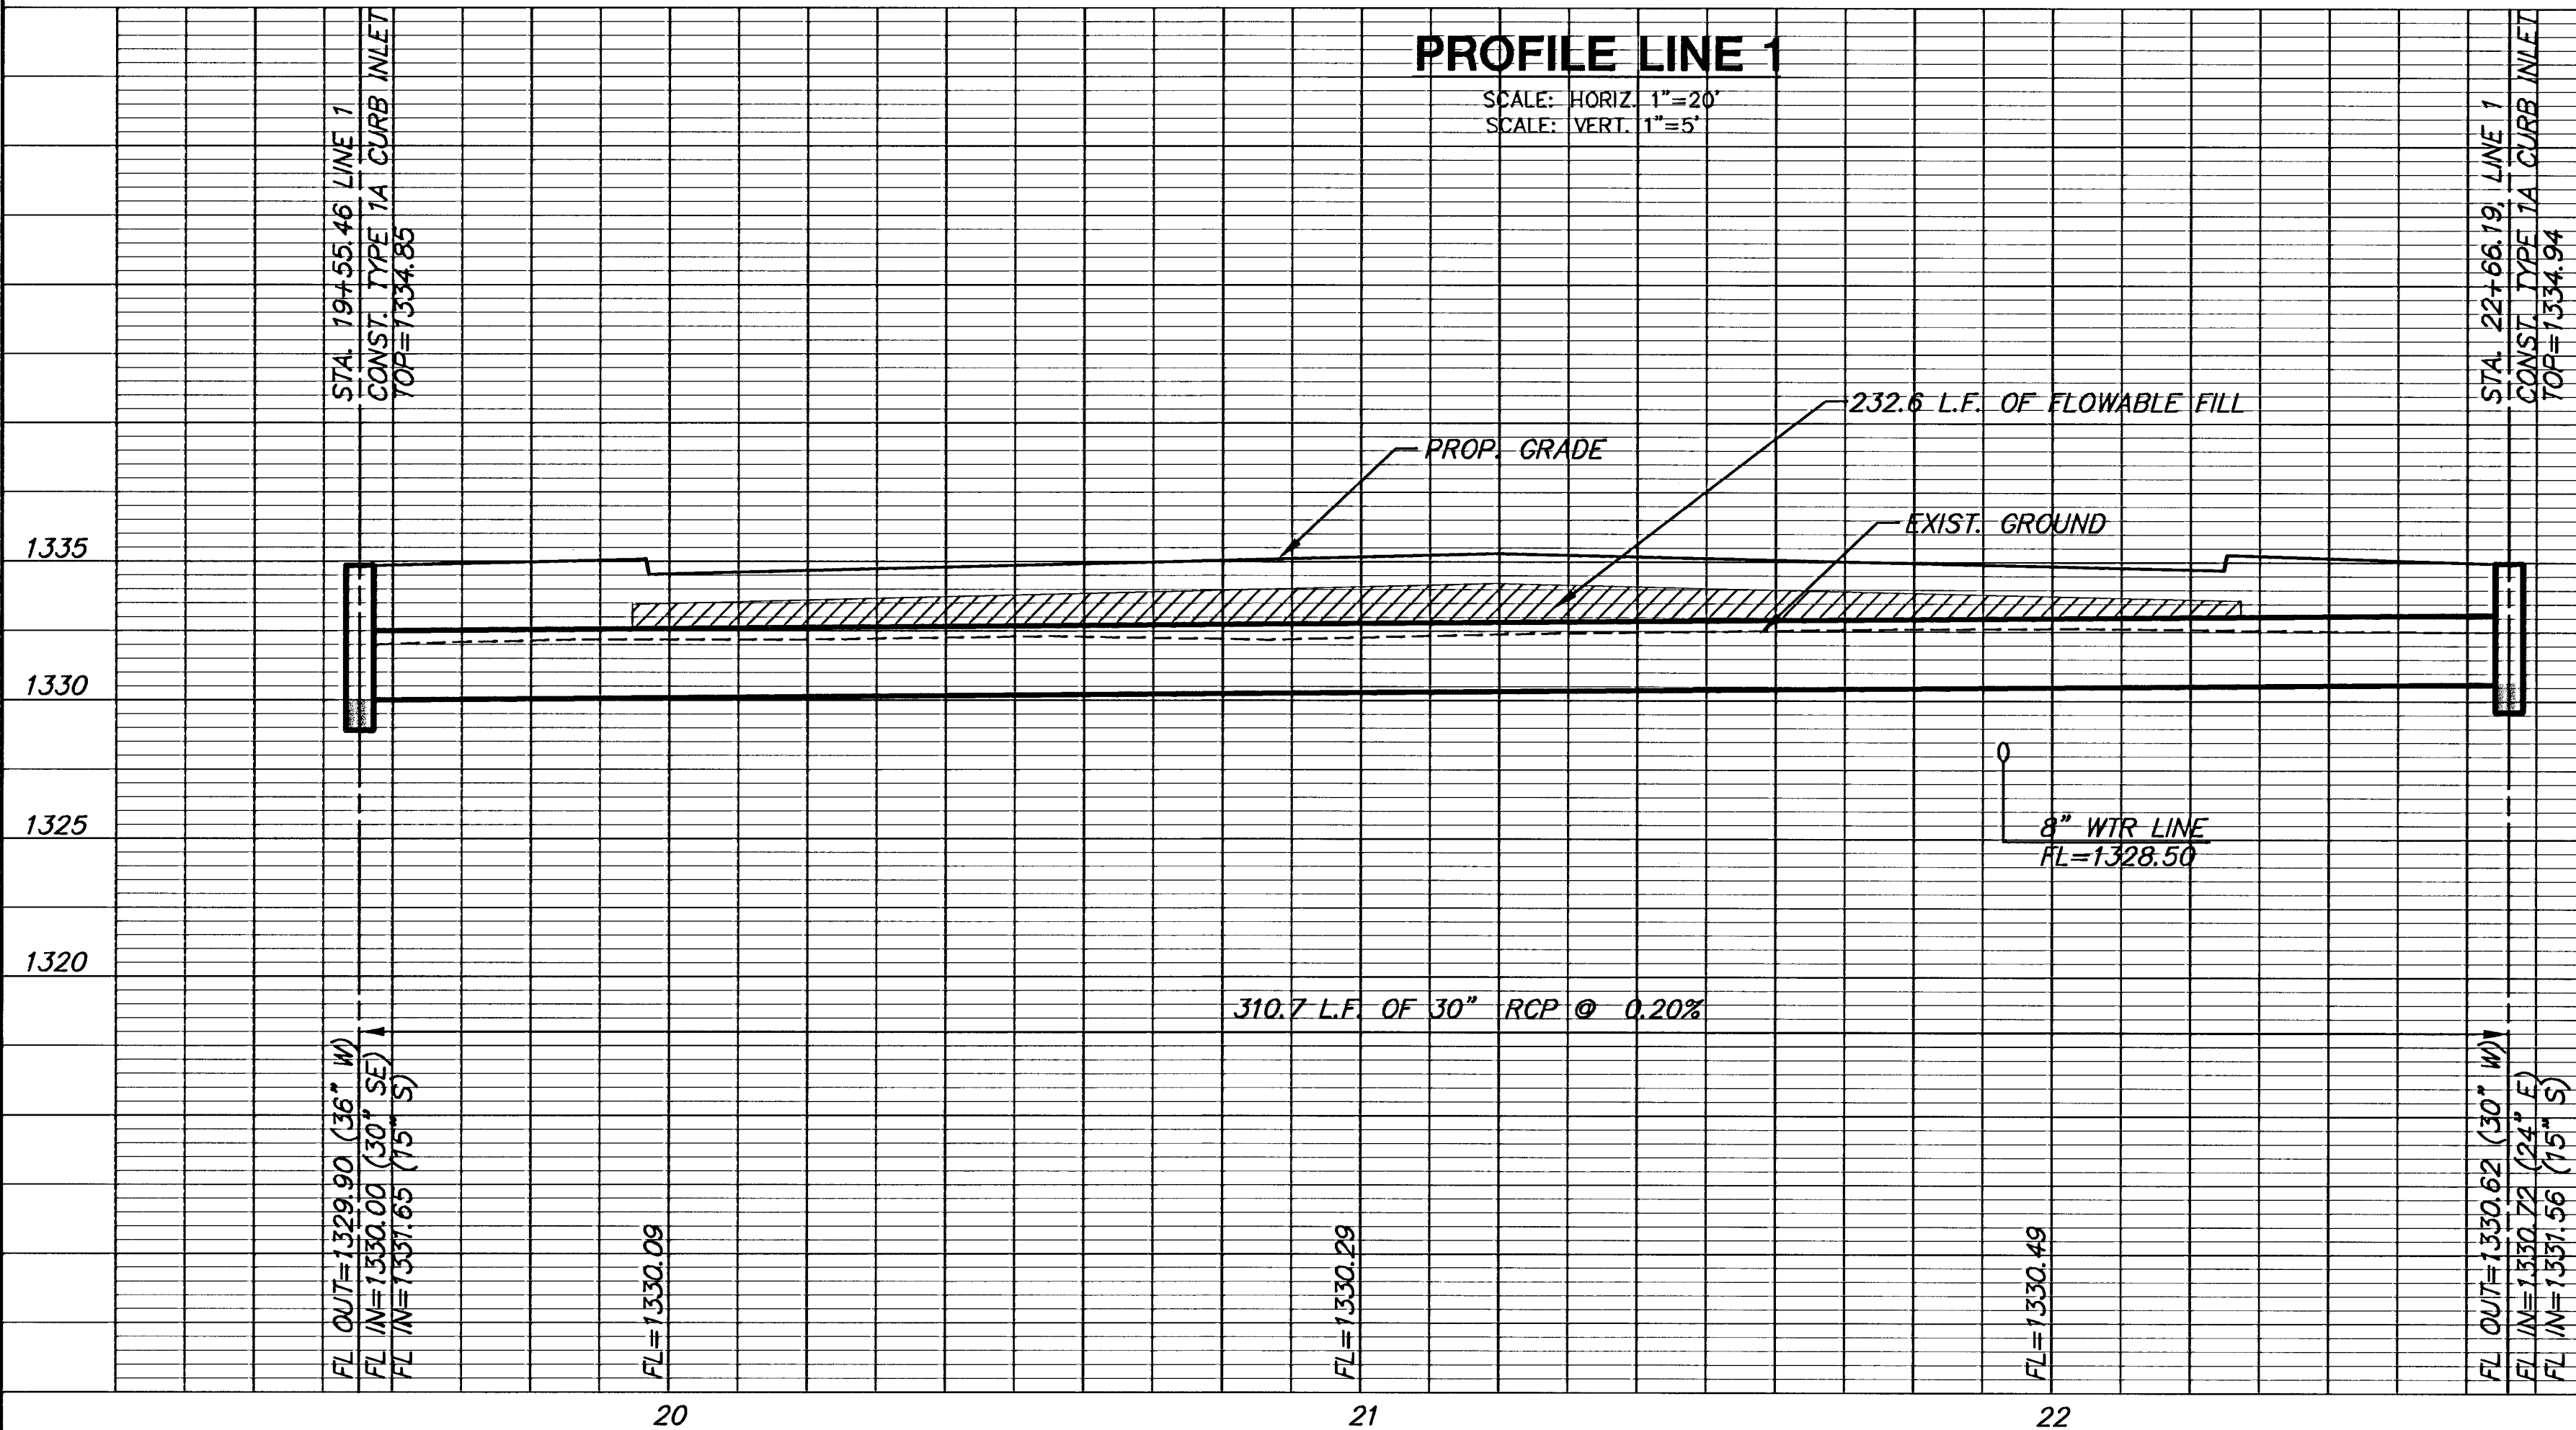

PROFILE LINE 4

SCALE: HORIZ. 1"=20'
SCALE: VERT. 1"=5'

